

Canada



Prime Consultant:

IRC Batten Sears Group Inc.

74 Colonnade Rd. N.

Ottawa, ON K2E7L2

4	ADDENDUM 1	07/31/12
3	ISSUED FOR TENDER	04/25/12
2	ISSUED FOR BUILDING PERMIT	04/04/12
1	ISSUED FOR CLIENT REVIEW	02/01/12

revisions	description	date
-----------	-------------	------

A	A detail no. no. du detail	A
C	B location drawing no. sur dessin no.	B
	C drawing no. dessin no.	C

project

**HOPE CHAMBERS
BUILDING
PODIUM_SLAB_REHAB**

61-63 SPARKS STREET
OTTAWA, ONTARIO

drawing

**SITE
PLAN**

Designed By C.S. Conçu par

Date 2011/09/15 (yyyy/mm/dd)

Drawn By M.S./M.D.S. Dessiné par

Date 2012/02/25 (yyyy/mm/dd)

Reviewed By J.K. Examiné par

Date 2011/02/25 (yyyy/mm/dd)

Approved By J.K. Approuvé par

Date 2011/02/25 (yyyy/mm/dd)

Tender TENDER Soumission


Project Manager ADEL_ISKANDAR Administrateur de projets

Project no. No. du projet

R.011953.060

Drawing no. No. du dessin

A1

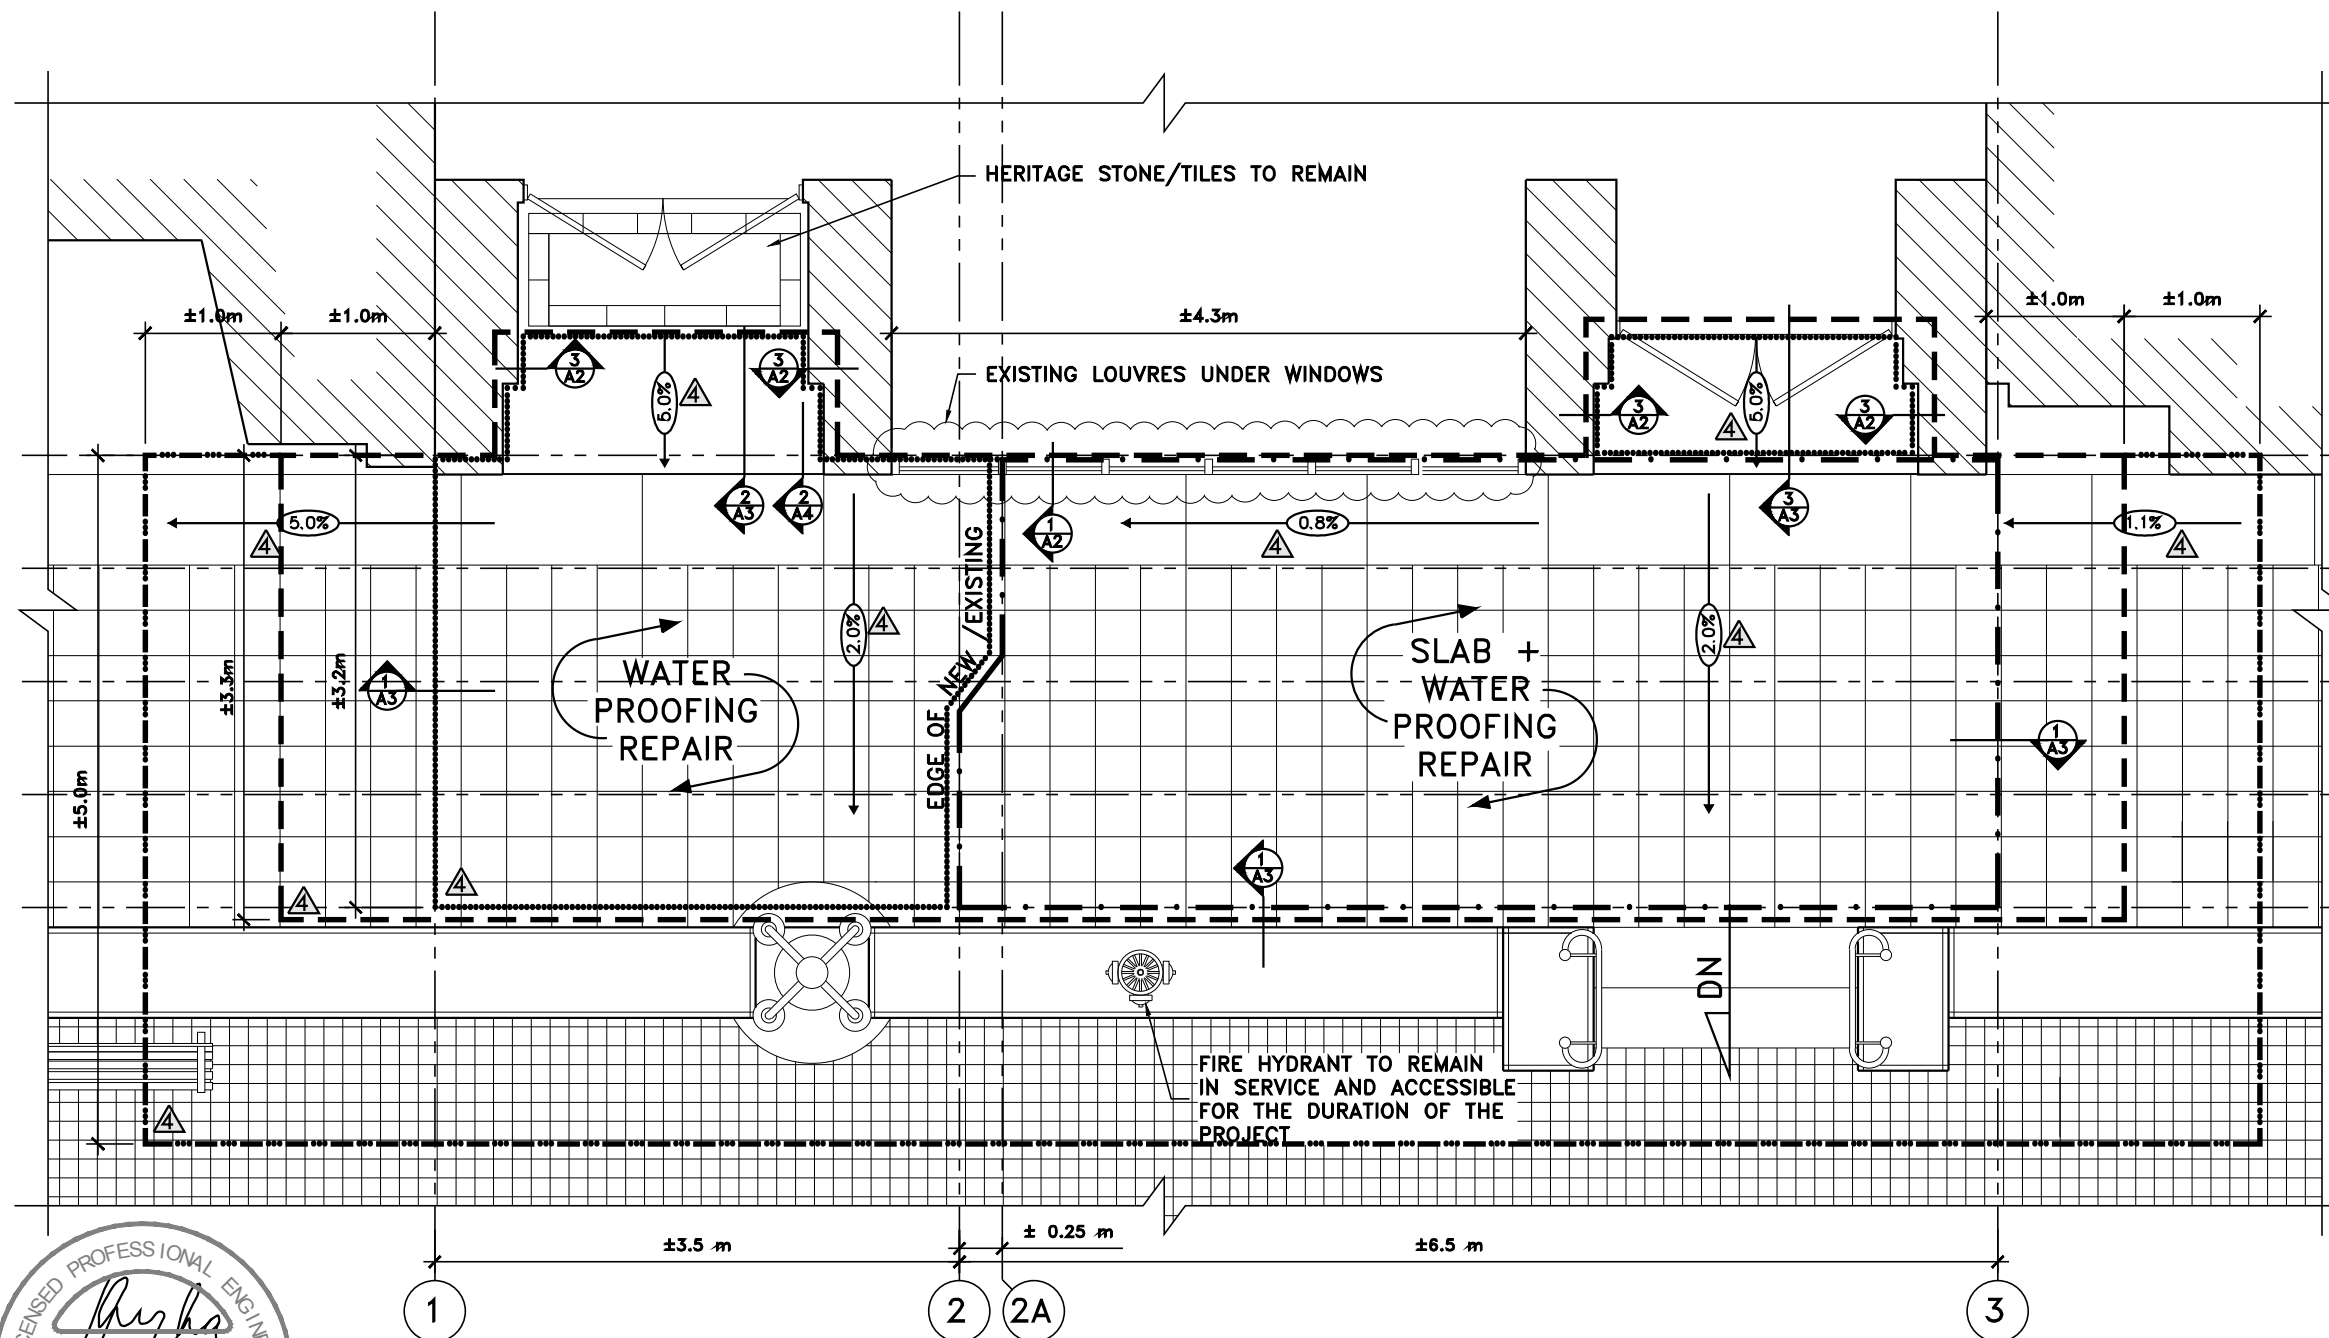

LEGEND

	AREA TO BE EXCAVATED/EXPOSED		UPPER LEVEL STONE INTERLOCK REMOVAL/REINSTATEMENT AS REQUIRED
	AREA OF SLAB/W.P. REPLACEMENT		LOWER LEVEL STONE INTERLOCK REMOVAL/REINSTATEMENT
	AREA OF W.P. REPLACEMENT		ADJACENT BUILDING SURFACE N.I.C.
	STORAGE AREA		

NOTE: REMOVE AND REINSTATE ALL BENCHES, RAILINGS, CURBS, STIR TREADS, PAVERS, LAMPS ETC. AS REQUIRED TO FACILITATE REPAIR. STORE ITEMS IN A SAFE LOCATION AS APPROVED BY DEPARTMENTAL REPRESENTATIVE

