

RETURN BIDS TO:
RETOURNER LES SOUMISSIONS À:
**Bid Receiving Public Works and Government
Services Canada/Réception des soumissions Travaux
publics et Services gouvernementaux Canada**
800 Burrard Street, 12th floor
800,rue Burrard, 12e étage
Vancouver
British Columbia
V6Z 2V8
Bid Fax: (604) 775-9381

SOLICITATION AMENDMENT
MODIFICATION DE L'INVITATION

The referenced document is hereby revised; unless otherwise indicated, all other terms and conditions of the Solicitation remain the same.

Ce document est par la présente révisé; sauf indication contraire, les modalités de l'invitation demeurent les mêmes.

Comments - Commentaires

Vendor/Firm Name and Address
**Raison sociale et adresse du
fournisseur/de l'entrepreneur**

Issuing Office - Bureau de distribution
Public Works and Government Services Canada -
Pacific Region
800 Burrard Street, 12th floor
800, rue Burrard, 12e étage
Vancouver
British C
V6Z 2V8

Title - Sujet Simulator/Workshop Building	
Solicitation No. - N° de l'invitation F1700-110664/A	Amendment No. - N° modif. 003
Client Reference No. - N° de référence du client F1700-110664	Date 2012-06-13
GETS Reference No. - N° de référence de SEAG PW-\$PWY-020-6701	
File No. - N° de dossier PWY-2-35032 (020)	CCC No./N° CCC - FMS No./N° VME
Solicitation Closes - L'invitation prend fin at - à 02:00 PM on - le 2012-06-26	Time Zone Fuseau horaire Pacific Daylight Saving Time PDT
F.O.B. - F.A.B. Plant-Usine: <input type="checkbox"/> Destination: <input checked="" type="checkbox"/> Other-Autre: <input type="checkbox"/>	
Address Enquiries to: - Adresser toutes questions à: Ly, Ronny(PWY)	Buyer Id - Id de l'acheteur pwy020
Telephone No. - N° de téléphone (604) 666-0043 ()	FAX No. - N° de FAX (604) 775-6633
Destination - of Goods, Services, and Construction: Destination - des biens, services et construction: DFO - Coast Guard Station - Bamfield, B.C.	

Instructions: See Herein

Instructions: Voir aux présentes

Delivery Required - Livraison exigée	Delivery Offered - Livraison proposée
Vendor/Firm Name and Address Raison sociale et adresse du fournisseur/de l'entrepreneur	
Telephone No. - N° de téléphone Facsimile No. - N° de télécopieur	
Name and title of person authorized to sign on behalf of Vendor/Firm (type or print) Nom et titre de la personne autorisée à signer au nom du fournisseur/ de l'entrepreneur (taper ou écrire en caractères d'imprimerie)	
Signature	Date

Solicitation No. - N° de l'invitation

F1700-110664/A

Client Ref. No. - N° de réf. du client

F1700-110664

Amd. No. - N° de la modif.

003

File No. - N° du dossier

PWY-2-35032

Buyer ID - Id de l'acheteur

pw020

CCC No./N° CCC - FMS No/ N° VME

Les documents français seront disponibles sur demande

Vous trouverez l'addenda n° 2 ci-joint.

Les autres conditions ne changent pas.

GENERAL

This Addendum shall be read in conjunction with and considered as an integral part of the Contract Documents; revisions supersede the information contained in the original drawings, specifications or previously issued Addendum. Tender Price submitted shall include all items of this Addendum.

No consideration will be allowed for any extras due to Bidder not being familiar with the contents of this Addendum.

GENERAL CLARIFICATIONS

1. All waste to be removed from site and disposed of by contractor.
2. Power is supplied by owner (see Spec. section 015100)
3. Contractor to provide sanitary facilities (see Spec. section 015100)
4. Work to be complete within 16 weeks of contract award (see Spec. section 011115)
5. A concrete batch plant is available in Bamfield
6. No burning is to take place on site.
7. The only available staging area on the property is the location of the new driveway, between the lower path and the new building.

ANSWERS TO QUESTIONS RAISED BY BIDDERS

01 22 00

Specification section reference

Q1 *Unit prices for removal of rock and a base quantity are specified in 012200 but there is no provision on the tender form for unit pricing. Please advise on how we are to address this pricing.*

A1 Contract is awarded as a lump sum contract. Before submitting first progress claim, the successful contractor will submit breakdown of Contract lump sum prices in detail as directed by Departmental Representative and aggregating Contract price.

07 11 13

Specification section reference.

Q2 *Is it possible to change the foundation membrane to iso-board and torch on membrane or other?*

A2 Please bid as per specifications. Substitution/requests will be considered with successful contractor.

ARCHITECTURAL

1. REFER TO ARCHITECTURAL DRAWINGS

1. Drawing A-2.0 -Assemblies

-Delete all references to Galvalume on drawing A-2.0 (roof assem.) Refer to spec for roof material.

2. Drawing A-2.0 –See ASK-04

- Patch conc. test hole in top of existing slab.
- Cut off existing fence pipe stubs in existing conc. foundation wall (11 in total)
- Remove loose parging on interior and exterior on existing conc. foundation to provide substrate for membrane on inside of conc. foundation walls.
- Power wash & re-parge North and South sides of existing foundation.

STRUCTURAL

See attached Structural Addendum #002. 1 page

MECHANICAL


See attached Mechanical Addendum #002. 2 pages

SPECIFICATION

SECTION 01 22 00 –UNIT PRICES 1 page.

See attached revised specification section. Revised items shown in italics and noted in margin. See items 2.3 and 2.4 (deleted)

END OF ADDENDUM #2

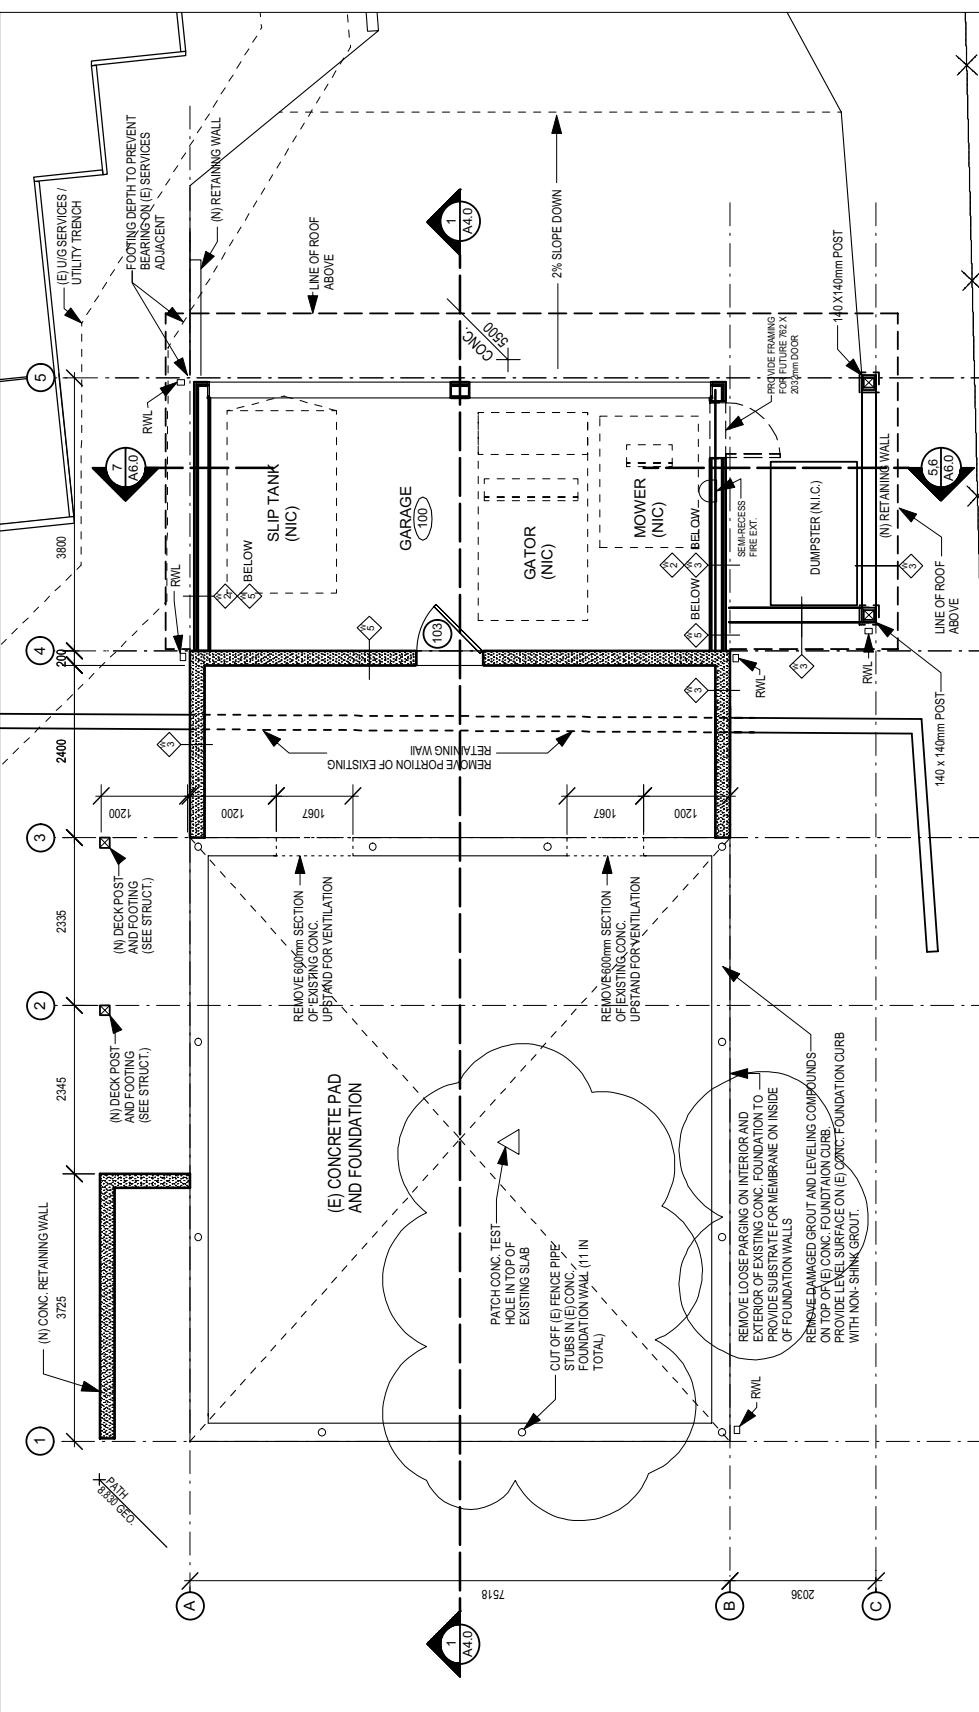

LOWER FLOOR AND FOUNDATION 1/A-2.0



GENERAL

This Addendum forms part of the Contract Documents and amends the original drawings and Specifications. The following revisions supersede the information contained in the original drawings and Specifications issued to the extent referenced and shall become part thereof. No adjustment to the Contract Price will be considered or allowed due to the Contractor or to any sub-contractor or supplier not being familiar with this Addendum.

1. Drawing S-2.0 Upper and Lower Floor, Framing and Foundation Plans

1. Existing retaining wall on south side of building to be removed.
2. Triangular hole in existing suspended slab to be infilled with concrete.

2. Drawing S-4.0 Foundation Sections

1. Section 7/S-4.0 and 8/S-4.0 - Prepare top of existing concrete wall to sound concrete and level with non-shrink grout. Level top of wall to highest point on wall.

End of Addendum

Project: Simulator/Workshop Building

Addendum No.: 002

Project No.: 111-22440-00

DFO Contract No.: F1700-110664


June 12, 2012

GENERAL

This Addendum forms part of the Contract Documents for 111-22440-00 DFO Bamfield Simulator/Workshop Building and amends the original drawings and Specifications. The following revisions supersede the information contained in the original drawings and Specifications issued to the extent referenced and shall become part thereof. No adjustment to the Contract Price will be considered or allowed due to the Contractor or to any sub-contractor or supplier not being familiar with this Addendum.

1. Refer to drawing M100A.
 - a. The retaining wall near grid A-1 will not be installed in this project. Delete the perforated pipe serving this retaining wall.
 - b. Combined storm piping leaving the building near grid A-5 shall be directed East approximately 12m and connected into the existing 200mm diameter drain pipe.
 - i. Provide 50mm diameter drain pipes into the bottom of two adjacent Electrical junction boxes and connect into the new 100mm diameter storm pipe.
 - c. Storm piping shall follow the grade along the building, maintaining a minimum depth.

End of Mechanical Addendum #002

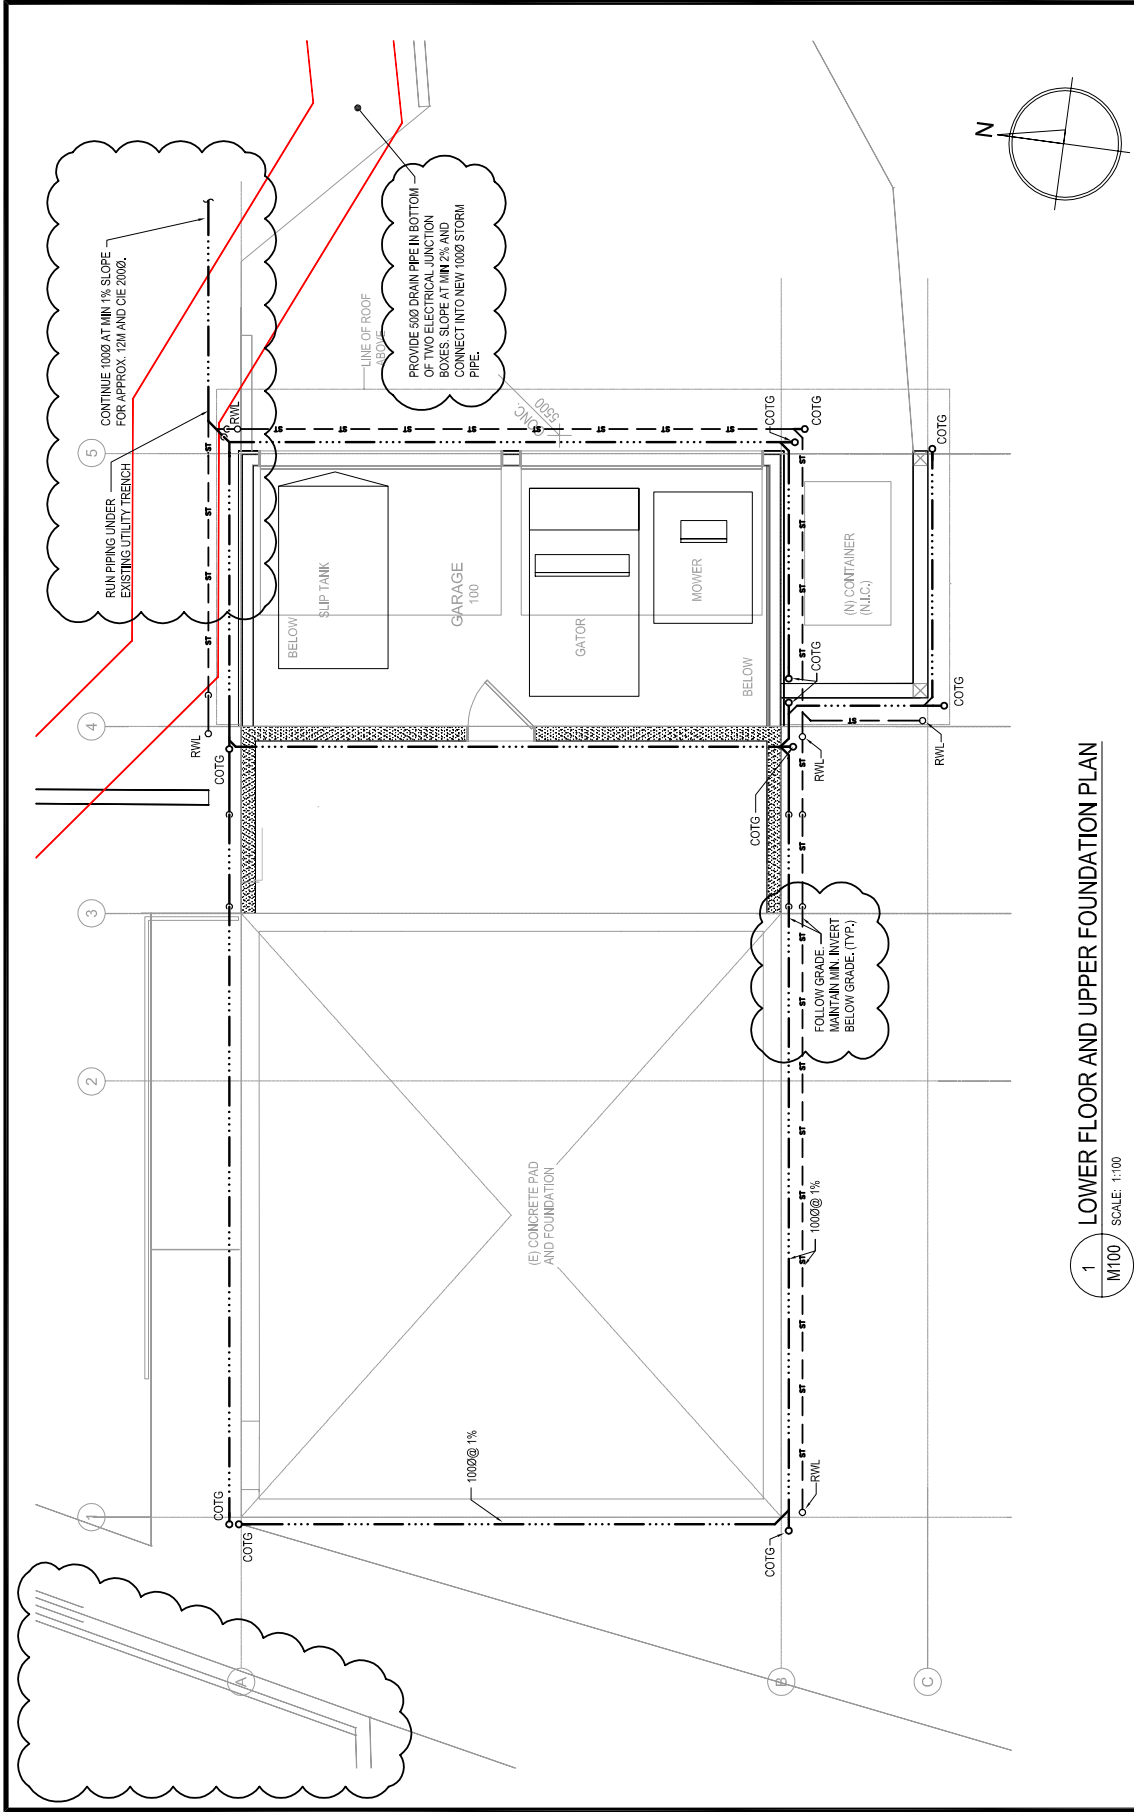

1 LOWER FLOOR AND UPPER FOUNDATION PLAN

SCALE: 1:100

M100

TITLE:



SUITE 400, 401 GARBALLY RD.
VICTORIA (BRITISH COLUMBIA)
CANADA V8I 3M5
PHONE: 250-386-2844
WWW.GENIVAR.COM

COAST GUARD STATION, BAMFIELD, B.C.
PLUMBING FLOOR PLAN

SCALE:

1:100

DATE:

2012/06/12

PROJECT NO:

111-22440-00

REVISION:

1

DRAWING NO:

M100A

1 REQUIREMENTS

- .1 Unit prices may be used to vary Contract Price for changes authorised by Departmental Representative.

2 CONDITIONS OF UNIT PRICES

- .1 Unit prices include all costs, overhead and profit associated with each stated item.
- .2 Have unit price quantities checked and measured prior to submission for payment. Appoint and pay for services of a BC Registered Land Surveyor to verify final rock removal quantity by providing following surveys.
- .1 Pre-excavation survey.
- .2 Post-excavation survey.

~~.3 Unit prices entered on Bid/Tender Form (and transferred to Agreement) will remain in force until completion of Contract.~~ Addendum No. 2

~~.4 Unit prices do not include Value Added Taxes (HST/GST).~~ Addendum No. 2

3 UNIT PRICES

- .1 Rock removal:
- .1 Reason: to increase or decrease amount of rock to be removed from site dependent on actual conditions revealed during Work.
- .2 Base bid: 32 m³ bank measure volume of rock removal.
- .3 Unit price: per m³ bank measure volume of rock removal.

END OF SECTION