

**RETURN BIDS TO:**  
**RETOURNER LES SOUMISSIONS À:**  
Bid Receiving Public Works & Government Services  
Canada/Réception des soumissions Travaux publics et  
Services gouvernementaux Canada  
1713 Bedford Row  
Halifax, N.S./Halifax,(N.E.)  
B3J 1T3  
Halifax  
Bid Fax: (902) 496-5016

## SOLICITATION AMENDMENT MODIFICATION DE L'INVITATION

The referenced document is hereby revised; unless otherwise indicated, all other terms and conditions of the Solicitation remain the same.

Ce document est par la présente révisé; sauf indication contraire, les modalités de l'invitation demeurent les mêmes.

### Comments - Commentaires

**Vendor/Firm Name and Address**  
**Raison sociale et adresse du  
fournisseur/de l'entrepreneur**

**Issuing Office - Bureau de distribution**  
Real Property Contracting  
1713 Bedford Row  
P.O. Box 2247/C.P.2247  
Halifax, N.S./Halifax, (N.E.)  
B3J 3C9  
Halifax

<b>Title - Sujet</b> CARIBOU FERRY REPAIRS	
<b>Solicitation No. - N° de l'invitation</b> E0225-131845/A	<b>Amendment No. - N° modif.</b> 002
<b>Client Reference No. - N° de référence du client</b> 20131845	<b>Date</b> 2012-10-23
<b>GETS Reference No. - N° de référence de SEAG</b> PW-\$PWA-122-4925	
<b>File No. - N° de dossier</b> PWA-2-68072 (122)	<b>CCC No./N° CCC - FMS No./N° VME</b>
<b>Solicitation Closes - L'invitation prend fin at - à 02:00 PM on - le 2012-10-30</b>	<b>Time Zone</b> Fuseau horaire Atlantic Daylight Saving Time ADT
<b>F.O.B. - F.A.B.</b> <b>Plant-Usine:</b> <input type="checkbox"/> <b>Destination:</b> <input checked="" type="checkbox"/> <b>Other-Autre:</b> <input type="checkbox"/>	
<b>Address Enquiries to: - Adresser toutes questions à:</b> Chinye, Chukwudi	<b>Buyer Id - Id de l'acheteur</b> pwa122
<b>Telephone No. - N° de téléphone</b> (902) 496-5476 ( )	<b>FAX No. - N° de FAX</b> (902) 496-5016
<b>Destination - of Goods, Services, and Construction:</b> <b>Destination - des biens, services et construction:</b>	

**Instructions: See Herein**

**Instructions: Voir aux présentes**

<b>Delivery Required - Livraison exigée</b>	<b>Delivery Offered - Livraison proposée</b>
<b>Vendor/Firm Name and Address</b> <b>Raison sociale et adresse du fournisseur/de l'entrepreneur</b>	
<b>Telephone No. - N° de téléphone</b> <b>Facsimile No. - N° de télécopieur</b>	
<b>Name and title of person authorized to sign on behalf of Vendor/Firm (type or print)</b> <b>Nom et titre de la personne autorisée à signer au nom du fournisseur/ de l'entrepreneur (taper ou écrire en caractères d'imprimerie)</b>	
<b>Signature</b>	<b>Date</b>

Due to the technical nature of the changes below, this amendment will only be available in English only.

Amendment 002 is raised to incorporate the following changes:

Bidders are advised that the closing date has been EXTENDED from October 25, 2012 to October 30, 2012. Closing location and time to remain unchanged.

**Specification:**

Add Clause 2.2 Section 01 10 10:

Contractor to assess capacity/use of existing sheet pile structure (located in work area D) in repair scheme.

Add Clause 2.3 Section 01 10 10:

Contractor to provide temporary pedestrian access across work area D out to crib #1 for duration of project.

Delete clause 3.1.2

Insert:

Work Area C: Concrete panels to be pre-cast prior to March 31, 2013. Installation of pre-cast concrete panels to be completed during a two week window while ferry is out of its berth. This 2-week period will occur during **April 2013**. Contractor will be supplied with exact dates once project is underway.

Add clause 3.1.4 Section 01 10 10:

Work in area A cannot take place between December 1 and December 20th.

Add clause 3.1.5 Section 01 10 10:


The Confederation Ferry operates from June 1 till October 15th and again from December 1 till December 20th. The Holiday Island Ferry operates from May 1 till December 1. All work will be scheduled and agreed to by the local Ferry operator so as not to interfere with ferry operations.

**Drawings:**

Sheet 3, Cross Section 5/3-3 Delete note: "Posted Load Limit is 62.5 tonnes"

Insert Note: existing ramp rests on a pin support when not in use. Contractor to provide temporary support under loading ramp to accommodate contractor's equipment so loading does not get transferred to the pin support.

See SK-1 (page 2 of this addendum) for items located on crib #1.

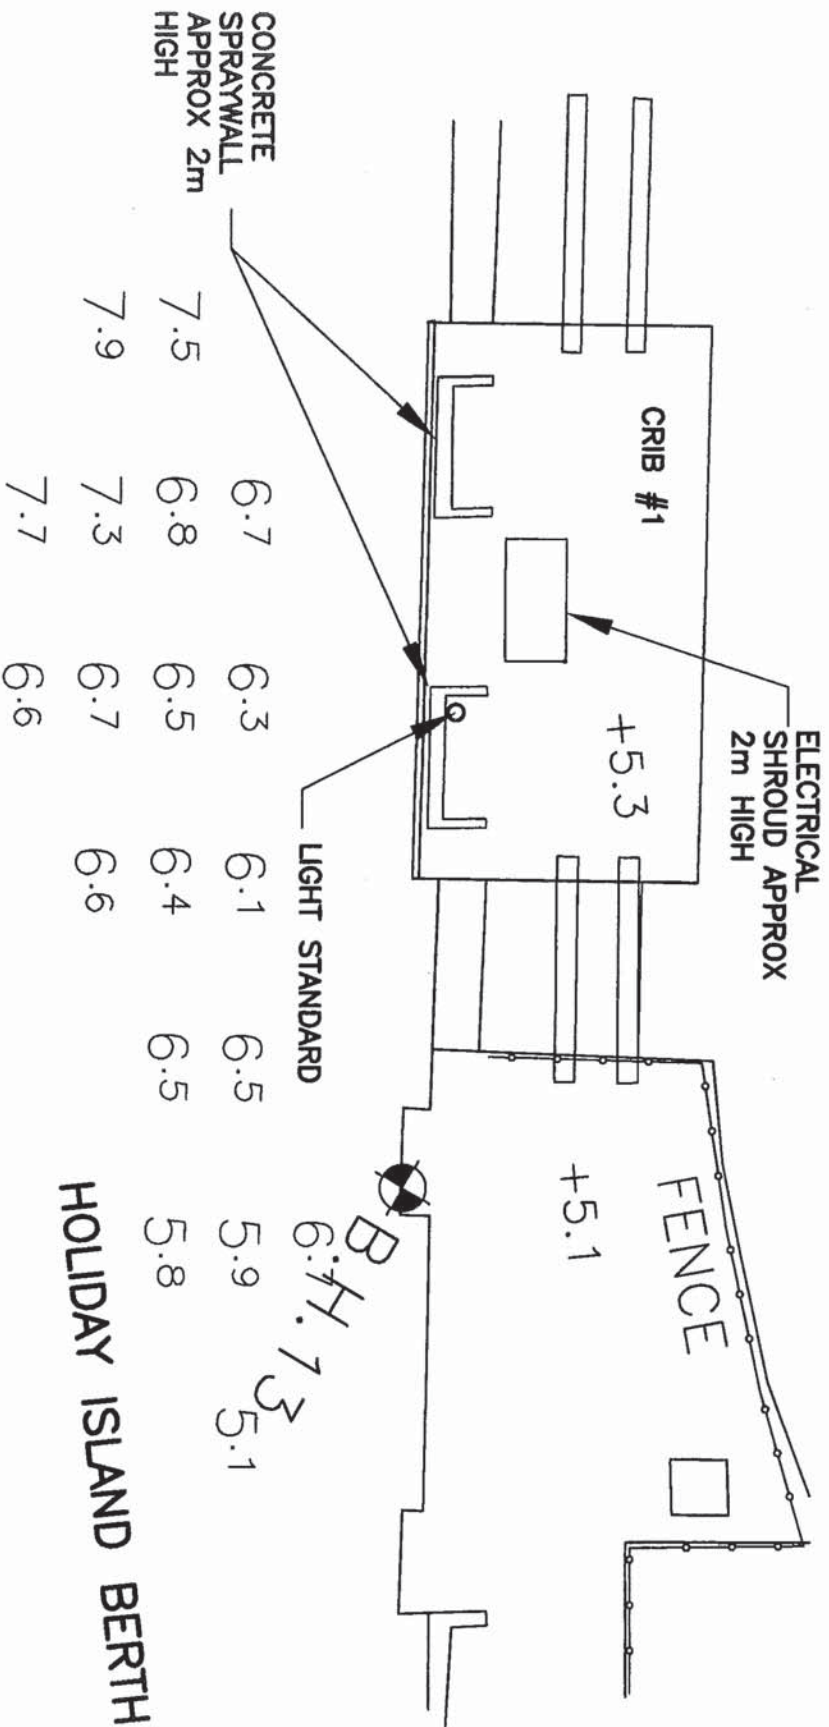

SK-1 CRIB #1

SCALE = NTS