



CEILING FINISH PLAN

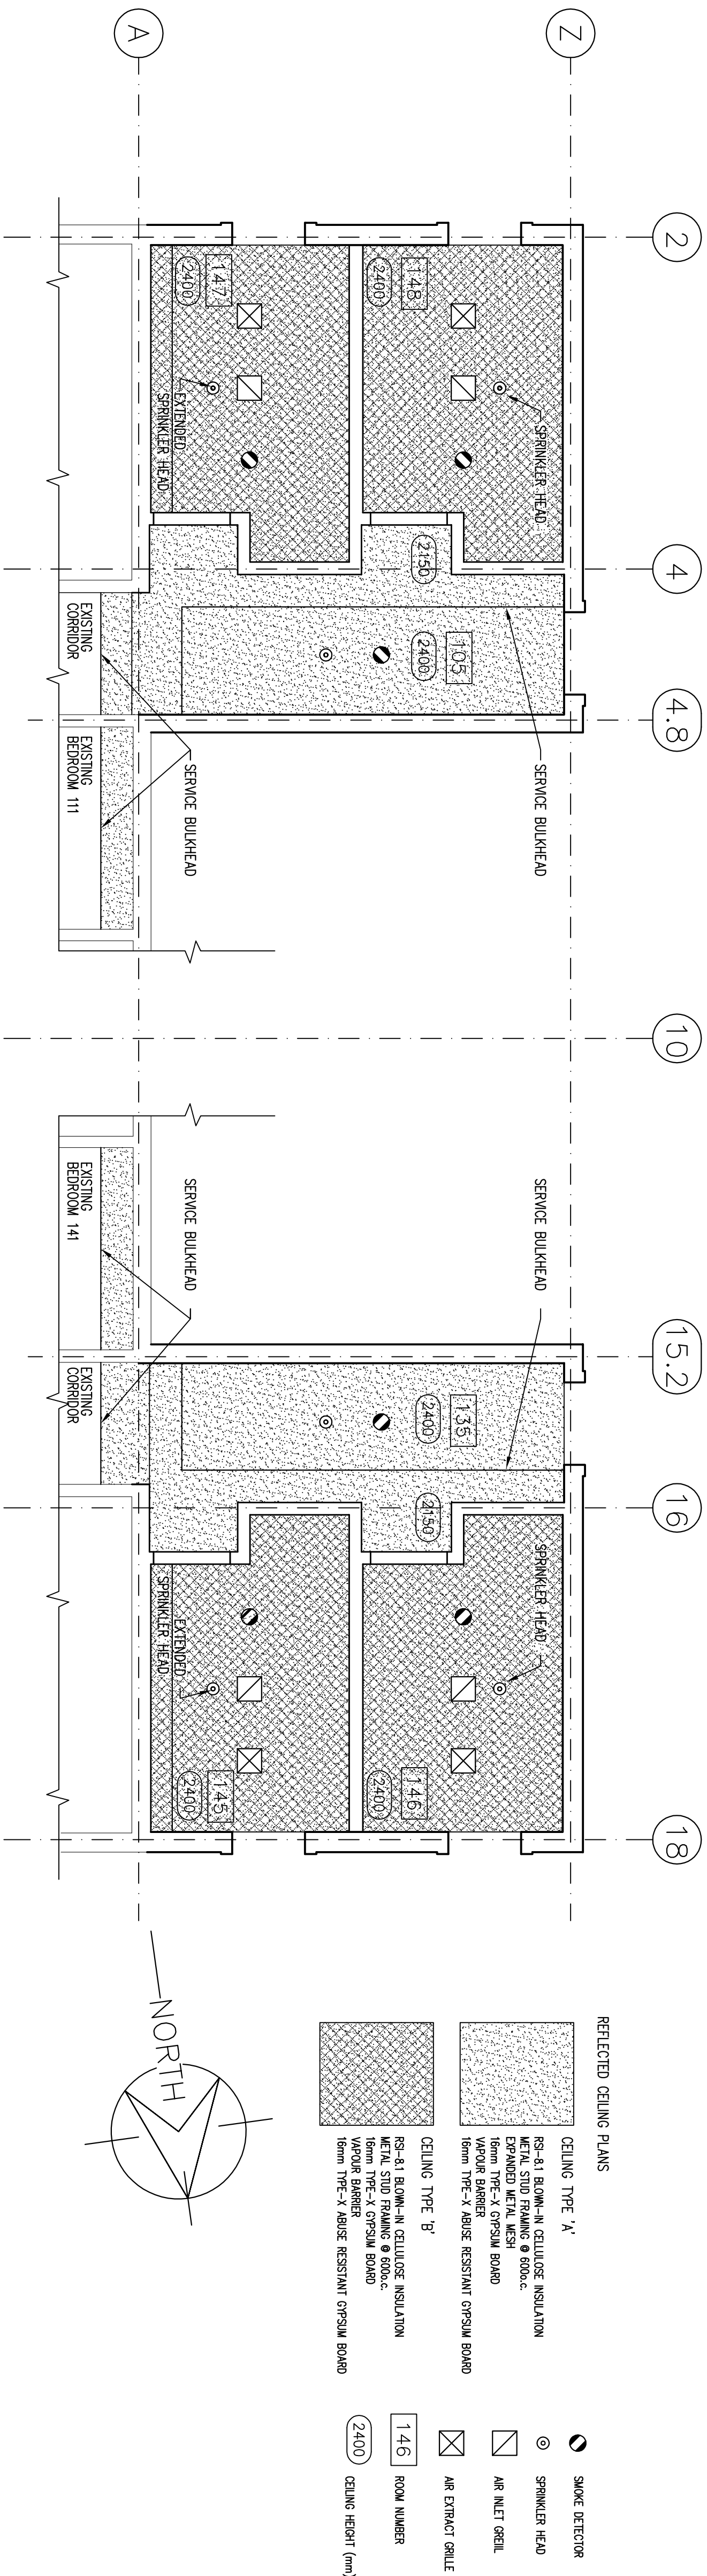

FLOOR FINISH PLAN

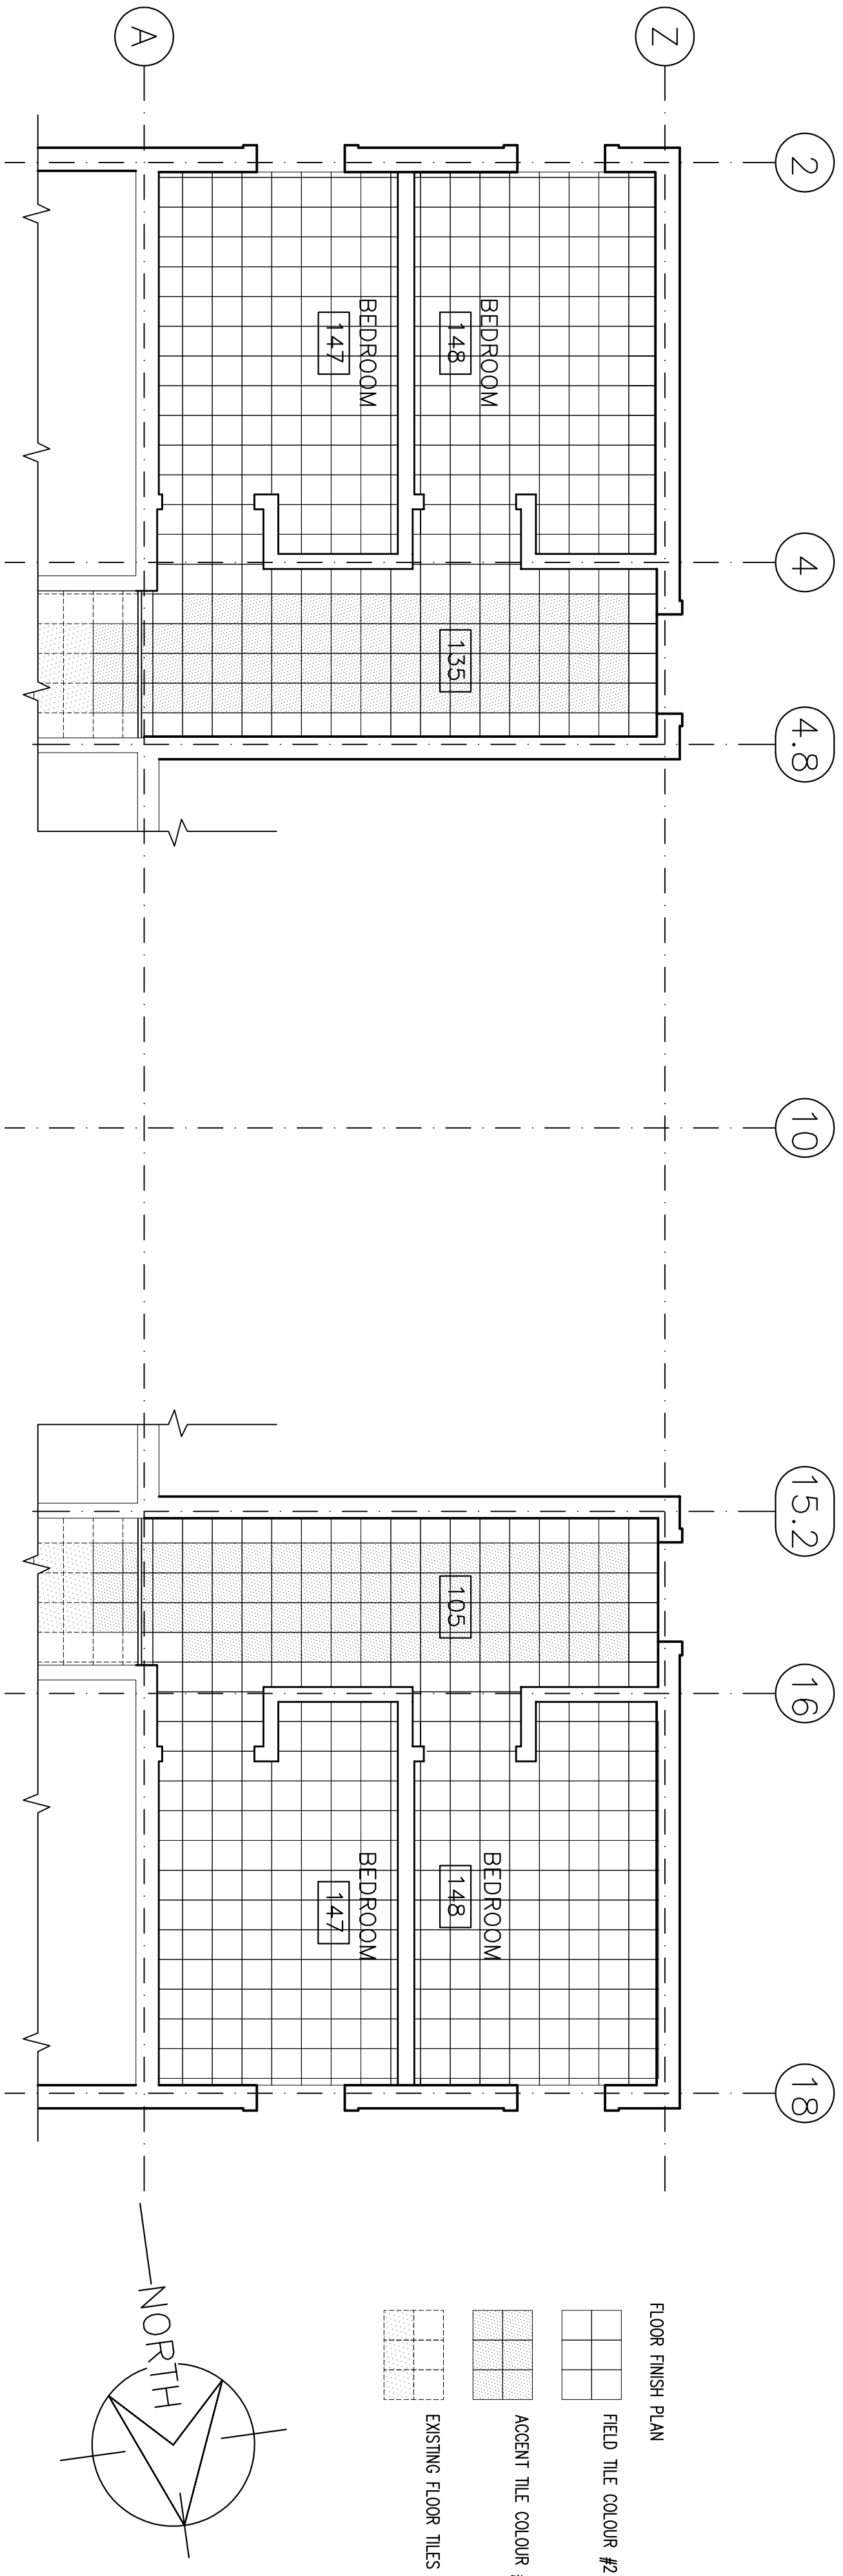

4 BED SLE
EXPANSION
TRURO, NS

revision	description	date
5	TENDER ADDENDUM	MAY 2012
4	REVISED SCOPE OF WORK	OCT 2011
3	ISSUED FOR FINAL REVIEW	JULY 2011
2	99% REVIEW	JULY 2011
1	65% REVIEW	JUNE 2011

FLOOR & CEILING
FINISH PLANS

designed	drawn
date	date
date	date
approved	approved
date	date
Project Manager	Administrateur de projet
Project number	no. du projet
R.043928.004	