


FENBROOK GI SITE
DETAILS AND NOTES
24 APRIL 2012

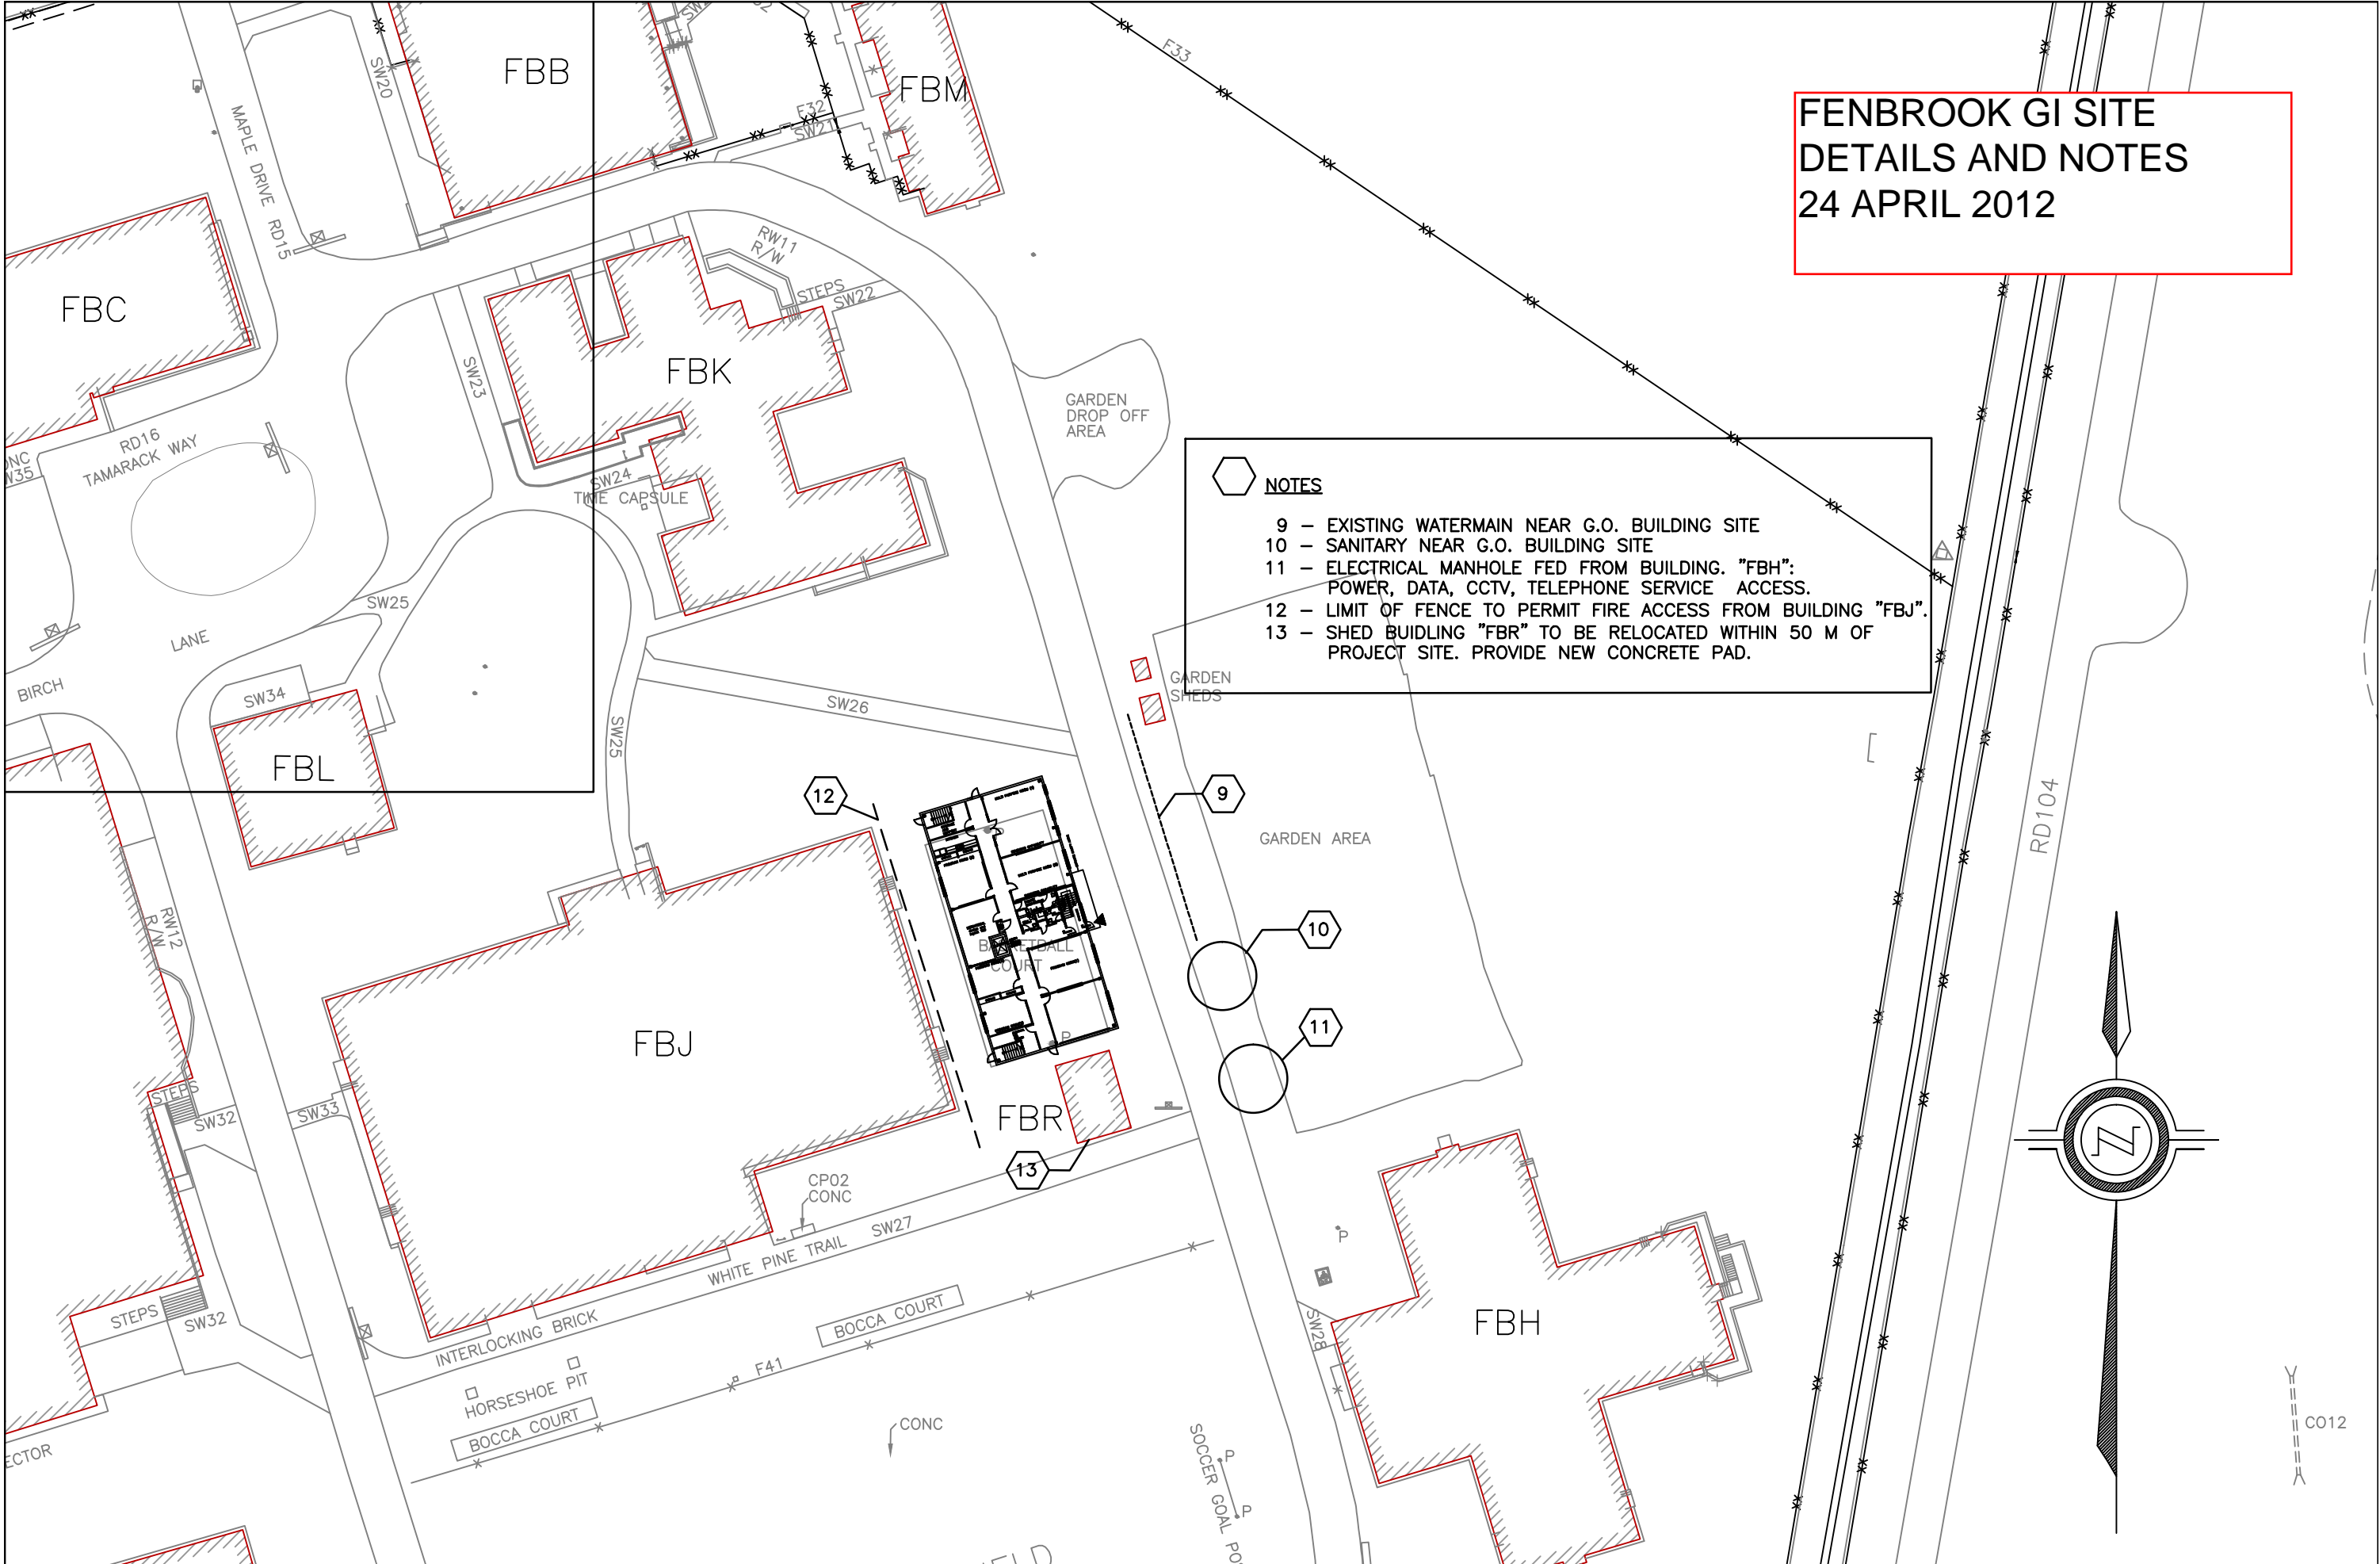

NOTES

- 9 - EXISTING WATERMAIN NEAR G.O. BUILDING SITE
- 10 - SANITARY NEAR G.O. BUILDING SITE
- 11 - ELECTRICAL MANHOLE FED FROM BUILDING. "FBH": POWER, DATA, CCTV, TELEPHONE SERVICE ACCESS.
- 12 - LIMIT OF FENCE TO PERMIT FIRE ACCESS FROM BUILDING "FBJ".
- 13 - SHED BUILDING "FBR" TO BE RELOCATED WITHIN 50 M OF PROJECT SITE. PROVIDE NEW CONCRETE PAD.

