


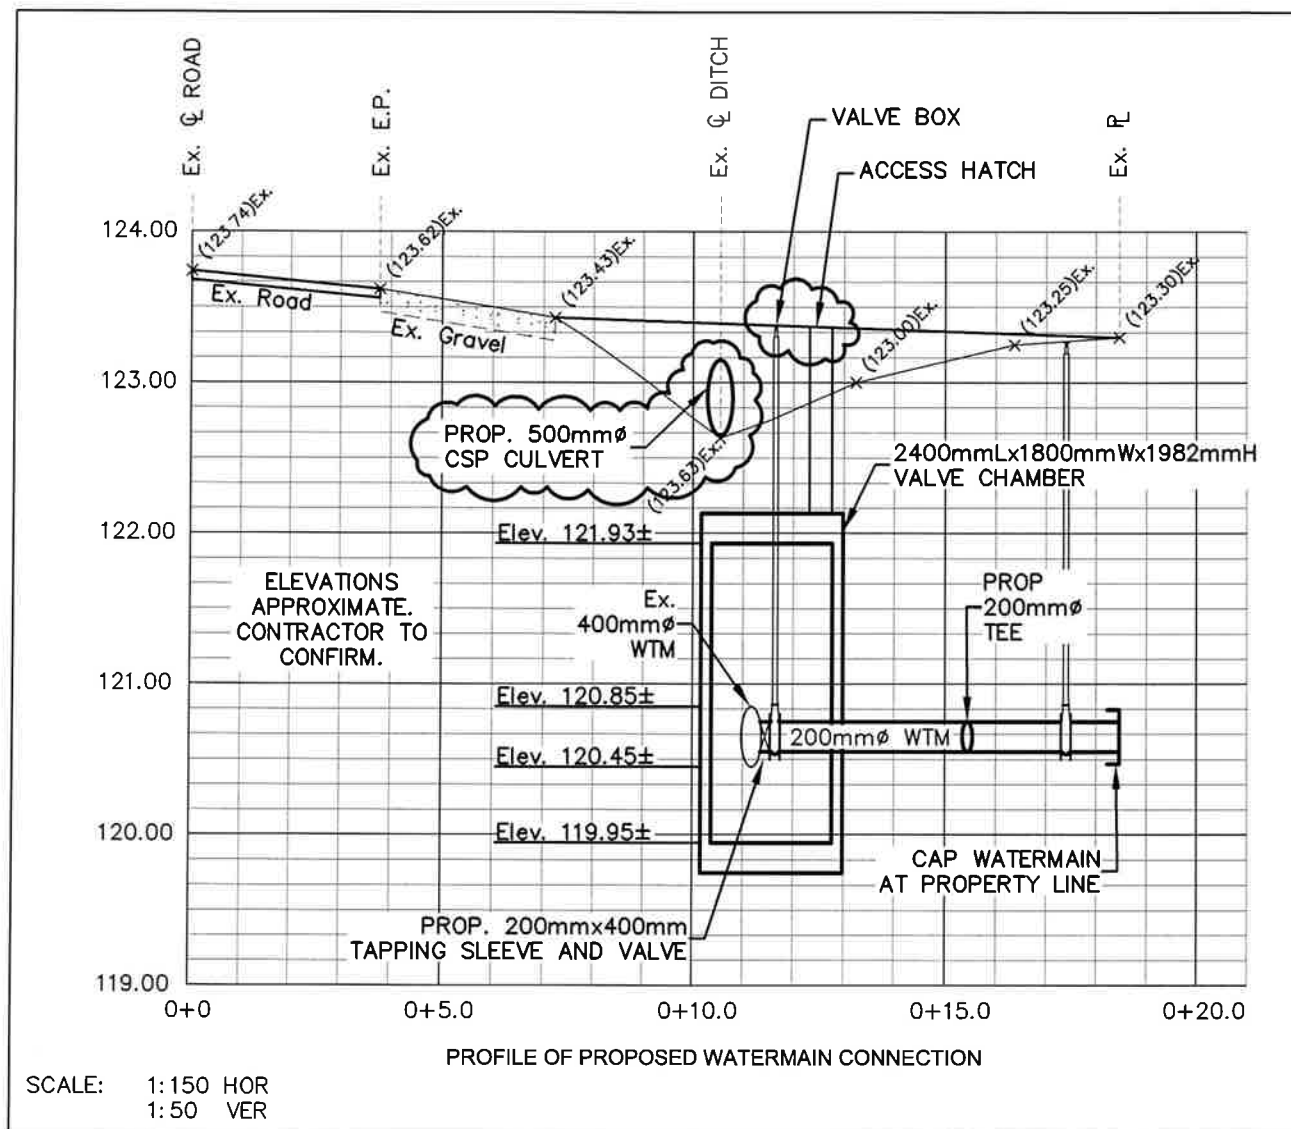

MTE




ADD-C2

Scale as noted

NIAGARA OFFICE
ADMINISTRATION FACILITY
Profile of Watermain Connection



MTE

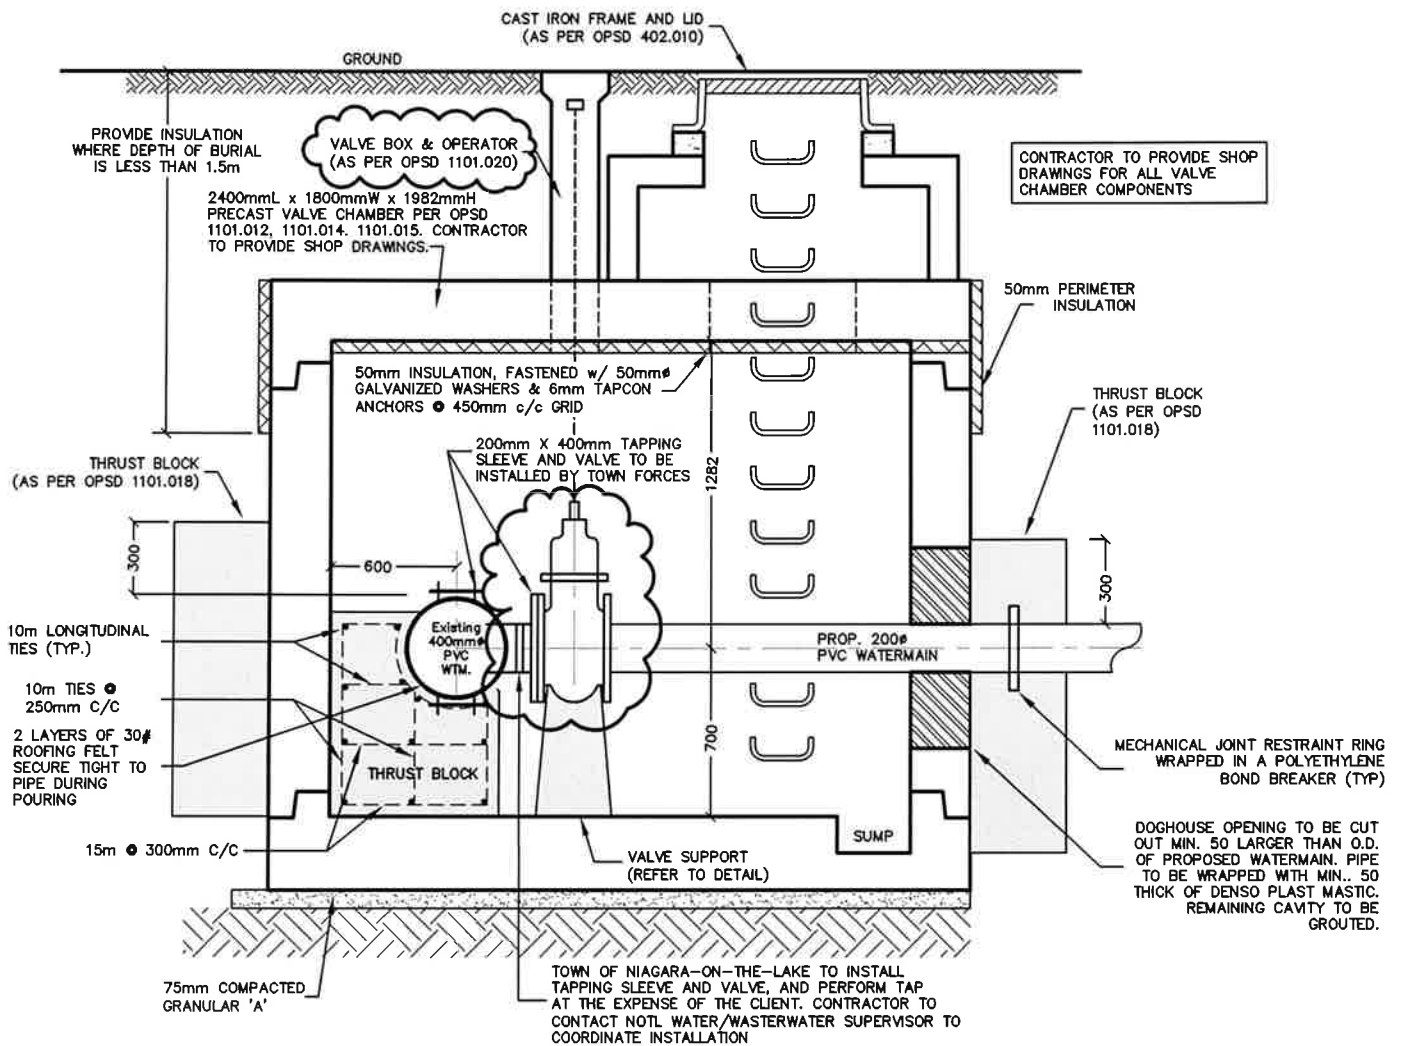

VALVE CHAMBER AT WATERMAIN CONNECTION (GENERAL ARRANGEMENT)

N.T.S.

ADD-C3

N.T.S.

NIAGARA OFFICE
ADMINISTRATION FACILITY
Valve Chamber

