

The following changes to the tender documents are effective immediately and will form part of the contract documents:

1.0 SPECIFICATIONS

1.1 Section 01 11 00 Summary of Work

- .1 Item 1.2.2.1.1: *Updated list of RCMP approved Beldin IBN certified vendors* is attached.

1.2 Section 04 21 13 Brick Masonry

- .1 Item 2.1.1.4: Hebron "Misty Grey" to be smooth texture.

1.3 Section 07 27 00 Air-Vapour Barriers

- .1 Item 2.1.1: Add .6 Carlisle CCW-705

1.4 Section 07 21 29 Spray Applied Air Barrier/Thermal Insulation

- .1 Item 1.6.5: Add .53 CertaSpray Closed Cell Foam as manufactured by CertainTeed Insulation Canada Inc.

1.5 Section 07 42 00

- .1 Item 2.1: Add .2 Aluminum Composite Panel is acceptable as an alternative.

1.6 Section 08 36 19 Upward Acting Sectional Steel Doors

- .1 Item 2.6.5.1: Revise to "Key operated model Square D 9001KY295 c/w Abloy CY415 cylinder".
- .2 Item 2.6.6: Revise to "Key operated model Square D 9001KY195 c/w Abloy CY415 cylinder".
- .3 Item 2.6.7.1 to read: "Safety switch mechanism c/w one set of photo eyes and reflector."

1.7 Section 08 11 00 Door and Frame Schedule

- .1 Door 102 revise lock function to F15
- .2 Door 124 revise lock function to F15

Project No.: R.022267.001

March 20, 2012

- .3 Door 145 add lock function F14k
- .4 Door 138.2 delete keynote 2. Lock is keyed both sides.
- .5 Door 161.2 revise lock function to F14k.
- .6 Door 166 revise to Type 3 c/w sliding shutter viewport. Revise Keynote 5 to Keynote 4.

1.8 Section 08 71 01
Hardware Schedule

- .1 Item 3: Door 102 revise lock function to F15 L9486L-03B x L583-375. Add electric strike
- .2 1006HTD x 2004M x 2005M2 and power supply PS902 x 900-BBK x 900-KL.
- .3 Item 38: Door 138.2 delete electric strike
- .4 Item 63: Revise Door 145 to LHR.

1.9 Section 09 51 13
Acoustical Ceiling Panels

- .1 Item 2.1.1: CertainTeed products meeting the specifications are approved.

1.10 Section 09 80 00
Acoustic Treatment

- .1 Provide four additional Type 1 panels 1200 x 1200 mm in size to be mounted on the upper walls of Room 112.

1.11 Section 09 96 59
High-Build Glazed Coating

- .1 Item 2.1.1.2.2: Replace Stonhard VSC with Stonhard VSR
- .2 Item 2.1.2: Delete "Epoxy". Revise to read "As approved in writing by high-build coating manufacturer."

1.12 Section 09 96 60
Room Finish Schedule

- .1 Provide Type 2 lay-in-tile to ceilings in Rooms 116, 117, 135, 136, 145

1.13 Section 10 95 00
Miscellaneous Specialties

- .1 Item 2.1.1.1: Add "Four benches required."
- .2 Item 2.1.2: Delete
- .3 Item 2.1.4.2: Revise to "One required."
- .4 Item 2.1.5.1: Revise Abloy cylinder to CY415. Supplied by door hardware supplier. Add "Two doors and frames required. Refer to Detail 8.11."
- .5 Item 2.1.7: Delete
- .6 Item 3.1.2: Delete
- .7 Item 3.1.8: Delete
- .8 Item 3.1.9: Revise to "as directed on site by Departmental Representative"

2.0 DRAWINGS

2.1 Architectural Drawing W-A04.1 and W-A04.2: Revise doors 145 and 166 to LHR outswing.

2.2 Mechanical drawing M-5 & M-10:

Ceiling fans CF-1&2 serving Clearstory shall have 1200mm blade sweeps, up and downdraft with 120V reversible motor, variable speed motor, speed control and 400mm down rod. Equal to Canarm CP-48.

2.3 Mechanical drawing M-3:

.1 Provide 7 mixing valves in mechanical chases between cells in lieu of one central mixing valve MX-1. Each valve shall serve two cells. Valves to be Symmons 6-200 or equal (flow range 0.5gpm to 2 gpm).

.2 Mixing valves MX-2&5 serving prisoner shower to be Symmons 6-102 or equal.

.3 Mixing valves 3&4 serving hose reels to be Symmons 6-102 or equal.

2.4 Mechanical drawing M-6:

Provide 50mm DCW, 40mm DHW and 20mm DHWR lines to crawlspace in lieu of 50mm DCW and 40mm DHW indicated on the drawings. 20mm DHWR line to be provided from the furthest plumbing fixture at each end of cell block.

3.0 OTHER DOCUMENTS:


.1 Architectural Details 2.03a: Delete and Insert 2.03a R1 attached

.2 Architectural Details 2.03b: Delete and Insert 2.03b R1 attached

- END -

Certified System Vendor Name	Address / City / State / Zip	Phone / Fax Numbers Web / E-mail Addresses	Product Line
Alberta (AB) Activo Inc.	4, 1435-40th Avenue NE Calgary , AB T2E 8N6	Ph: 403-808-5109 cwilson@activo.ca	IBDN,Networking
Andries Electrical Services Ltd.	1935-30th Ave NE Calgary , AB T2E 6Z5	Ph: 403-219-3455 Fax: 403-219-3456 andries1@telusplanet.net	IBDN,Networking
Arcom Technical Services Ltd.	7944 Coronet Road, NA Edmonton , AB T6E 4N8	Ph: 780-463-5850 Fax: 780-463-5900 arcom@xplornet.com	IBDN,Networking
Bell Canada	3699-63 Avenue NE Calgary , AB T3J 0G7	Ph: 403-410-8268 Fax: 403-410-8145 frank.bitonti@bell.ca	IBDN,Networking
Bell Canada	10104-103 Avenue N.W. Suite 2800 Edmonton , AB T5J 0H8	Ph: 780-409-6773 Fax: 780-409-6910 calvin.schafer@bell.ca	IBDN,Networking
Canem Systems Ltd.	7110 Faimont Drive S.E. Calgary , AB T2H 1Z6	Ph: 403-259-2221 Fax: 403-259-0171 kthiessen@canem.com	IBDN,Networking
Canem Systems Ltd.	16516-111 Avenue Edmonton , AB T5M 3V8	Ph: 780-454-0381 x58 Fax: 780-455-5194 mwong@canem.com	IBDN,Networking
Concept Electric Ltd.	1260 Highfield Crescent S.E. Calgary , AB T2G 5M3	Ph: 403-287-8777 Fax: 403-287-8781 http://www.conceptgroup.ca russell.cookonceptgroup.ca	IBDN,Networking
CONNEX SEE Service Inc.	#2, 1480-28th Street NE Calgary , AB T2A 7W6	Ph: 403-569-6400 Toll Free Ph: 866-569-6400 Fax: 403-569-6424 rmoyer@connexservice.ca	IBDN,Networking
CONNEX SEE Service Inc.	11428-156 Street NW Edmonton , AB T5M 3N2	Ph: 780-415-5556 Fax: 780-415-5557 khunter@connexservice.ca	IBDN,Networking
D-Com Electric & Communications Ltd.	2B, 1710-31 St N Lethbridge , AB T1H 5H1	Ph: 403-380-5006 Fax: 403-331-5675 http://www.dcomlv.com terry.dcom@telus.net	IBDN,Networking
Demarcation Point	Bay 13, 6147-4th Street S.E. Calgary , AB 2H 2H9	Ph: 403-253-8322 Fax: 403-25-5619 kelly.gardner@demarcationpoint.com	IBDN,Networking
Demarcation Point	5219 55 Street Cold Lake , AB T0A 1T1	Ph: 780-826-0435 Fax: 780-635-3866 rjrd@telus.net	IBDN,Networking
Demarcation Point	10718, 180th Street Edmonton , AB T5S 2J6	Ph: 780-481-0050 Fax: 780-481-0090 robert.frederickson@demarcationpoint.com	IBDN,Networking
Dorren Electric 1985 Ltd.	226-22nd Street North Lethbridge , AB T1H 3R7	Ph: 403-328-9246 Fax: 403-328-9783 dorrelec@shaw.ca	IBDN,Networking
Enhanced Communication Solutions Inc.	121 MacKenzie King Road Fort McMurray , AB T9H 5A6	Ph: 780-743-1133 Fax: 780-743-1458 http://www.enhancedcs.ca b.thompson@enhancedcs.ca	IBDN,Networking
Lan Tech Services Ltd.	R. R. #2 Grande Prairie , AB T8V 2Z9	Ph: 780-876-3353 Fax: 780-830-0897 http://www.lan-techservices.ca leanne@lan-techservices.ca	IBDN,Networking
Melin Electric (for TD Bank Only)	P.O. Box 30057, Chinook Postal Outlet Calgary , AB	Ph: 403-255-3755 Fax: 403-258-3211 colinm@melinelectric.com	IBDN,Networking
Netcom Communication Systems Inc.	#8, 2928 - 18th Street NE Calgary , AB T2E 7B1	Ph: 403-291-6119 Fax: 403-250-6728 netcom-admin@shaw.ca	IBDN,Networking
Netcom Communication Systems Inc.	12821-52 Street Edmonton , AB T5A 3P8	Ph: 780-919-5674 Fax: 403-250-6728 netcom-admin@shaw.ca	IBDN,Networking
Rockwell Telecom Inc.	PO Box 677 Glendon , AB T0A 1P0	Ph: 780-826-0435 Fax: 780-635-3866 rjrd@telus.net	IBDN,Networking
Rocky Mountain Telecom Corp.	100 Jay Street PO Box 4533 Banff , AB T1L 1E8	Ph: 403-762-4441 Fax: 403-762-4272 http://www.rmtel.com voice@rmtel.com	IBDN,Networking
South-Alta Communications Inc.	2911-12 Avenue North Lethbridge , AB T1H 5K9	Ph: 403-329-3330 Fax: 403-329-3331	IBDN,Networking
State Group/Cablecom	Bay 101, 2750-22 Street NE Calgary , AB T2E 7L9	Ph: 403-291-7049 Fax: 403-296-0061 emorgan@state.ca	IBDN,Networking
State Group/Cablecom	17608-107 Avenue Edmonton , AB T5S 1G8	Ph: 780-484-9525 Fax: 780-484-9536 m.suder@stategroup.com	IBDN,Networking
Telus Communications Inc.	715-41 Avenue N. E.	Ph: 403-530-4112	IBDN,Networking

Telus Communications Inc.	Calgary , AB T2E 3P8 10020-100 Street N.W. 24 Floor	Fax: 403-265-9699 Ph: 780-493-6478 Fax: 780-420-6438	IBDN,Networking
Telus Communications Inc.	Edmonton , AB T5J 0N5 10020-100 Street N.W. 24 Floor	kevin.kirk@telus.com Ph: 780-493-6478 Fax: 780-420-6438	IBDN,Networking
Trotter and Morton	Edmonton , AB T5J 0N5 5711-1st Street S.E. Calgary , AB T2H 1H9	kevin.kirk@telus.com Ph: 403-255-7535 Fax: 403-640-0767	IBDN,Networking
Unified Systems Group Inc.	#6, 1235 65th Avenue S.E. Calgary , AB T2H 2J7	davison-j@trotterandmorton.com Ph: 403-240-2280 Fax: 403-240-2380	IBDN,Networking
Unified Systems Group Inc.	18319-105 Avenue N.W. Edmonton , AB T5S 2K9	dez.horwood@usg.com Ph: 780-452-0049 Fax: 780-452-0057	IBDN,Networking
Unitech Electrical Contacting Inc.	Bay 11, 700 - 58th Avenue S.E. Calgary , AB T2H 2E2	dez.horwood@usg.ca Ph: 403-255-2277 Fax: 403-255-9785	IBDN,Networking
Western Electrical Management Group Lt	3770 - 12 Street NE Calgary , AB T2E 8H9	Ph: 403-291-2333 Fax: 403-291-5118	IBDN,Networking
ZedTeeEl Limited	949-South Railway Street SE Medicine Hat , AB T1A 2W3	darren@westernelectrical.com Ph: 403-580-7447 Fax: 403-580-7464 http://www.zedteeel.ca kstubbs@zedteeel.ca	IBDN,Networking

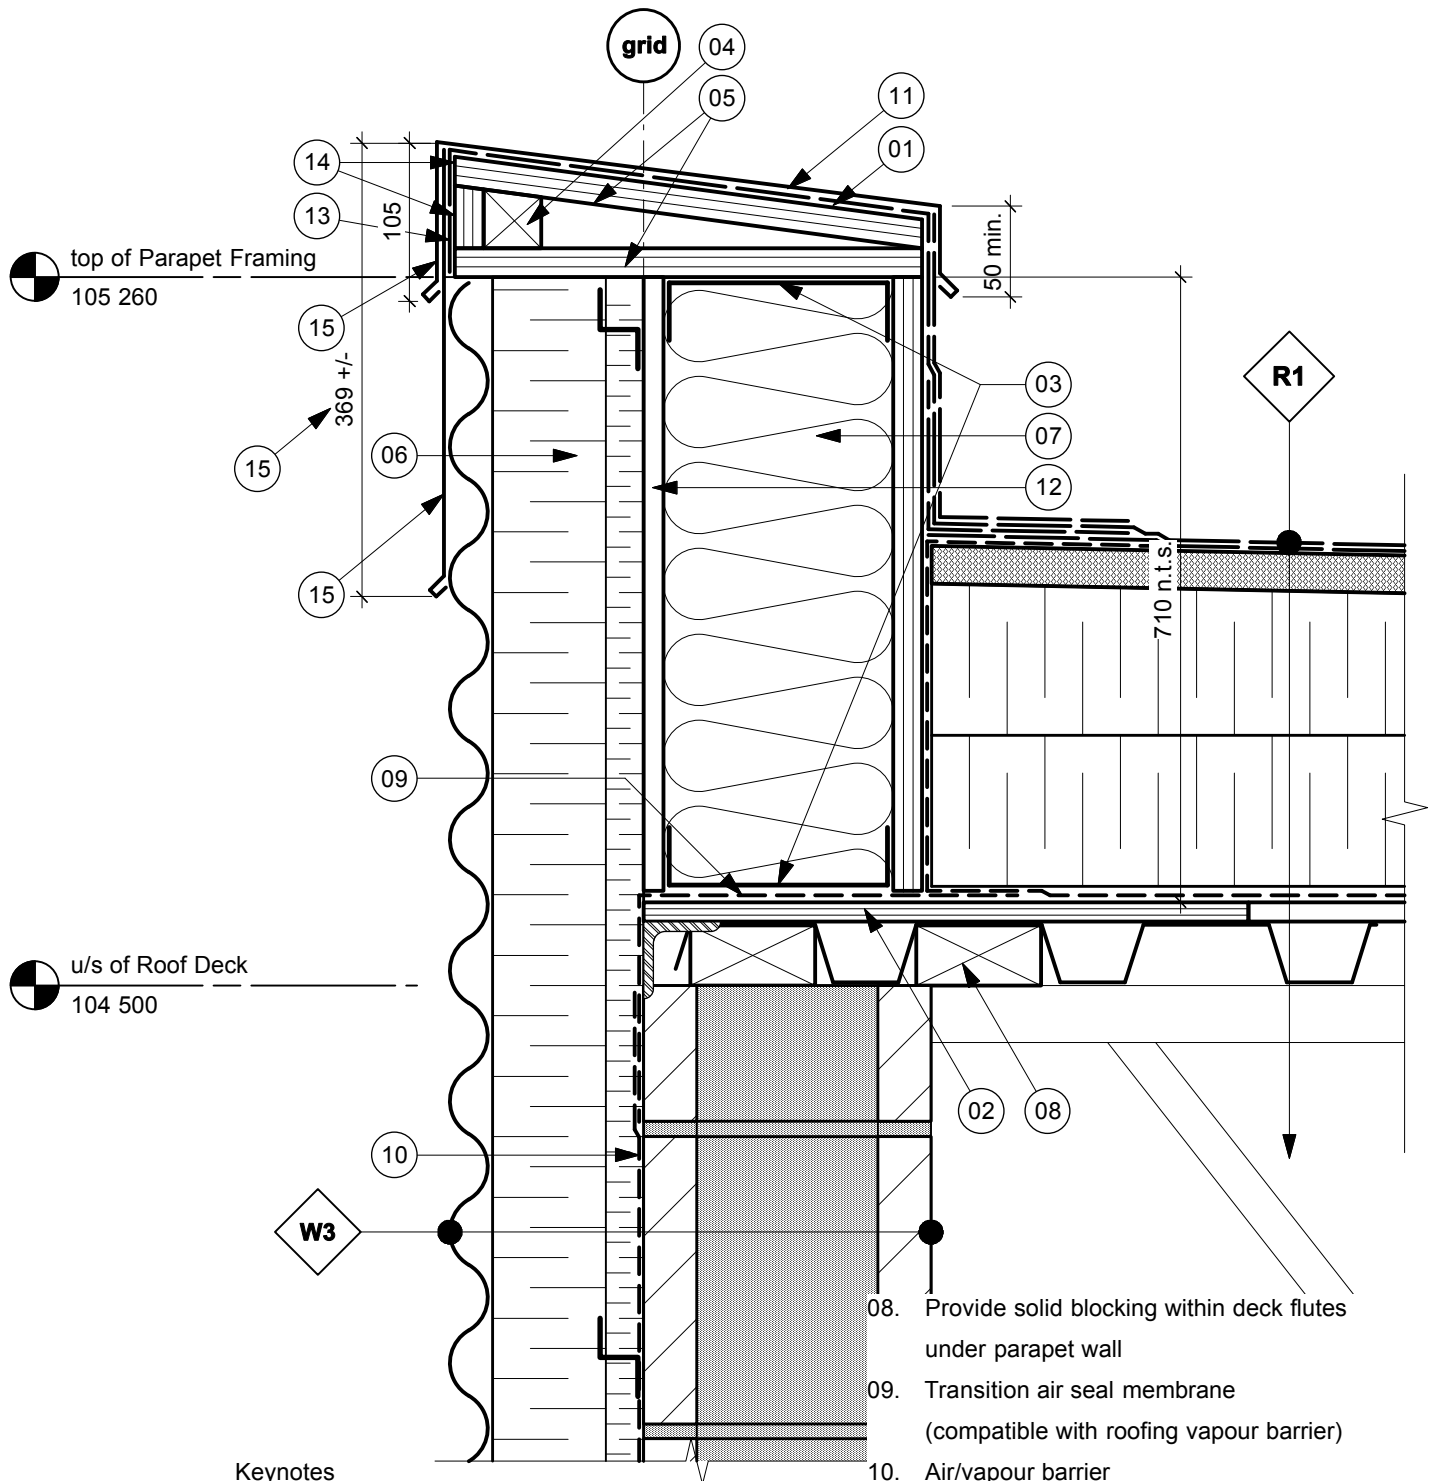

Keynotes

- | | |
|---|--|
| 01. Continue roofing membrane over parapet | 11. Prefinished metal parapet cap flashing |
| 02. 400mm continuous plywood nailer | 12. 13mm exterior gypsum board |
| 03. Wind bearing 152mm steel studs @ 400mm o.c. | 13. Lap membrane over parapet |
| 04. 38 x 38 wood blocking | 14. Extend plywood to be flush with metal cladding and close opening with plywood |
| 05. 19mm plywood | 15. 2 piece fascia. Profile dimension to match final size of parapet on Detail 2.03b |
| 06. Carry up insulation of wall construction | |
| 07. 150mm Batt insulation | |

**STEPHENS
KOZAK
ARCHITECTS
LTD.**

Drawing Name
Typical Parapet @ Metal Cladding

Project Name
R.C.M.P. Detachment - High Level, Alberta

Project Number
R.022267.001

Scale
1 : 5

Date
February, 2012

Revision Number
Addendum 03

Detail Number

**2.03a
R1**

