

**RETURN BIDS TO:**  
**RETOURNER LES SOUMISSIONS À:**  
**Bid Receiving - PWGSC / Réception des soumissions**  
**- TPSGC**  
**11 Laurier St./11 rue Laurier**  
**Place du Portage, Phase III**  
**Core 0A1 / Noyau 0A1**  
**Gatineau, Québec K1A 0S5**

**SOLICITATION AMENDMENT**  
**MODIFICATION DE L'INVITATION**

The referenced document is hereby revised; unless otherwise indicated, all other terms and conditions of the Solicitation remain the same.

Ce document est par la présente révisé; sauf indication contraire, les modalités de l'invitation demeurent les mêmes.

**Comments - Commentaires**  
THIS DOCUMENT CONTAINS A  
MANDATORY SECURITY REQUIREMENT.

**Vendor/Firm Name and Address**  
**Raison sociale et adresse du**  
**fournisseur/de l'entrepreneur**

**Issuing Office - Bureau de distribution**  
Construction Services Division/Division des services de  
construction  
11 Laurier St./11 Rue Laurier  
3C2, Place du Portage  
Phase III  
Gatineau, Québec K1A 0S5

<b>Title - Sujet</b> Podium Slab Rehabilitation	
<b>Solicitation No. - N° de l'invitation</b> EP776-130484/A	<b>Amendment No. - N° modif.</b> 001
<b>Client Reference No. - N° de référence du client</b> R.011953.060	<b>Date</b> 2012-08-01
<b>GETS Reference No. - N° de référence de SEAG</b> PW-\$\$\$FG-345-60848	
<b>File No. - N° de dossier</b> fg345.EP776-130484	<b>CCC No./N° CCC - FMS No./N° VME</b>
<b>Solicitation Closes - L'invitation prend fin</b> <b>at - à 02:00 PM</b> <b>on - le 2012-08-08</b>	<b>Time Zone</b> <b>Fuseau horaire</b> Eastern Daylight Saving Time EDT
<b>F.O.B. - F.A.B.</b> <b>Plant-Usine:</b> <input type="checkbox"/> <b>Destination:</b> <input checked="" type="checkbox"/> <b>Other-Autre:</b> <input type="checkbox"/>	
<b>Address Enquiries to: - Adresser toutes questions à:</b> Nealon, Shawn	<b>Buyer Id - Id de l'acheteur</b> fg345
<b>Telephone No. - N° de téléphone</b> (819) 956-3391 ( )	<b>FAX No. - N° de FAX</b> (819) 956-8335
<b>Destination - of Goods, Services, and Construction:</b> <b>Destination - des biens, services et construction:</b> Hope Chambers Bldg., 63 Sparks st., Ottawa, Ontario, K1P-5E4	

**Instructions: See Herein**

**Instructions: Voir aux présentes**

<b>Delivery Required - Livraison exigée</b>	<b>Delivery Offered - Livraison proposée</b>
<b>Vendor/Firm Name and Address</b> <b>Raison sociale et adresse du fournisseur/de l'entrepreneur</b>	
<b>Telephone No. - N° de téléphone</b> <b>Facsimile No. - N° de télécopieur</b>	
<b>Name and title of person authorized to sign on behalf of Vendor/Firm</b> <b>(type or print)</b> <b>Nom et titre de la personne autorisée à signer au nom du fournisseur/</b> <b>de l'entrepreneur (taper ou écrire en caractères d'imprimerie)</b>	
<b>Signature</b>	<b>Date</b>

Solicitation No. - N° de l'invitation

EP776-130484/A

Client Ref. No. - N° de réf. du client

R.011953.060

Amd. No. - N° de la modif.

001

File No. - N° du dossier

fg345EP776-130484

Buyer ID - Id de l'acheteur

fg345

CCC No./N° CCC - FMS No/ N° VME

---

## **THE PURPOSE OF THIS AMENDMENT IS TO ISSUE ADDENDUM NO. 1**

End of amendment

Solicitation No. - N° de l'invitation

EP776-130484/A

Client Ref. No. - N° de réf. du client

R.011953.060

Amd. No. - N° de la modif.

001

File No. - N° du dossier

fg345EP776-130484

Buyer ID - Id de l'acheteur

fg345

CCC No./N° CCC - FMS No/ N° VME

---

# Addendum No. 1

ADDENDUM Number: 01  
Project Number: R.011953.060

**The following changes in the bid documents are effective immediately. This addendum will form part of the contract documents.**

## **DRAWINGS**

- 1      A1 Architectural
  - .1      Refer to Architectural Drawing A1:  
The legend line “area to be excavated/exposed” does not extend beyond the existing overhead concrete curbs. The edge of the concrete slab to be reconstructed and re-waterproofed is inside of the existing overhead concrete curb. As such the concrete curb shall not be required to be deleted for bidding purposes.
  - .2      Refer to Architectural Drawing A1:  
Storage area added to drawing and legend .
  - .3      Refer to Architectural Drawing A1:  
Area of slab/waterproofing replacement, area of waterproofing replacement and area to be excavated/exposed have been adjusted.
  - .4      Refer to Architectural Drawing A1:  
Sidewalk slope notes have been added.
- 2      A2 Architectural
  - .1      Refer to Architectural Drawing A2 and the Supplemental Drawing A5:  
The supplemental drawing is a representation of the podium sidewalk section for reference. For the purpose of this addendum it is assumed that the lowest existing concrete slab is separate from and above the mechanical room roof slab.
- 3      S1 Structural
  - .1      Delete General Note 9.6 from Structural Drawing S1 entirely.
  - .2      Add General Note 9.6 to Structural Drawing S1 as follows:  
In the area for the new structural slab and waterproofing, remove and discard the existing concrete slab, deck (metal pan) complete with steel supports and waterproofing. For the slab to remain, immediately west of the new slab, which is to receive new waterproofing only, remove the existing waterproofing material down to the substrate prior to application of new waterproofing.

## **SPECIFICATIONS**

- 1      Section 01 00 10 – General Instructions
  - .1      Delete article 1.14.1 entirely.

- .2 Add new article 1.14.1 as follows:  
Storage will be permitted on site only within the area marked in the revised Architectural Drawing A1 legend as “Work Area Limits” This storage space shall be equipped and maintained by the Contractor.
- .3 Add new article 1.19.2 as follows:  
Ensure that access is maintained to the standpipes located on the Postal Station Building at the east side of the Hope Chambers Building.
- .4 Delete article 1.32.4.4 entirely.
- .5 Add new article 1.32.4.4 as follows:  
The International Dance Festival      August 23<sup>rd</sup> – August 25<sup>th</sup>
- .6 Add new article 1.32.4.5 as follows:  
Classic Cars Cruise Night              September 14<sup>th</sup>
- 2 Section 02 41 13 – Selective Site Demolition
  - .1 Add new article 3.2.3 as follows:  
Use only muffled chippers (maximum 20 lbs) for breaking concrete unless otherwise approved by the Departmental Representative.
- 3 Section 09 91 99 – Painting
  - .1 Delete article 3.1.1 entirely.
  - .2 Add new article 3.1.1 as follows:  
Prepare all concrete surfaces to receive paint to CAN/CGSB 85.100-93.
  - .3 Add new article 3.1.2 as follows:  
Prepare metal surfaces to receive paint to CAN/CGSB 85.10-99.
  - .4 Add new article 3.2.3 as follows:  
Metal louvre is to be sandblasted to “white metal” and coated with two (2) coats of rust-inhibiting alkyd paint with a gloss level of 5 – 6, colour to be black.
- 4 Section 05 12 00 – Structural Steel
  - .1 Delete article 1.3.1 entirely.
  - .2 Add new article 1.3.1 as follows:  
Submit shop drawings including fabrication and erection documents and materials list in accordance with section 01 00 10 – General Instructions.



Canada

Prime Consultant:



JFC Batten Sparks Group Inc.  
74 Colborne Rd. N.  
Ottawa, ON K2E1L2

4	ADDENDUM No. 1	07/31/12
3	ISSUED FOR TENDER	04/25/12
2	ISSUED FOR BUILDING PERMIT	04/04/12
1	ISSUED FOR CLIENT REVIEW	02/01/12
revisions	description	date


A	A detail no.
B	B location drawing no.
C	C drawing no.
	design no.

project  
HOPE CHAMBERS  
BUILDING  
PODIUM SLAB REHAB  
61-63 SPARKS STREET  
OTTAWA, ONTARIO

design

SIDEWALK SECTION  
SECTION DE TROTTOIR

Designed By	C.S.	Corpu par
Date	2011/09/15	(yyy/mm/dd)
Drawn By	M.S./M.D.S.	Desiné par
Date	2012/02/25	(yyy/mm/dd)
Reviewed By	J.K.	Examiné par
Date	2011/02/25	(yyy/mm/dd)
Approved By	J.K.	Approuvé par
Date	2011/02/25	(yyy/mm/dd)
Tender	ADDENDUM 1	Soumission
Project Manager	ADEL SKANDAR	Administrateur de projets
Project no.	R.011953.060	No. du projet
Drawing no.	A5	No. du dessin

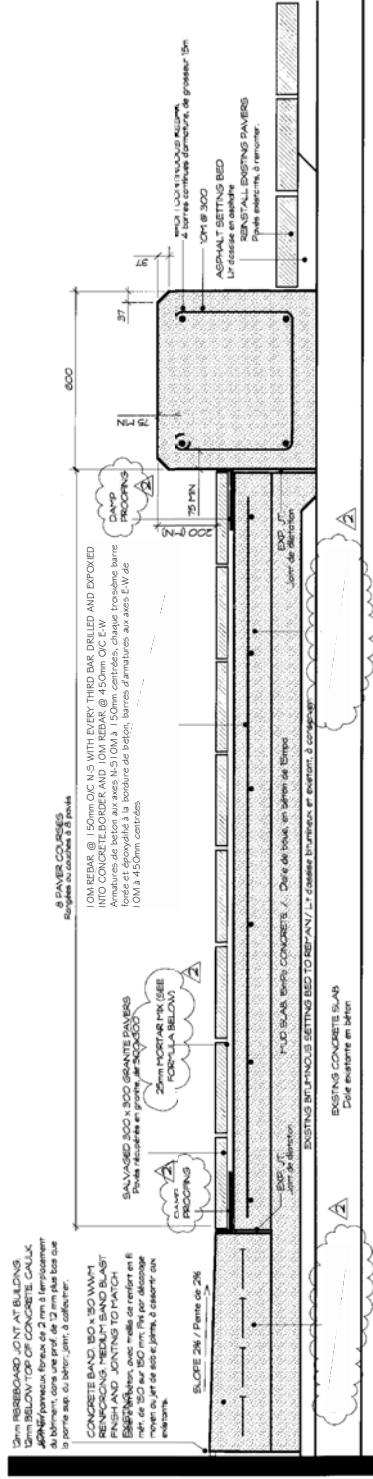

SCALE: 1:16

