

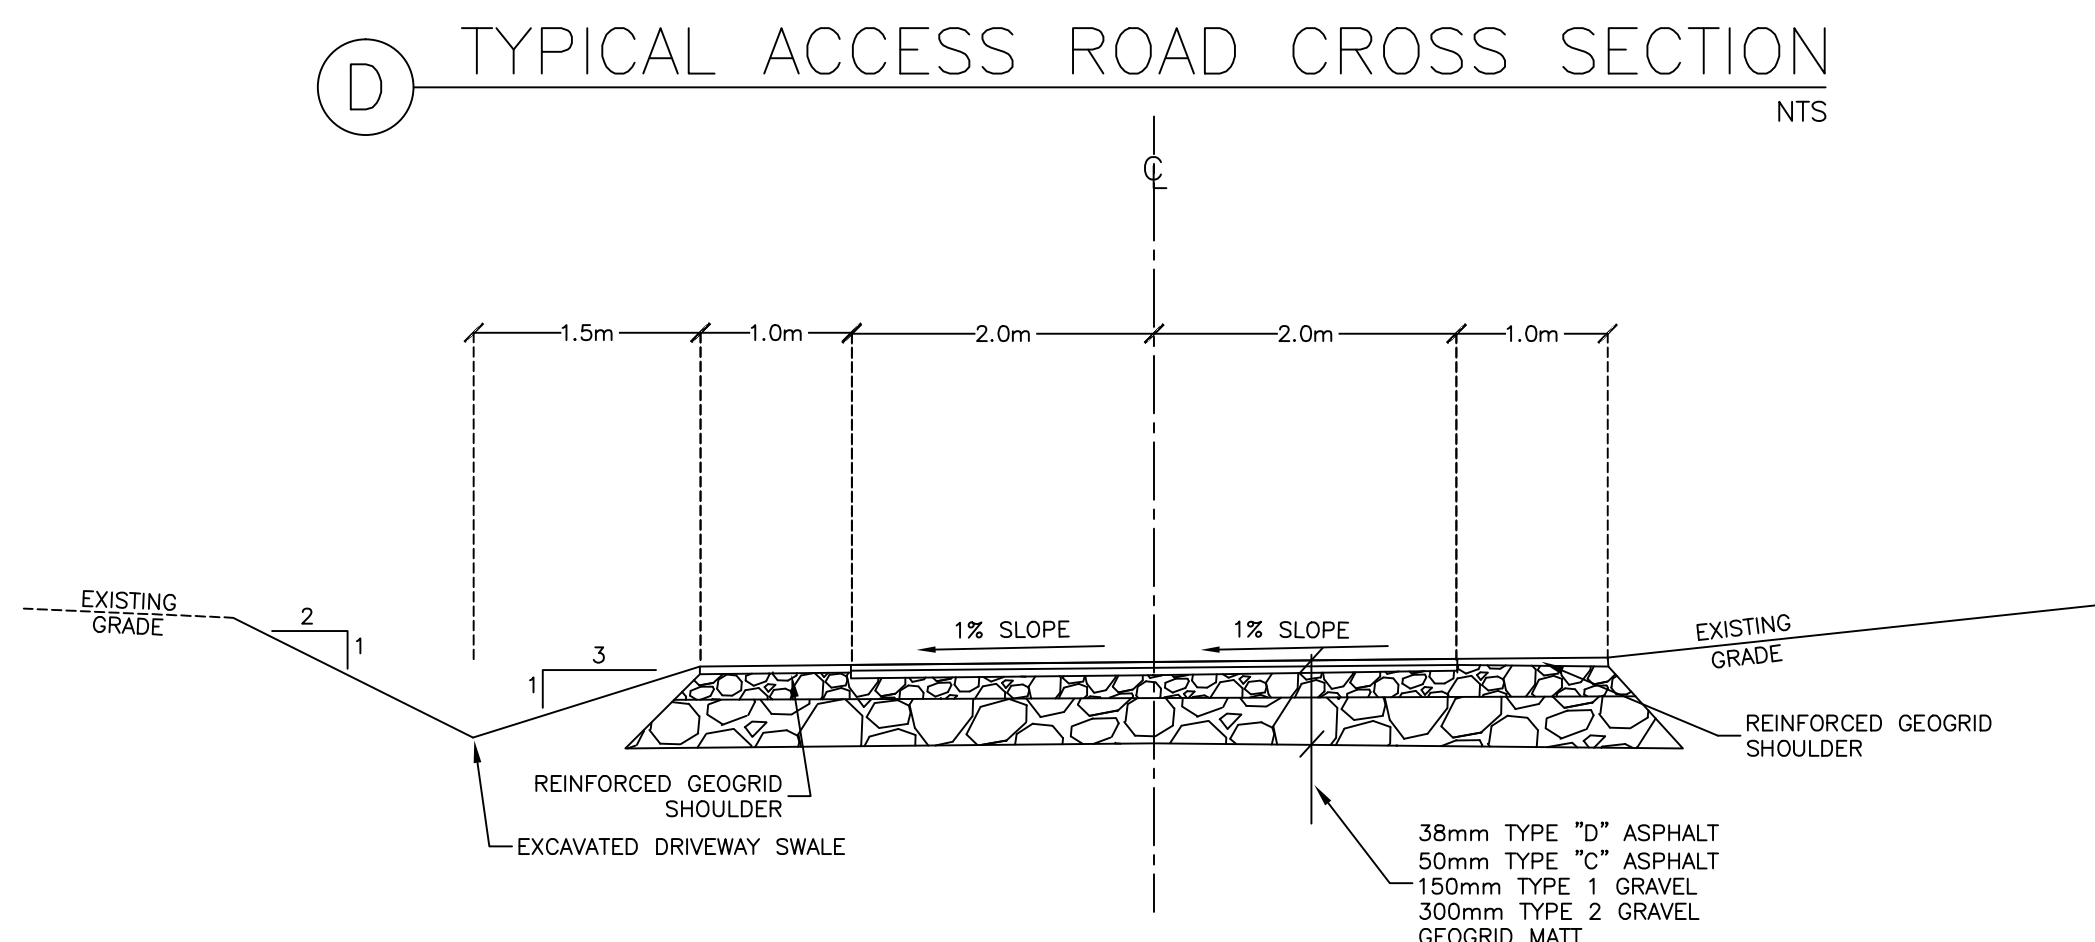
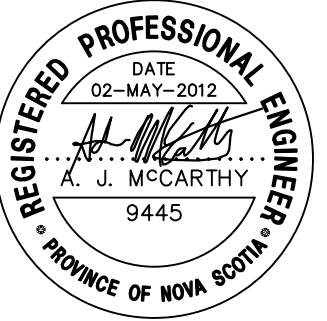
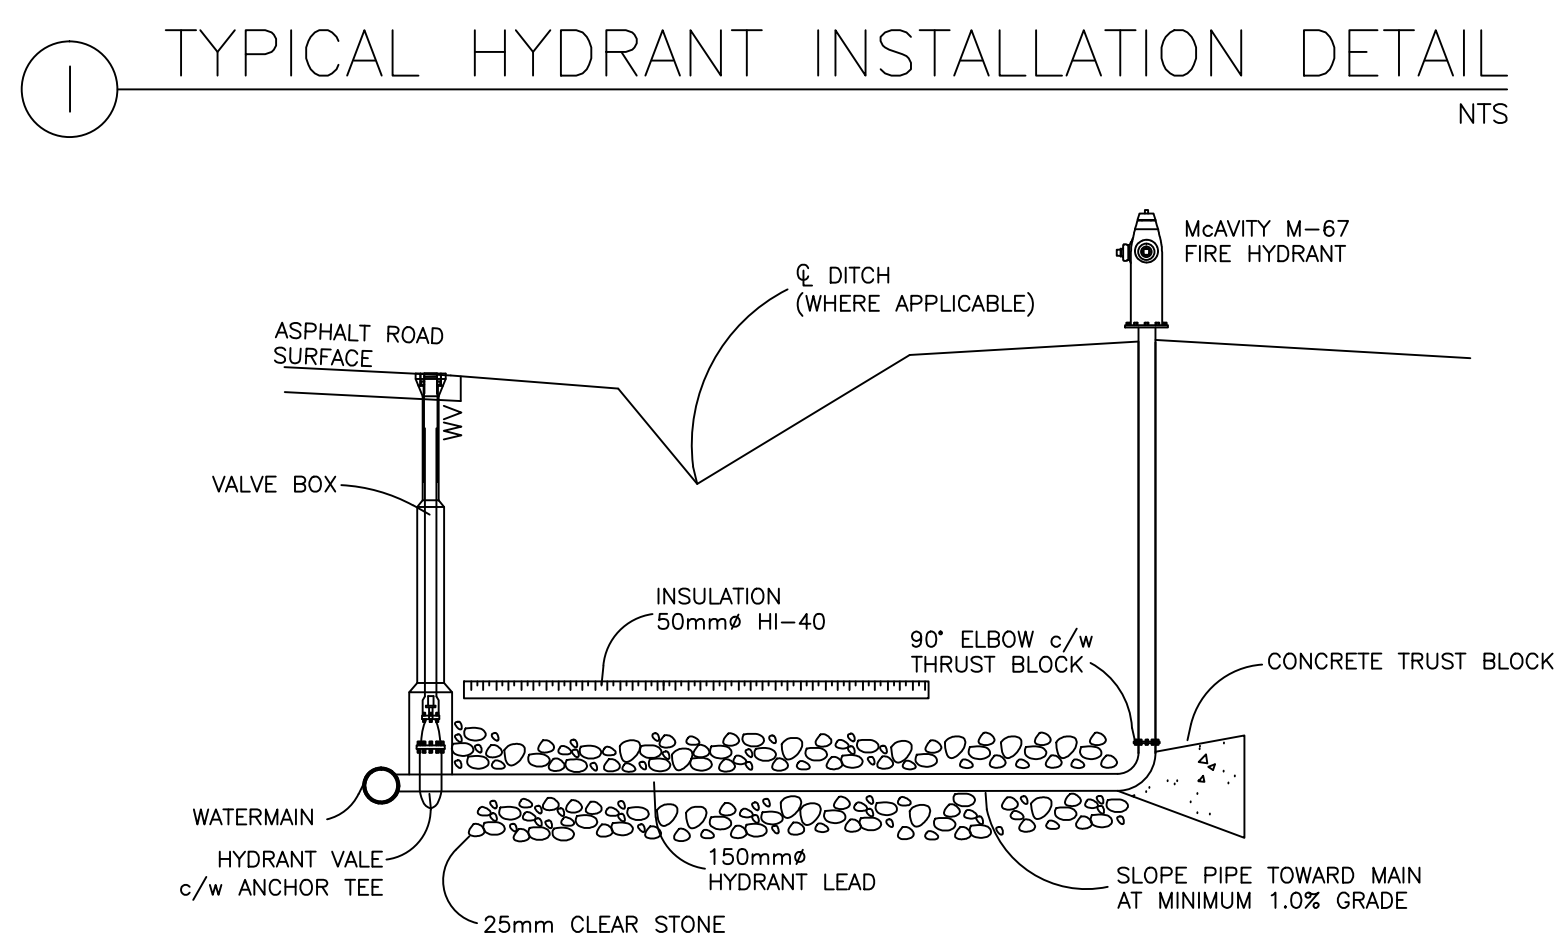
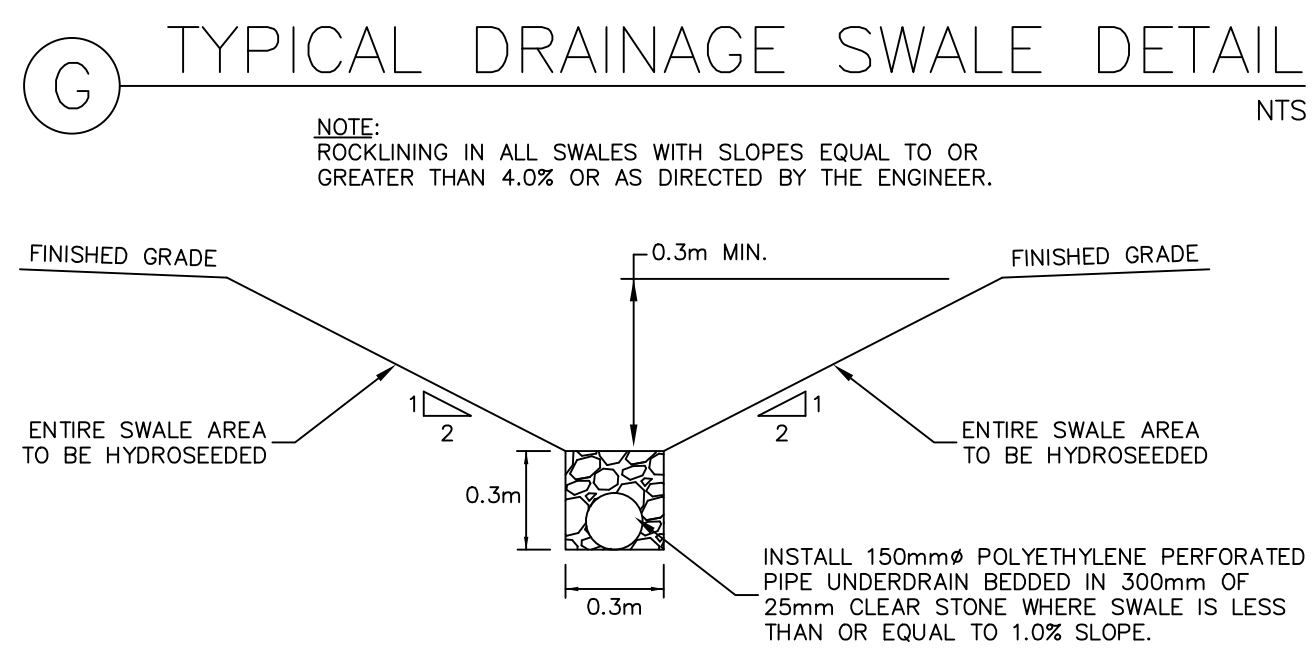


NOTE:
STANDARD CONSTRUCTION NOTES HAVE BEEN INCORPORATED
INTO THE CONTRACT BOOKLET SPECIFICATIONS.

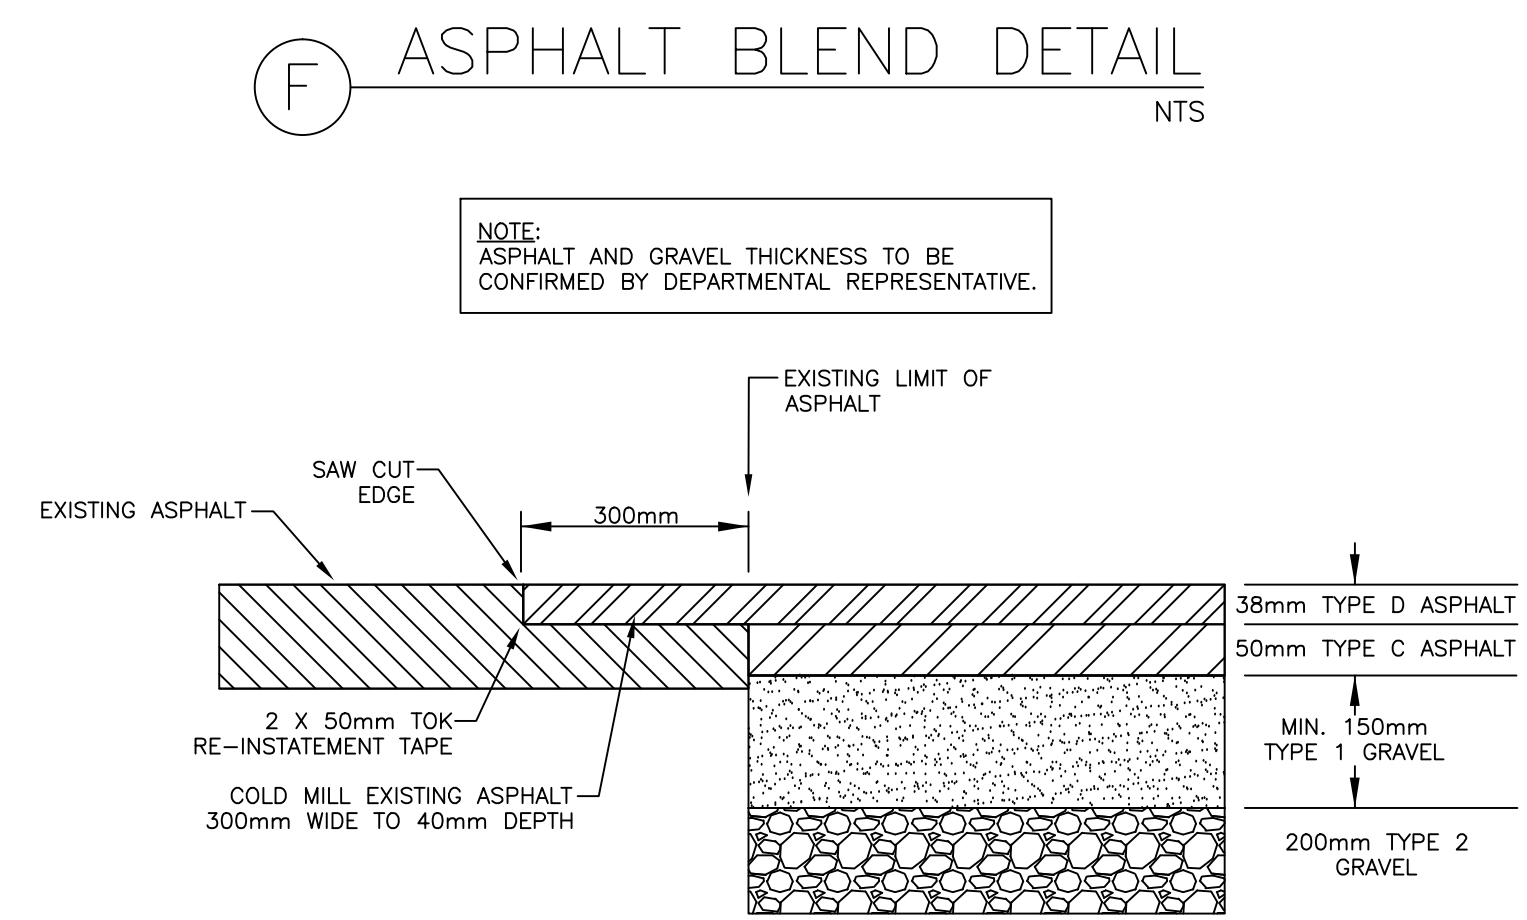

NOTE:
STRUCTURAL FILL MATERIAL FOR ROAD CONSTRUCTION TO BE:
1. WELL-GRADED MATERIAL FROM THE CONTRACTOR'S OWN SOURCES,
WHICH IS FREE FROM: STUMPS, TREES, ROOTS, SOD, ORGANICS;
ROCKS, BOULDERS AND MASONRY LARGER THAN 200mm IN ANY
DIMENSION; AND OTHER DELETERIOUS MATERIALS.
2. TESTED AND APPROVED BY DEPARTMENTAL REPRESENTATIVE.

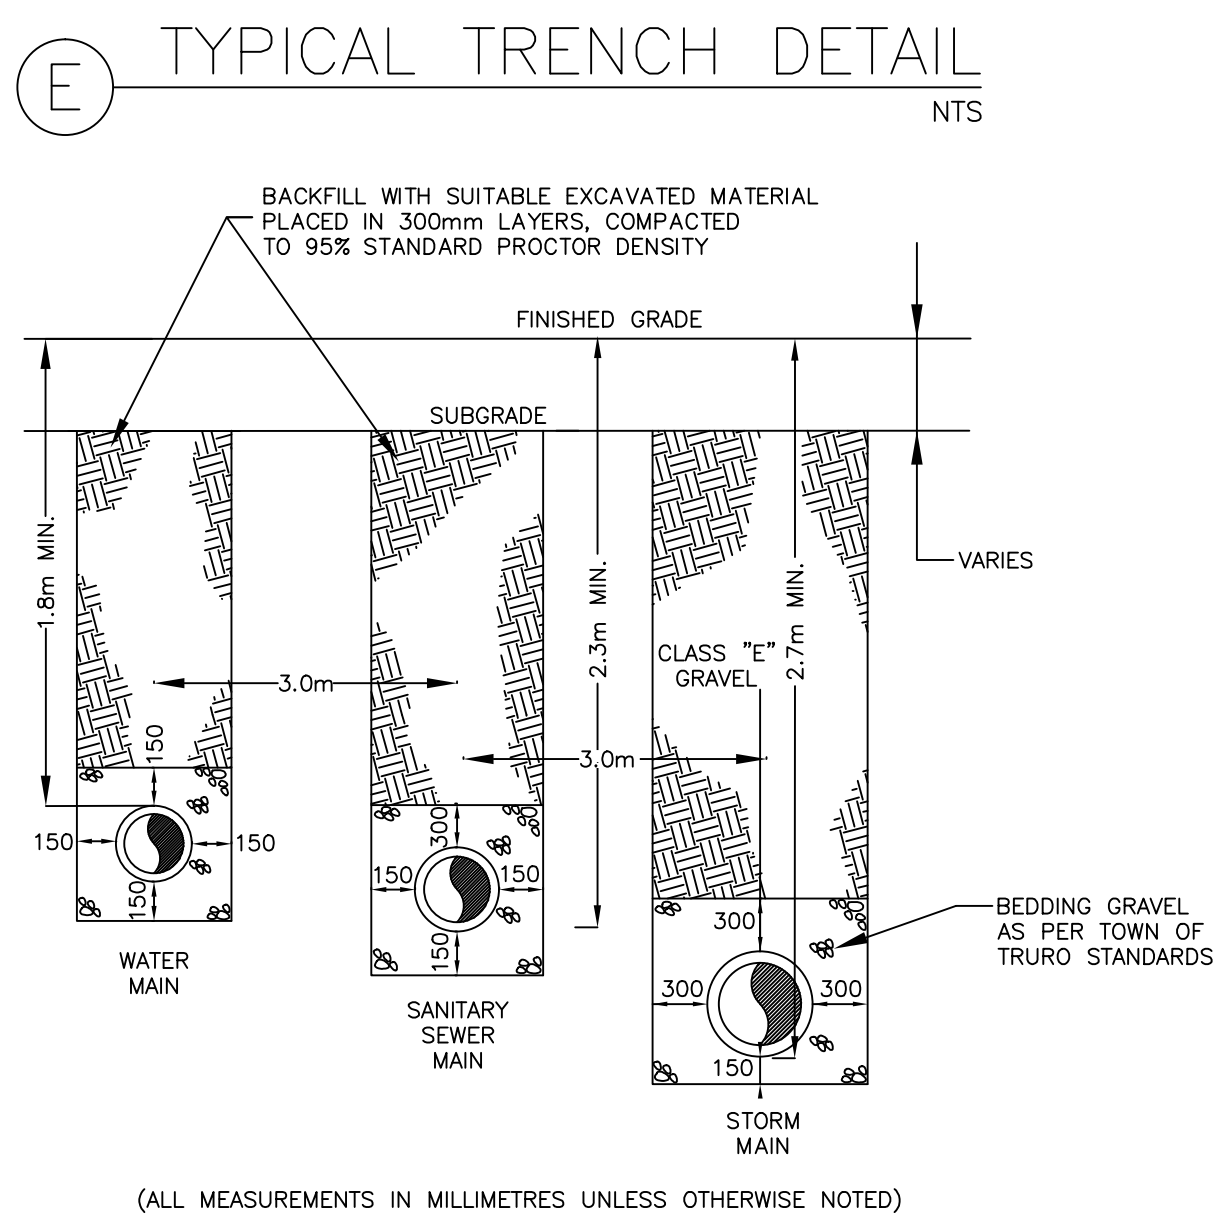

2	REVISED FOR ADDENDUM	MAY 2012
1	ISSUED FOR TENDER	MAY 2012
revisions		date

project project

**4 BED
SLE EXPANSION**

NOVA INSTITUTION FOR WOMEN
TRURO, NS

drawing dessin

CONSTRUCTION DETAILS

designed A. McCARTHY conçu

date MAY 2, 2012

drawn A. McCARTHY dessiné

date MAY 2, 2012

approved A. McCARTHY approuvé

date MAY 2, 2012

Tender Soumission

PWSC Project Manager Administrateur de projets TPSC

project number no. du projet

R.043928.004

drawing no. no. du dessin

C-5