



**Royal Canadian Mounted Police  
Gendarmerie royale du Canada**

**RETURN BIDS TO:  
RETOURNER LES SOUMISSIONS A:  
Bid Receiving/Réception des soumissions**

Courier To:

Procurement & Contracting Services  
Place 123, Room 203  
12315 Stony Plain Road  
Edmonton, AB T5N 3Y8

**Please note: The fax number is provided  
only for amendments.**

Facsimile Number: 780-454-4523

**SOLICITATION AMENDMENT  
MODIFICATION DE L'INVITATION**

**Proposal to: Royal Canadian Mounted Police**

We hereby offer to sell to Her Majesty the Queen in right of Canada, in accordance with the terms and conditions set out herein, referred to herein or attached hereto, the goods, services and construction listed herein and on any attached sheets at the price(s) set out therefore.

**Proposition aux: Gendarmerie royale du Canada**  
Nous offrons par la présente de vendre à Sa Majesté la Reine du chef du Canada, aux conditions énoncées ou incluses par référence dans la présente et aux annexes ci-jointes, les biens, services et construction énumérés ici sur toute feuille ci-annexée, au(x) prix indiqué(s).

**Comments - Commentaries**

**Vendor/Firm Name and Address  
Raison sociale et adresse du fournisseur/de l'entrepreneur**

\_\_\_\_\_

Telephone#: \_\_\_\_\_

Email: \_\_\_\_\_

<b>Title-Sujet:</b> Renovation of an existing Patrol Cabin and construction of a detached Double Garage located in Split Lake, MB	
<b>Solicitation No. - No. de l'invitation</b> M5000-131936/C	<b>Date</b> 24 May 2013
<b>Amendment No. – No modif: 002</b>	
<b>GETS Reference No. - No. de Référence de SEAG</b> 268379	
<b>Destination of Goods, Services, and Construction:</b> <b>Destinations des biens, services et construction:</b>  Royal Canadian Mounted Police Split Lake Patrol Cabin Lot 1, Group 523, Township 83 Split Lake, MB R0B 1P0	
<b>Solicitation Closes -L'invitation prend fin</b> <b>at - à 2:00 PM Mountain Daylight Time Zone (MDT)</b> <b>on - le 31<sup>st</sup> May 2013</b>	
<b>This document contains a PERSONEL SECURITY Clearance requirement.</b>	
<b>Address Inquiries to: - Adresser toute demande de renseignements à:</b> <b>Sandra E. Robinson, Senior Procurement Officer</b>	
<b>Telephone No. –</b> <b>No de telephone</b> 780-341-3036	<b>Email:</b> sandra.robinson@rcmp-grc.gc.ca
<b>Name and title of person authorized to sign on behalf of Vendor/Firm</b> <b>Nom et titre de la personne autorisée à signer au nom du fournisseur/de l'entrepreneur</b>	
Name	Title (if applicable)
Signature	
Date	
(Please sign and return cover page with bid proposal)	



**Amendment 002 has been raised to provide Addendum #2, please see attached, which covers:**

- **Garage Door size**
- **Interior Height of Garage**
- **Response to a question from a vendor.**

**Part 1            ADDENDUM NO.1**

**1.1                General**

- .1            This Addendum is issued prior to tender closing and shall become an integral part of the Tender, Specifications, Drawings and Contract Documents for this project.
- .2            In the event of conflicts between the various Contract Documents, the order of precedence shall be as stipulated in the General Conditions of the Contract, except that this Addendum shall take overall precedence.

**1.2                GARAGE DOOR**

- .1            Change garage door size from 10'-0" wide x 9'-0" all other info to remain the same.
- .2            See attached A2.0


**1.3                INTERIOR HEIGHT OF GARAGE**

- .1            Change interior of garage from 8'-0" to 12'-0" to accommodate new garage door height.
- .2            See attached A4.0

**1.4                QUESTION**

- .1            The project has VIRTUCOM SCO Security Grilles specified with no substitutions... I tried to find more information on the manufacturer but I could not. Could you please guide us as to who and where they are based out of? Also a contact information would be great.
- .2            The Virtucom SCO Security Grill can be purchased from the manufacturer their website [www.vitrucom-inc.com](http://www.vitrucom-inc.com)., Phone number 1-877-330-2855

**END OF SECTION**

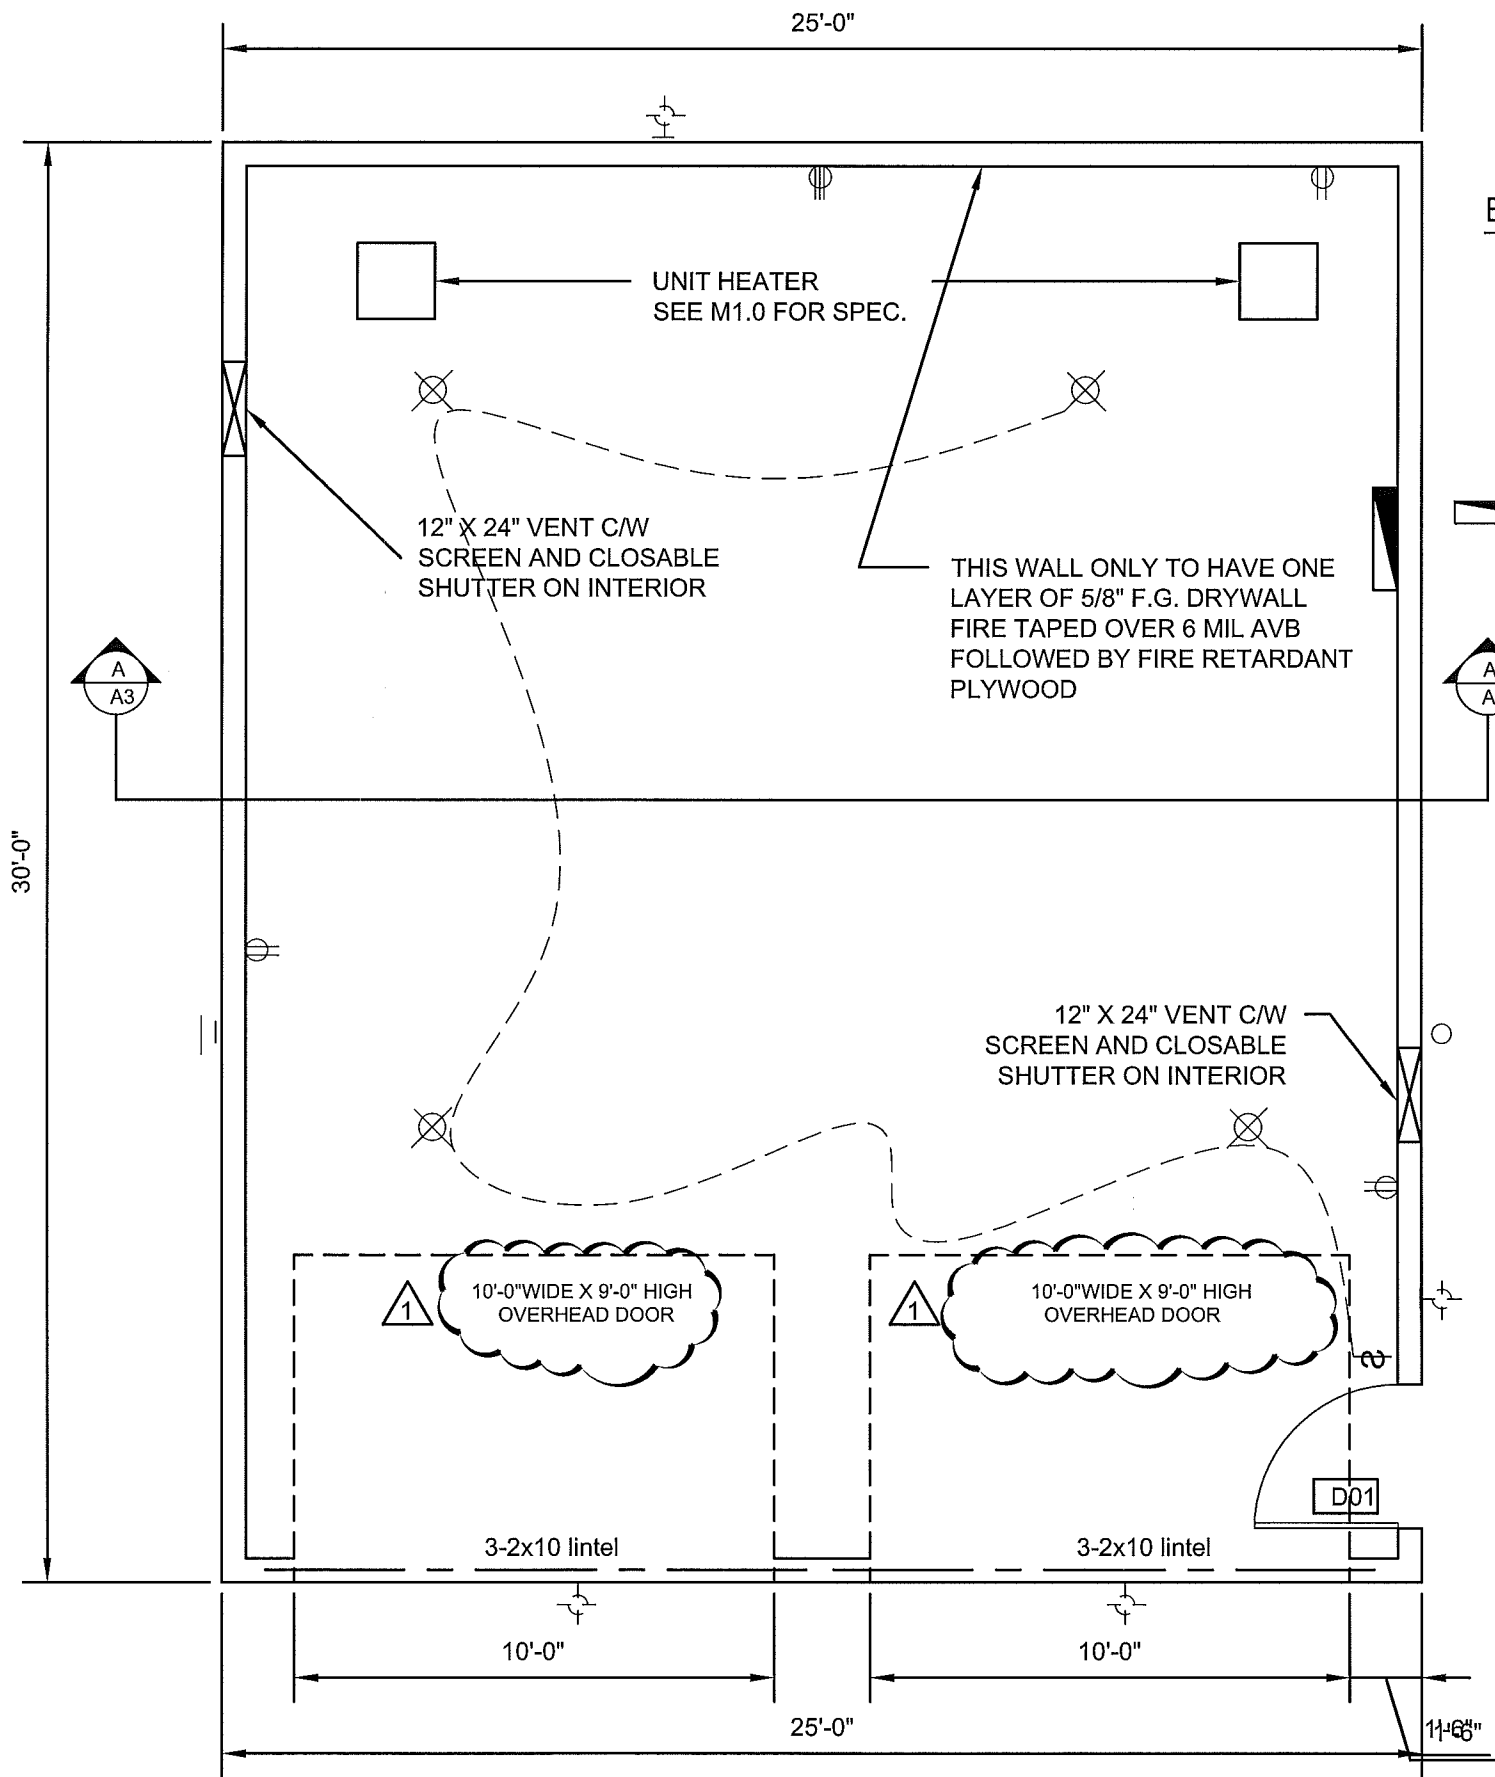

**ELECTRICAL LEGEND**

- ⊗ CEILING MOUNTED LIGHT FIXTURE
- ⊕ WALL MOUNTED LIGHT FIXTURE
- ⊖ FLUORESCENT LIGHT FIXTURE
- ⊙ DUPLEX OUTLET
- ⊙ SPECIAL 240V OUTLET
- ▬ 60 AMP ELECT. SERVICE MIN 16 CIRCUITS
- ⌘ LIGHT SWITCH


PROJECT TITLE  
**SPLIT LAKE GARAGE**  
 SHEET TITLE  
**MAIN FLOOR PLAN**  
 DATE  
 JULY 24 2012NTS  
 SCALE  
 JULY 24 2012NTS  
 LOCATION  
 SPLIT LAKE MANITOBA

REVISION NO. 01  
 REVISED GARAGE DOOR  
 MAY 24 2013

TENDER  
**A2.0**

JOB NO.  
**C12-080**

1 FLOOR PLAN  
 A2.0/A2.0 SCALE: 1/4"=1'-0"

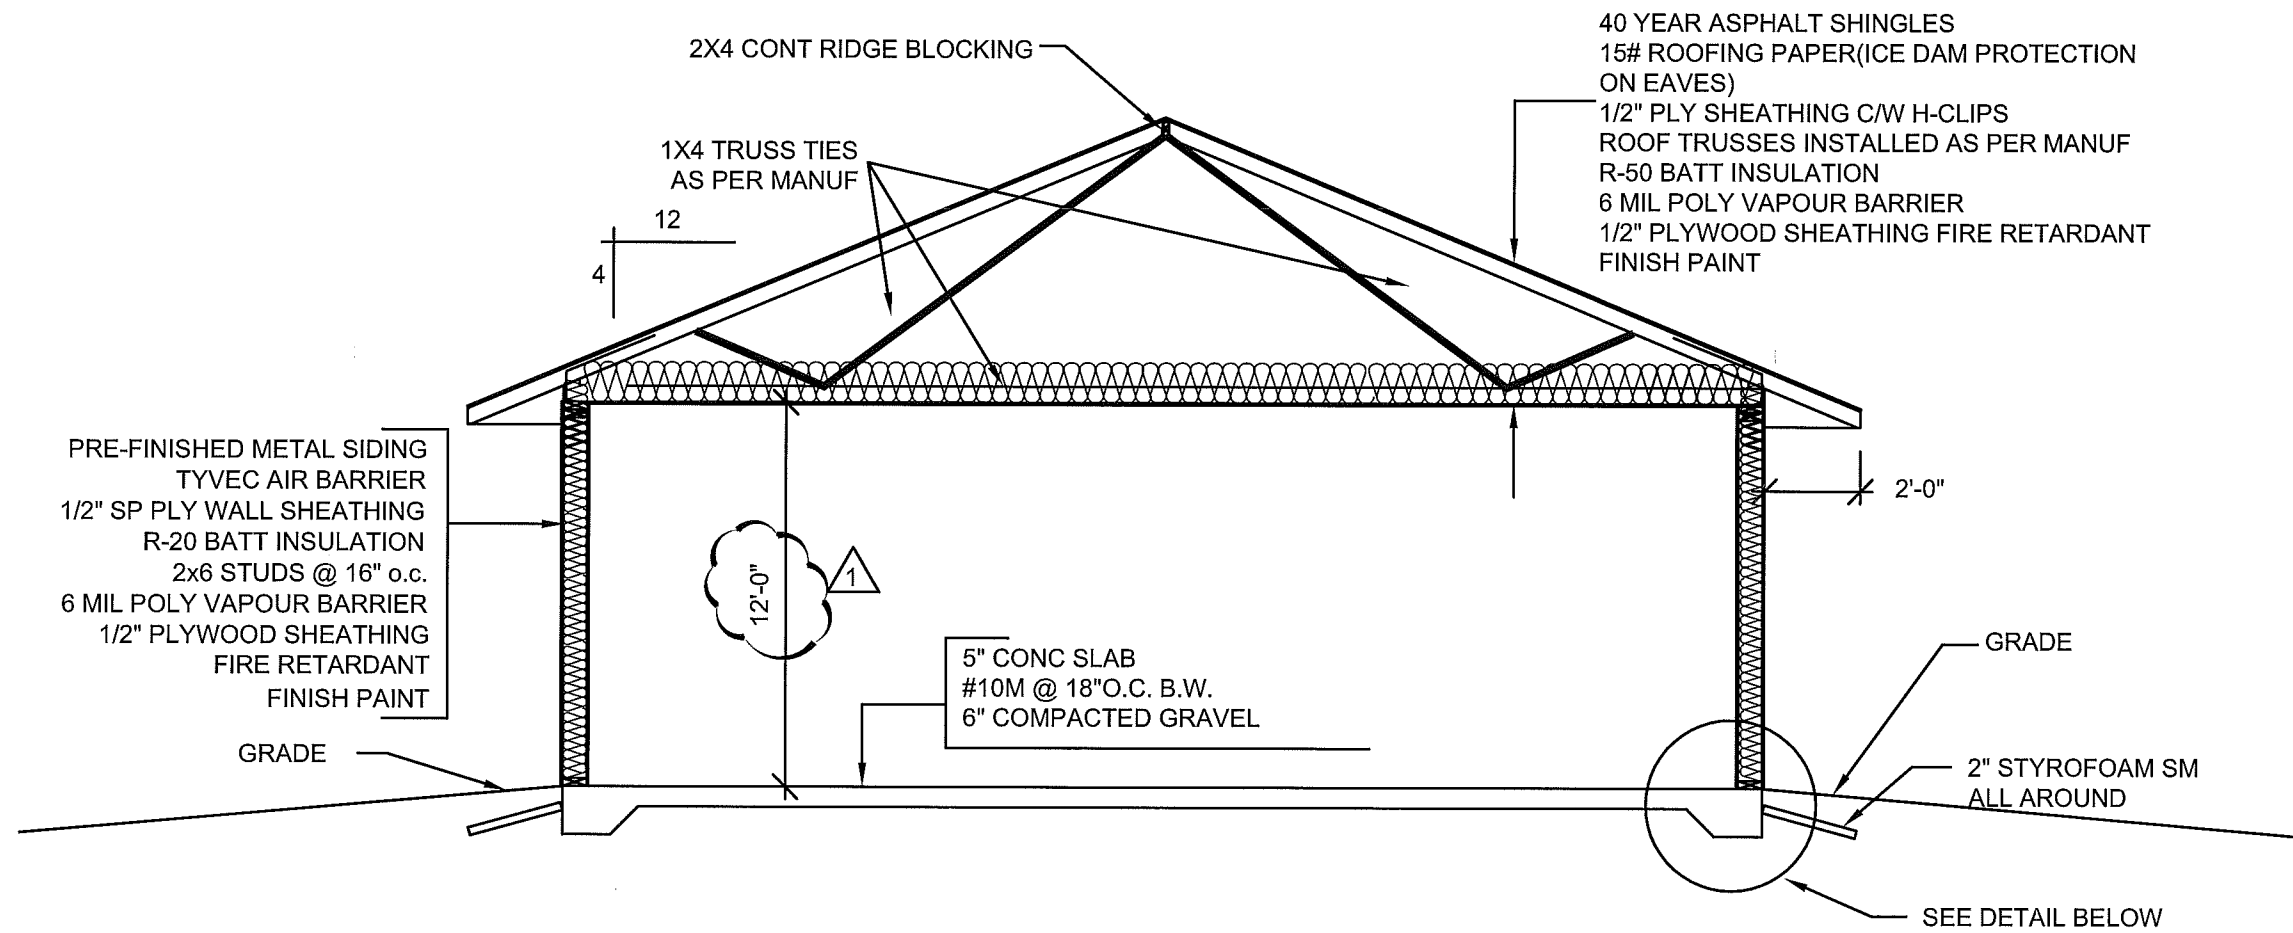

NOTE: ROOF TRUSSES TO BE DESIGNED BY AND SEALED BY MANITOBA PROFESSIONAL ENGINEER

1 SECTION PLAN  
 A4.0 | A4.0 SCALE: 1/4"=1'-0"

PROJECT TITLE  
**SPLIT LAKE GARAGE**  
 SHEET TITLE  
**SECTION**  
 DATE  
 JULY 24 2012NTS  
 LOCATION  
 SPLIT LAKE MANITOBA

CHECKED BY  
 RS  
 DRAWN BY  
 RS

REVISION NO. 01  
 INCREASED GARAGE HEIGHT  
 MAY 24 2013

TENDER  
**A4.0**

JOB NO.  
**C12-080**