





Sik Stevens Limited
35 Main Street,
St. George N.B.
E5C 5H9
Phone: 506-755-3005
Fax: 506-755-3048
engineering@sikstevens.ca
www.sikstevens.ca

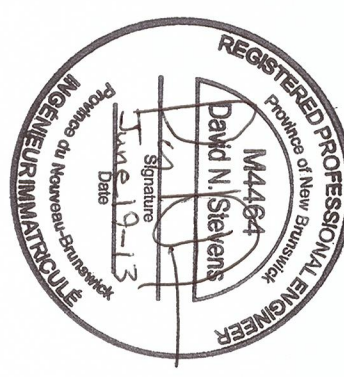

revision	1	06/18
description	ADDED COPPER FLASHING DETAILS	2013
project	ROOF REPLACEMENT POA AND ANNEX SAINT JOHN, N.B.	


ROOF DETAILS

designed	DAVE STEVENS, P.Eng.	conçu
date	May 31, 2013	date
drawn	JOSHUA BAGLEY	dessiné
date	May 31, 2013	date
approved	<i>Joshua Bagley</i>	approuvé
date	June 19, 2013	date
checked	<i>Dave Stevens</i>	vérifié
date	June 19, 2013	date
PMSC Project Manager	Administrateur de projet PMSC	
project number	R.060642.001	no. du projet
drawing no.	A-7	no. du dessin

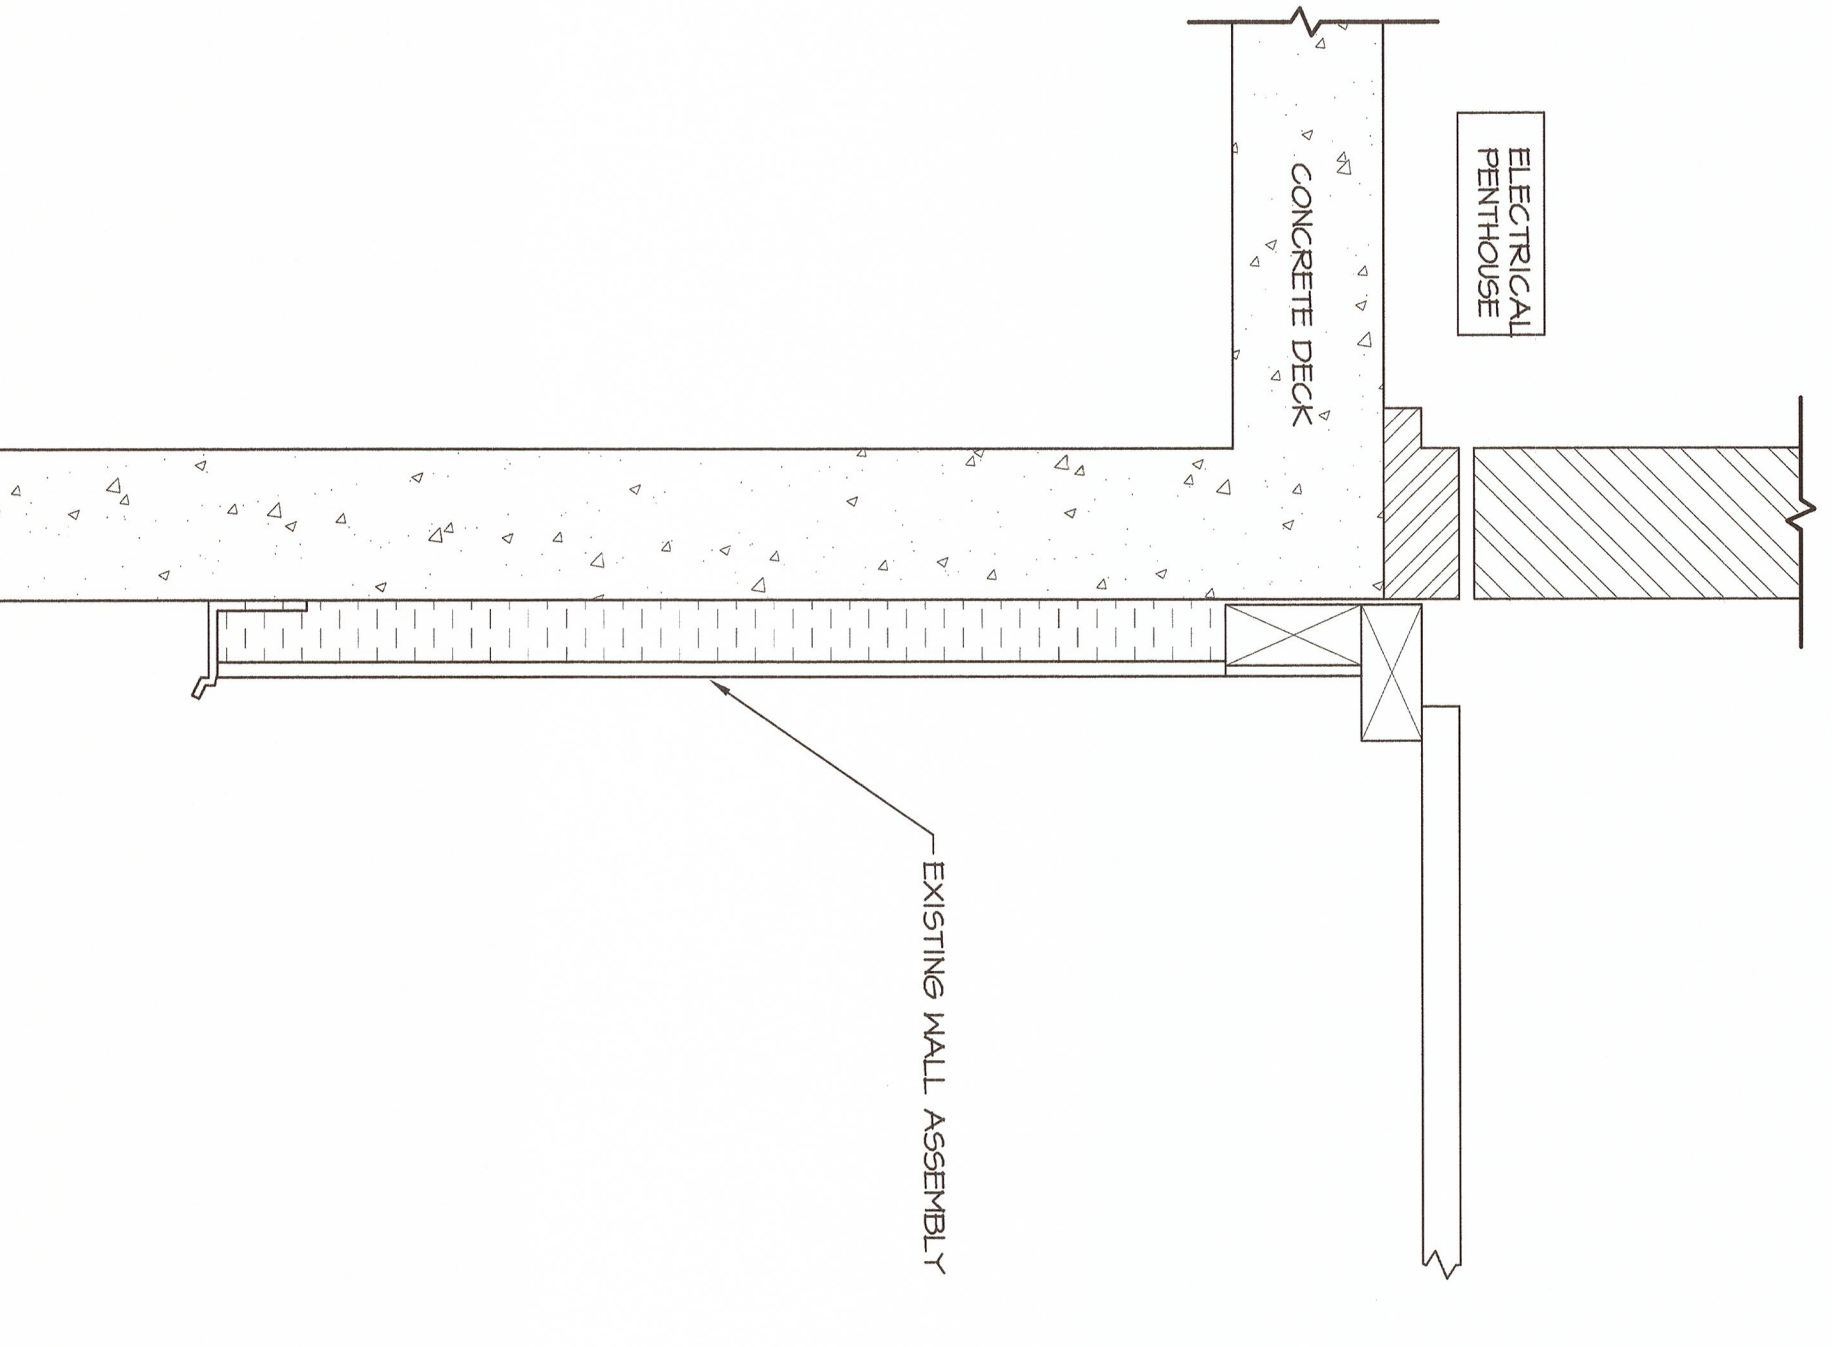


EXISTING DOORWAY
DETAIL ROOF # 5

SCALE/ECHELLE: 1:5

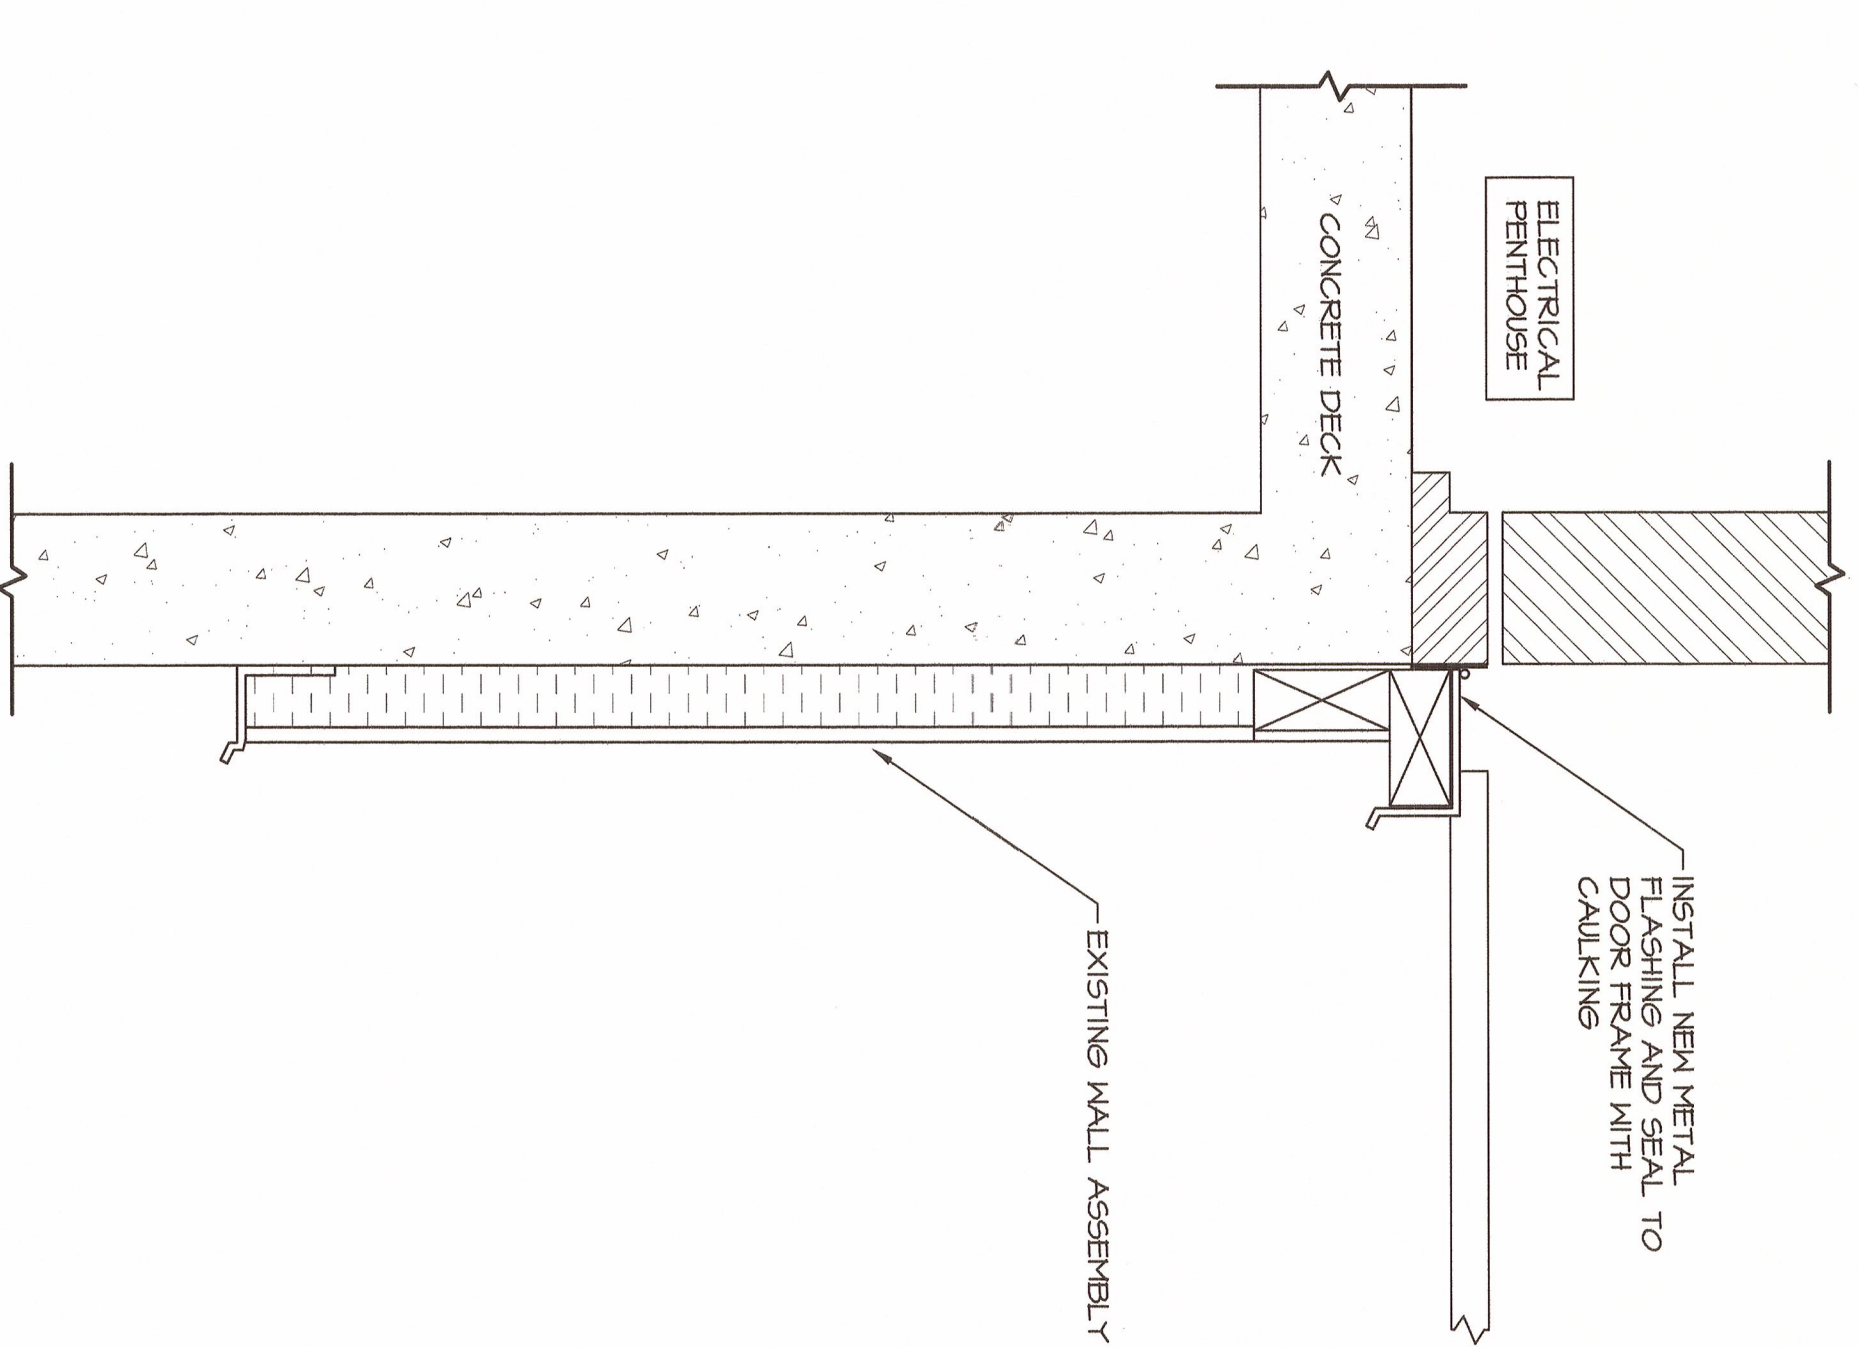



RENOVATED DOORWAY
DETAIL ROOF # 5

SCALE/ECHELLE: 1:5

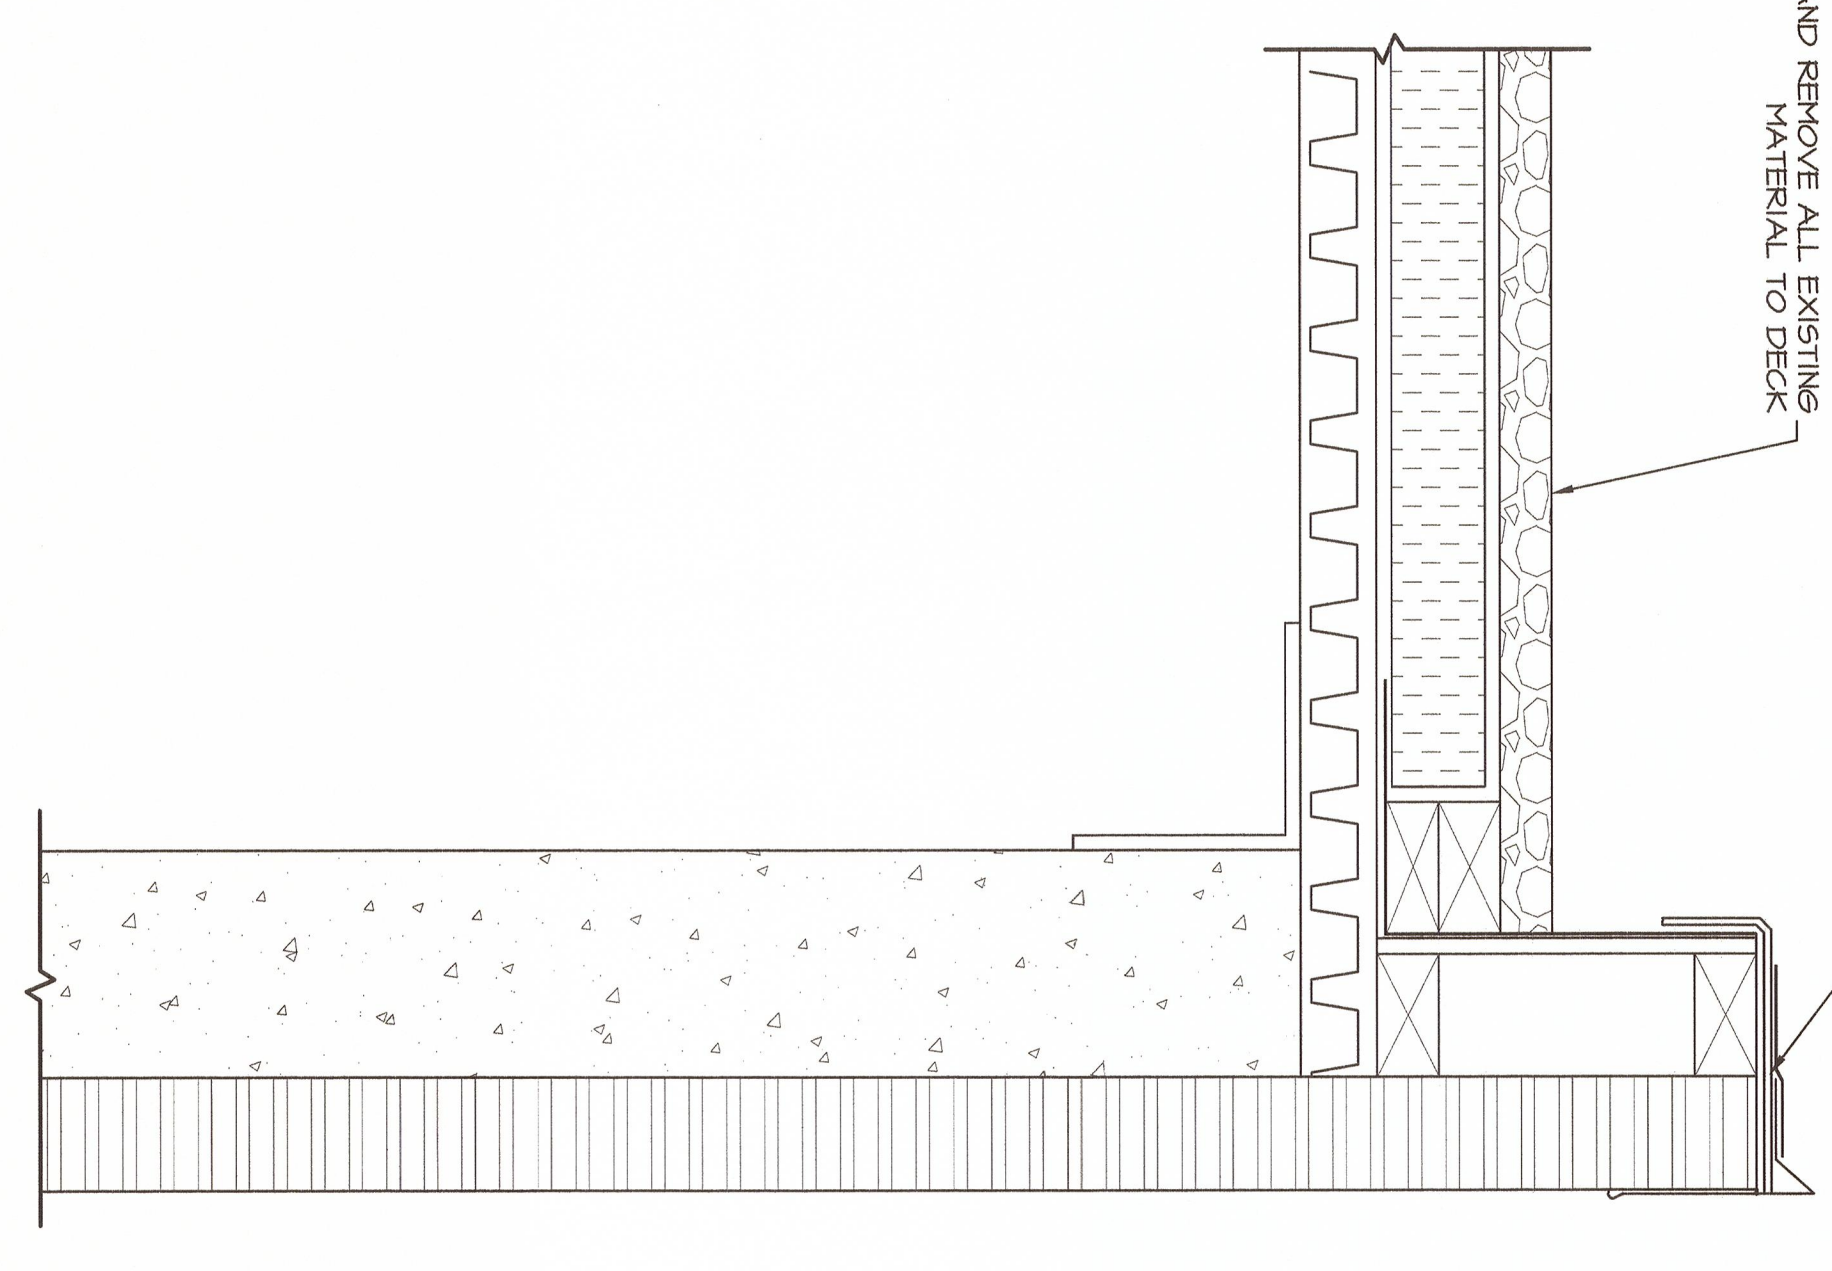

EXISTING ROOF EDGE
DETAIL ROOF # 1 & 4

SCALE/ECHELLE: 1:5

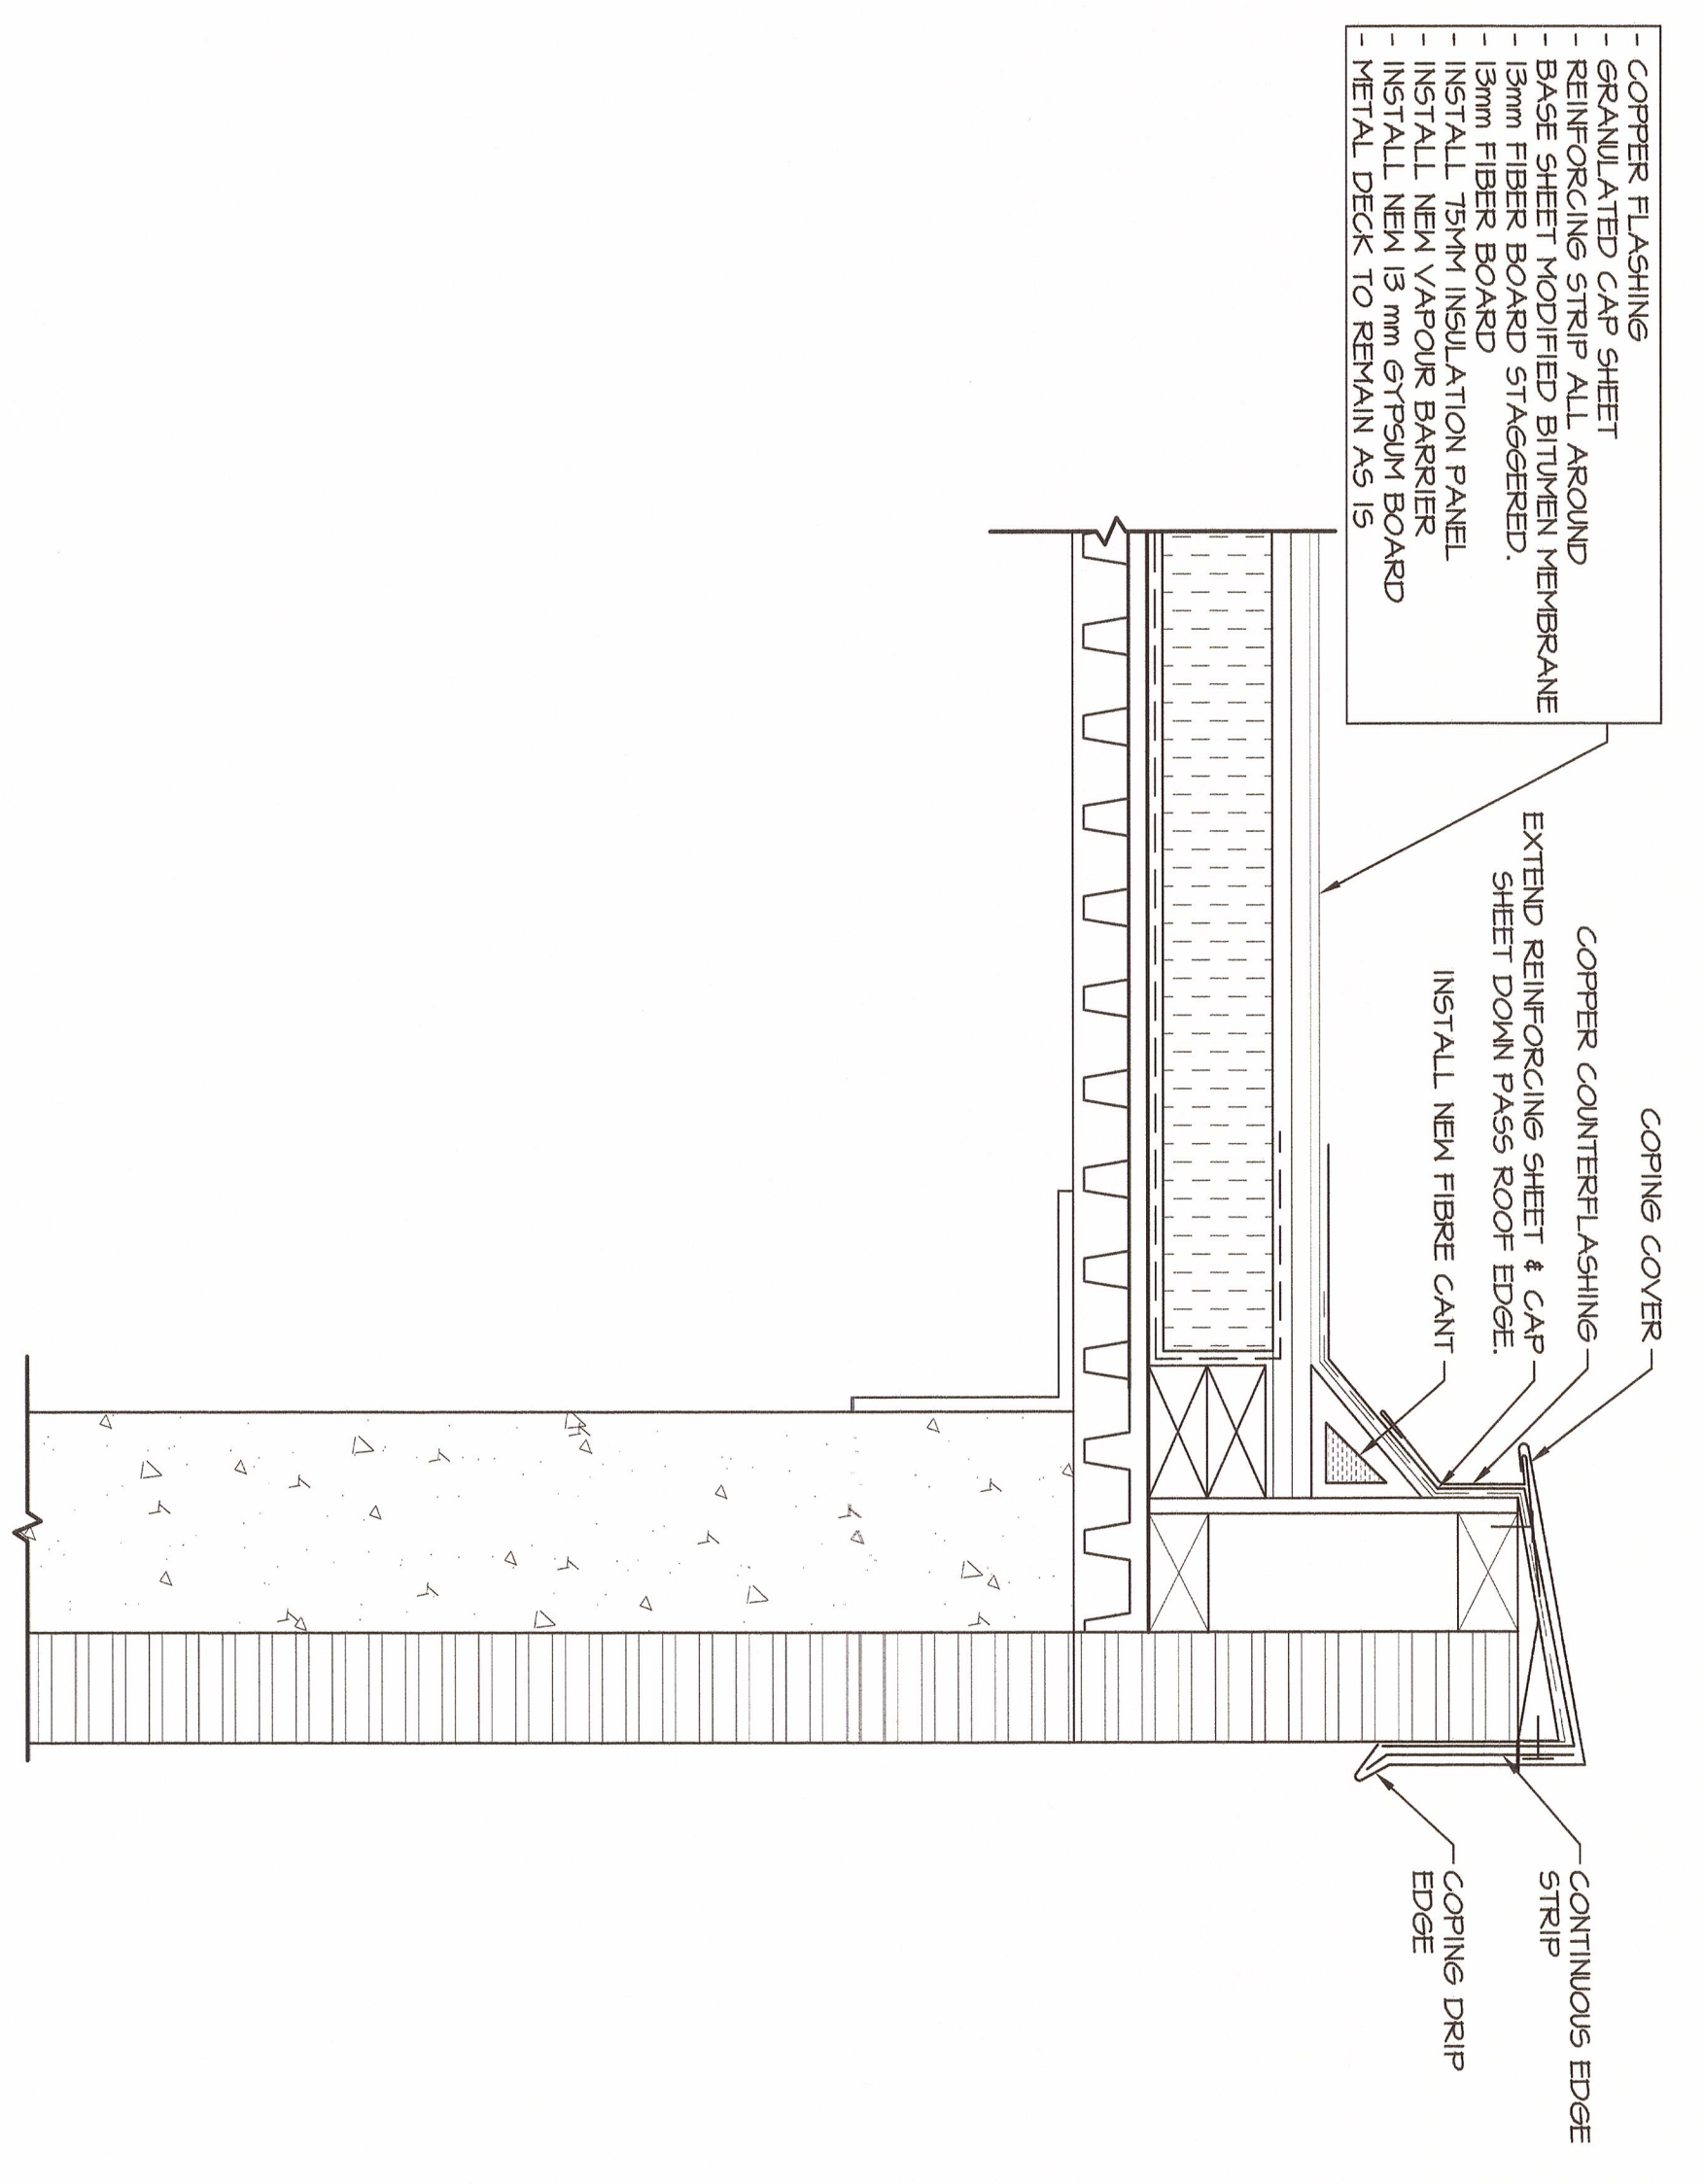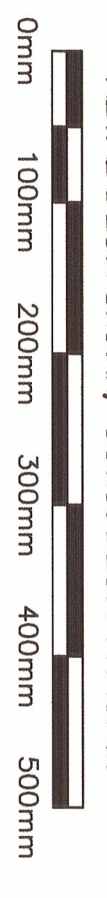

RENOVATED ROOF EDGE
DETAIL ROOF # 1 & 4

SCALE/ECHELLE: 1:5

