
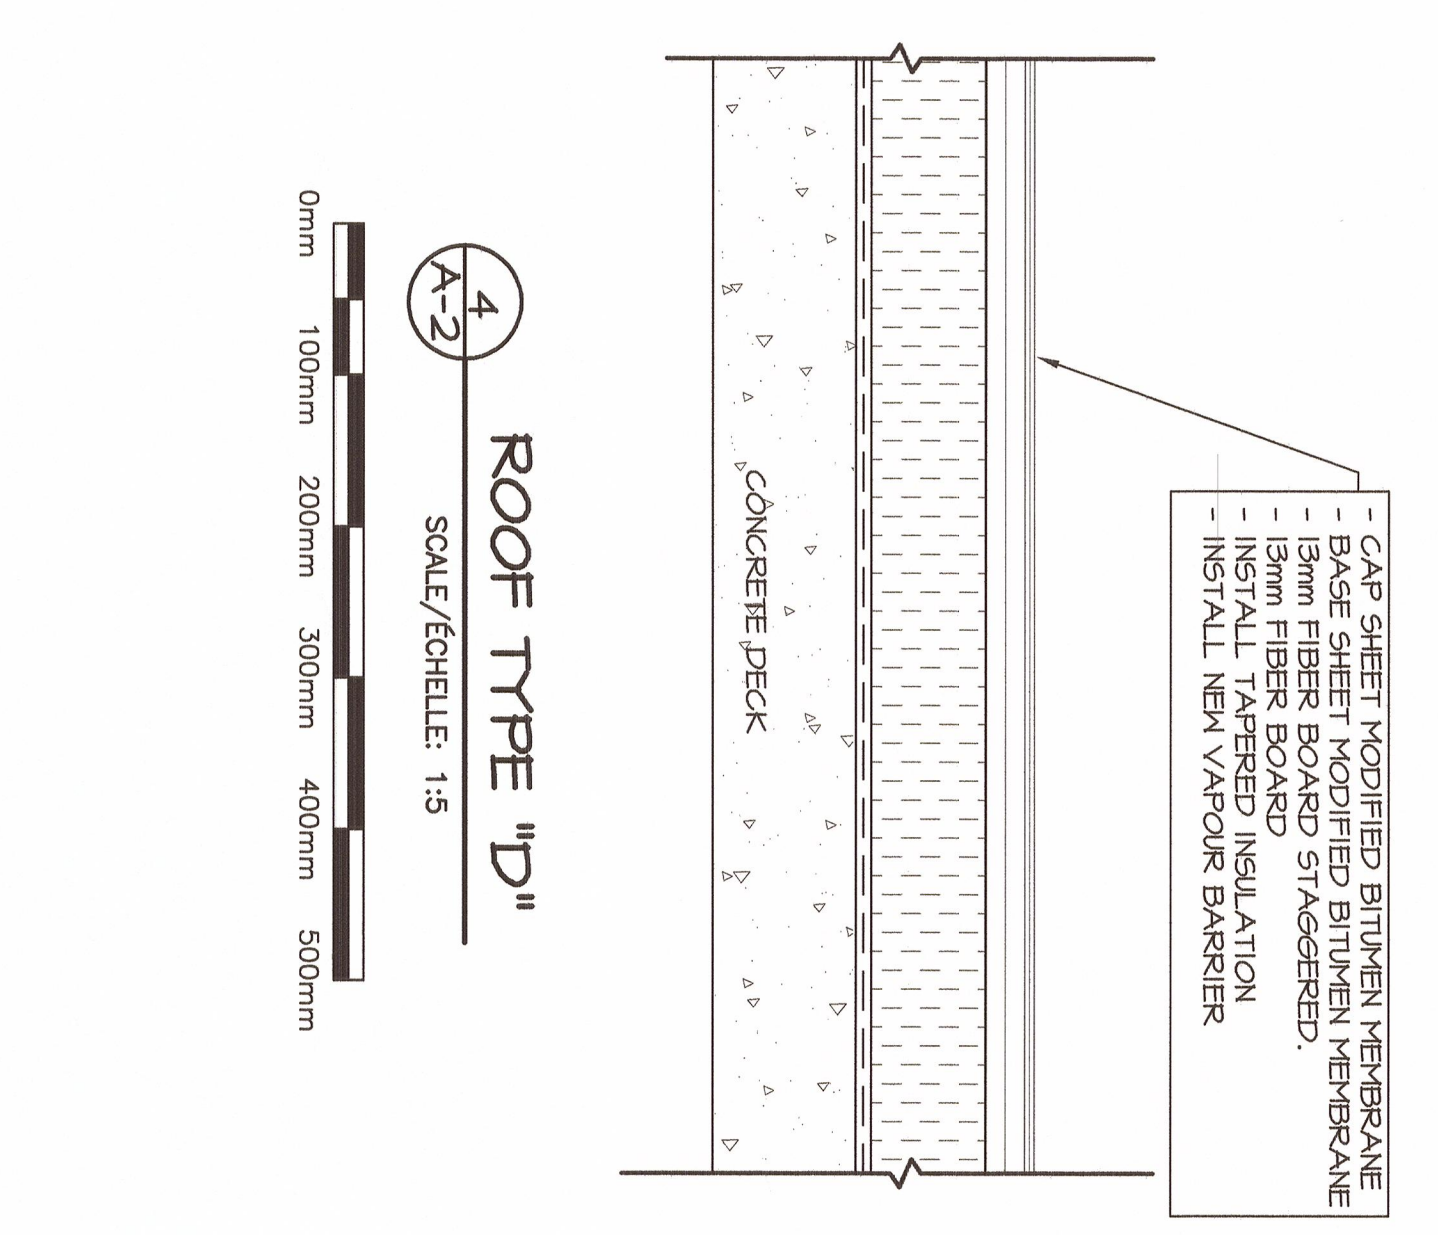
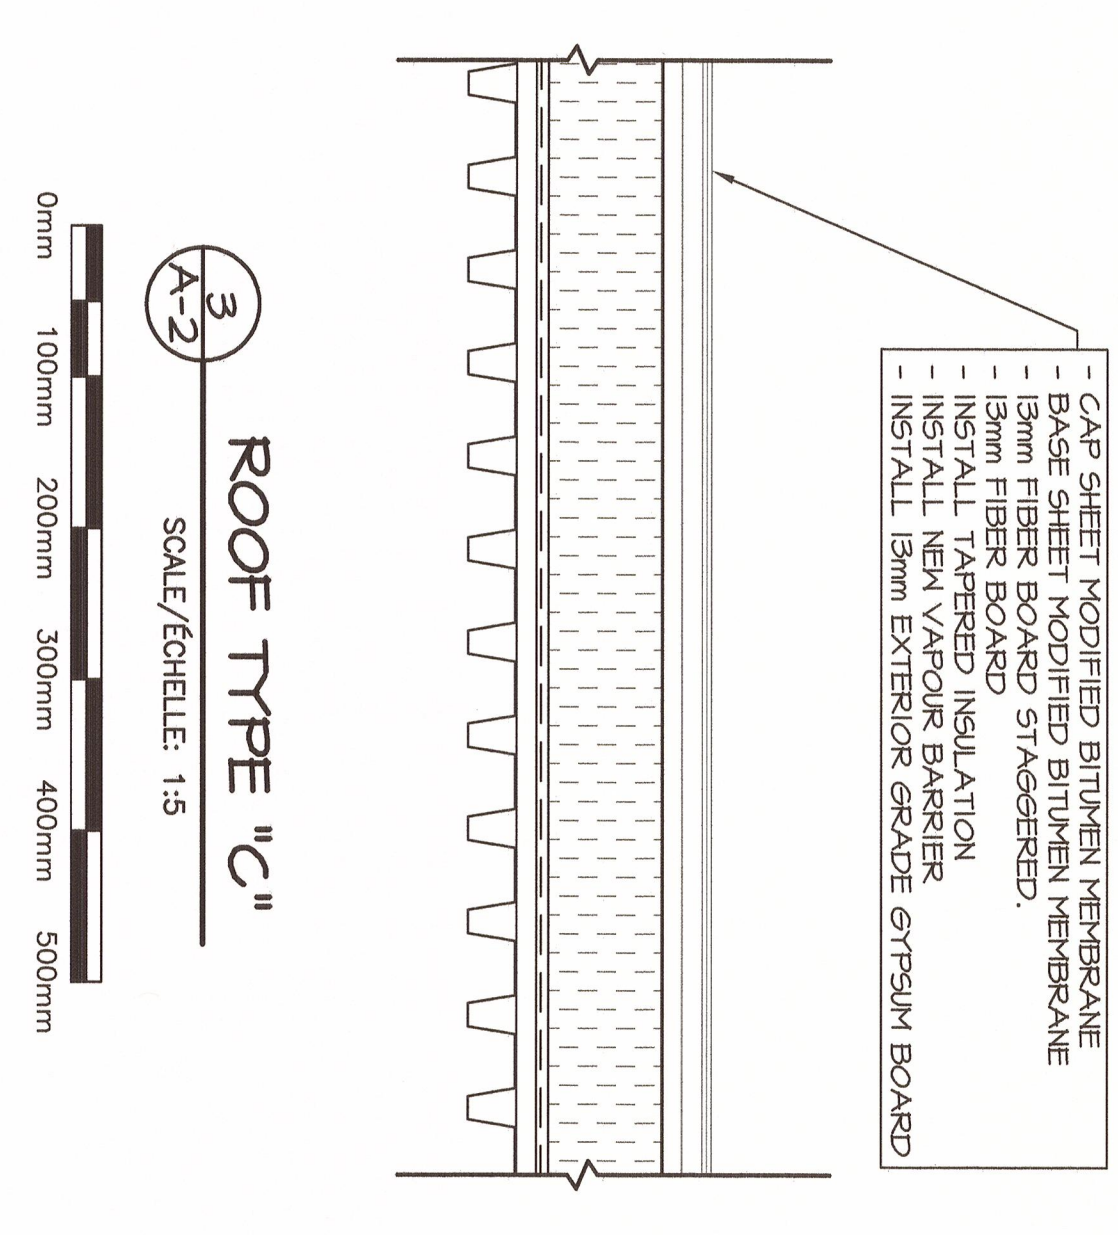
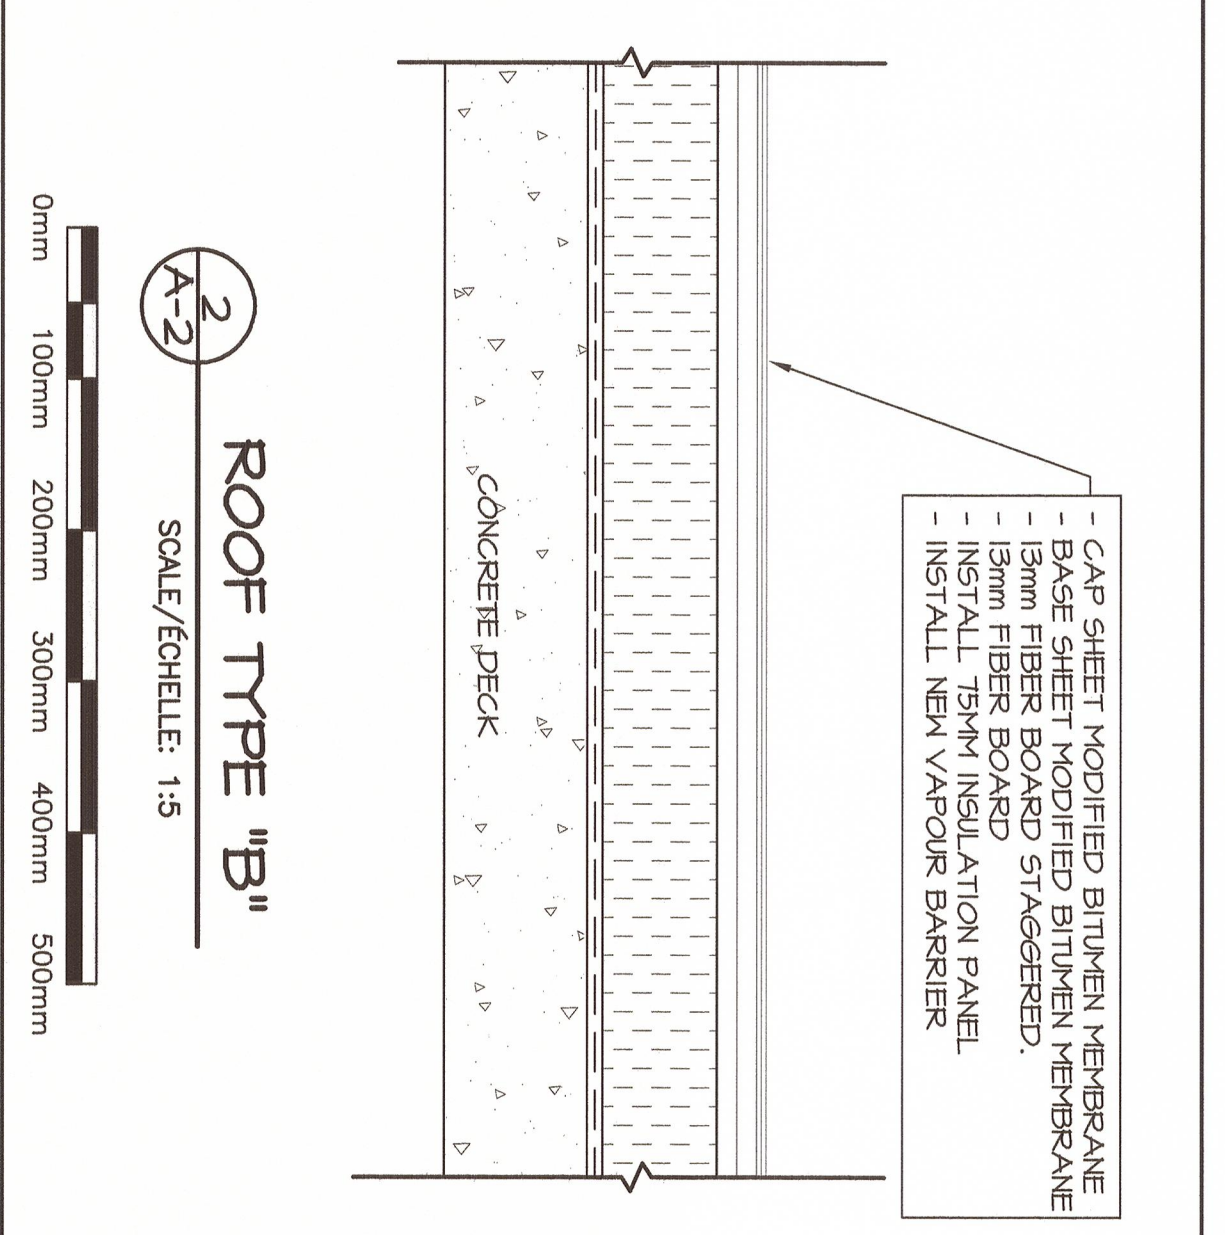


- LEGEND**
- OC ELECTRICAL CONDUIT
 - OD DRAIN
 - OV VENT
 - FP FLAG POLE
 - A/C AIR CONDITIONER
 - FAI FRESH AIR INTAKE
 - P EXISTING PATIO STONES
 - I LADDER
 - DOOR DOOR

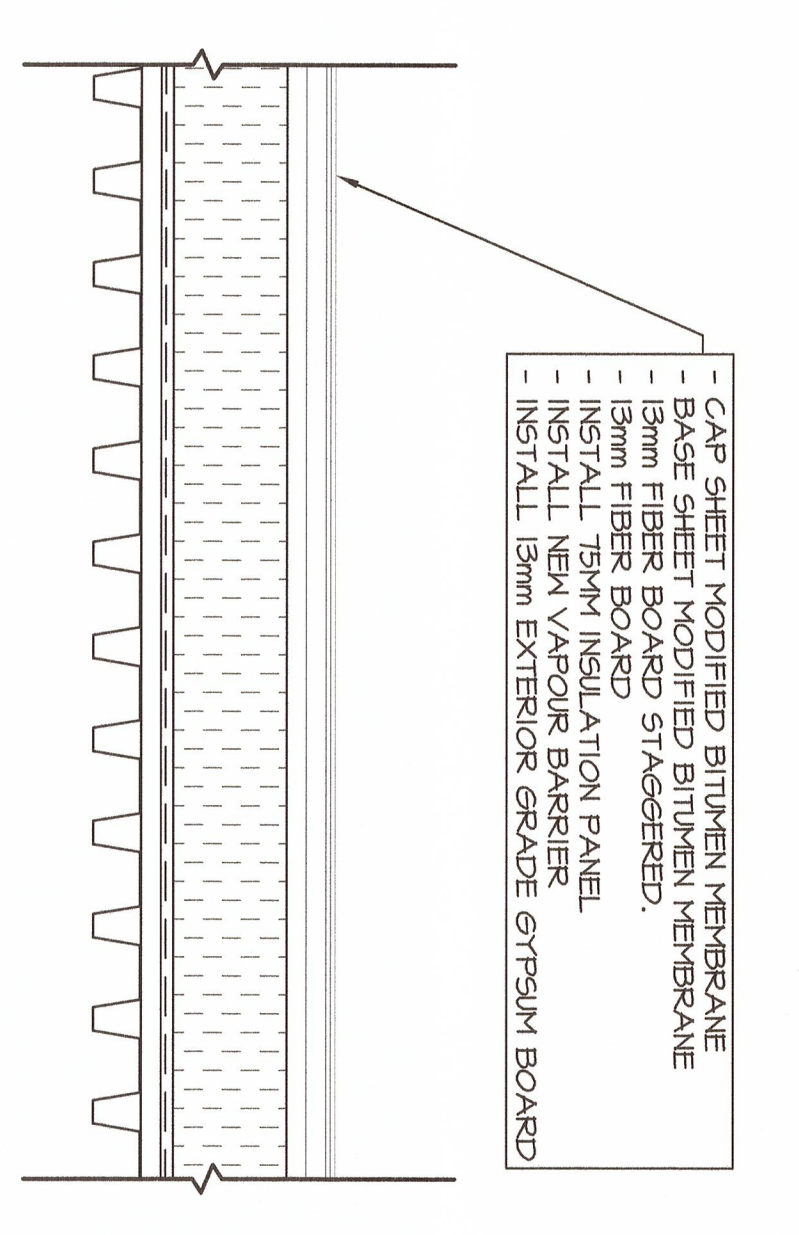

**ROOF REPLACEMENT
POA AND ANNEX
SAINT JOHN, NB**

ROOF DETAILS

designed	DANE STEVENS, P. Eng.	compu
date	May 31, 2013	
drawn	JOSHUA BAGLEY	dessiné
date	May 31, 2013	
approved	[Signature]	approuvé
date	June 19, 2013	
project number	R.060642.001	no. du projet
revision	ADDED COPPER FLASHING DETAILS	révision
date	09/18	date