


SMALL CRAFT HARBOURS




- NOTES:
1. ALL ELEVATIONS ARE IN METRES UNLESS OTHERWISE NOTED.
 2. ALL DIMENSIONS ARE IN MILLIMETRES UNLESS OTHERWISE NOTED.

PROVINCE OF NEWFOUNDLAND
PERMIT HOLDER
This Permit Allows
APN ENGINEERING INC.

To practice Professional Engineering
in Newfoundland and Labrador,
Permit No. as issued by APEBCON, F0292,
which is valid for the year 2013.

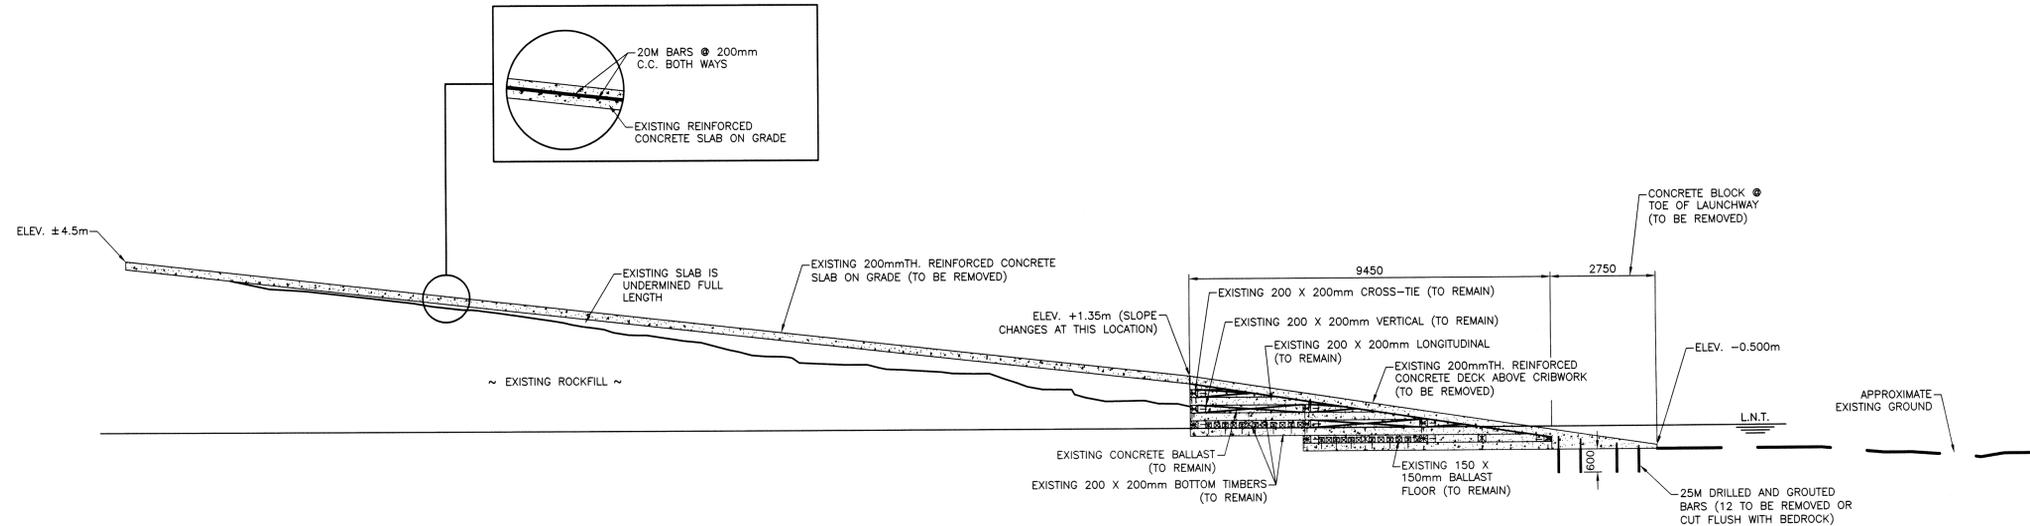

EXISTING LONGITUDINAL SECTION 1
SCALE/ÉCHELLE: 1:75

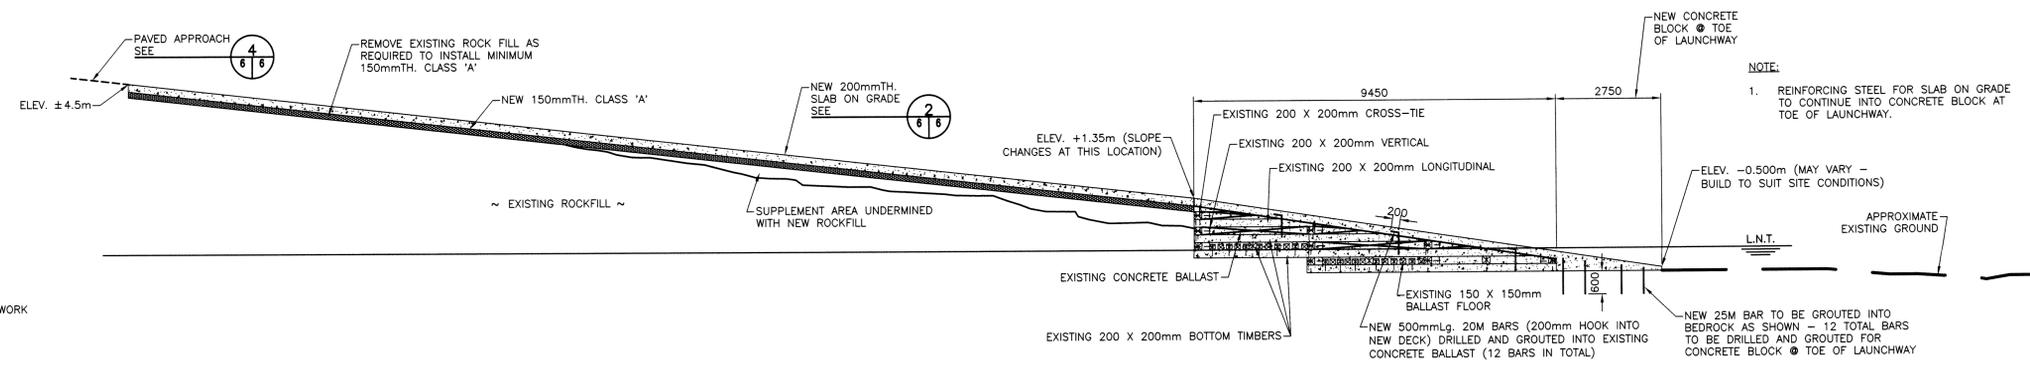

NEW LONGITUDINAL SECTION 2
SCALE/ÉCHELLE: 1:75

LEGEND:
[Symbol] INDICATES NEW WORK

B	ISSUED FOR TENDER	13/04/16
A	ISSUED FOR 33% REVIEW	13/04/12
revisions	date	

CONCRETE LAUNCHWAY REPAIRS
SIBLEY'S COVE, NL

EXISTING AND NEW LONGITUDINAL SECTION

designed N.H.	conçu
date APRIL 11, 2013	
drawn P.H.	dessiné
date APRIL 11, 2013	
approved	approuvé
Tender [Signature]	Submission
DFO Project Manager	
project number F6140-130001	no. du projet
drawing no. C4	no. du dessin