





NOTES:  
 1. ALL ELEVATIONS ARE IN METRES UNLESS OTHERWISE NOTED.  
 2. ALL DIMENSIONS ARE IN MILLIMETRES UNLESS OTHERWISE NOTED.

PROVINCE OF NEWFOUNDLAND  
 PERMIT HOLDER  
 This Permit Allows  
 APN ENGINEERING INC.  
 To practice Professional Engineering in Newfoundland and Labrador.  
 Permit No. as issued by APRONL: F0292, which is valid for the year 2013.

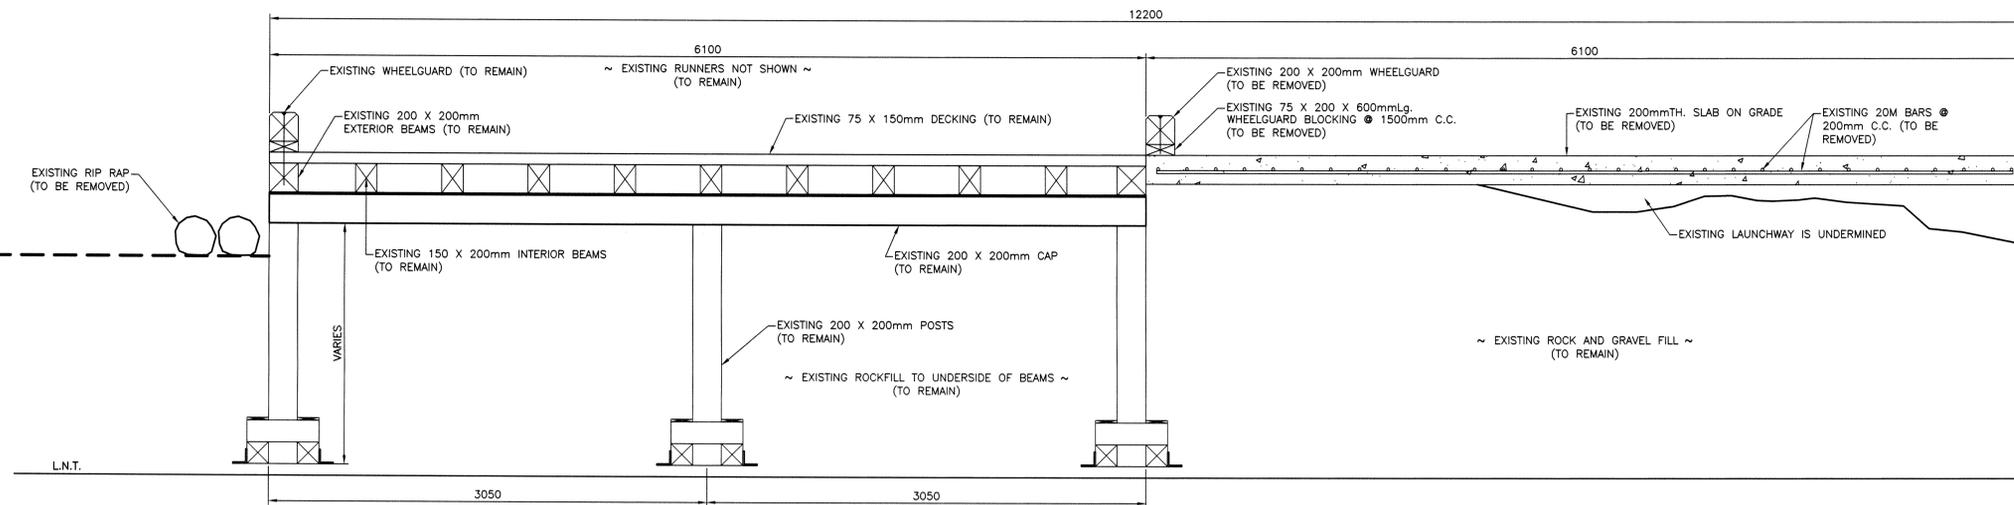

**EXISTING TRANSVERSE SECTION**  
 SCALE/ÉCHELLE: 1:20  
 0mm 500mm 1000mm 1500mm 2000mm 2500mm

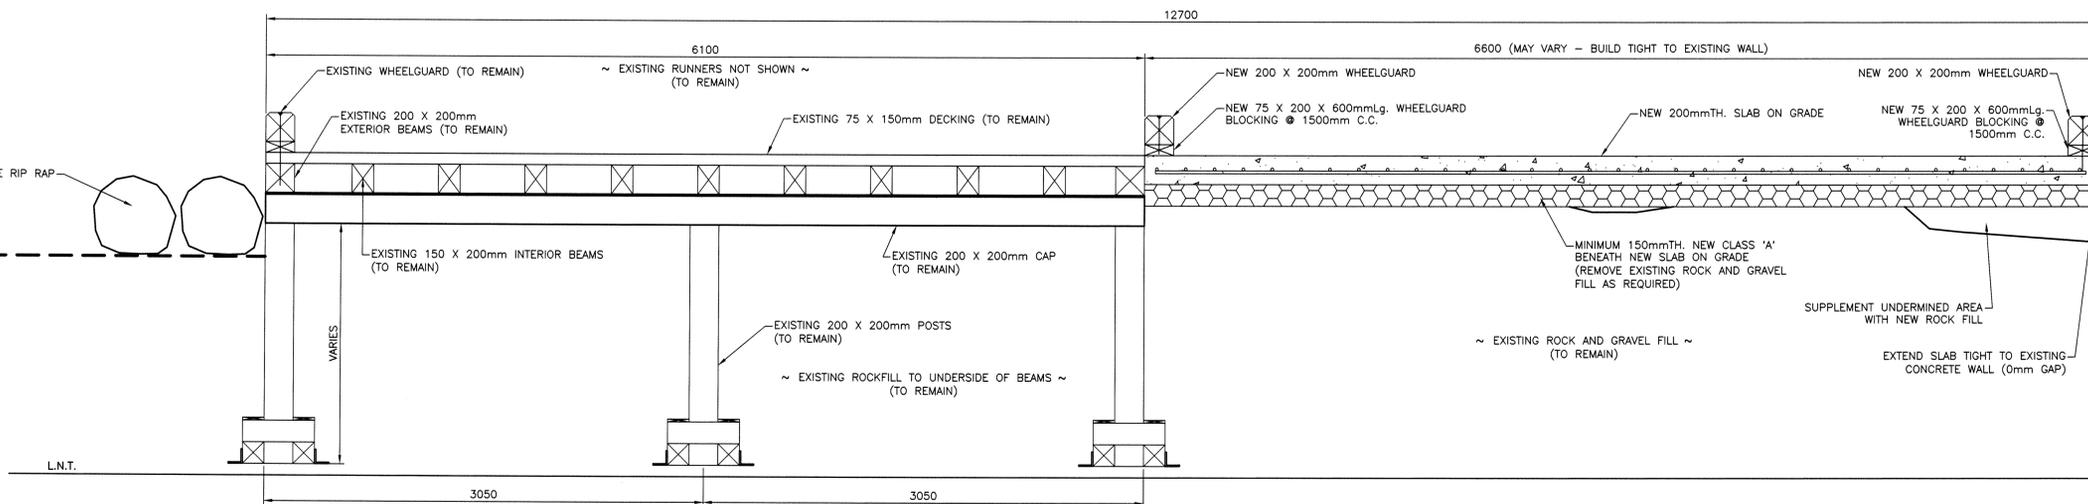

**NEW TRANSVERSE SECTION**  
 SCALE/ÉCHELLE: 1:20  
 0mm 500mm 1000mm 1500mm 2000mm 2500mm

LEGEND:  
 [Symbol] INDICATES NEW WORK

B	ISSUED FOR TENDER	13/04/16
A	ISSUED FOR 33% REVIEW	13/04/12

revisions	date
project	project

**CONCRETE LAUNCHWAY REPAIRS**  
 SIBLEY'S COVE, NL

EXISTING AND NEW TRANSVERSE SECTION

designed	N.H.	conçu
date	APRIL 11, 2013	
drawn	P.H.	dessiné
date	APRIL 11, 2013	
approved		approuvé

Tender	Submission
DFO Project Manager	
project number	no. du projet
<b>F6140-130001</b>	
drawing no.	no. du dessin
<b>C5</b>	