


DIAGRAM "A"


DBU 279

M.Q.

FLOOR PLAN NTS

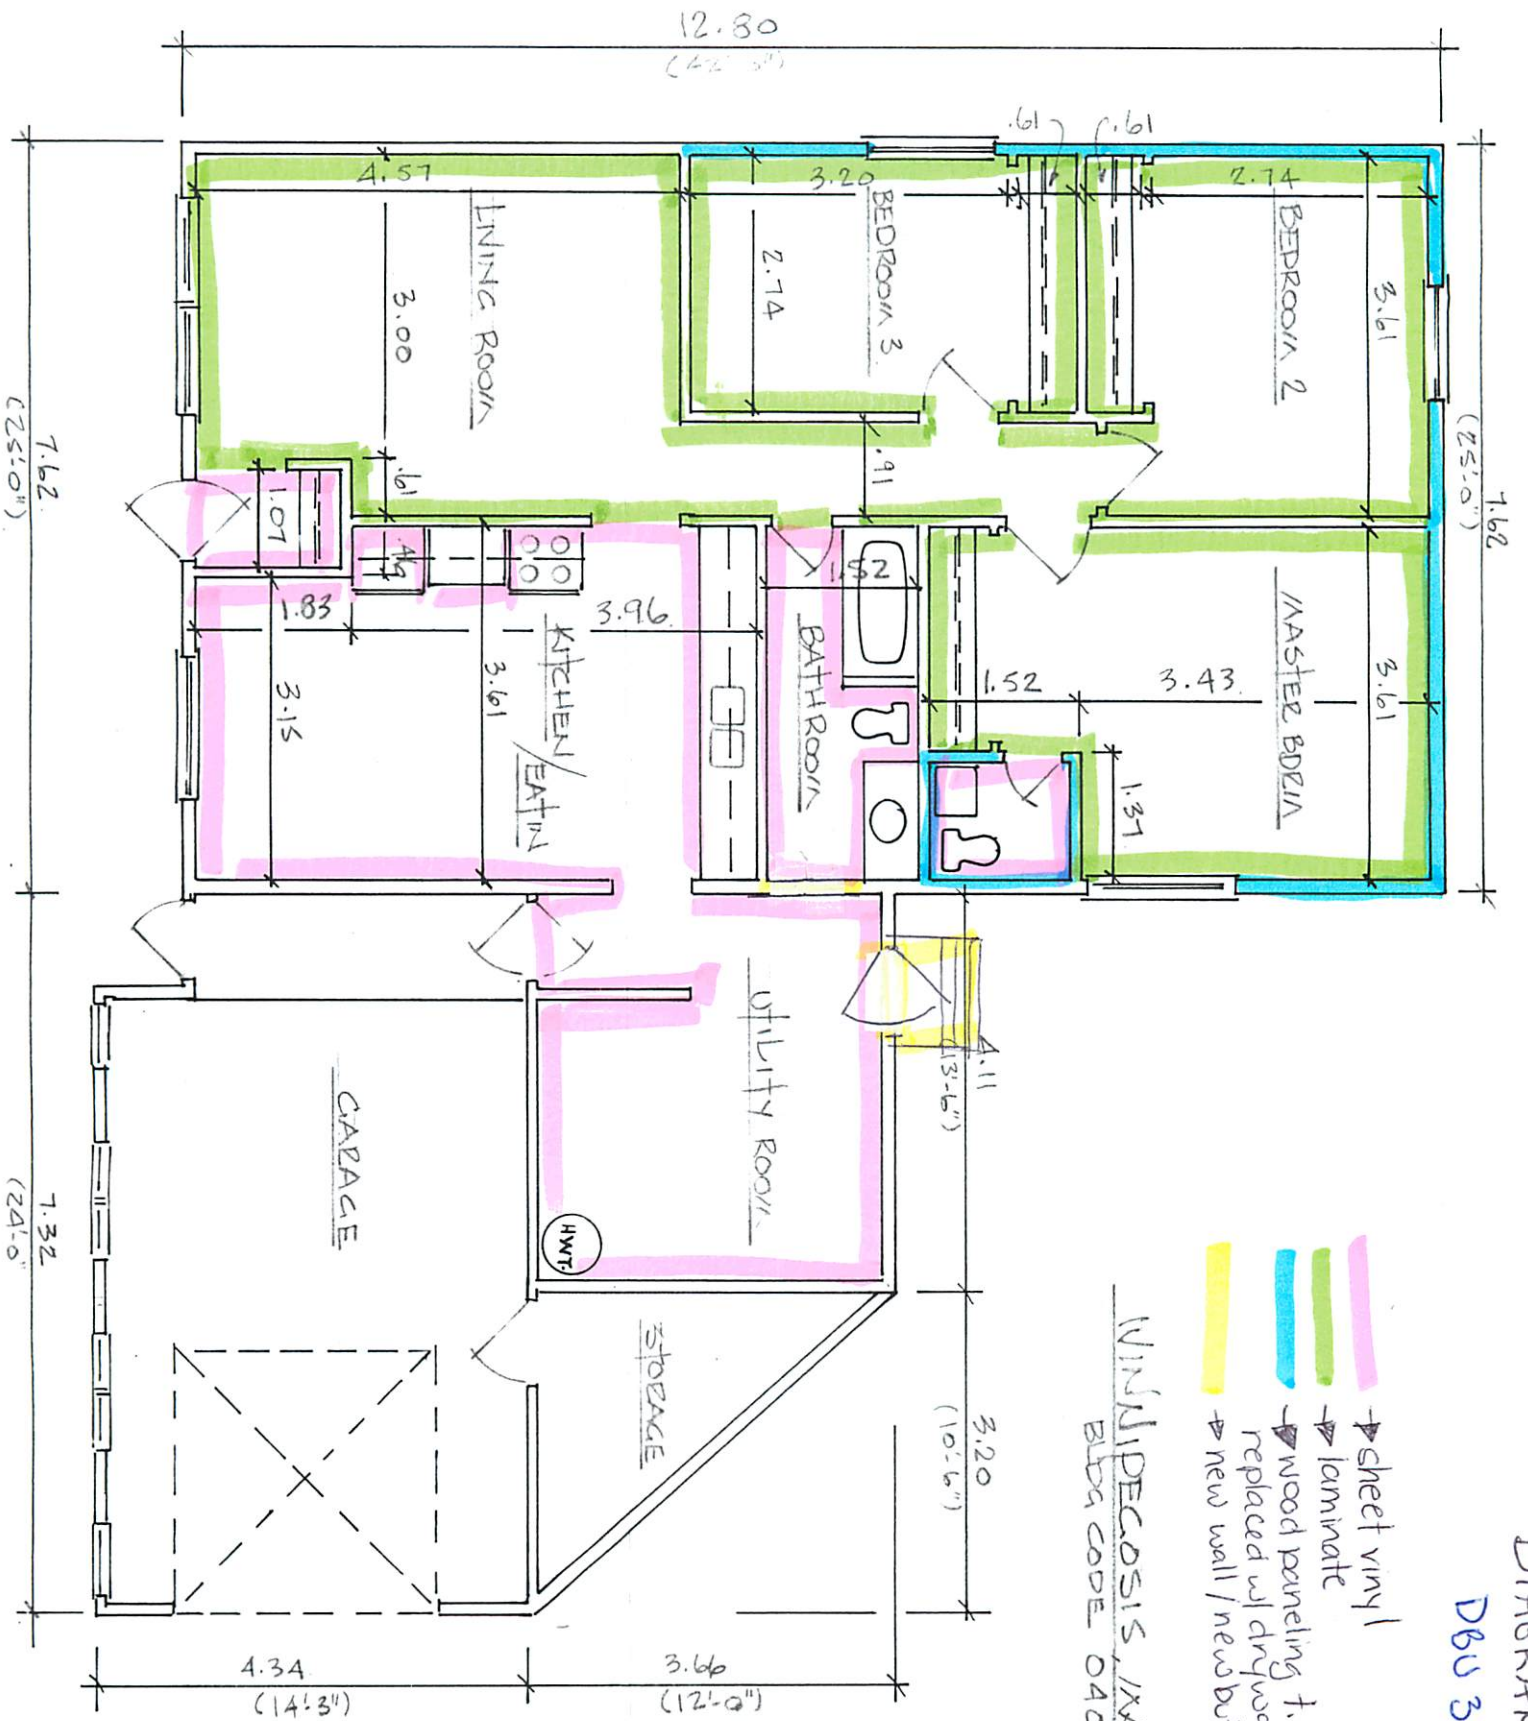

M.O. 040654  
WINNIFER GOSK DETACHMENT

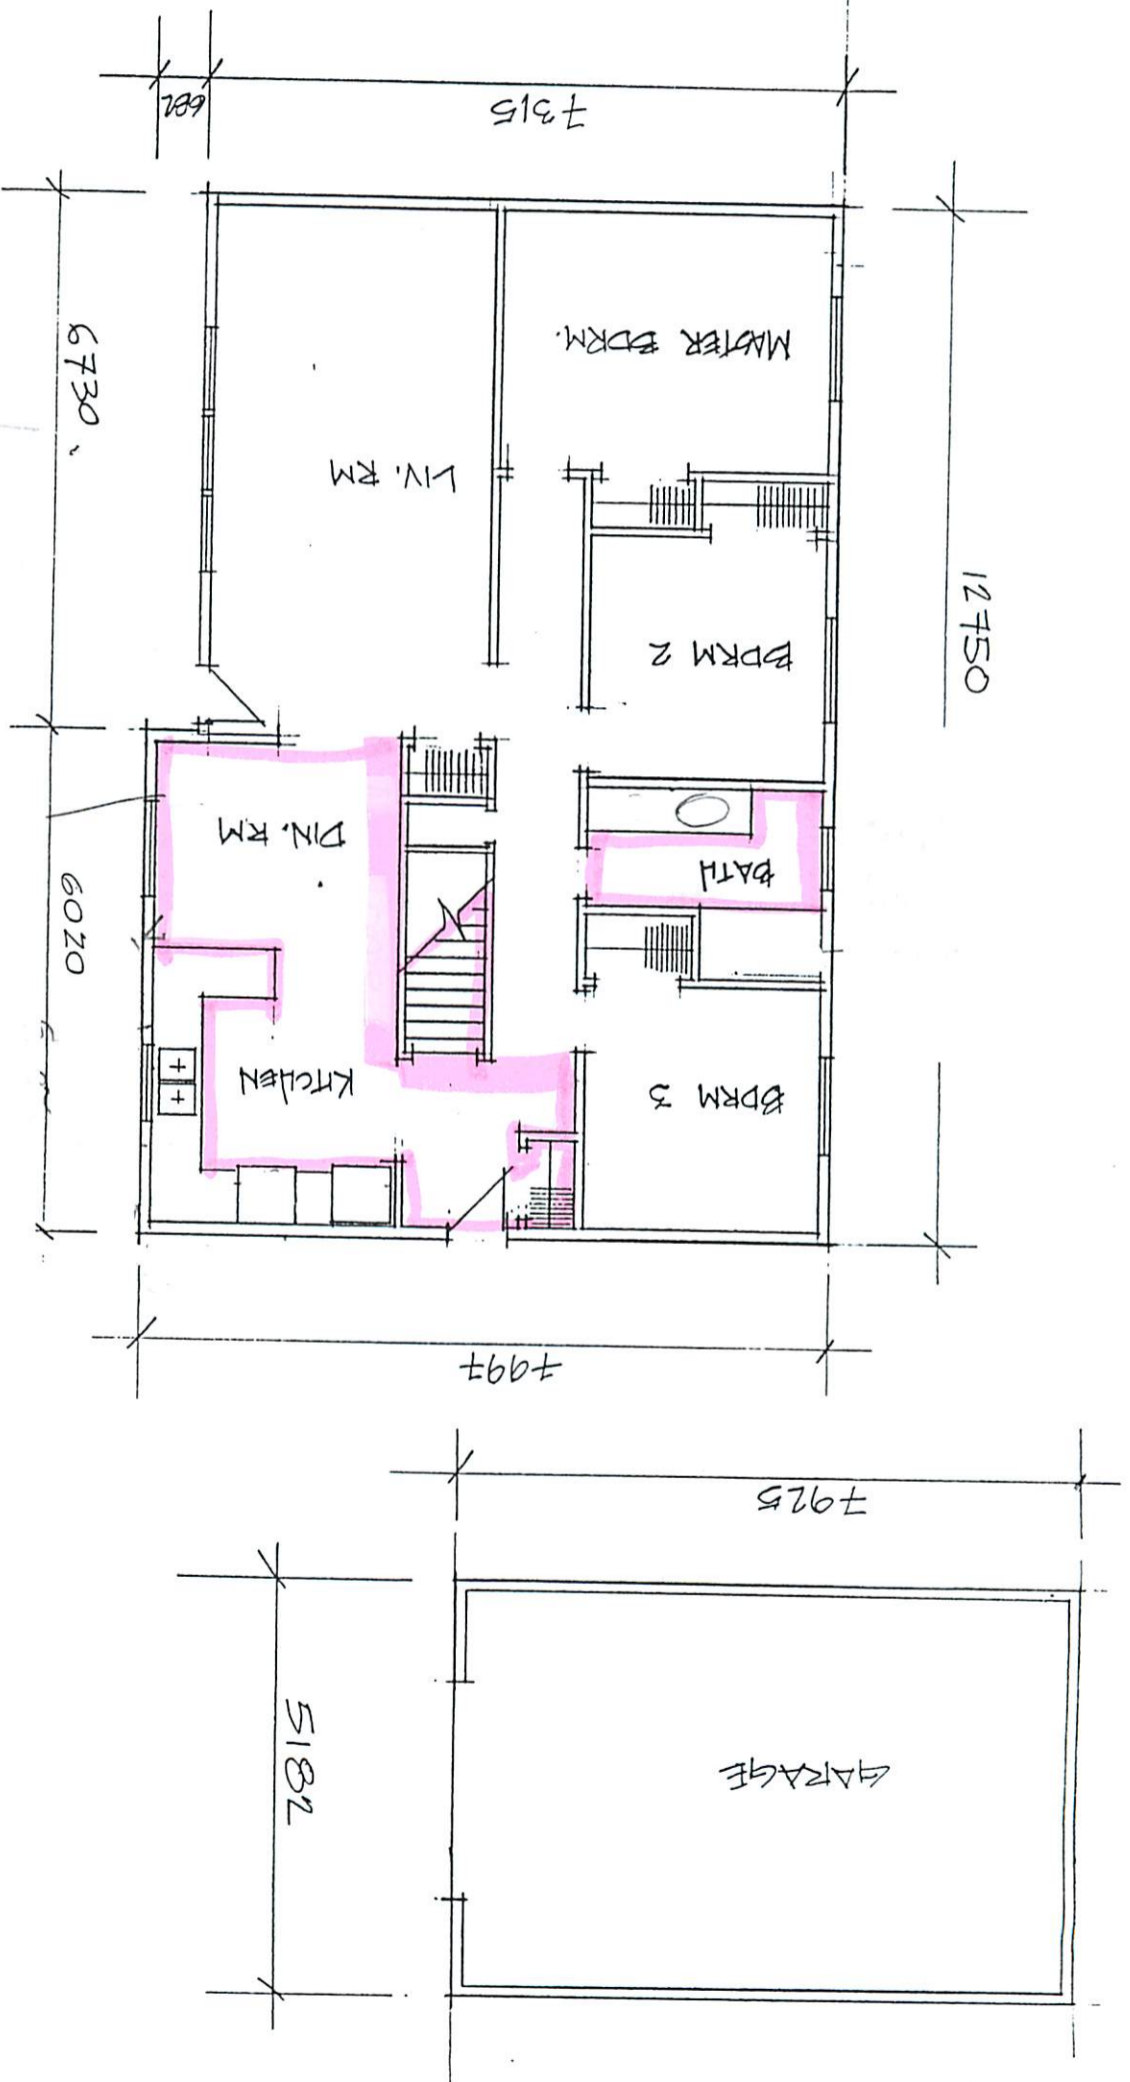

Sheet View

DBU 276  
Diagram "C"

133 Bridge St.

