
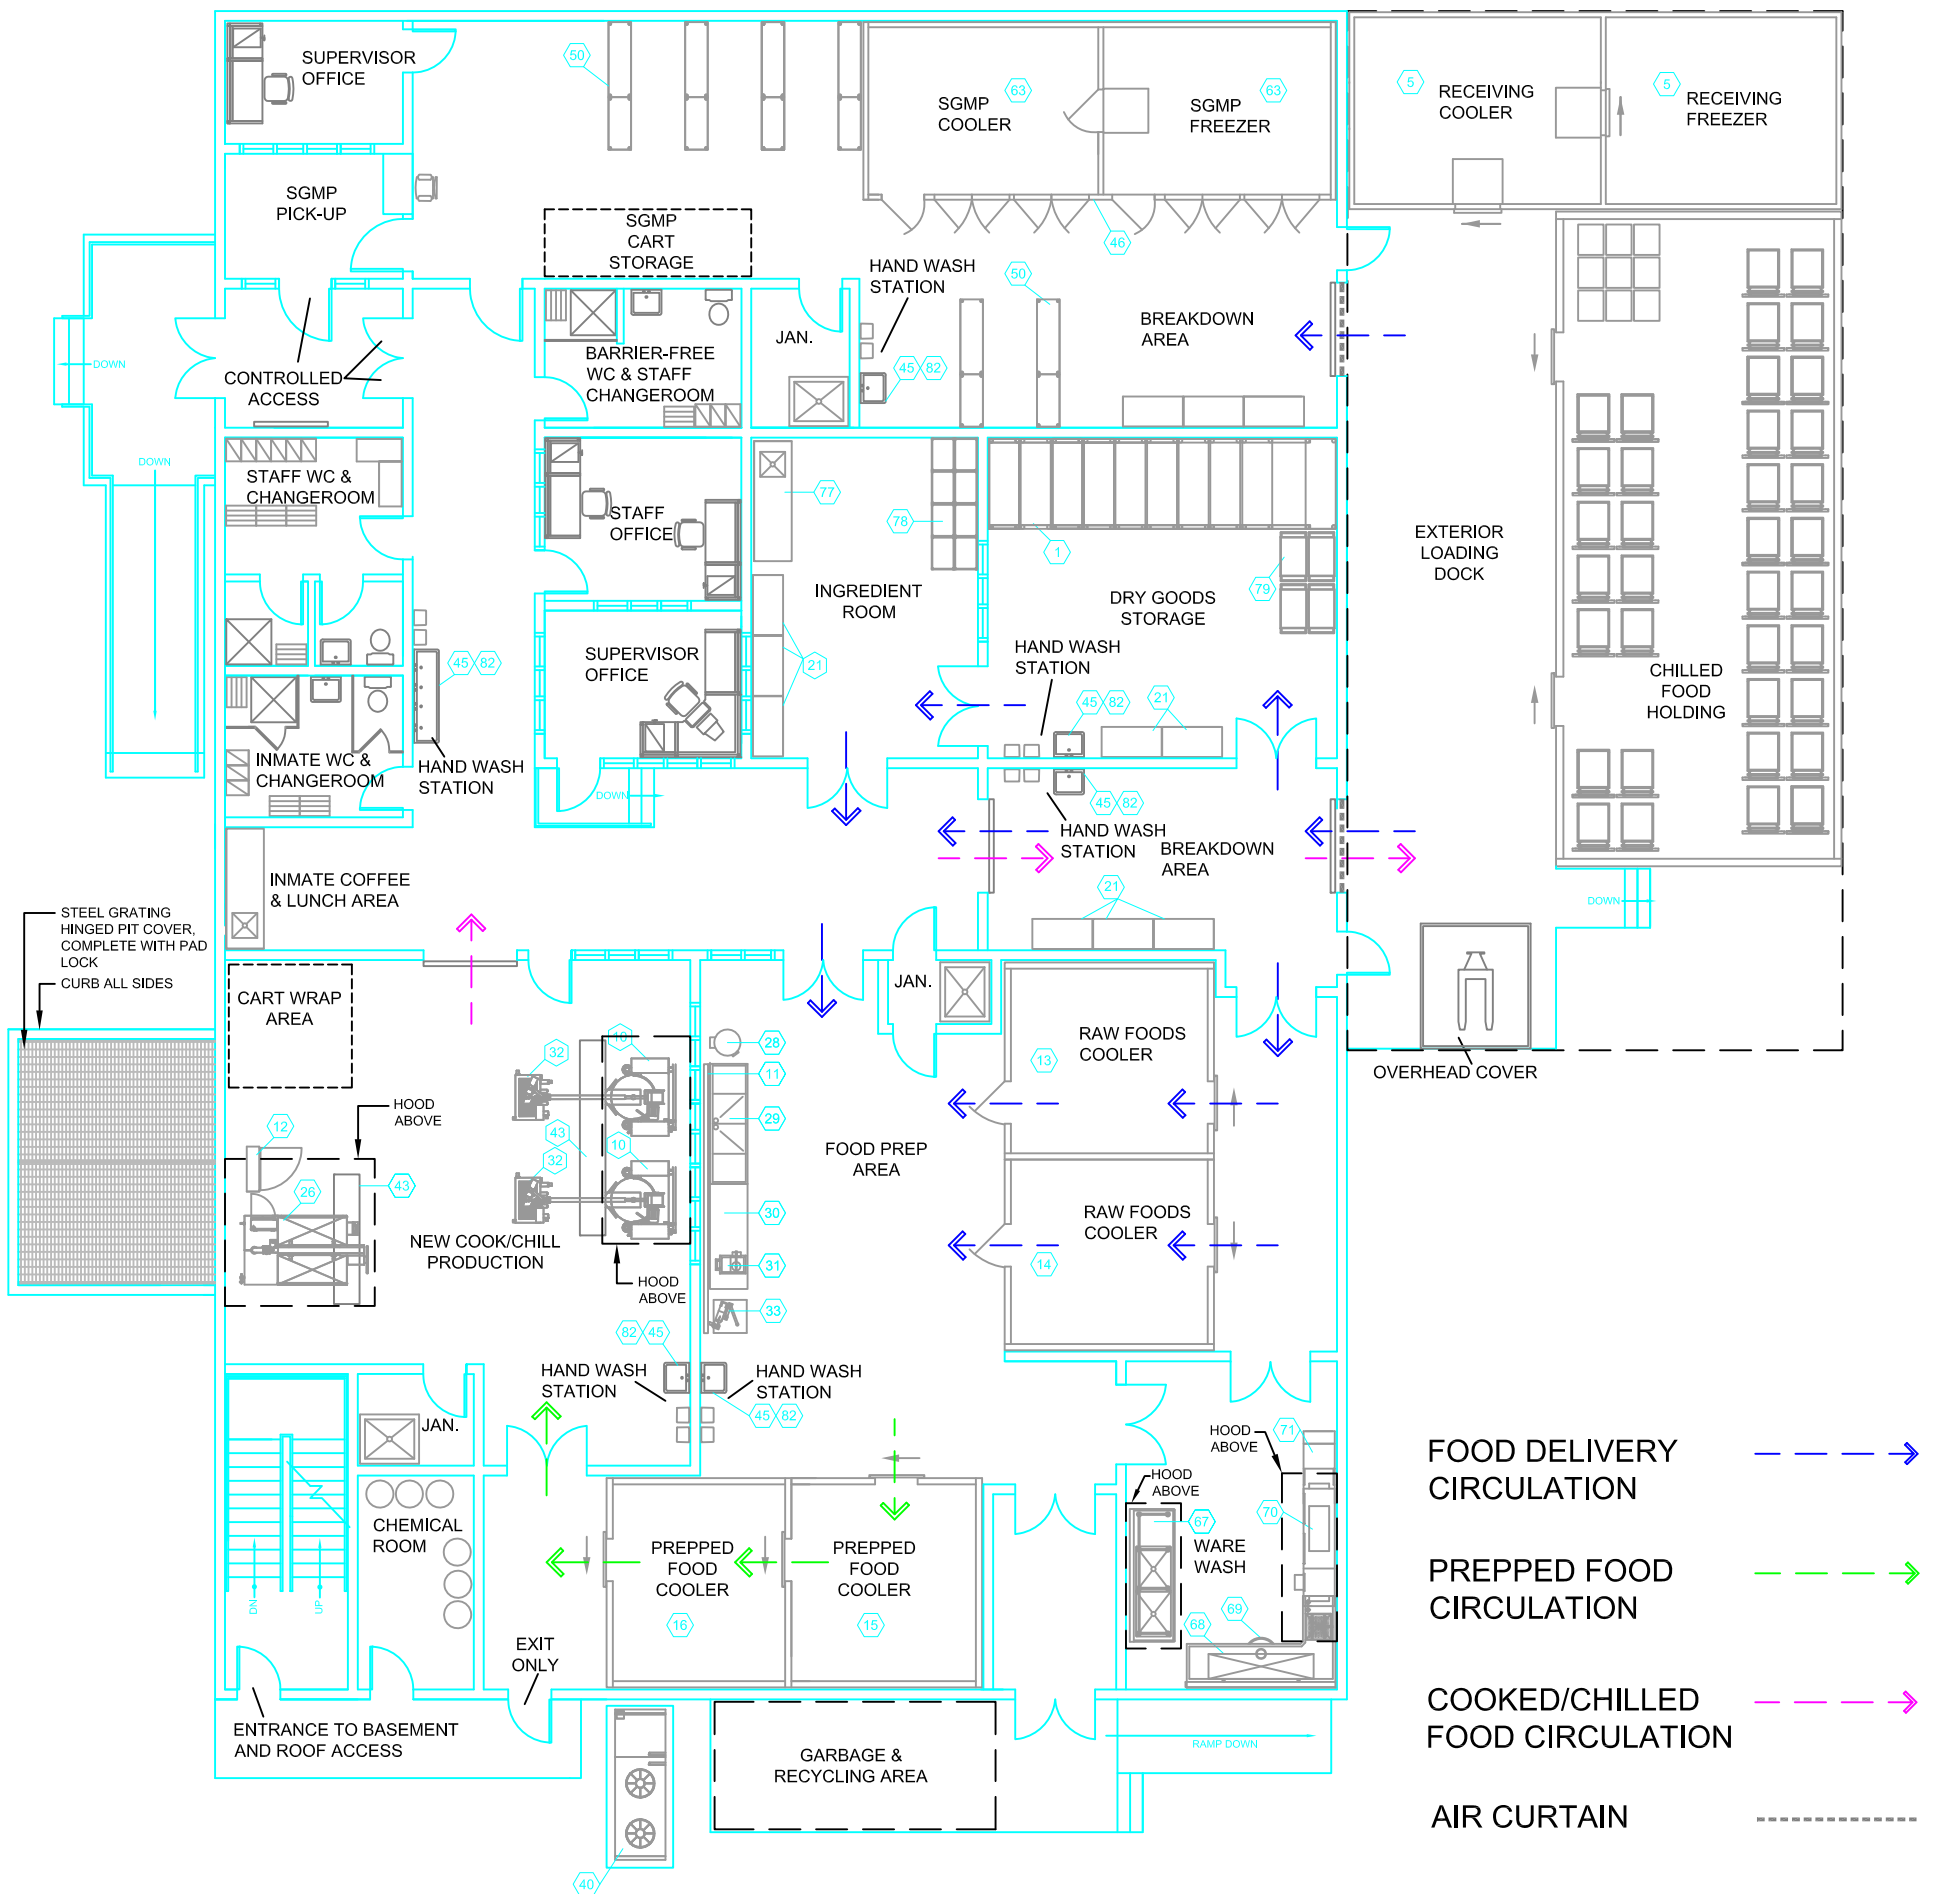




17 PROPOSED LAYOUT

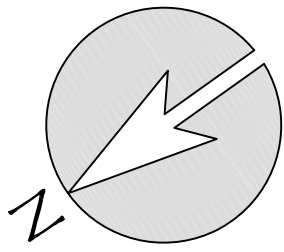

- FOOD DELIVERY CIRCULATION - - - - ->
- PREPPED FOOD CIRCULATION - - - - ->
- COOKED/CHILLED FOOD CIRCULATION - - - - ->
- AIR CURTAIN - - - - -

WESTMORLAND AND BOWDEN PRODUCTION KITCHEN & SGMP_NHQ_28-03-2013 (updated 30-05-2013)
GROUND FLOOR
 Total Building Area 790sq.m
 Production Kitchen (615sq.m.)
 SGMP (175sq.m.)

17 PROPOSED LAYOUT

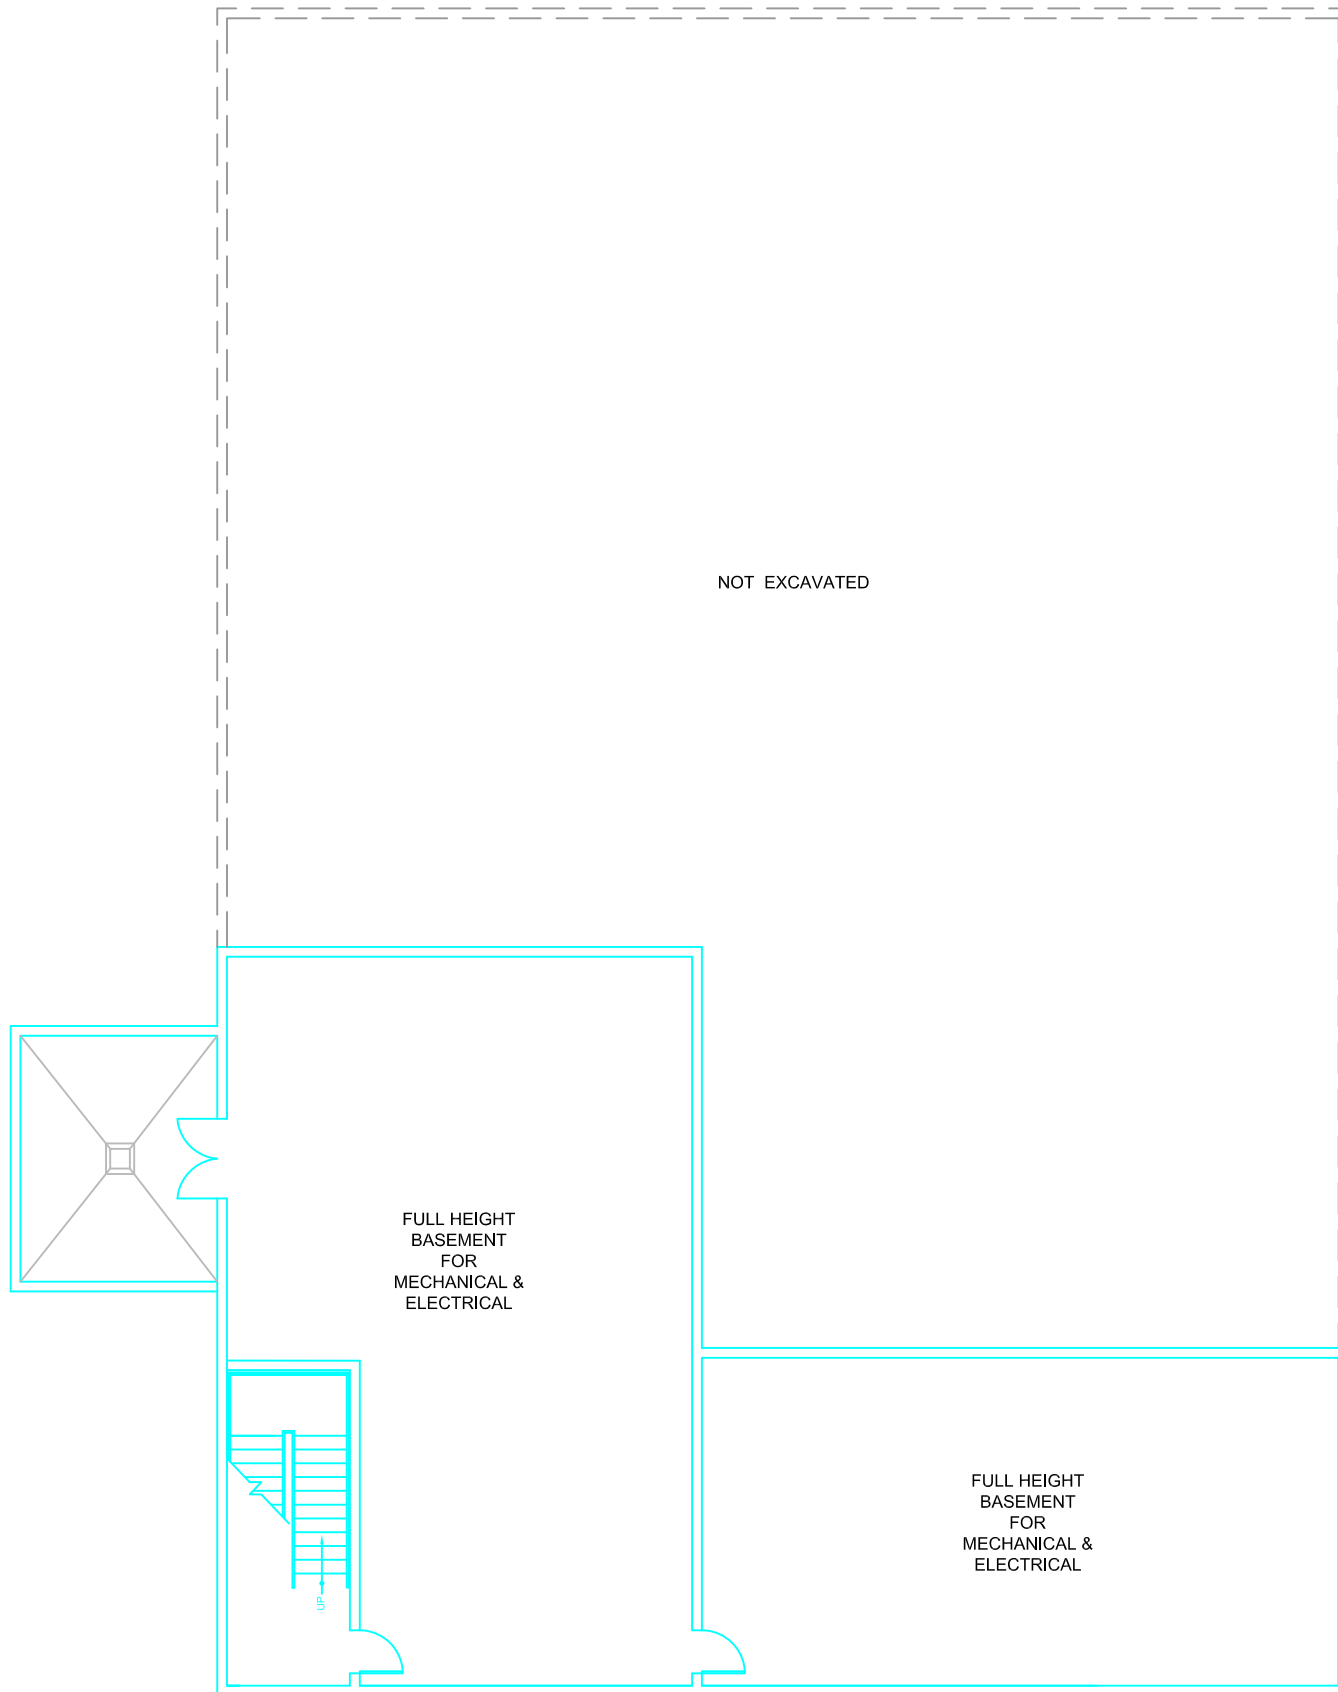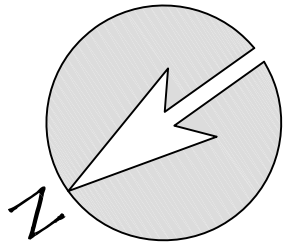

WESTMORLAND AND BOWDEN PRODUCTION KITCHEN & SGMP_NHQ_28-03-2013
BASEMENT
Full Height Area 245sq.m