


LEGEND

- GROUNDWATER MONITORING WELL
- GROUNDWATER MONITORING WELL BY OTHERS

PLAN OF FTA LTU

1:2000

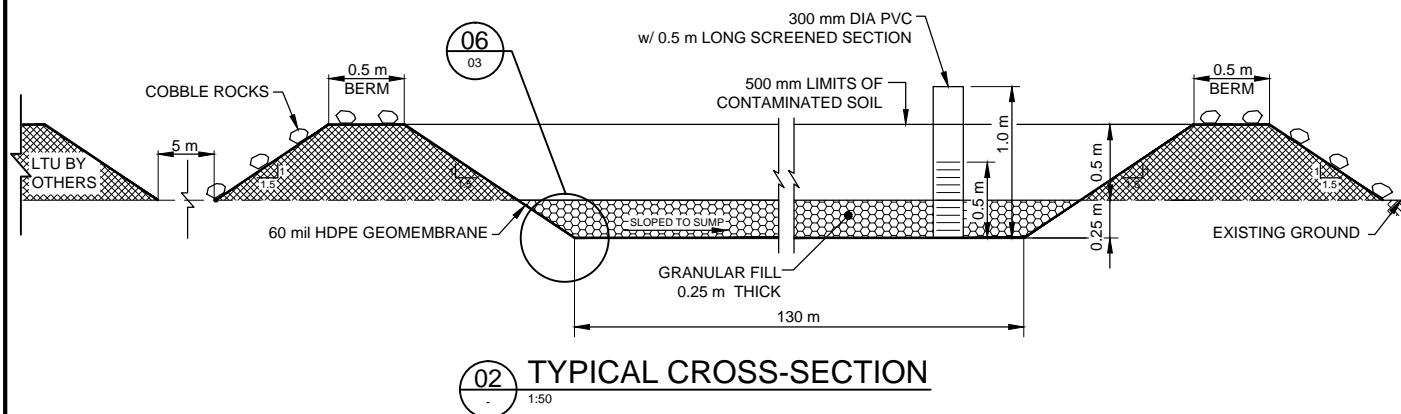

TYPICAL CROSS-SECTION

1:50



DATE MAY 2013

PROJECT

**FIRE TRAINING AREA
REMEDATION**

PROJECT NO.

13-7423

TITLE

**LANDFARM TREATMENT UNIT
(LTU) DESIGN**

FIGURE NO.

FIGURE 2