




2 SECTION  
S1 1:10

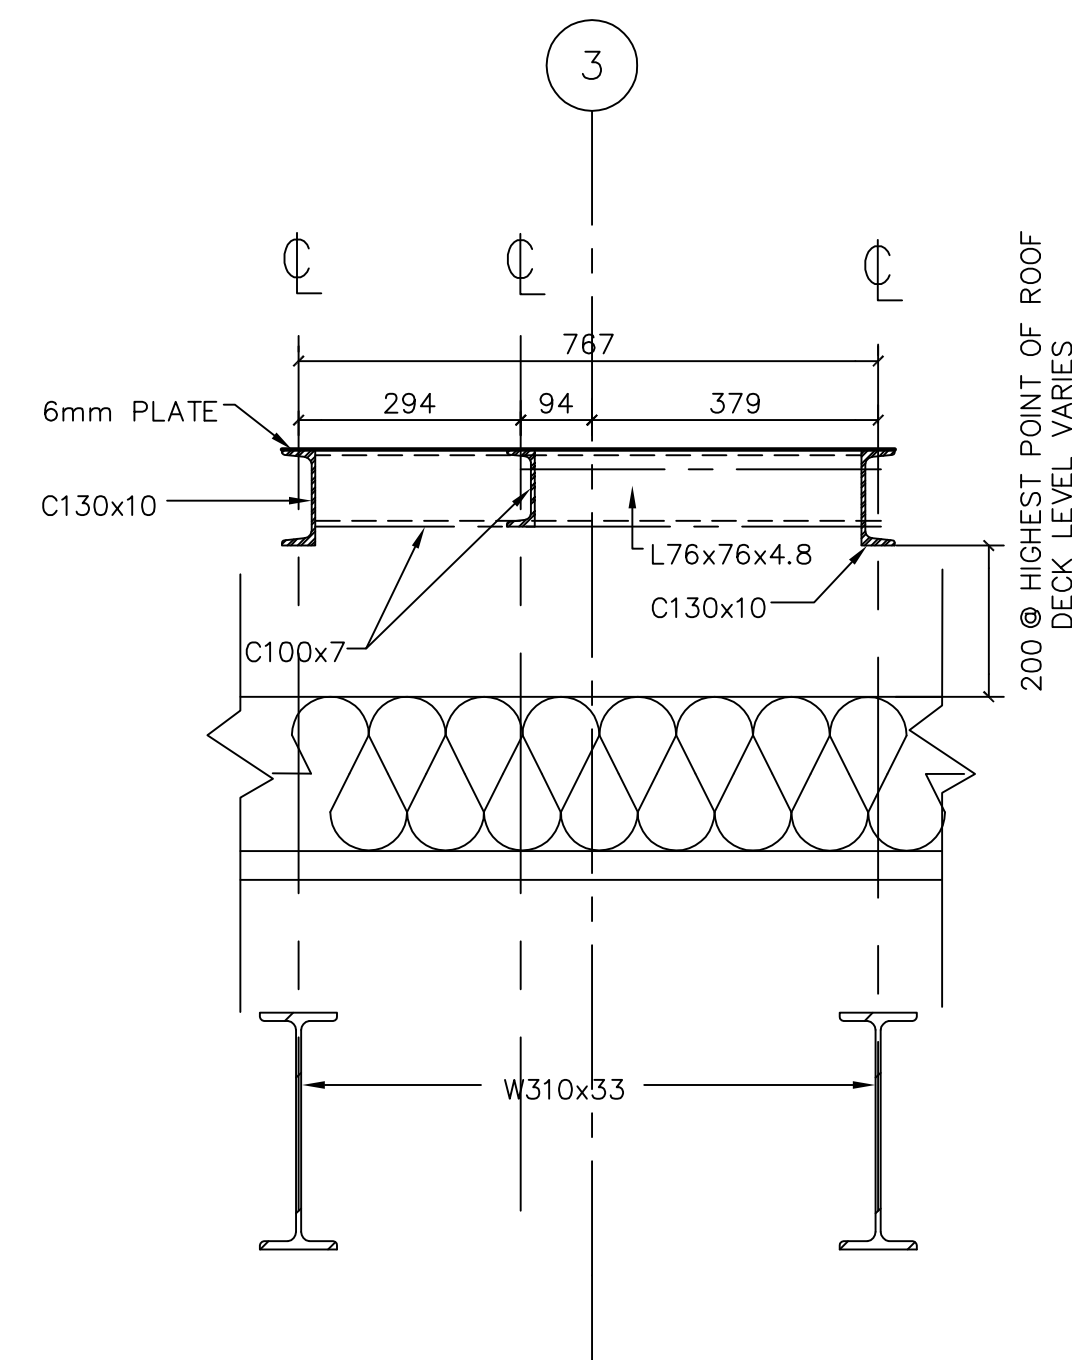


3 SECTION  
S1 1:10

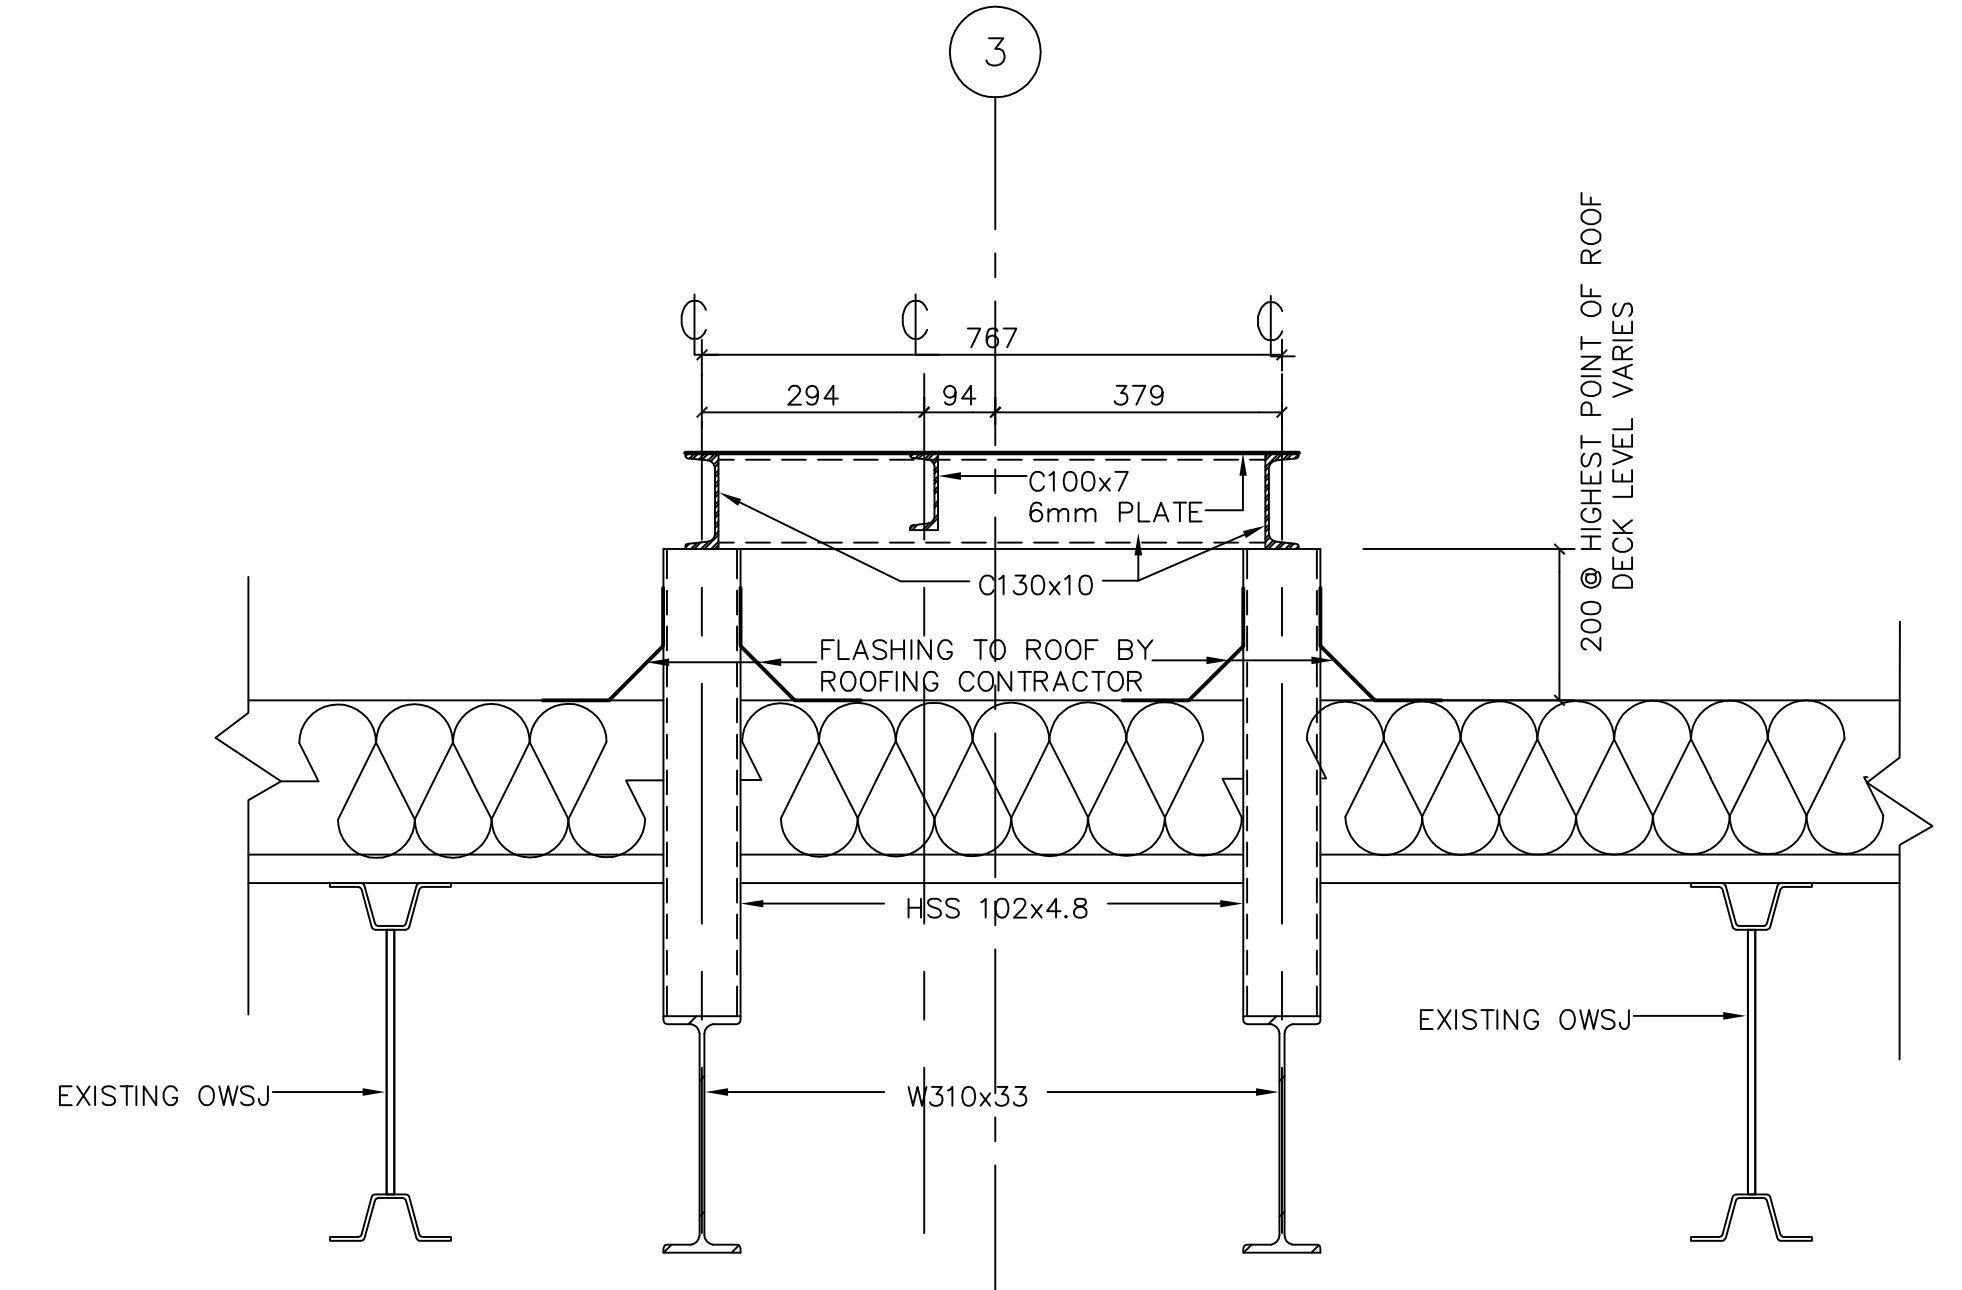


4 SECTION  
S1 1:10

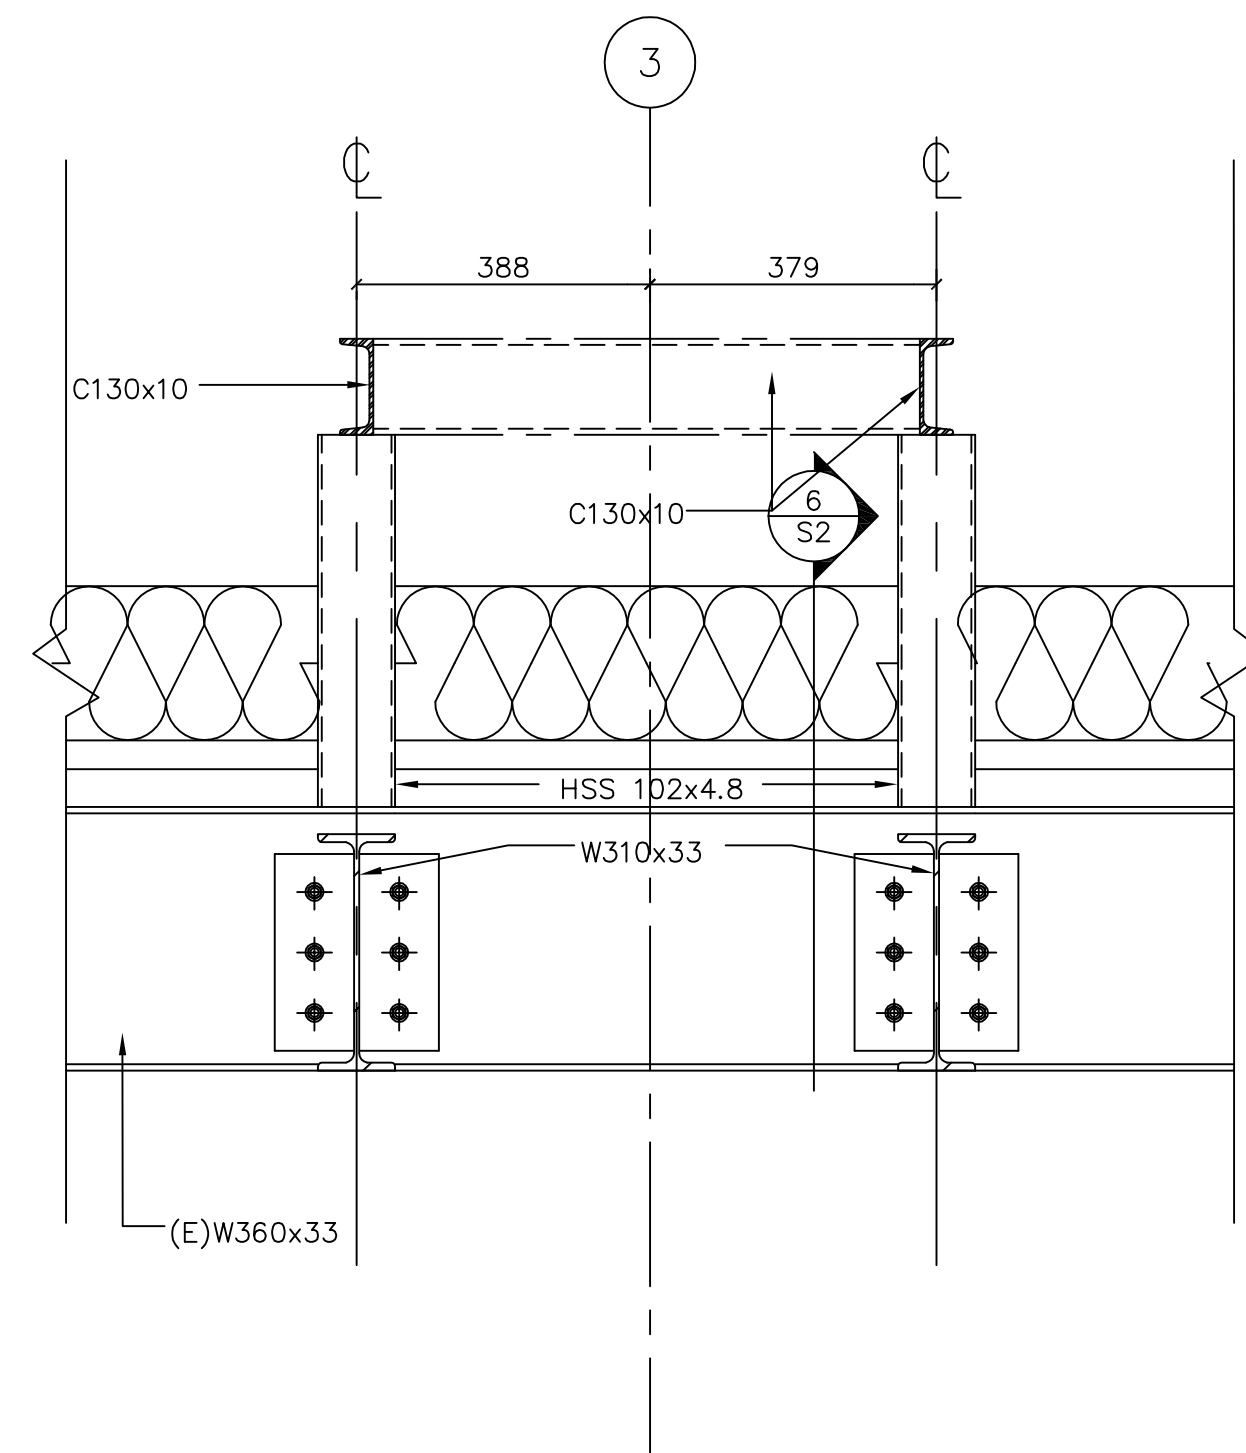


5 SECTION  
S1 1:10

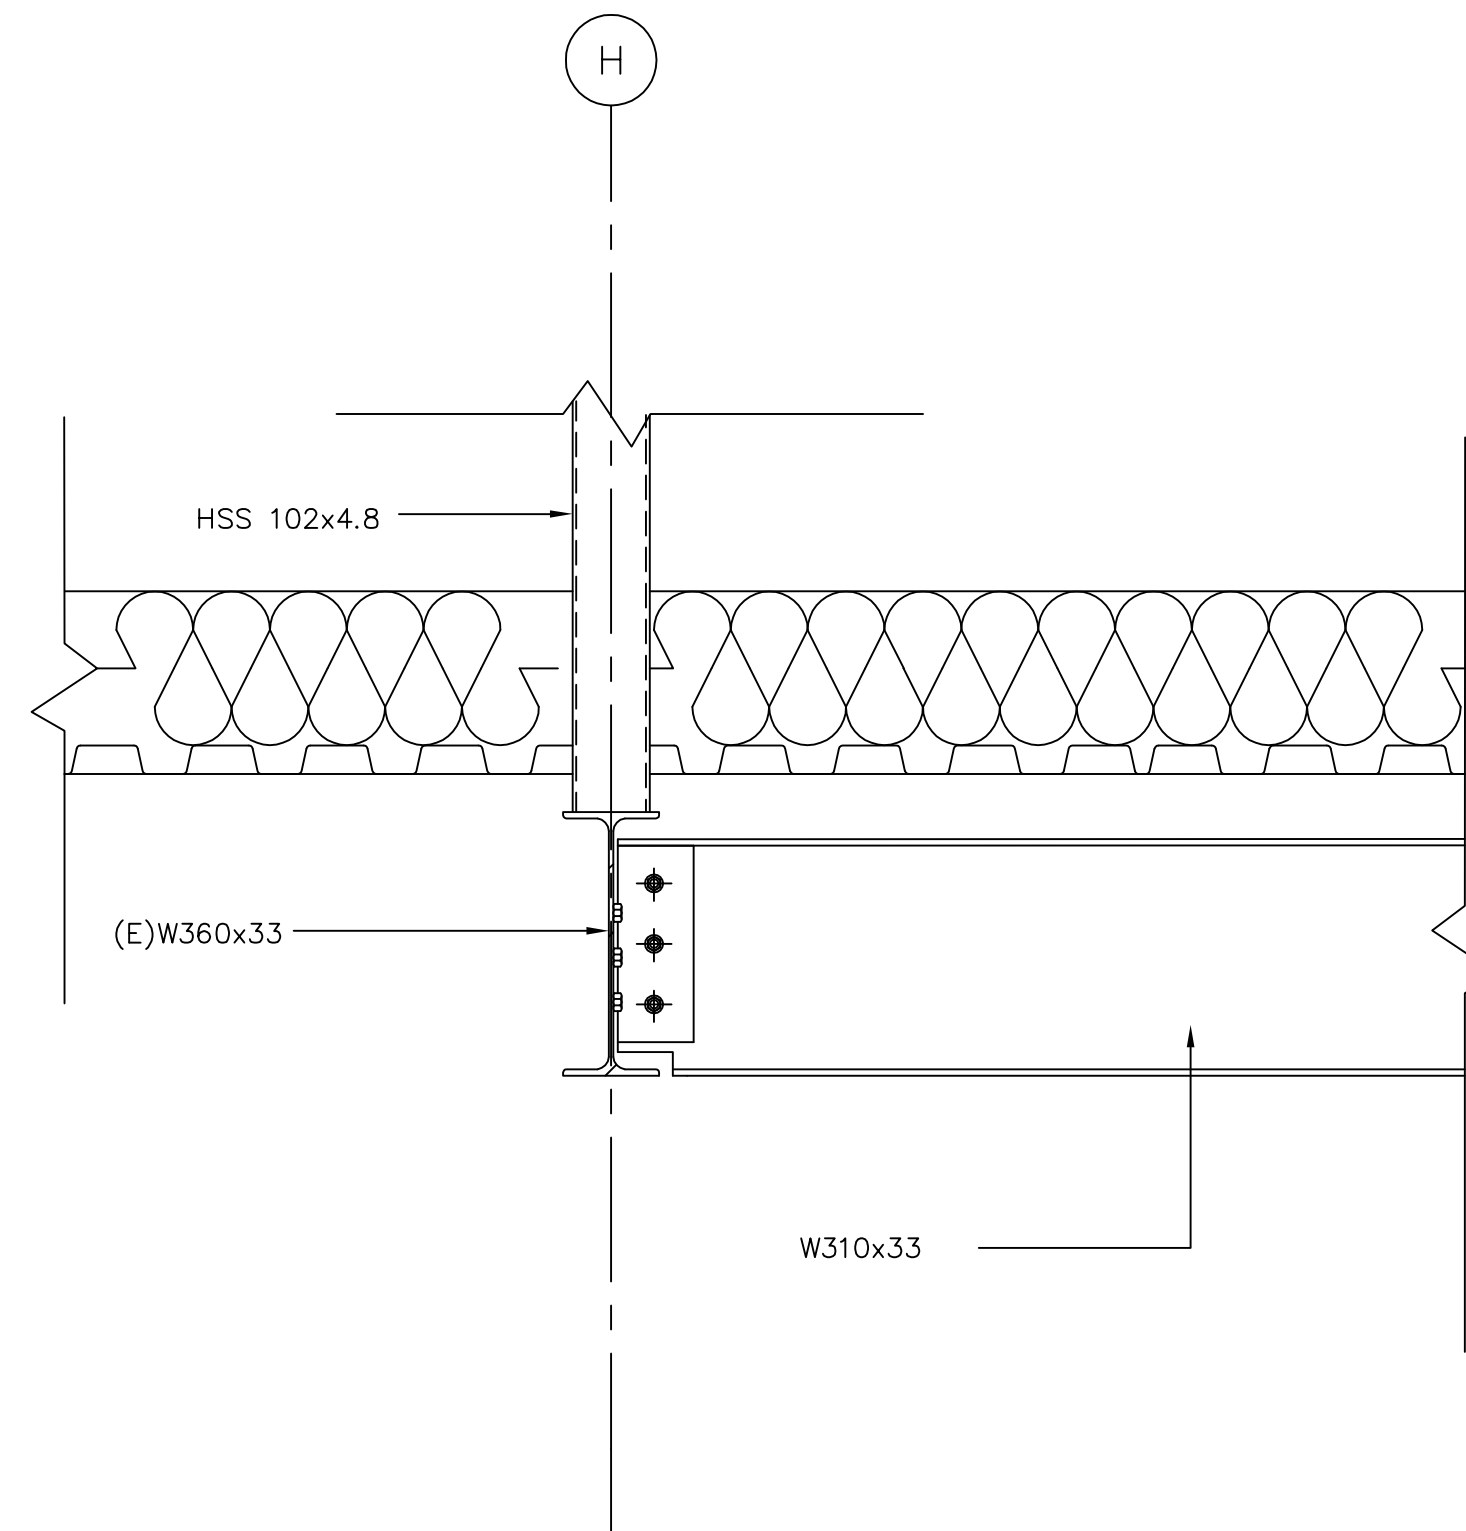


6 SECTION  
S2 1:10

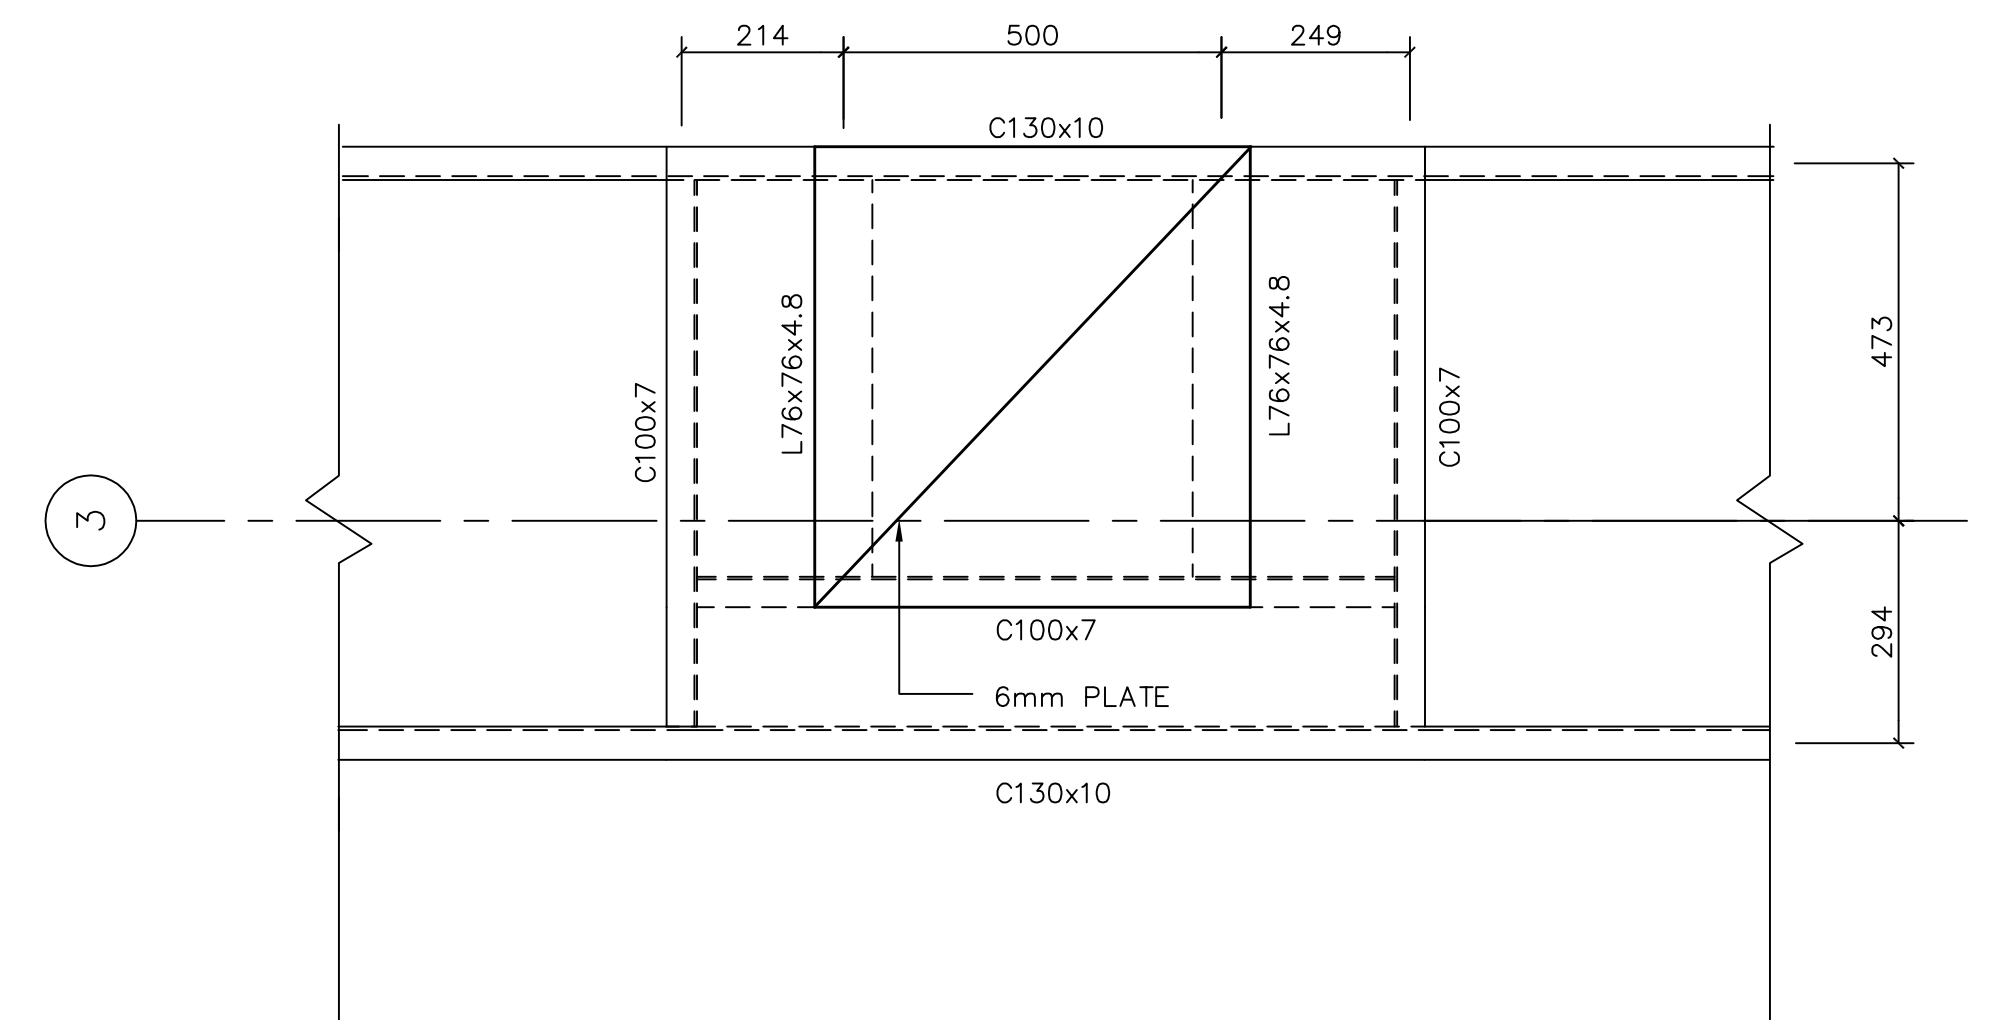

7 PLAN ON EXHAUST BASE  
S1 1:10

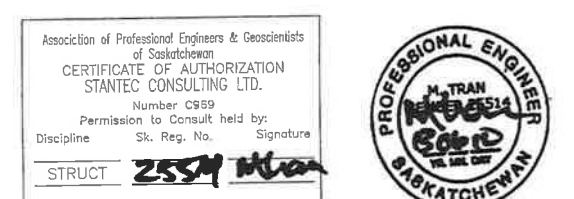

**Stantec**  
STANTEC JOB N.O 113300648

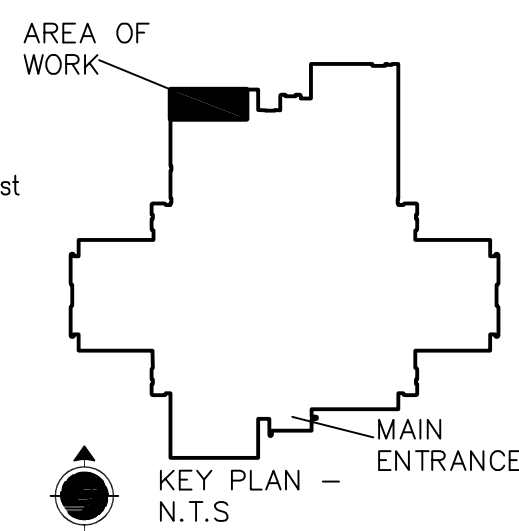

07_06_2013	TENDER	Drawn/Dessiné	NP	Date/Date	2013.06.07
24_05_2013	100%_REVIEW	DWG, Title/Titre Dessin	STRUCTURAL SECTIONS	Scale/Echelle	SCALE
10_05_2013	50%_REVIEW				
DATE	REVISION				

CHEMICAL ROOM ACID STORAGE RETROFIT

Environment Canada / Environnement Canada  
Property Management District 2 / Gestion de l'immobilier District 2  
NATIONAL HYDROLOGY RESEARCH CENTRE / #11 INNOVATION BLVD SASKATOON, SK, S7N 3H5

DWG # / DESSIN #  
**S2**