



04			
03	REVISIONS	2013-07-06	
02	ISSUED FOR BIDS	2013-06-28	
01	99% SUBMISSION	2013-05-31	
revision			date

	A	B	C
Detail No.			
No. du détail			
drawing no. — where detail required			
dessin no. — où détail exigé			
drawing no. — where detailed			
dessin no. — où détaillé			

BURLINGTON
ONTARIO
C.C.I.W. FISHERIES PROTECTION PROGRAM
867 LAKESHORE ROAD

RENOVATIONS

drawing title
titre du dessin
PART PLAN - SECOND FLOOR
DEMOLITION

MECHANICAL

drawn by
dessine par

RHM

approvato per
R. MOR

N.G.

project date
date du projet

project no.
no. du projet

R.063337.001


drawing no.
destination no.


MECHANICAL WORK NOTES

- 1 REPLACE (E) SUD WITH NEW PROVIDER NEW DUCT CONNECTION, SIZE 2 TO MATCH DIFFUSER DIAMETER. REFER TO DWG M-2 FOR NEW LOCATION OF SUD.
- 2 REMOVE (E) SUD AND CAP CONNECTION AT SUPPLY DUCT.
- 3 REPLACE (E) RAD WITH NEW GRILLE, WITH SIZE AS NOTED. PROVIDE (N) PLEXIBOX BOX AS REQUIRED FOR EXISTING DUCTING. PROVIDE DUCTING AS REQUIRED.
- 4 REMOVE (E) RAD AND CAP CONNECTION AT RETURN DUCT.
- 5 REMOVE (E) RAD AND DUCTING UP TO MECHANICAL EQUIPMENT ROOM. REMOVE EXHAUST DUCTING FROM SECOND FLOOR AND TO ELECTRICAL PANEL.
- 6 REPLACE (E) RAD AND CONNECT TO EXIST. DUCTING IN CEILING SPACE.
- 7 (E) TYSATS TO REMAIN AND BE REUSED. RELOCATE AS NOTED TO SUIT DEMOLISHED WALLS AND ZONING.
- 8 REMOVE ABANDONED DUCTING AND CAP OPEN-ENDED SUPPLY DUCTING IN CEILING SPACE.
- 9 REMOVE EXISTING SINK AND CAP PLUMBING FOR FUTURE CONNECTION. REMOVE HOSE AND FAUCET FROM EXISTING SINK.
- 9 REMOVE EXISTING SINK AND CAP PLUMBING FOR FUTURE CONNECTION. REMOVE HOSE AND FAUCET AND PLUMBING.
- 10 REMOVE EXISTING GLASS DRAINAGE PIPING ABANDONED IN CEILING SPACE.
- 11 (E) DOWN LINES BY ARCHITECTURAL TO BE COVERED BY ARCHITECTURAL.

LEGEND (MECHANICAL)

-

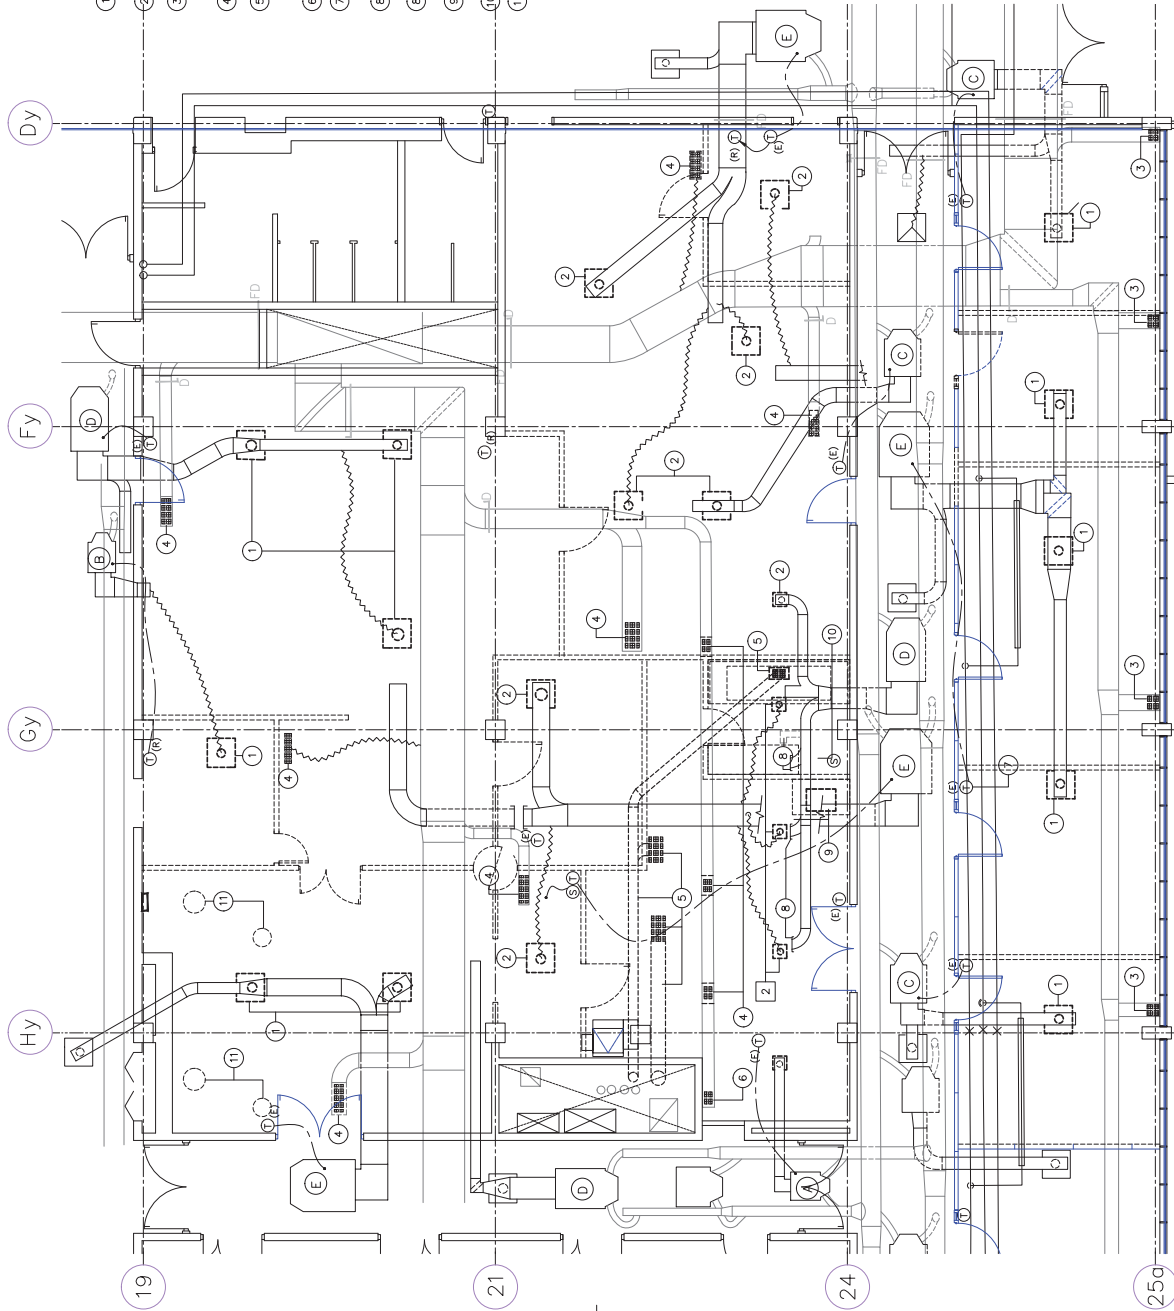



A - TYPE OF DIFFUSER
B - SAD NECK SIZE OR GRILLE SIZE
C - AIRFLOW

DEMOLITION

M-1 SCALE: 1:50

GSC-A1 DATE PLOTTED: 2013-04-28 PLOT SCALE: 1:?

CAD FILE:

CAD FILE: