



### KEY PLAN

MILLWORK FINISHES LEGEND	
PL-1	PLASTIC LAMINATE TO MATCH: WILSONART LAMINATE BRONZED FUSION 1796-07
PL-2	PLASTIC LAMINATE TO MATCH: ABORRITE LAMINATE CORDOVA BROWN S-508 SR
PL-3	PLASTIC LAMINATE TO MATCH: ABORRITE LAMINATE CORDOVA BROWN S-508 SR
CT-1	CERAMIC TILE TO MATCH: OLYMPIA TILE REAL SERIES LINEAR MOSAICS CREAM PL

04			
03	REVISED DIMENSIONS	2013-07-08	
02	ISSUE FOR TENDER	2013-06-28	
01	99% SUBMISSION	2013-06-10	
	revision		date

Do not scale drawings.  
 All drawings shall be submitted under the same conditions as this and immediately after the award of the contract. The drawings shall be the property of the Department, Representative of all discrepancies.

	Detail No. No. du detail	drawing no. — where detail required dessin no. — où détail exigé	drawing no. — where detailed dessin no. — où détaillé
A	B	C	
			

project title  
titre du projet

**BURLINGTON**  
Ontario  
C.C.I.W. FISHERIES PROTECTION PROGRAM

## RENOVATIONS

drawing title  
titre du dessin

**PART PLAN - SECOND FLOOR  
KITCHENETTE MILLWORK**

drawn by  
dessine par  
J.V.


J.V.  
conce par

bid office	project manager administrateur
---------------	-----------------------------------


project date  
date du projet 2013-04-24

no. du projet  
R.063337.001


A-03

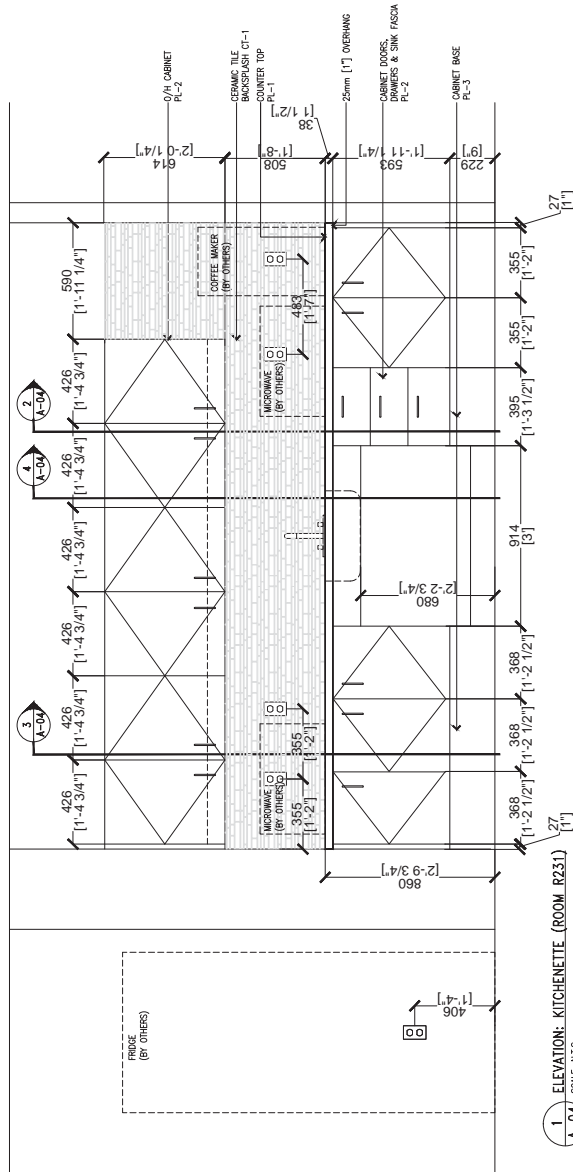


1 ELEVATION: KITCHENETTE (ROOM R231)  
A-04 SCALE: N.T.S.

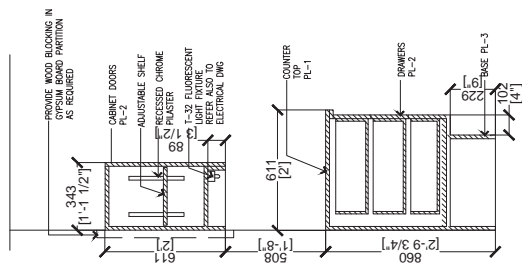

2 SECTION-SEVERY (TYPICAL)  
A-04 SCALE: N.T.S.

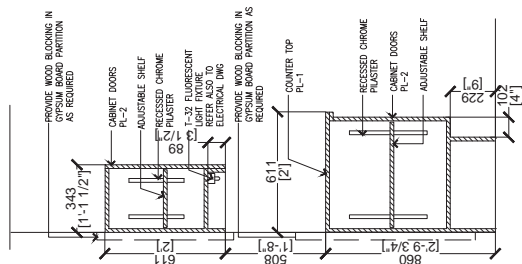

3 SECTION-SEVERY (TYPICAL)  
A-04 SCALE: N.T.S.

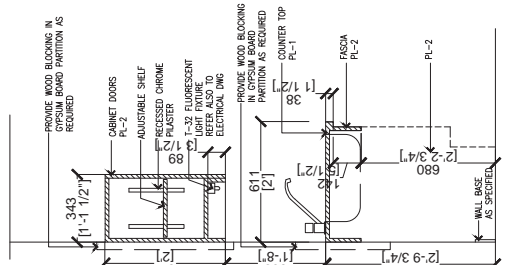

4 SECTION-SEVERY (TYPICAL)  
A-04 SCALE: N.T.S.

NOTES ON MILLWORK:

ALL MILLWORK COMPONENTS TO BE 1/8" (3.175") PLYWOOD COMPLETE WITH PLASTIC LAMINATE ON ALL EXPOSED SURFACES AND BOTH SIDES OF CABINET DOORS UNLESS NOTED OTHERWISE ON DRAWINGS.

INTERIOR SURFACES OF CABINETS AND SHELVES INSIDE CABINETS TO BE WHITE MELAMINE.

PROVIDE 102mm (4") 1" PALLS OF BRUSHED STAINLESS STEEL FINISH ON ALL DOORS AND DRAWERS AS REQUIRED.

ALL ADJOINING SHELVES TO BE SUPPORTED ON RECESSED PLASTIC STRIPS WITH CHROME FINISH.

ALL BLOTTING IN GYPSUM BOARD IS REQUIRED.

PROVIDE BLOCKING IN GYPSUM BOARD AS SUPPORT WHERE REQUIRED.

SUBMIT SHOP DRAWINGS AND HARDWARE TO DEPARTMENTAL REPRESENTATIVE FOR APPROVAL BEFORE COMMENCEMENT OF WORK.

REFER TO LEGEND FOR FINISHES SPECIFICATION.

PROVIDE PVC EDGE SAMPLE FOR DEPARTMENTAL REPRESENTATIVE'S REVIEW & APPROVAL PRIOR TO FABRICATION.

PL-1/-2/-3/-4 PROVIDE SAMPLE FOR DEPARTMENTAL REPRESENTATIVE'S REVIEW & APPROVAL PRIOR TO FABRICATION.

NOTE:  
PL-2 TO ALL EXPOSED SURFACES;  
MATCHING WHITE MELAMINE TO ALL INTERIOR SURFACES