



PLAN-FLOATING WAVEREAK
(2 REQUIRED)

SCALE: 1:50

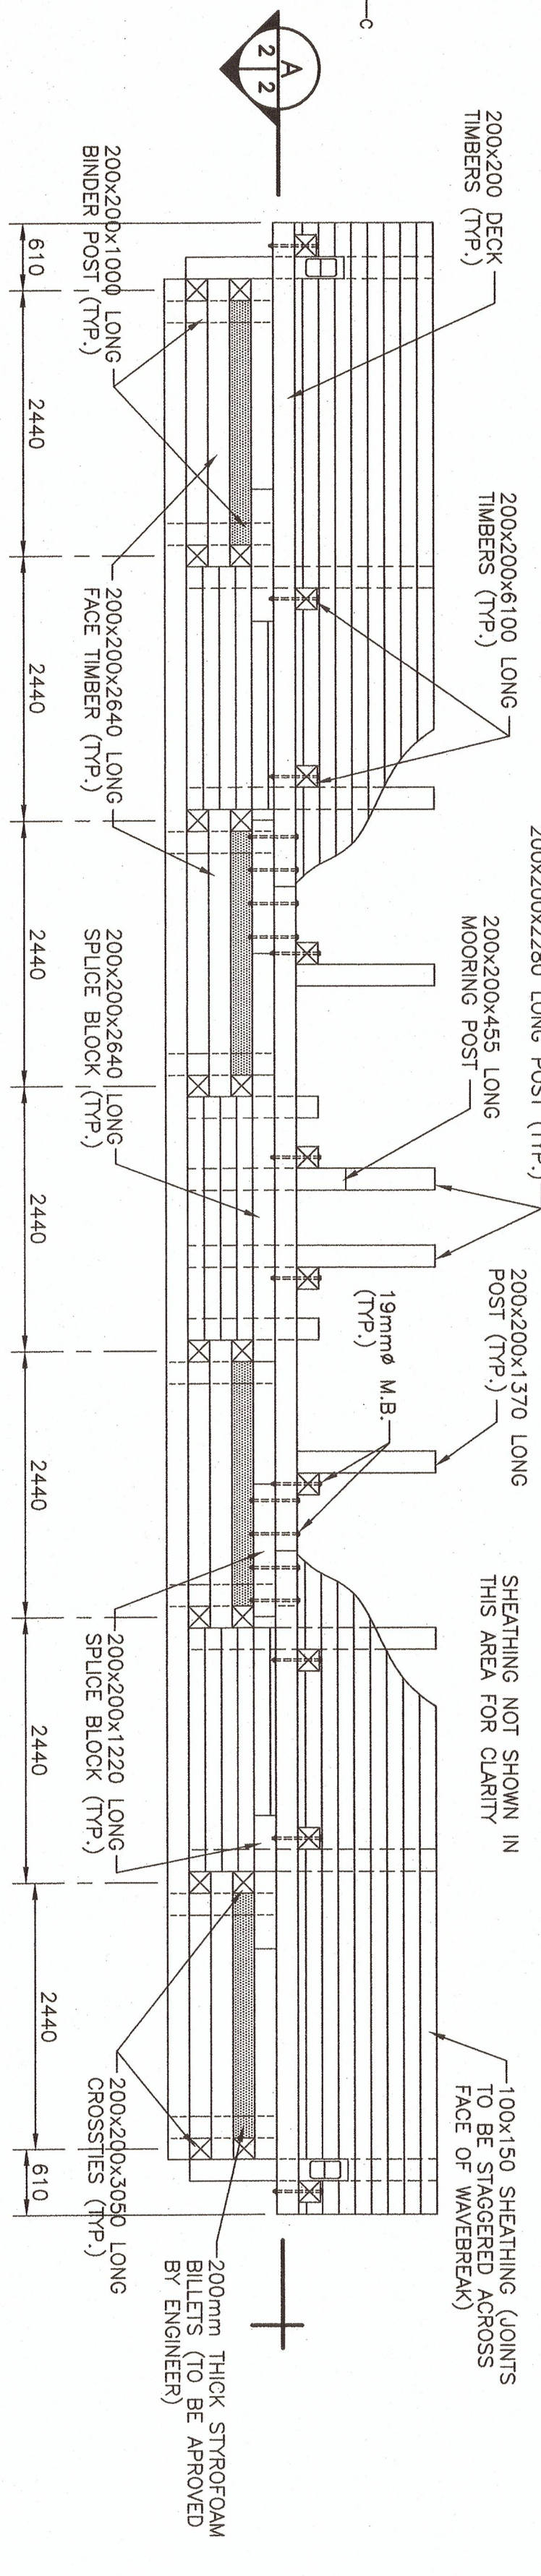


ELEVATION

SCALE: 1:50

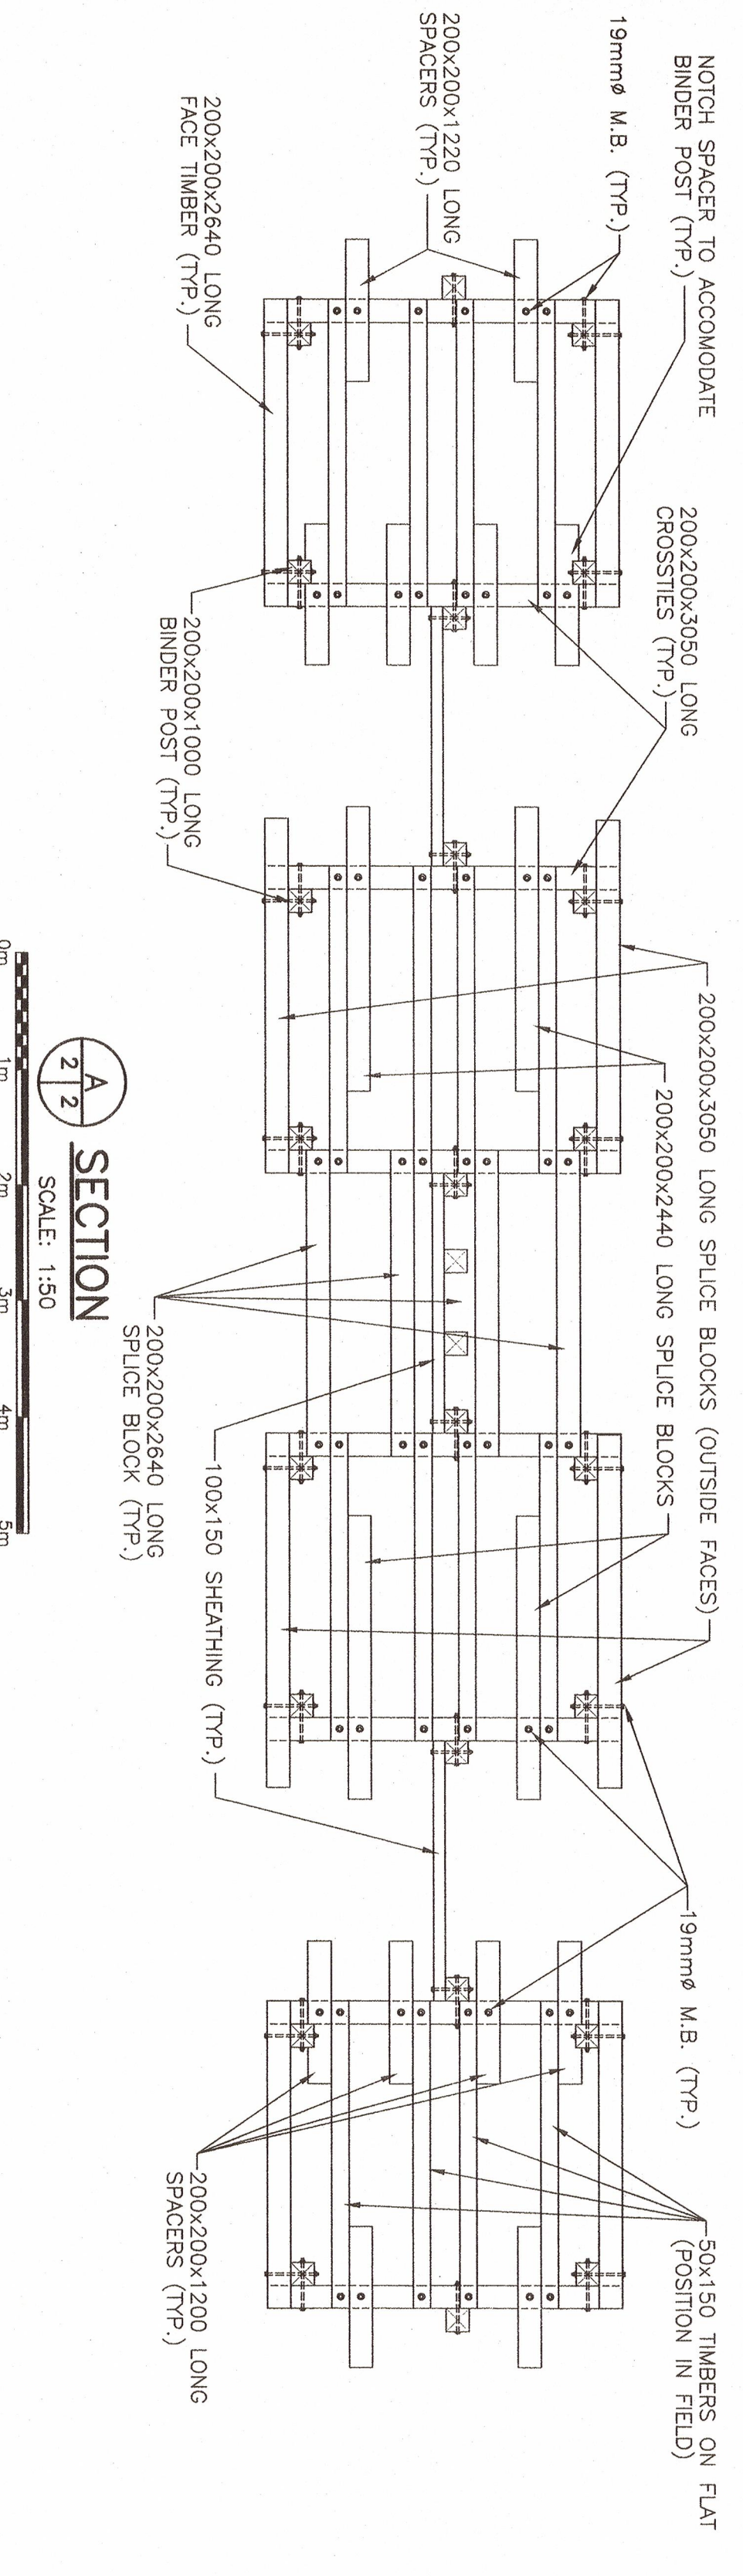

SECTION

SCALE: 1:50

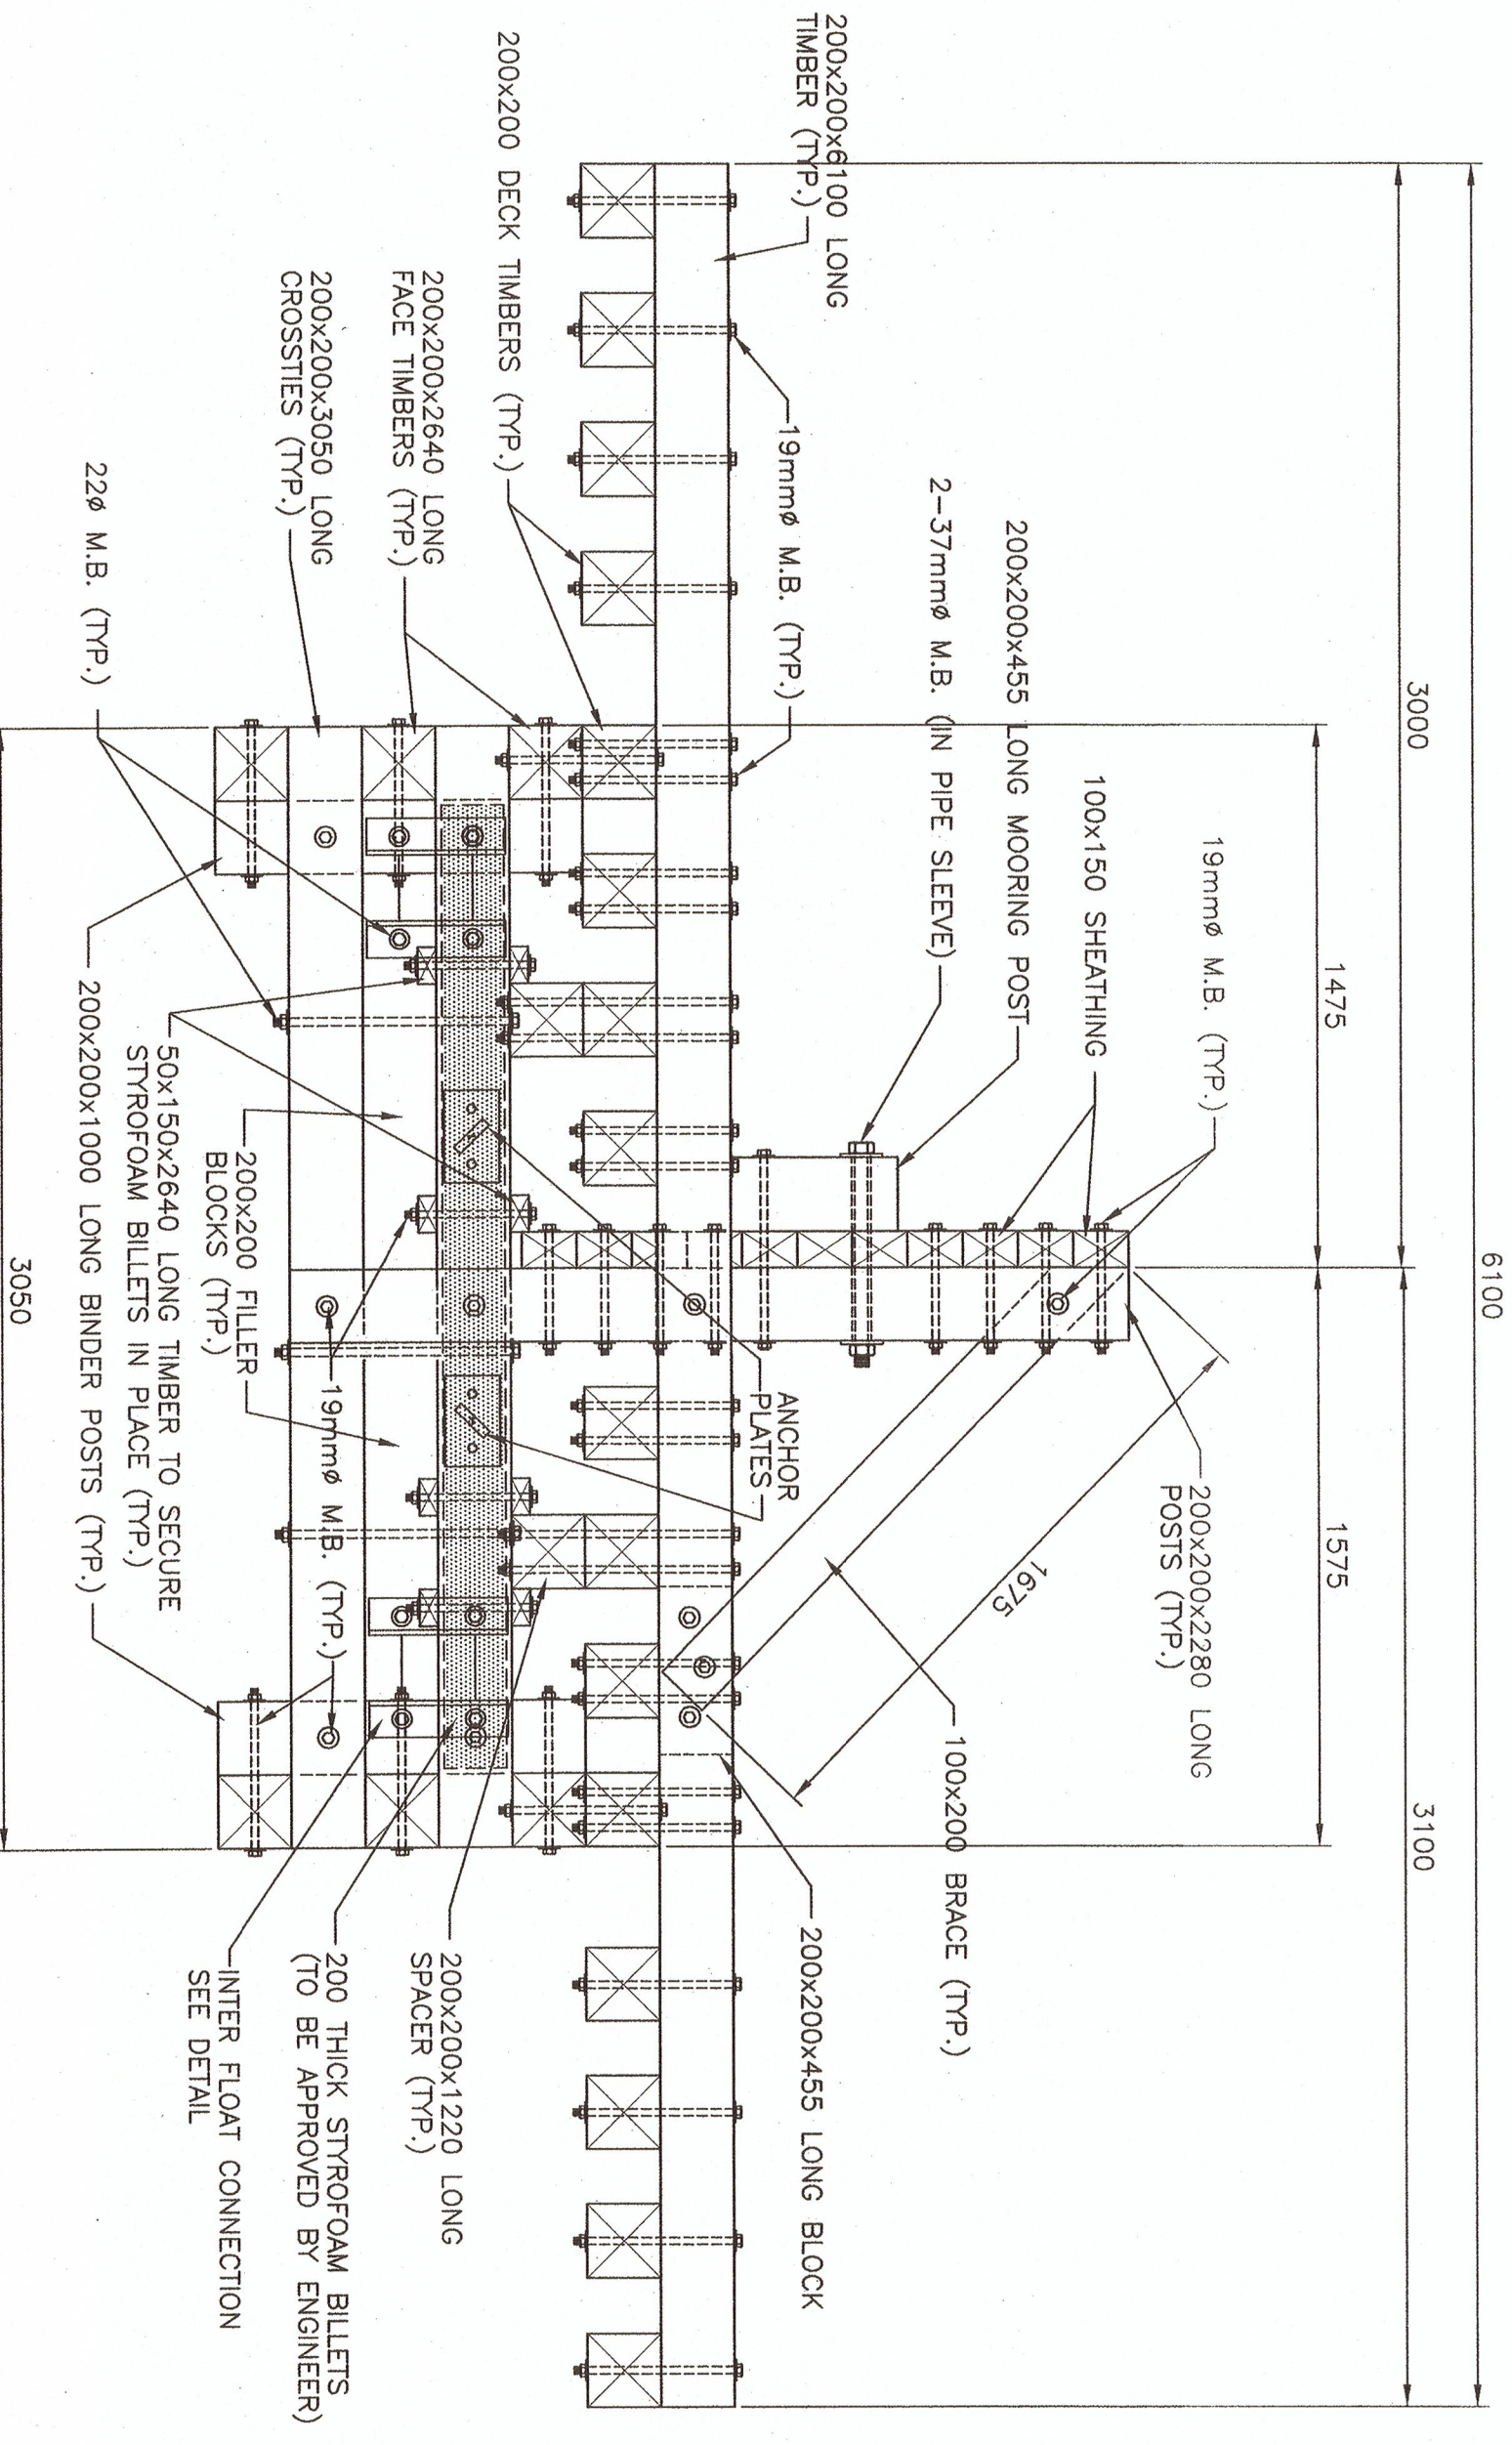

END ELEVATION

SCALE: 1:20

PLAN ELEVATIONS SECTION

revision	date	project	date
1	2013/07/22	WAVE BREAK INSTALLATION STUARTTOWN DEER ISLAND CHARLOTTE CO., N.B.	2013/07/22
designer	drawn	checked	approved
R. DOUCET	J. KOVAL		
date	date	date	date
2013/07/22	2013/07/22	2013/07/22	2013/07/22
title	author	project number	no. du projet
WAVE BREAK INSTALLATION STUARTTOWN DEER ISLAND CHARLOTTE CO., N.B.	A. ISENA	R.064466.001	
designer	drawn	checked	approved
R. DOUCET	J. KOVAL		