




1 PLAN CLÉ/KEY PLAN
M2 N.T.S.

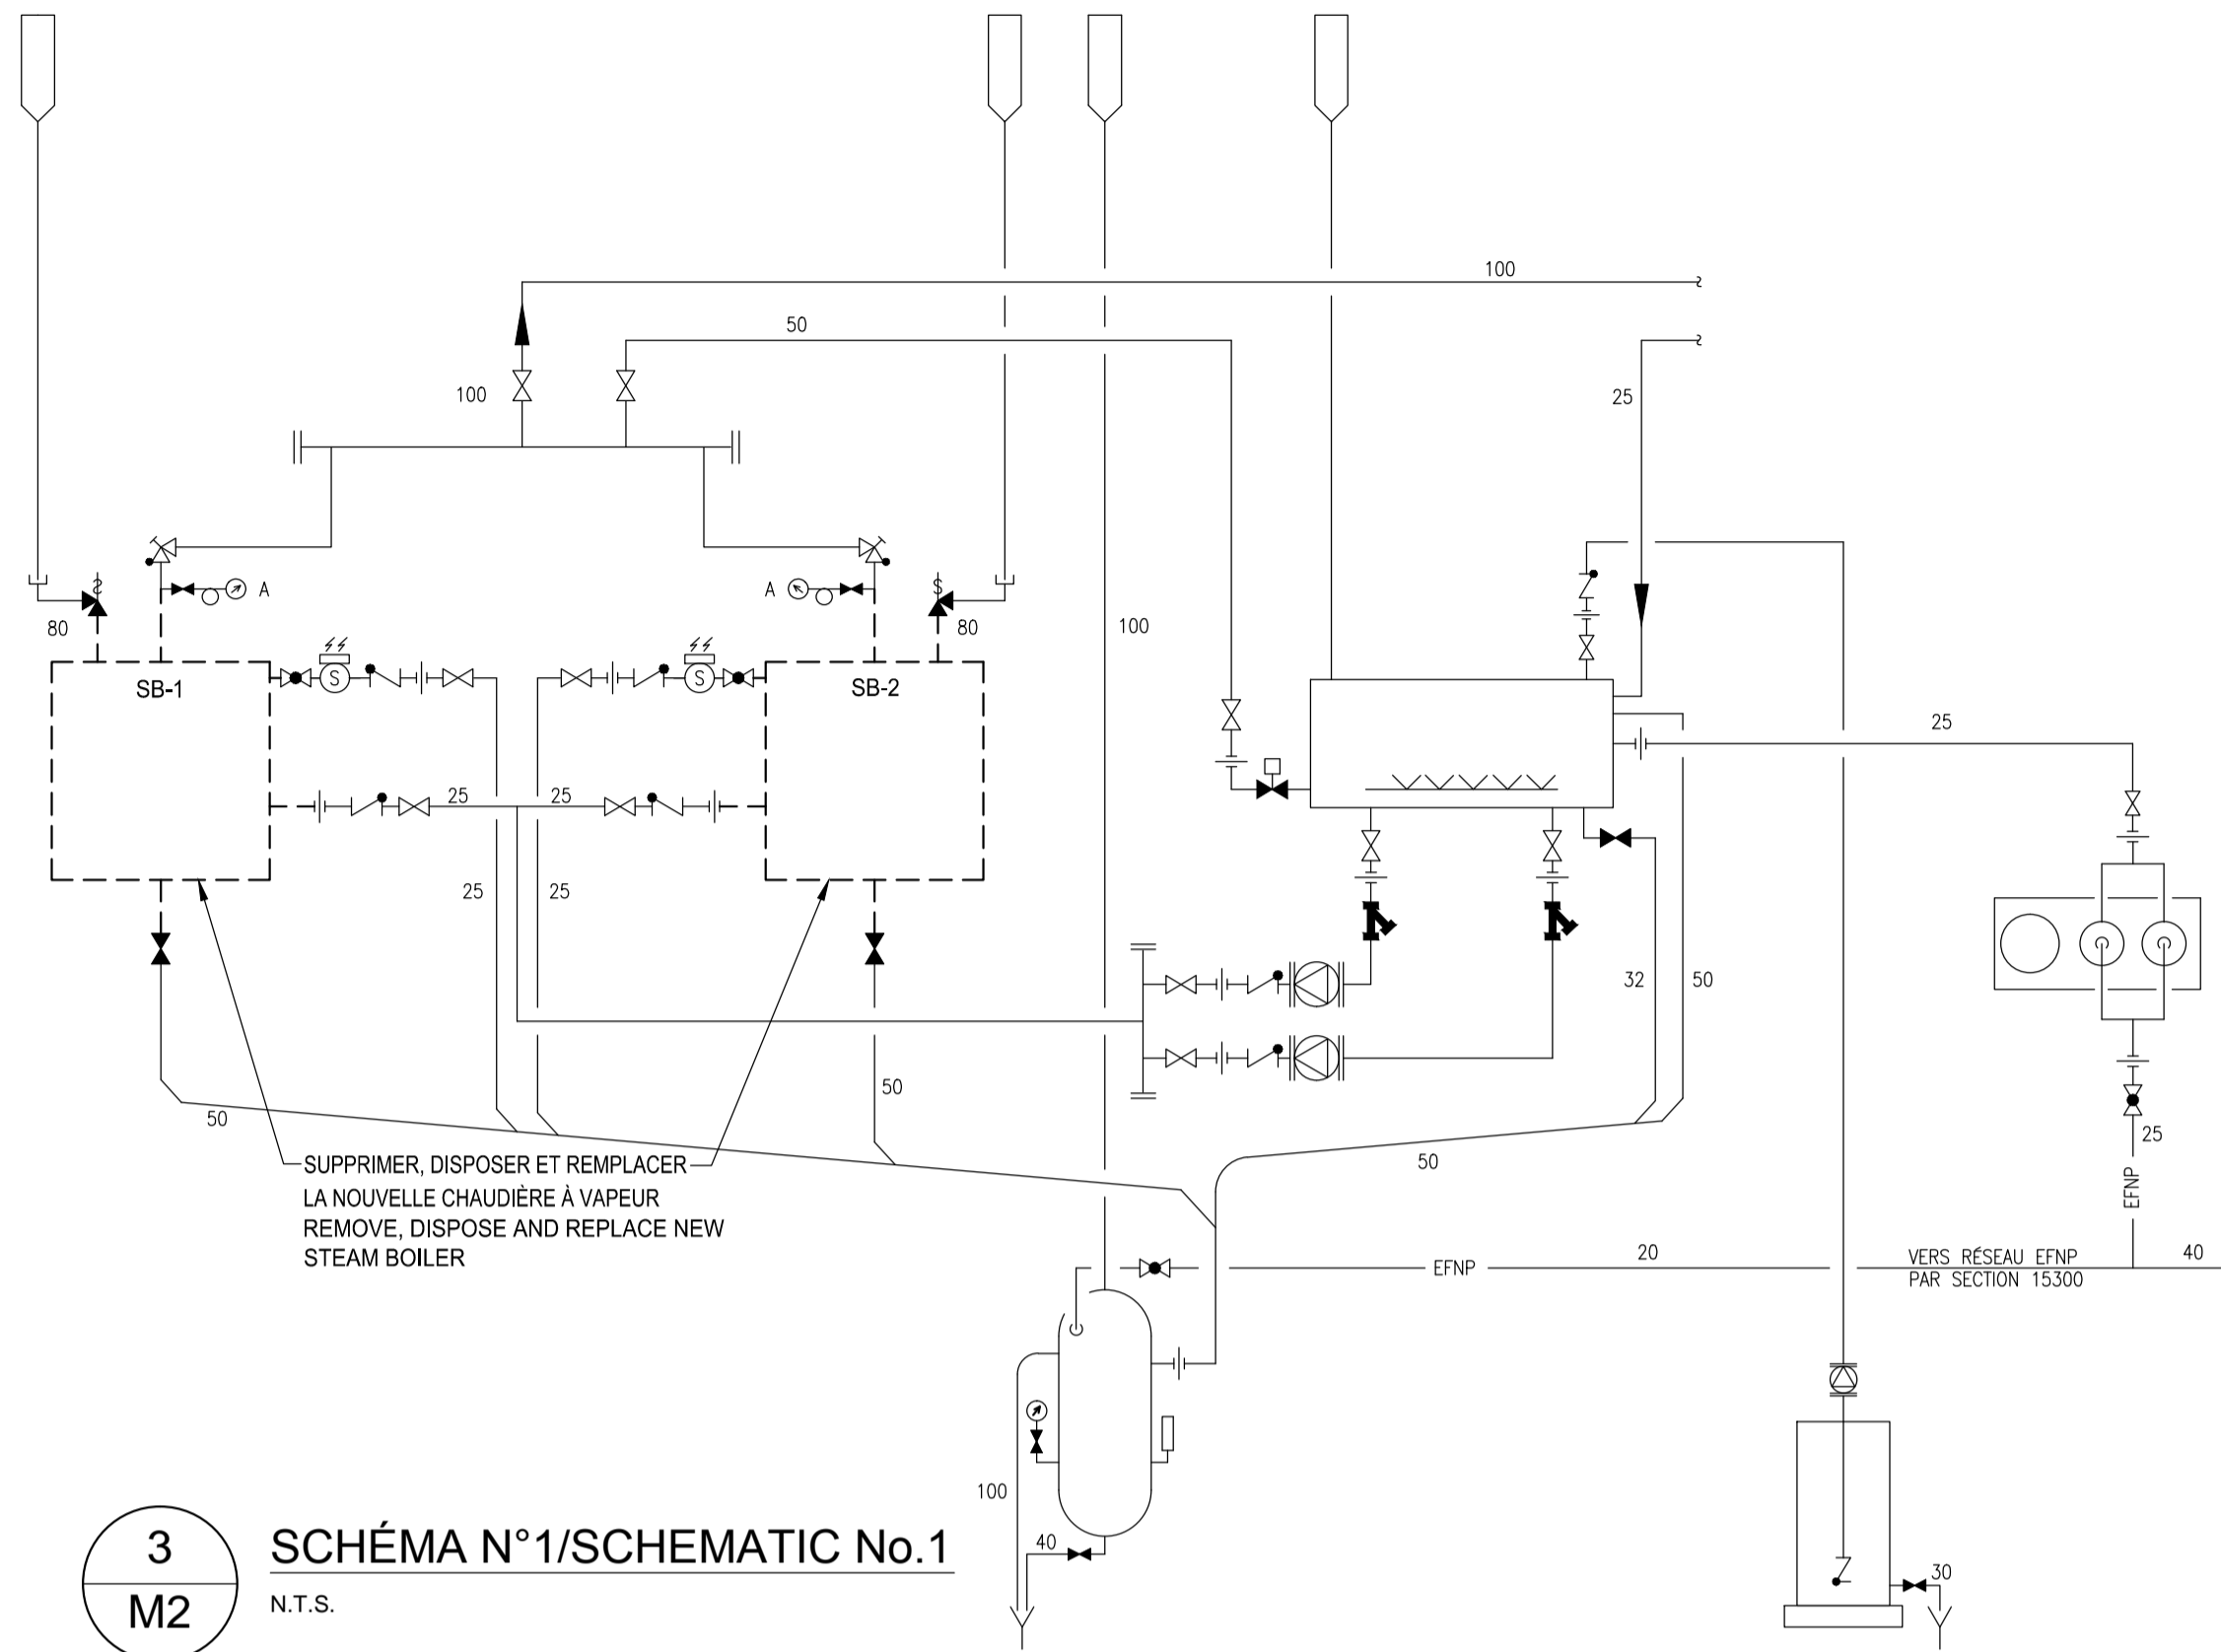


3 SCHÉMA N°1/SCHEMATIC No.1
M2 N.T.S.

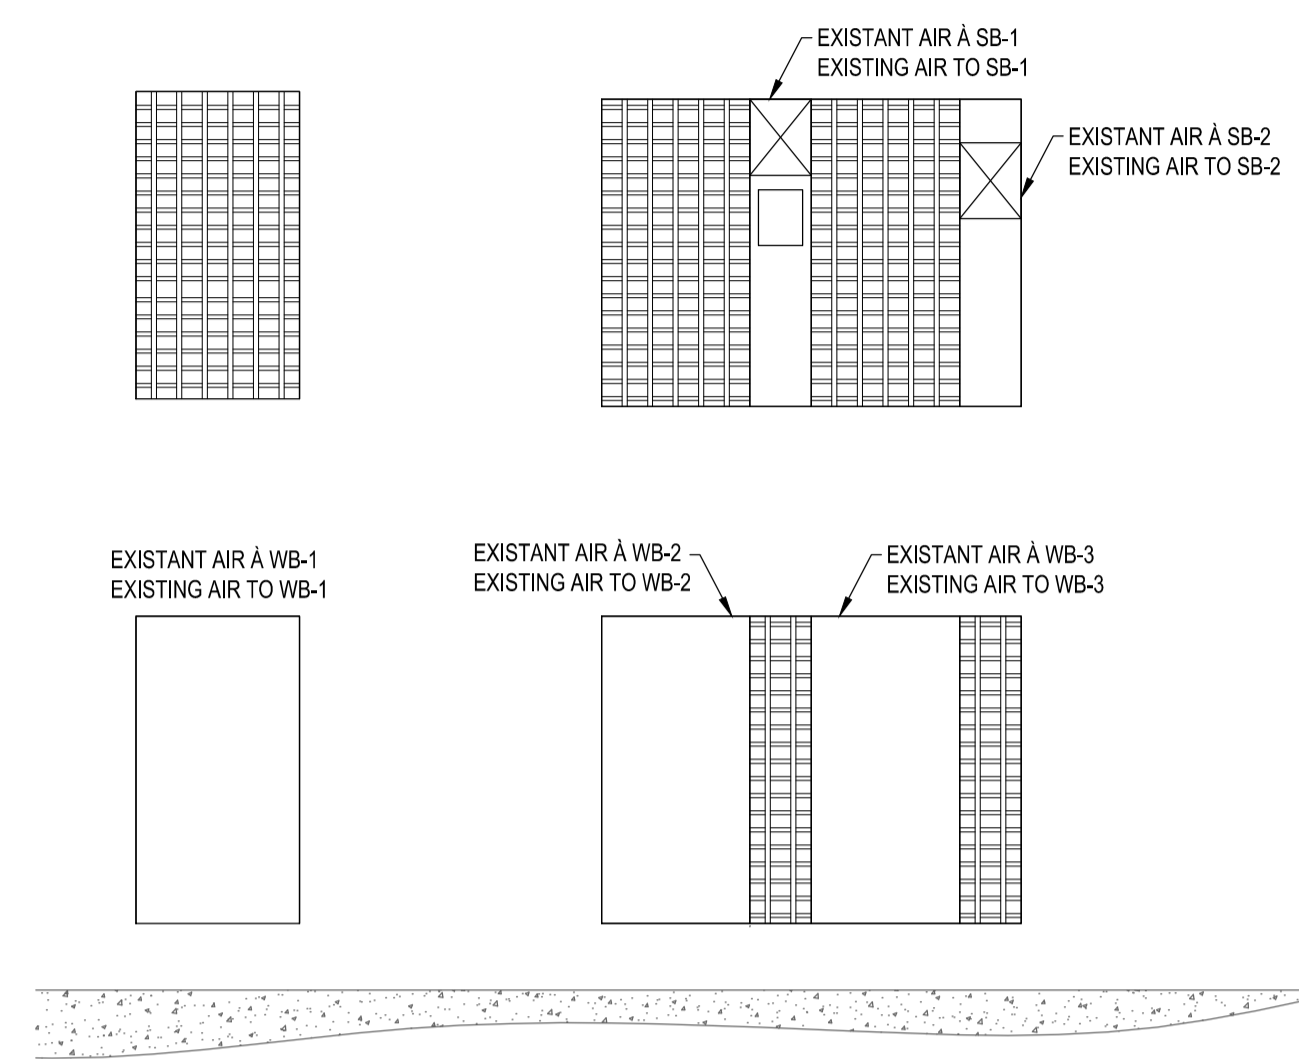


5 VUE EN ÉLÉVATION - EXISTANT
ELEVATION VIEW - EXISTING
1:35

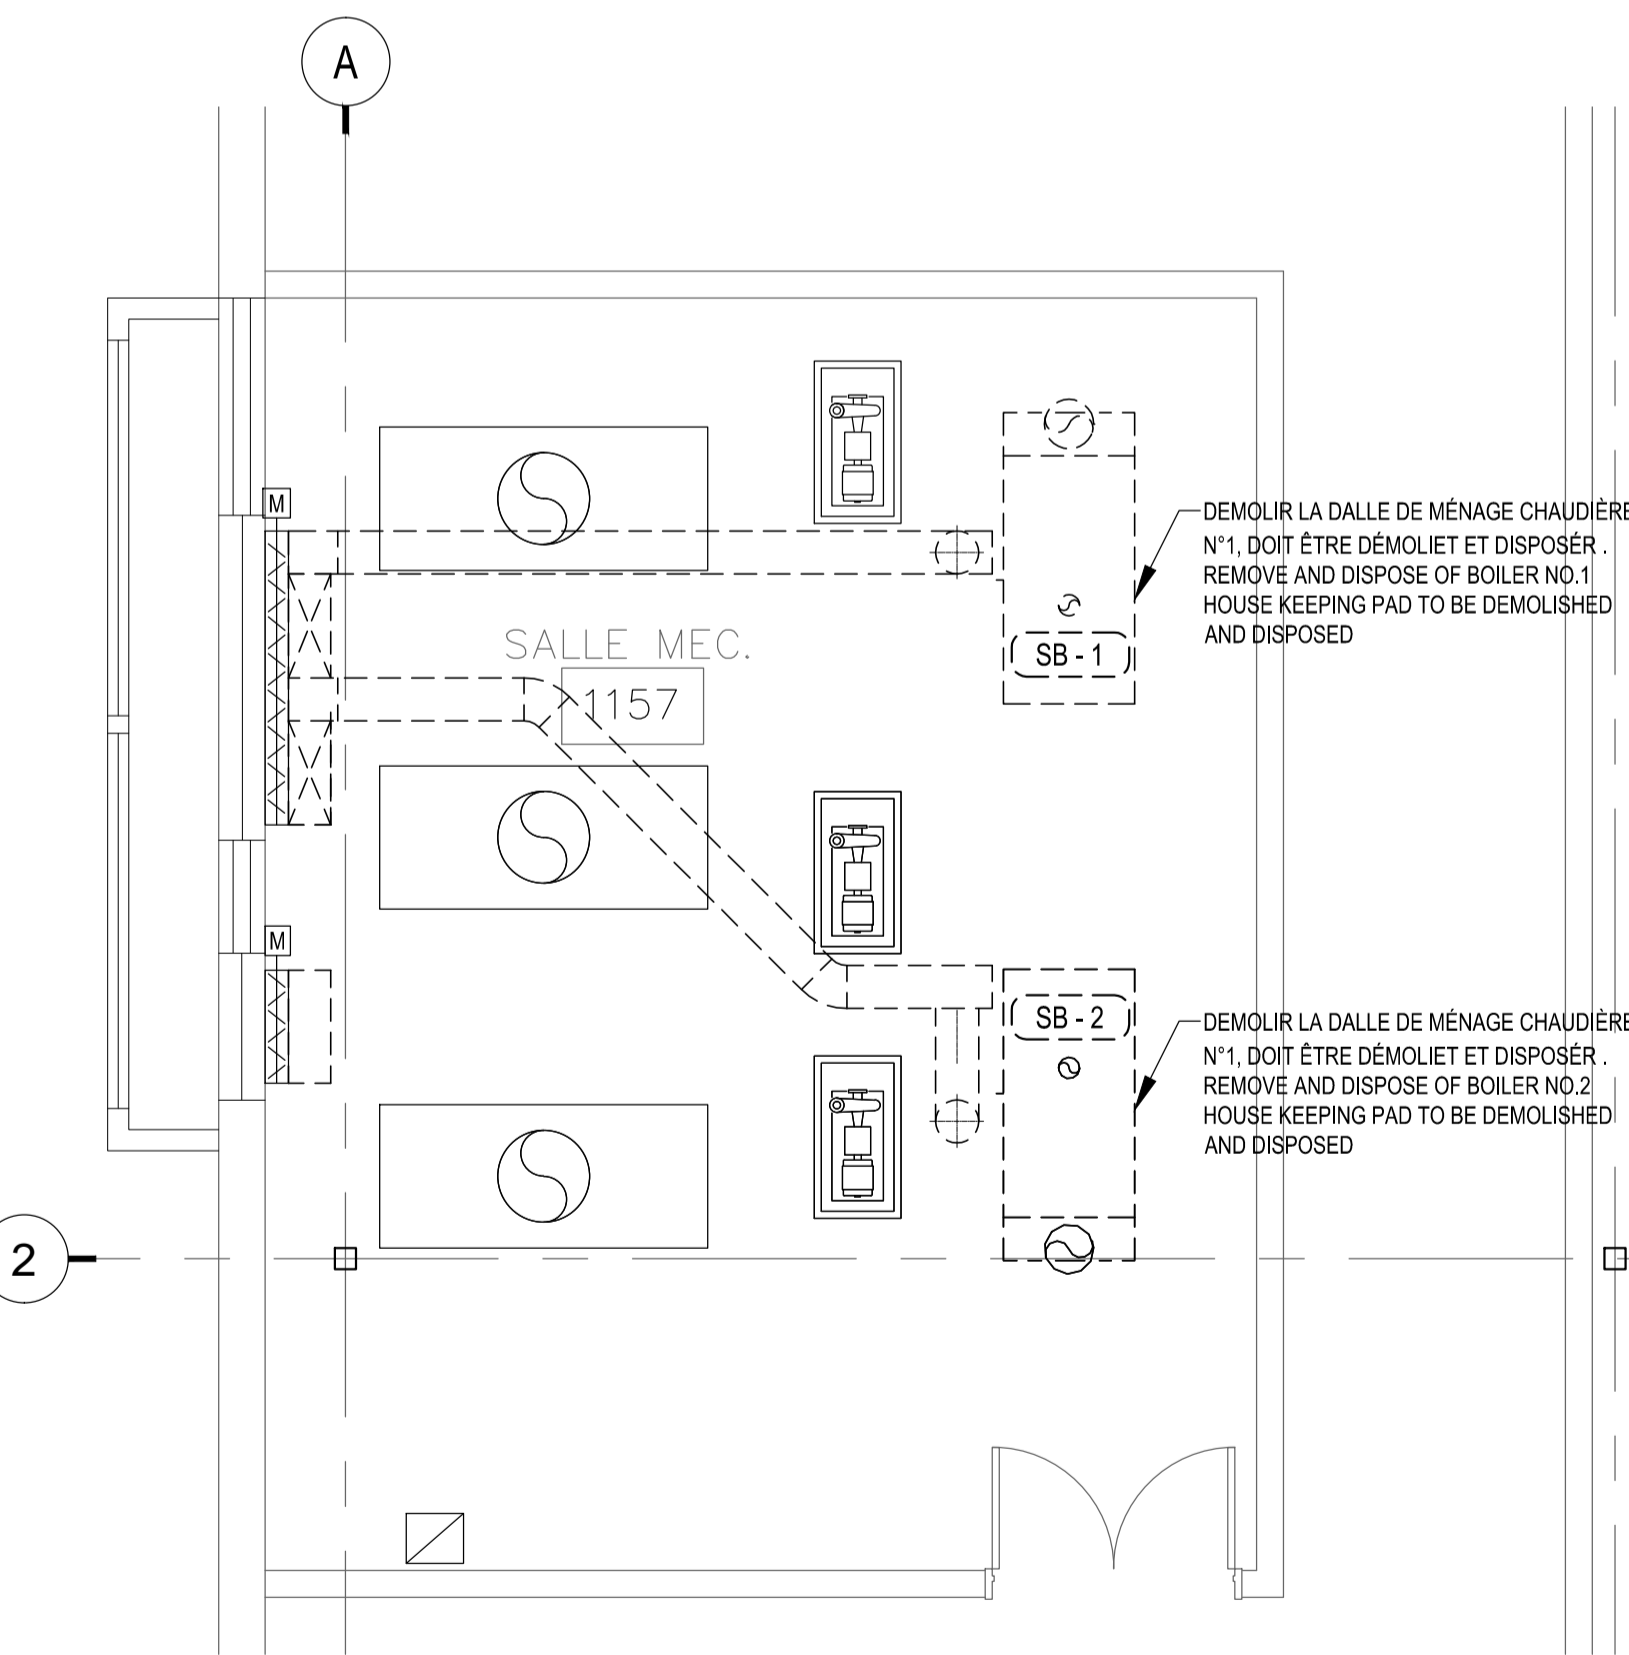

2 PARTIE DE LA SALLE MÉCANIQUE - EXISTANT/DÉMOLITION
PART OF MECHANICAL ROOM - EXISTING / DEMOLITION
1:50

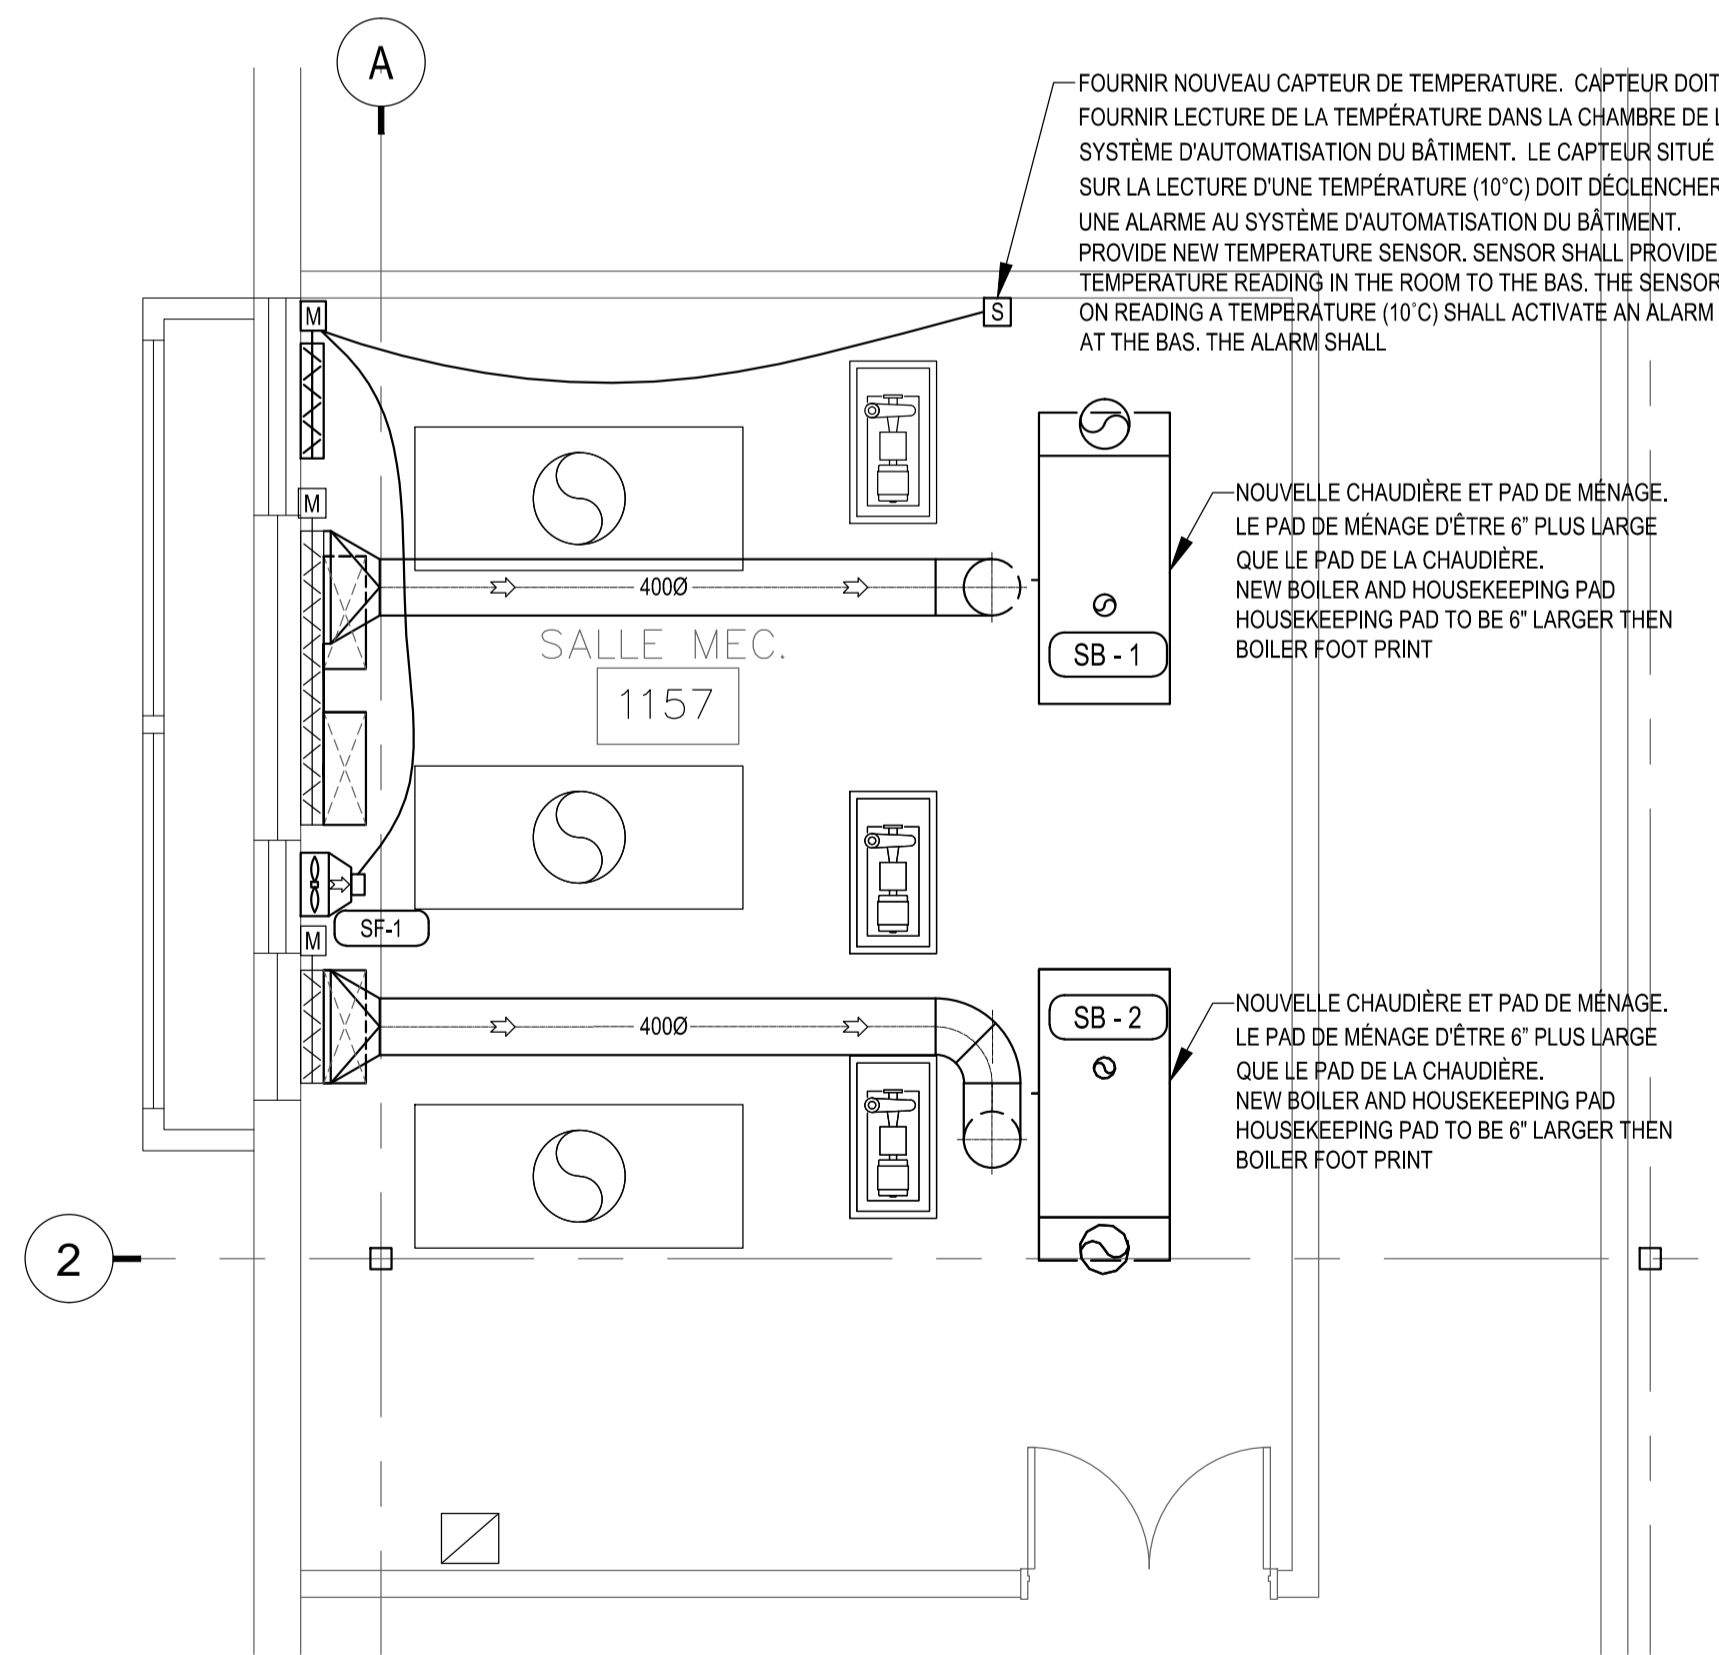


4 PARTIE DE LA SALLE MÉCANIQUE - EXISTANT/NOUVEAU
PART OF MECHANICAL ROOM - EXISTING / NEW
1:50

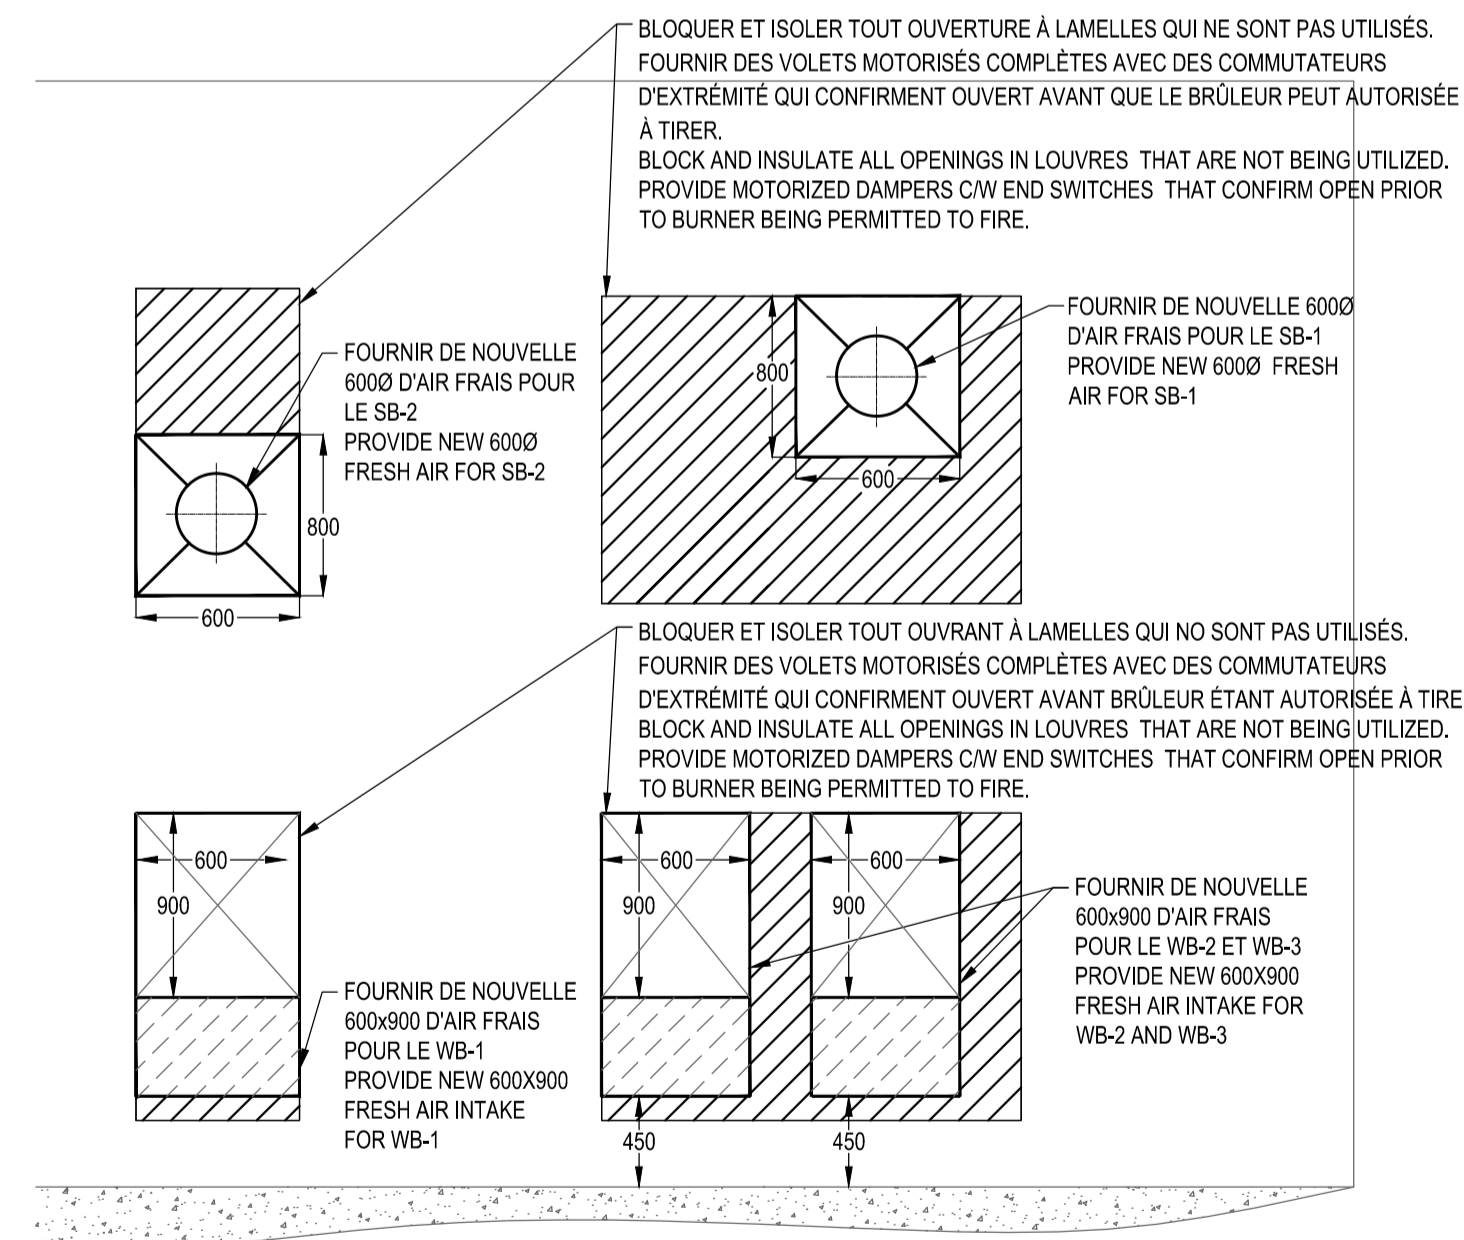

6 VUE EN ÉLÉVATION - NOUVEAU TRAVAUX
ELEVATION VIEW - NEW WORK
1:35

CELL PLAN NORTH

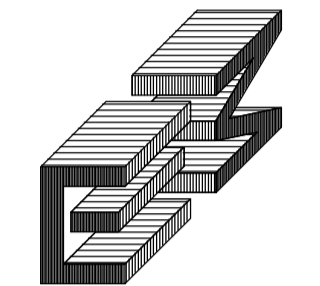

CHIARELLI ENGINEERING
MANAGEMENT LTD.
203-100 CRAIG HENRY DR.
NEPEAN, ONTARIO K2G 5W3
TEL: (613)225-1123
FAX: (613)225-7298
E-MAIL: info@cemltd.com

CONSULTANT NAME AND ADDRESS:

| | | | |
|------------|------|-------------------|--|
| 11 | | | |
| 10 | | | |
| 9 | | | |
| 8 | | | |
| 7 | | | |
| 6 | | | |
| 5 | | | |
| 4 | | | |
| 3 | | | |
| 2 | | | |
| 1 | | | |
| 08/01/2013 | M.M. | ISSUED FOR TENDER | |
| 07/17/2013 | M.M. | ISSUED FOR REVIEW | |

| | |
|------------|------------|
| DATE | CONSULTANT |
| 08/01/2013 | CEL |
| 07/17/2013 | SK |
| | MM |
| | MM |
| DATE | 2013/07/17 |

CONTRACTOR SHALL CHECK AND VERIFY ALL DIMENSIONS AND REPORT ANY OMISSIONS OR DISCREPANCIES TO THE ARCHITECT BEFORE PROCEEDING WITH THE WORK.
DO NOT SCALE THE DRAWINGS

Musée Canadien de la Nature
Canadian Museum of Nature

1740 Pink Road/Gatineau
Gatineau, Quebec J9J 3N7

REPLACEMENT DES TOURS DE REFRIGÉRISSMENT
ET DES CHAUDIÈRES À VAPEUR
REPLACEMENT OF STEAM BOILERS AND COOLING TOWERS

PROJET: MÉCANIQUE EXISTANTE, DÉMOLITION
ET LES TRAVAUX EXISTANTS DES CHAUDIÈRES À VAPEUR
MECHANICAL EXISTING, DEMOLITION AND
NEW WORK OF STEAM BOILERS

13-029_M M2 3 AS NOTED
COMME INDICÉ