
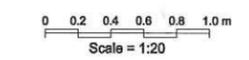
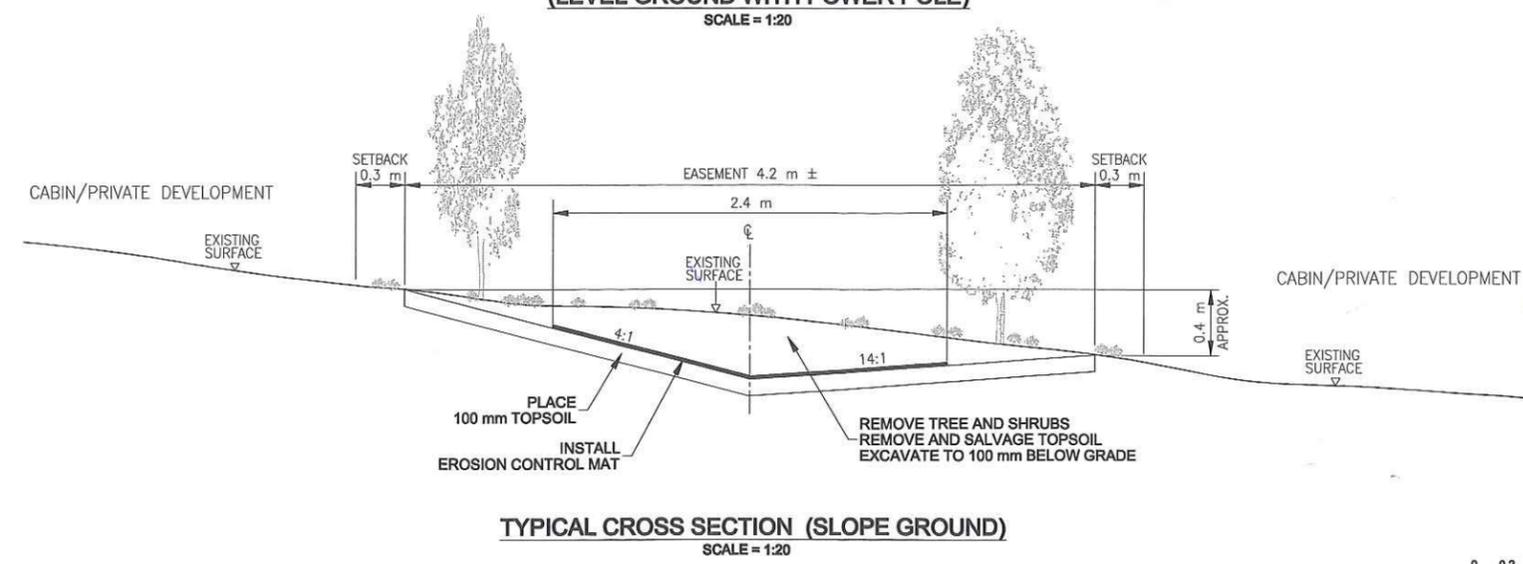
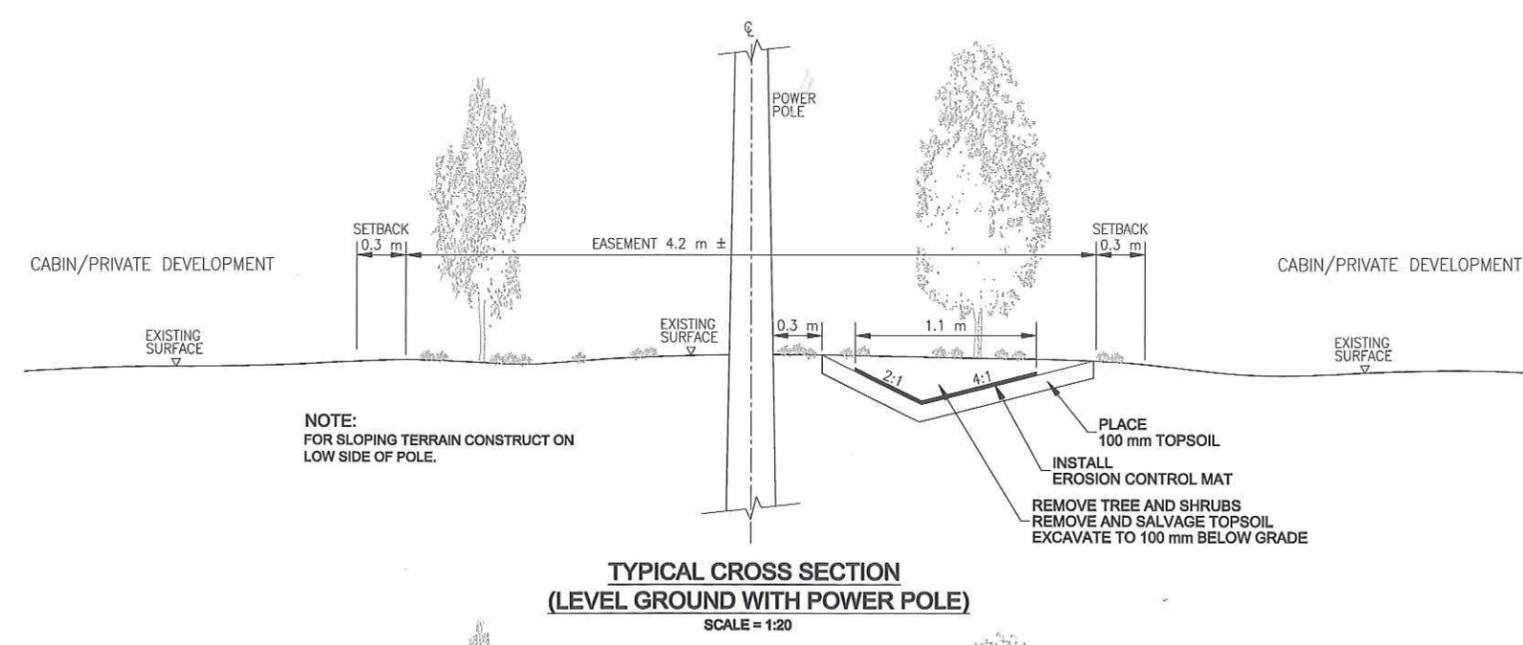
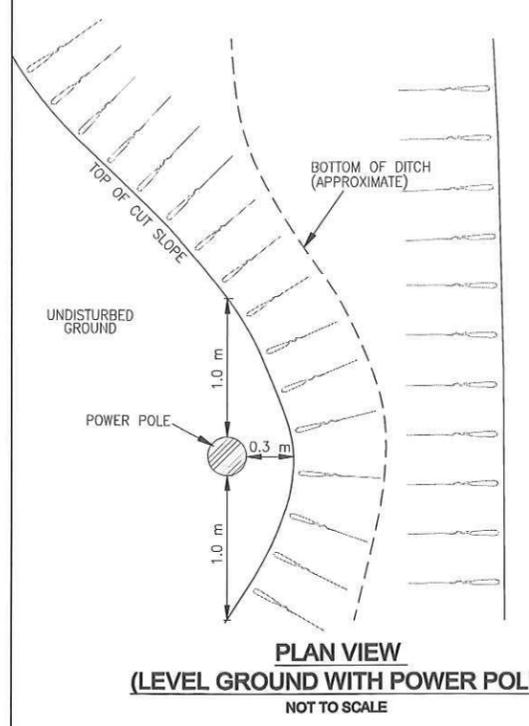


Preliminary

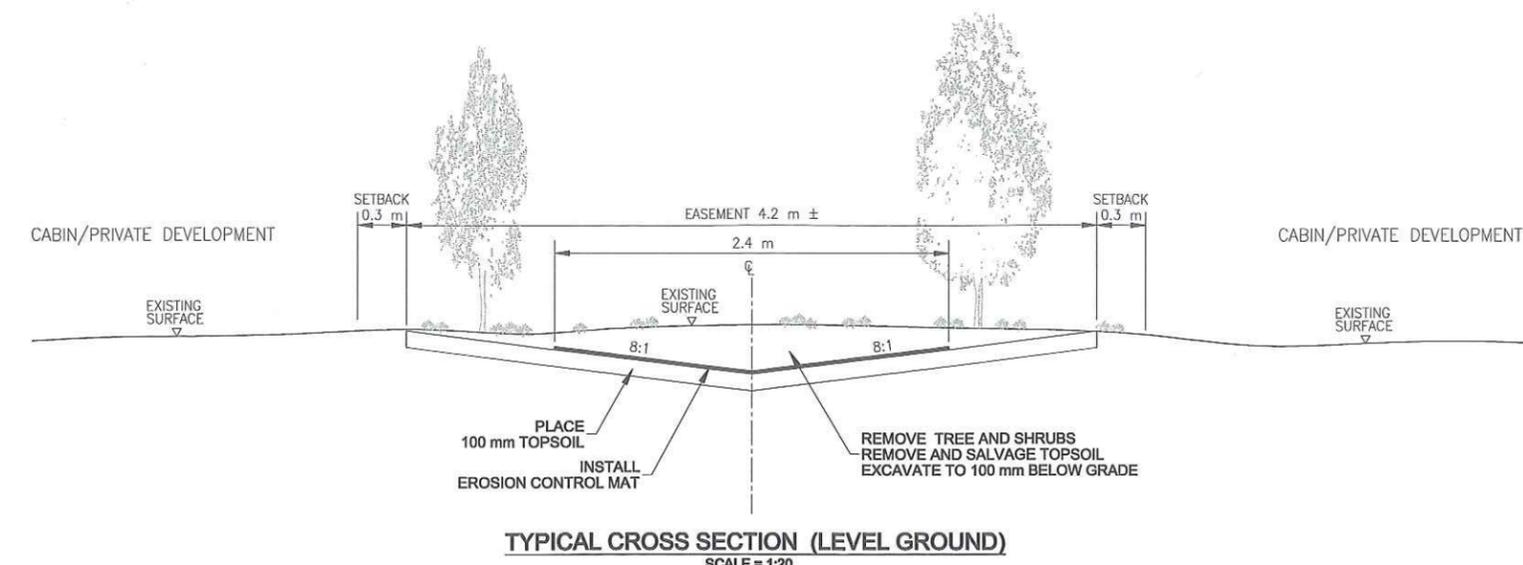

5		
4		
3		
2		
1		
0	Design Completion	
revisions	description	date

PERMIT TO PRACTICE	DESIGNER
	# 000 DATE

Client: Parks Canada / L'Agence Parcs Canada



Project Title: PRINCE ALBERT NATIONAL PARK AIP UPGRADE WESKESIU TOWNSITE ROADS WASKESIU, SASKATCHEWAN
WASKESIU TOWNSITE ROADS RECAPITALIZATION

approved by
 designed by
 drawn by
 PWOSC Project Manager
 PWOSC, Architectural and Engineering Resources Manager

Client
 drawing title: **WORK AREA #9 SEASONAL CABIN AREA SURFACE DRAINAGE IMPROVEMENT**

EASEMENT CROSS SECTIONS SHEET 21 OF 21

project no.	sheet	revision no.
R.031240.001	C09-RD.21	0