


2

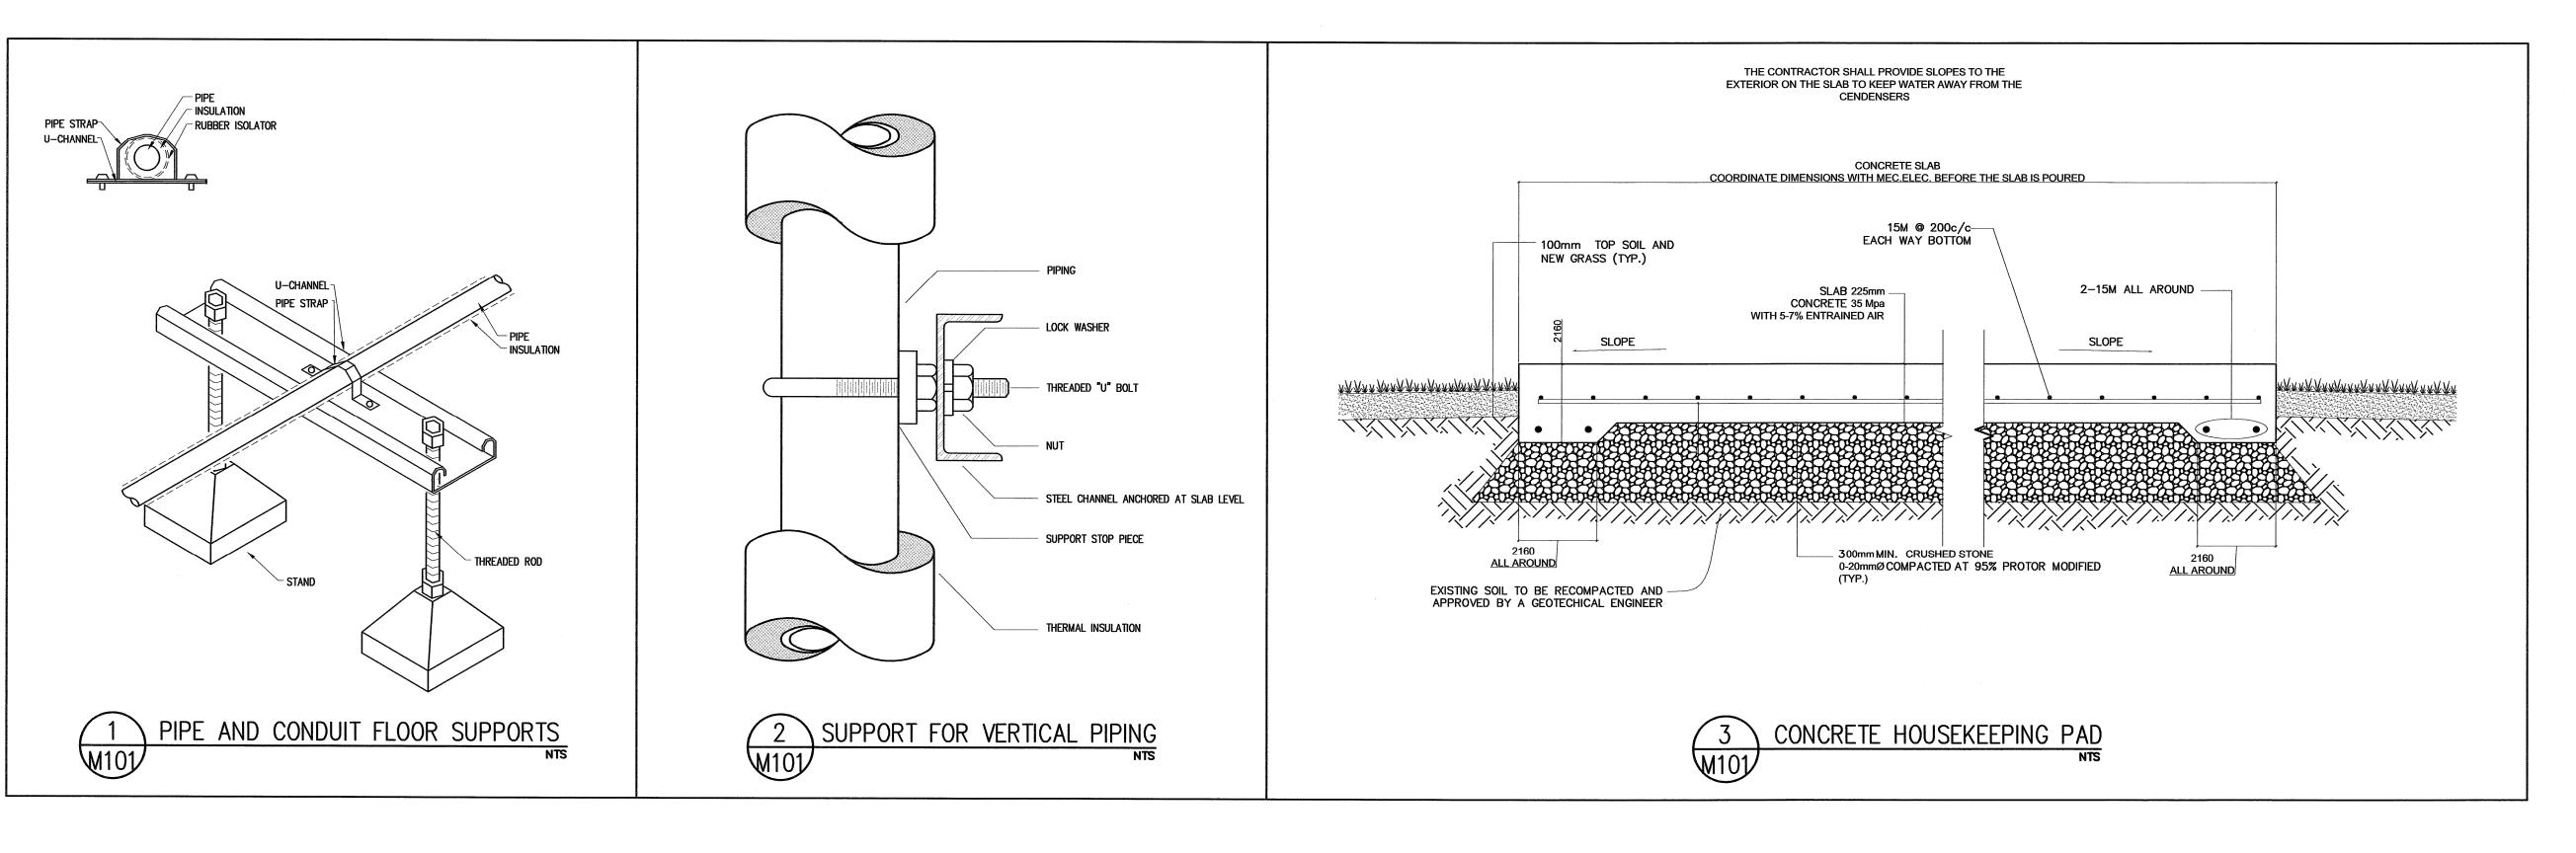

♣ BPA www.bpa.ca _bouthillette parizeau mécanique | électricité | immotique | télécommunications CLIENT Société du Musée canadien des civilisations Canadian Museum of Civilization Corporation musée canadien COFF CIVILIZATION

Gestion immobilière et services de sécurité
Facility Management and Security Services ARCHITECT 0 15-05-2013 ISSUED FOR TENDER BY OIQ # DATE REVISION MCC INFOCOM HCAS AIR COOLED COOLING SYSTEM **MECHANICAL** DRAWING LIST, LEGEND, AND **DETAILS**

DRAFTING C.L.M.	J.F.	VERIFICATION P.S.O.
BPA PROJECT NUMBER 7013-004	DRAWING NUMBER	101
SCALE NTS	IVIIUI	