


INGONISH COMPOUND RD
ASPHALT TENDER

DRAWING: NTS

NEW
SALT SHED

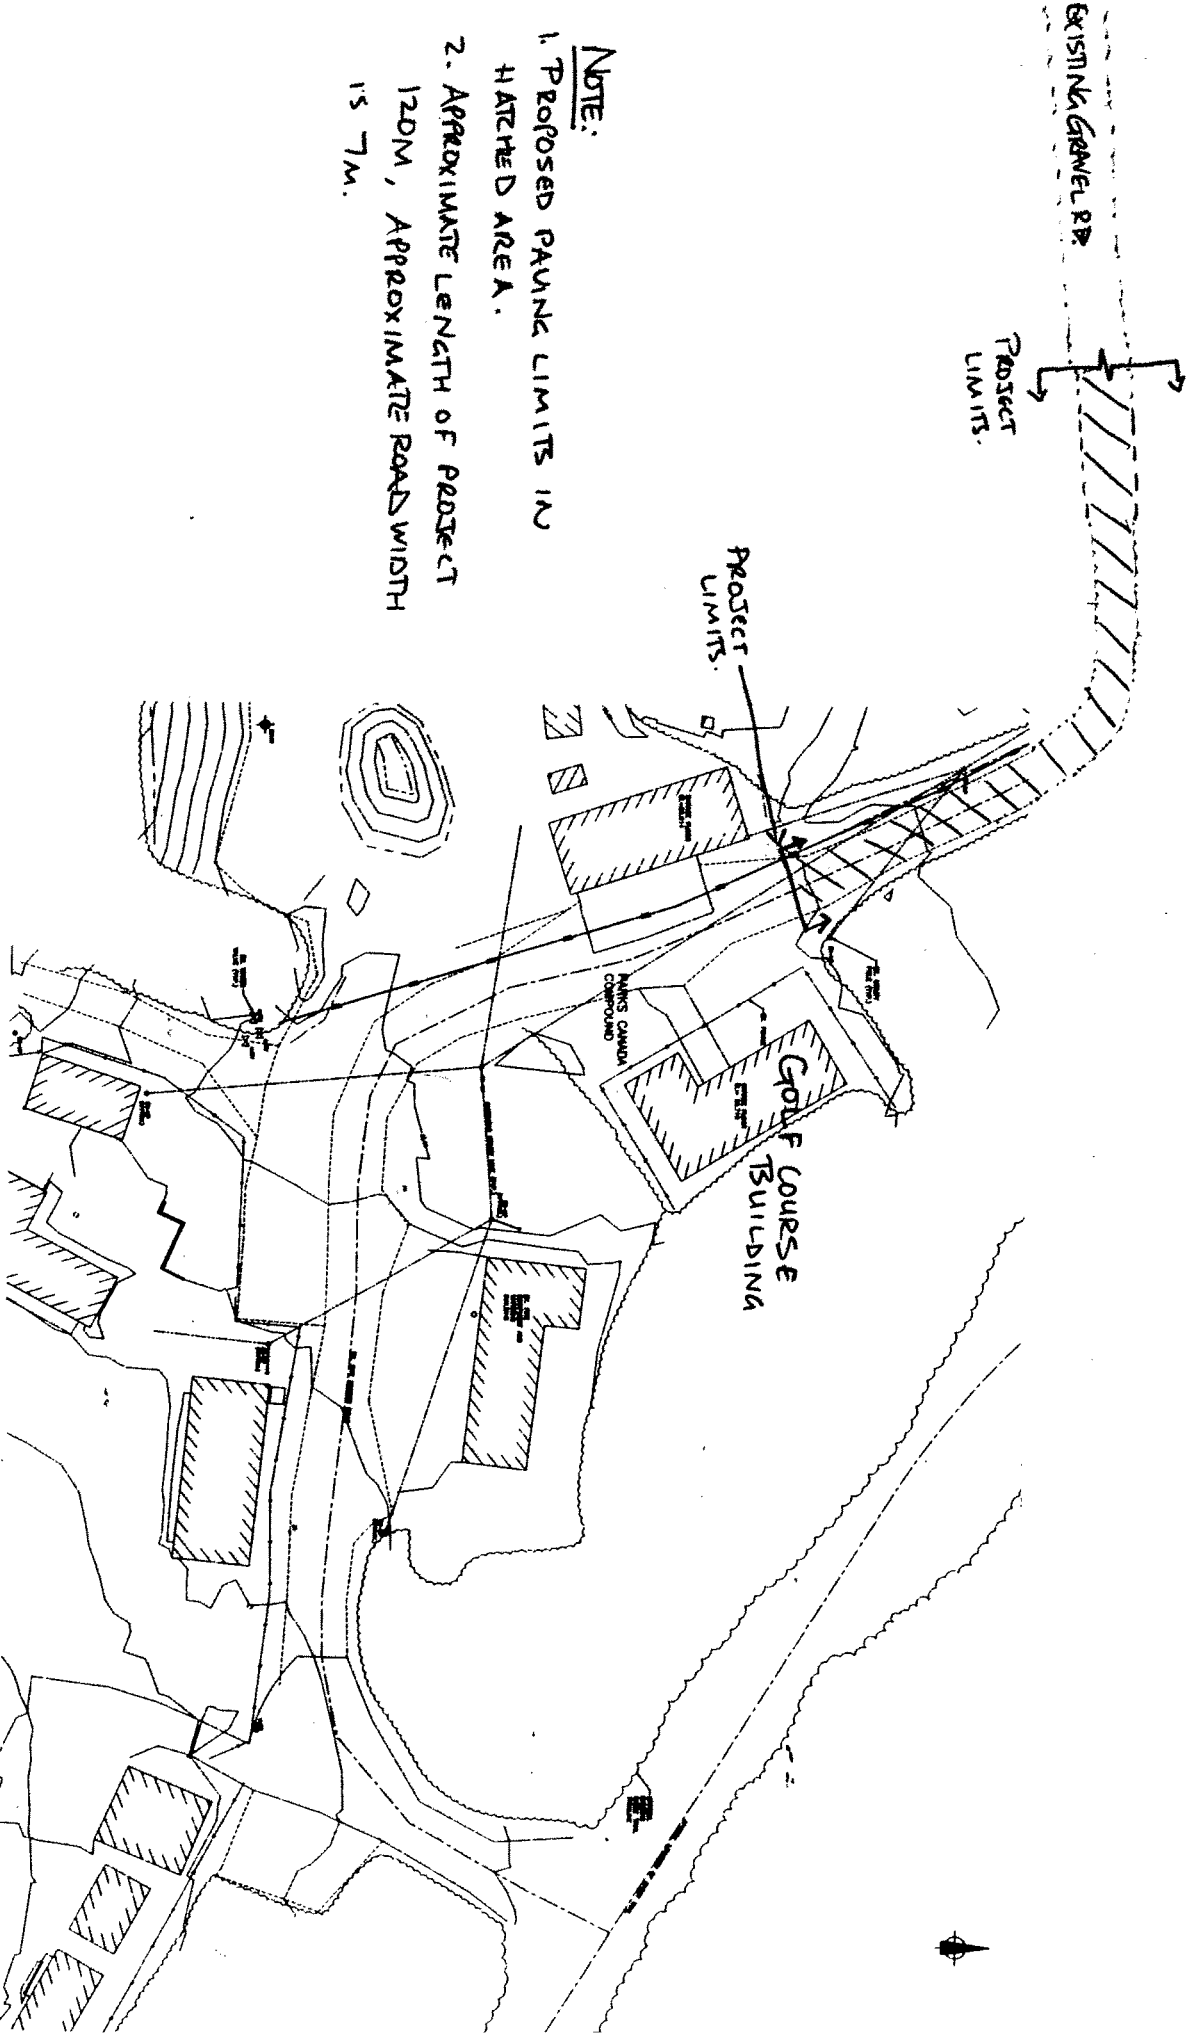

NOTE:

1. PROPOSED PAVING LIMITS IN HATCHED AREA.
2. APPROXIMATE LENGTH OF PROJECT 120M, APPROXIMATE ROAD WIDTH IS 7M.