


ELEVATION "SWC"

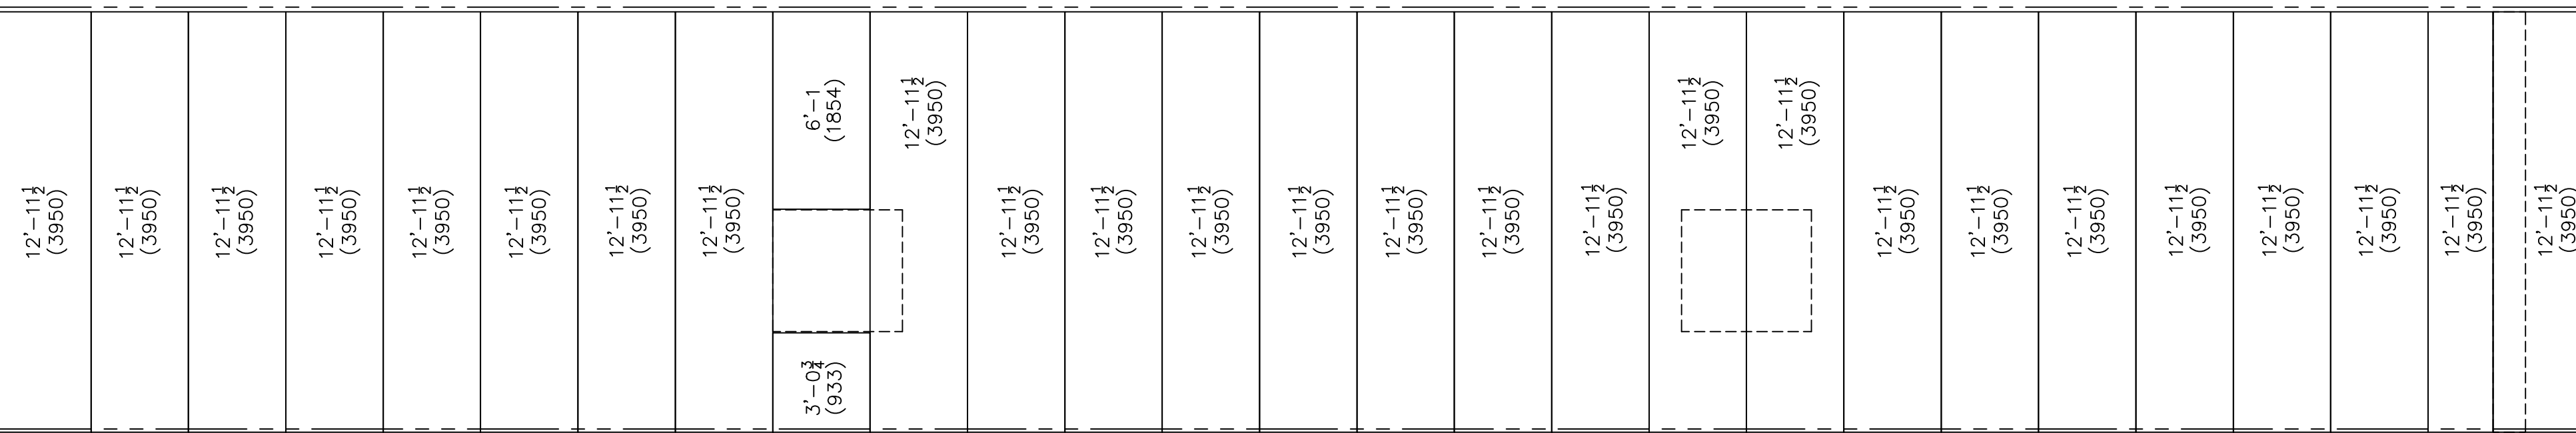

WALL SHEETING ELEVATION "SWC"
BLDG A

DOWNSPOUT LAYOUT
[4 REQ'D]

PBR WALL PANELS
PANEL COVERAGE = 3'-0" (914)
COLOR = LIGHT STONE

1'-0" (305)
BACKLAP

FERRO BUILDING SYSTEMS

103-19292 60TH AVENUE 3ND
SURREY, BRITISH COLUMBIA, V3S 3M2
PHONE # 604-530-3224 - FAX # 604-530-9851

Customer:
FERRO BUILDING SYSTEMS LTD
C/O ROYAL CANADIAN MOUNTED POLICE
5600 11TH AVE.
REGINA, SK S4P 3J7, CN

Project Name & Location:
RCMP STEEL BUILDING, INNISFAIL AB
HIGHWAY 2, EXIT 365 EAST
INNISFAIL, AB T4G, 1S8, CN


Drawing Status: Pending Approval For Construction For Construction Permit For Erector Installation

Scale: **NOT TO SCALE**
 Drawn by: RJA 3/7/13
 Checked by: 2207 3/7/13
 Project Engineer: WWL
 Job Number: 12-B-93855
 Sheet Number: E5 of 10
 The engineer whose seal appears hereon is an employee for the manufacturer for the materials described herein. Said seal or certification is limited to the products designed and manufactured by manufacturer only. The undersigned engineer is not the overall engineer of record for this project.

Dustin L. Cole, P.ENG
Alberta P.ENG M86692

DRS11D ENST1B

Revision	Date	Description

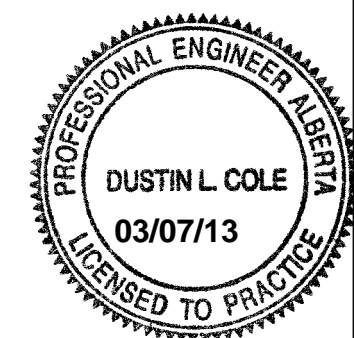

Z_SECTION LAP TABLE

SYMBOL	LAP (LENGTH)	SYMBOL	LAP (LENGTH)
◊	0'-2" (318)	◊	2'-4" (2'-5 3/4")
◊	1'-4" (1'-5 3/4")	◊	3'-0" (3'-1 3/4")