


ELEVATION "SWA"

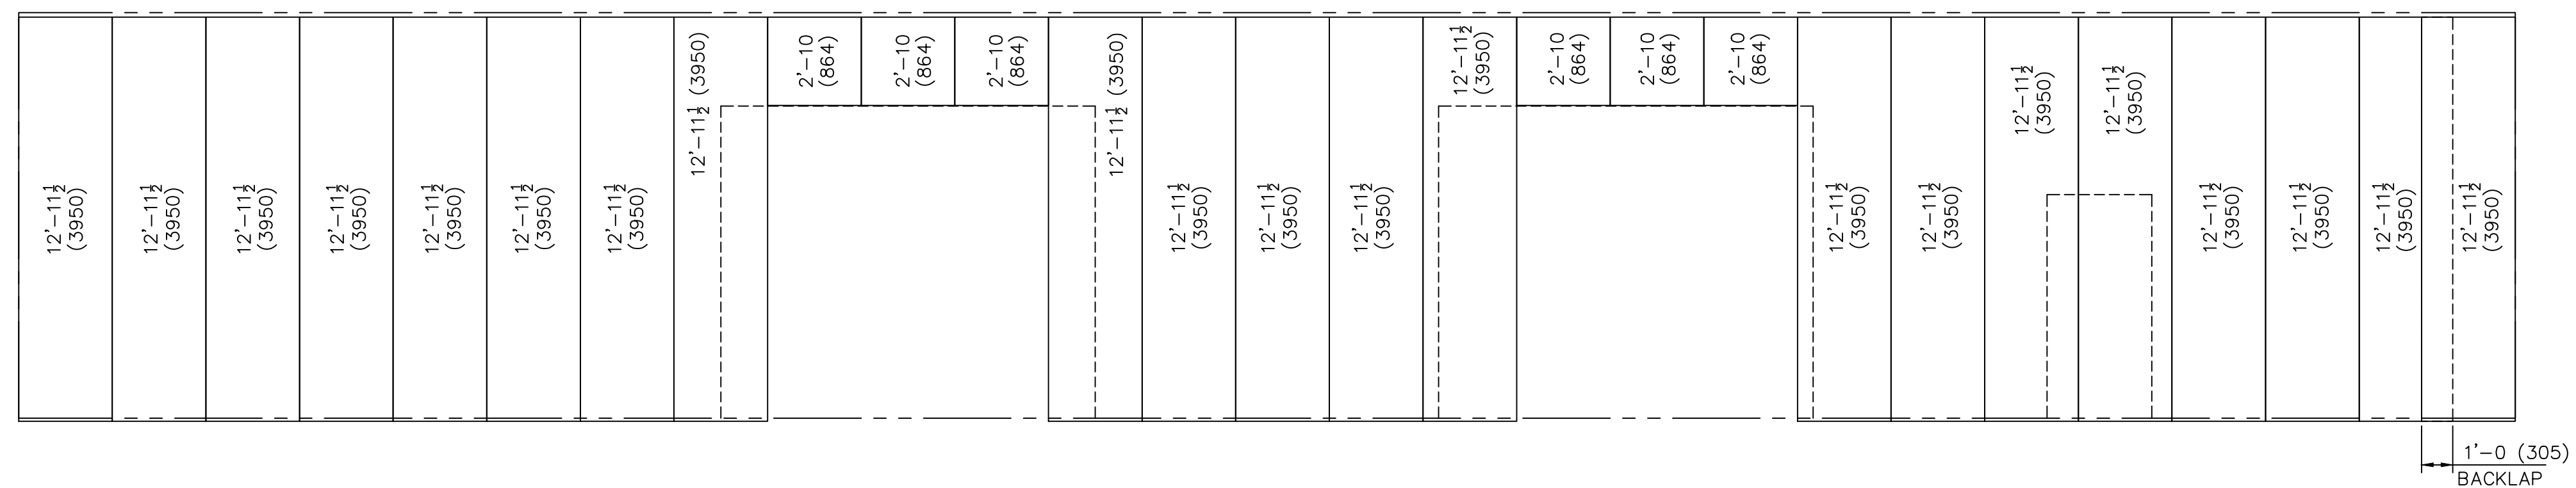

WALL SHEETING ELEVATION "SWA"
BLDG A

DOWNSPOUT LAYOUT
[4 REQ'D]

PBR WALL PANELS
PANEL COVERAGE = 3'-0 (914)
COLOR = LIGHT STONE

Z_SECTION LAP TABLE			
SYMBOL	LAP (LENGTH)	SYMBOL	LAP (LENGTH)
	0'-2" (318)		2'-4" (2'-5 3/4")
	1'-4" (1'-5 3/4")		3'-0" (3'-1 3/4")

Revision	Date	Description

FERRO BUILDING SYSTEMS
103-19292 60TH AVENUE, 3ND FLOOR
SURREY, BRITISH COLUMBIA, V5S 3M2
PHONE # 604-530-3324 - FAX # 604-530-9851

Customer:
FERRO BUILDING SYSTEMS LTD
C/O ROYAL CANADIAN MOUNTED POLICE
5600 11TH AVE
REGINA, SK S4P 3J7, CN

Project Name & Location:
RCMP STEEL BUILDING, INNISFAIL AB
HIGHWAY 2, EXIT 365 EAST
INNISFAIL, AB T4G, 1S8, CN

Drawing Status:
 Not For Construction
 For Construction Permit
 Not For Installation
 For Erector Installation

Scale: NOT TO SCALE
Drawn by: RJA 3/7/13
Checked by: 2207 3/7/13
Project Engineer: WWL
Job Number: 12-B-93855
Sheet Number: E4 of 10

The engineer whose seal appears hereon is an employee for the manufacturer for the materials described herein. Said seal or certification is limited to the products designed and manufactured by manufacturer only. The undersigned engineer is not the overall engineer of record for this project.

Dustin L. Cole, P.ENG
Alberta P.ENG M86692

