



This drawing is the property of the Architect and unauthorized reproduction is prohibited under the Copyright Act. Electronic files when provided are instruments of service and the sole property of Schiutl - Partners Architecture Inc. No alteration or reproduction shall be made without written authorization from Schiutl - Partners Architecture Inc. The Contractor shall check and verify all dimensions and report any discrepancies to the Architect prior to construction; do not scale this drawing. This drawing shall not be used for construction unless properly stamped and sealed by the Architect. All dimensions are in millimeters unless noted otherwise.

Revisions

ssued

issued for furniture tender


July 2013



project title	client	location	year
NATIONAL ENERGY BOARD IT-UP, CALGARY COLLABORATION AREA FURNITURE TENDER	ENERGY	ALBERTA	2010

**Drawing title**  
THIRD FLOOR

drawing info	HJK	project number
drawn		
date	JULY 2013	12-022
scale	1:100	
checked	JS	

rawing number  
CAR 02

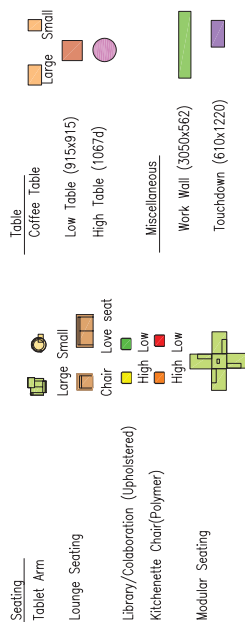

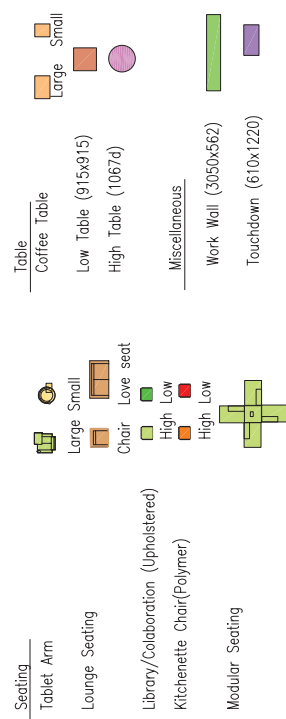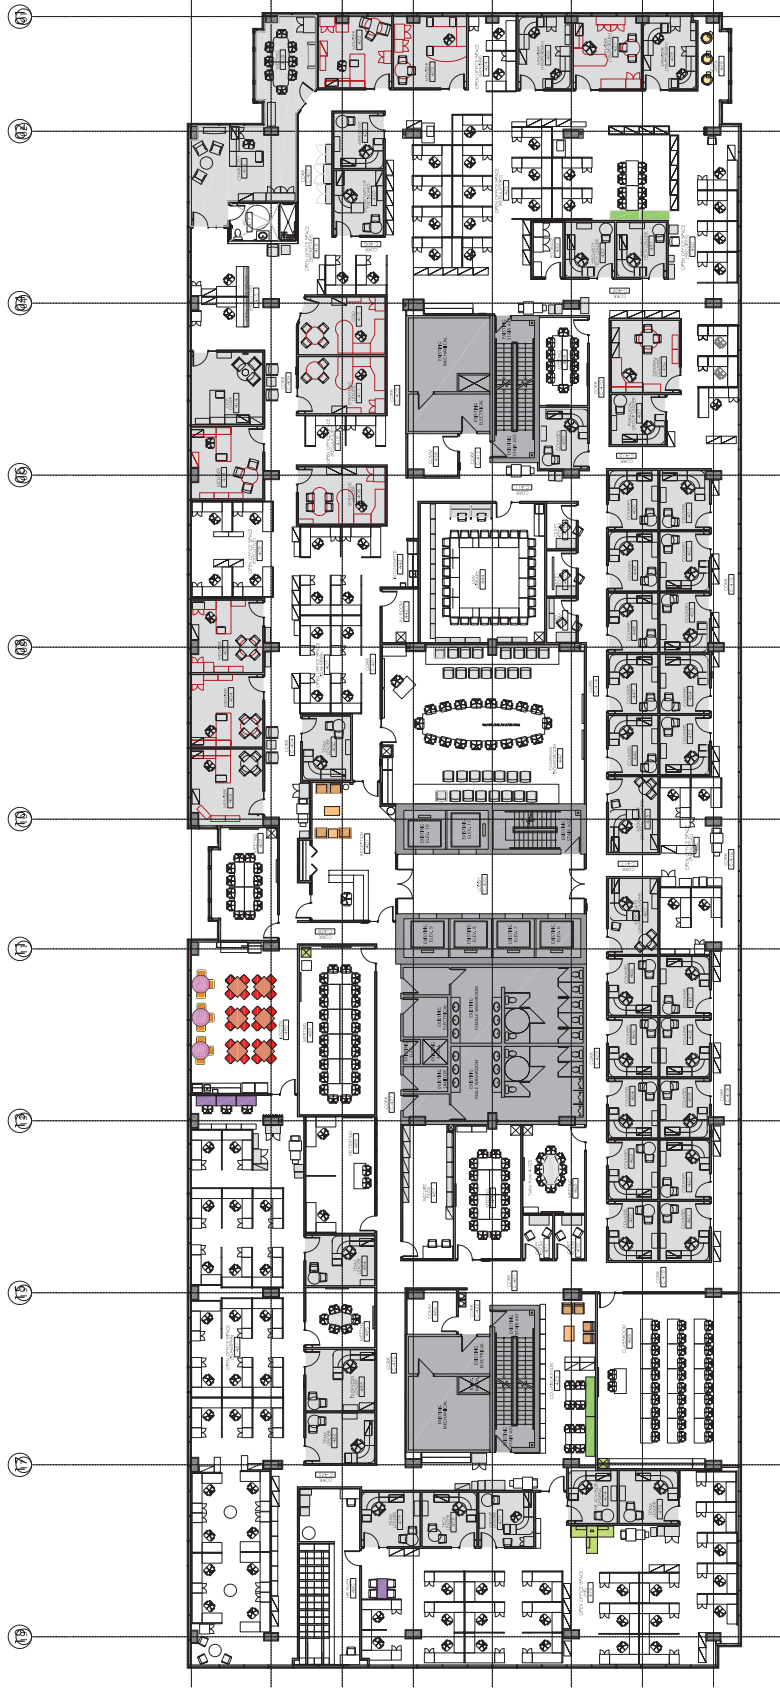

project title  
**NATIONAL ENERGY BOARD  
FIT-UP, CALGARY  
COLLABORATION AREA  
FURNITURE TENDER**

drawing title  
**FOURTH FLOOR**

drawing info  
drawn HJK  
date JULY 2013  
scale N.T.S.  
checked JS  
drawing number  
**CAR 03**

revisions

NO.	DESCRIPTION	DATE
1	Issued for furniture tender	JULY 2013

