






WEST END OF WHARF - PHOTO #3  
STONE MASONRY REPOINTING  
N.T.S.

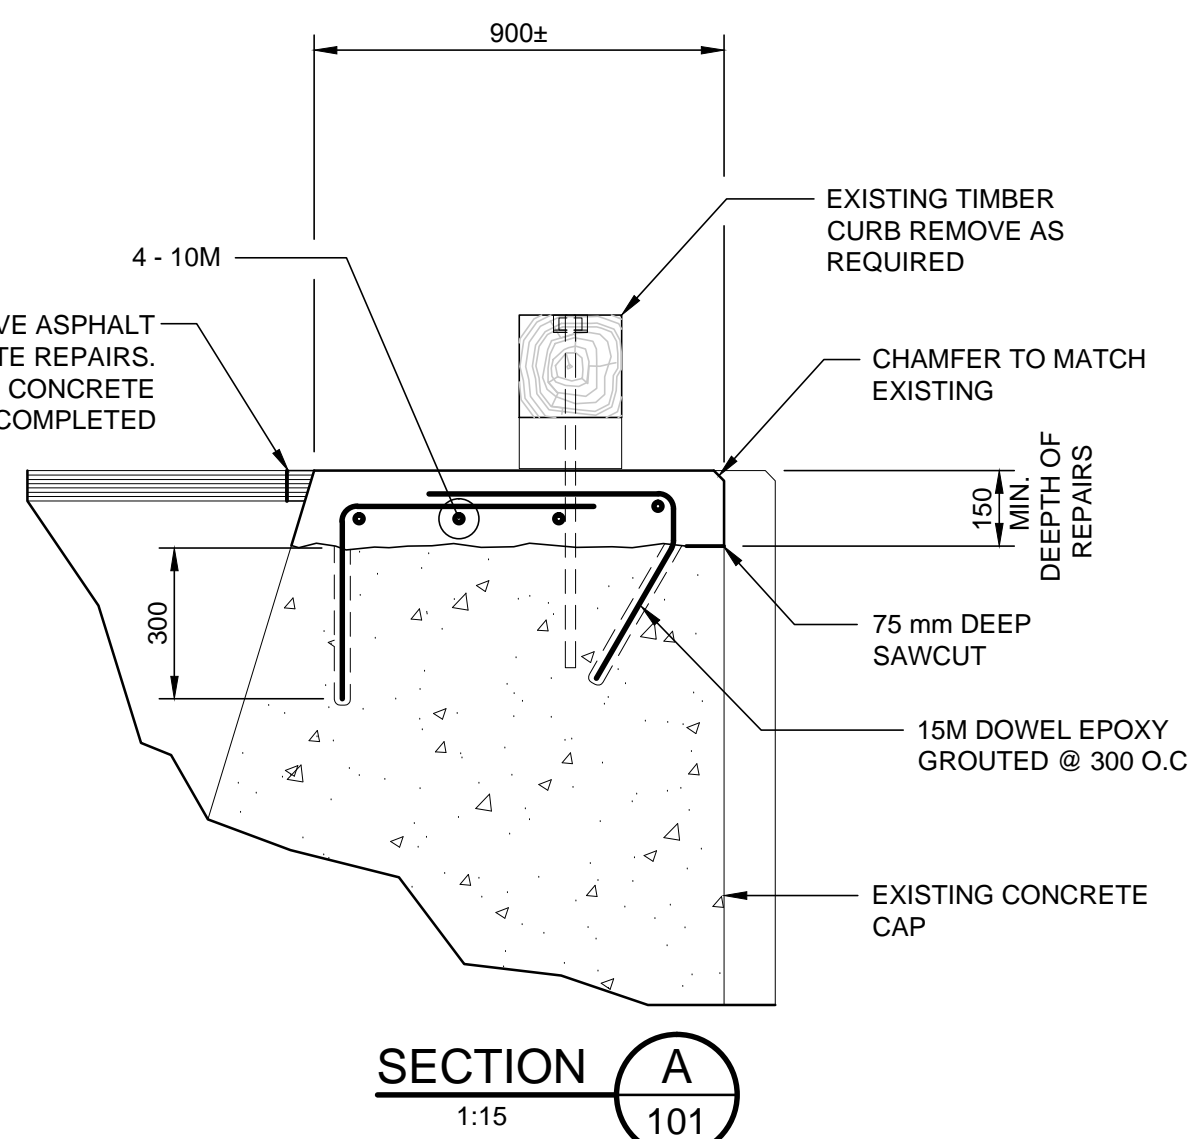

CONCRETE CAP REPAIRS - PHOTO #4  
N.T.S.

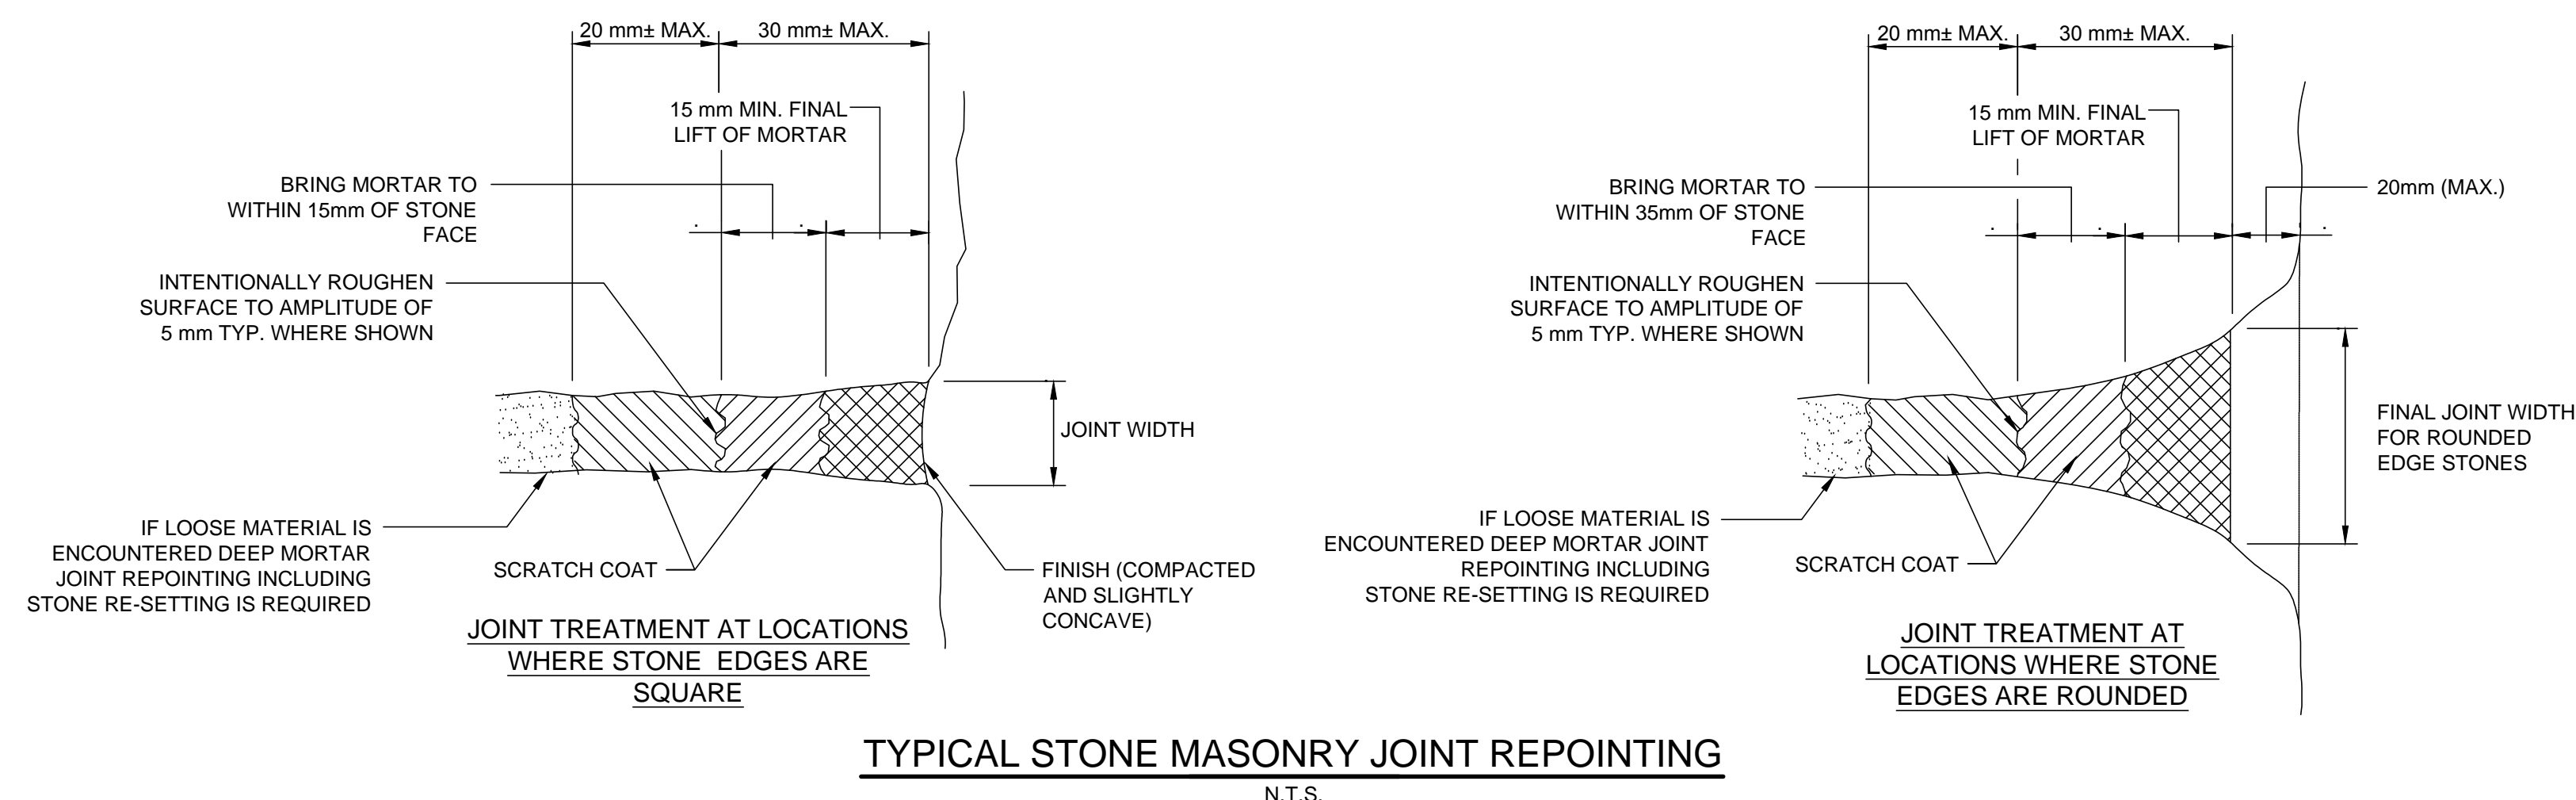

CONCRETE CONDUIT BANK - PHOTO #5

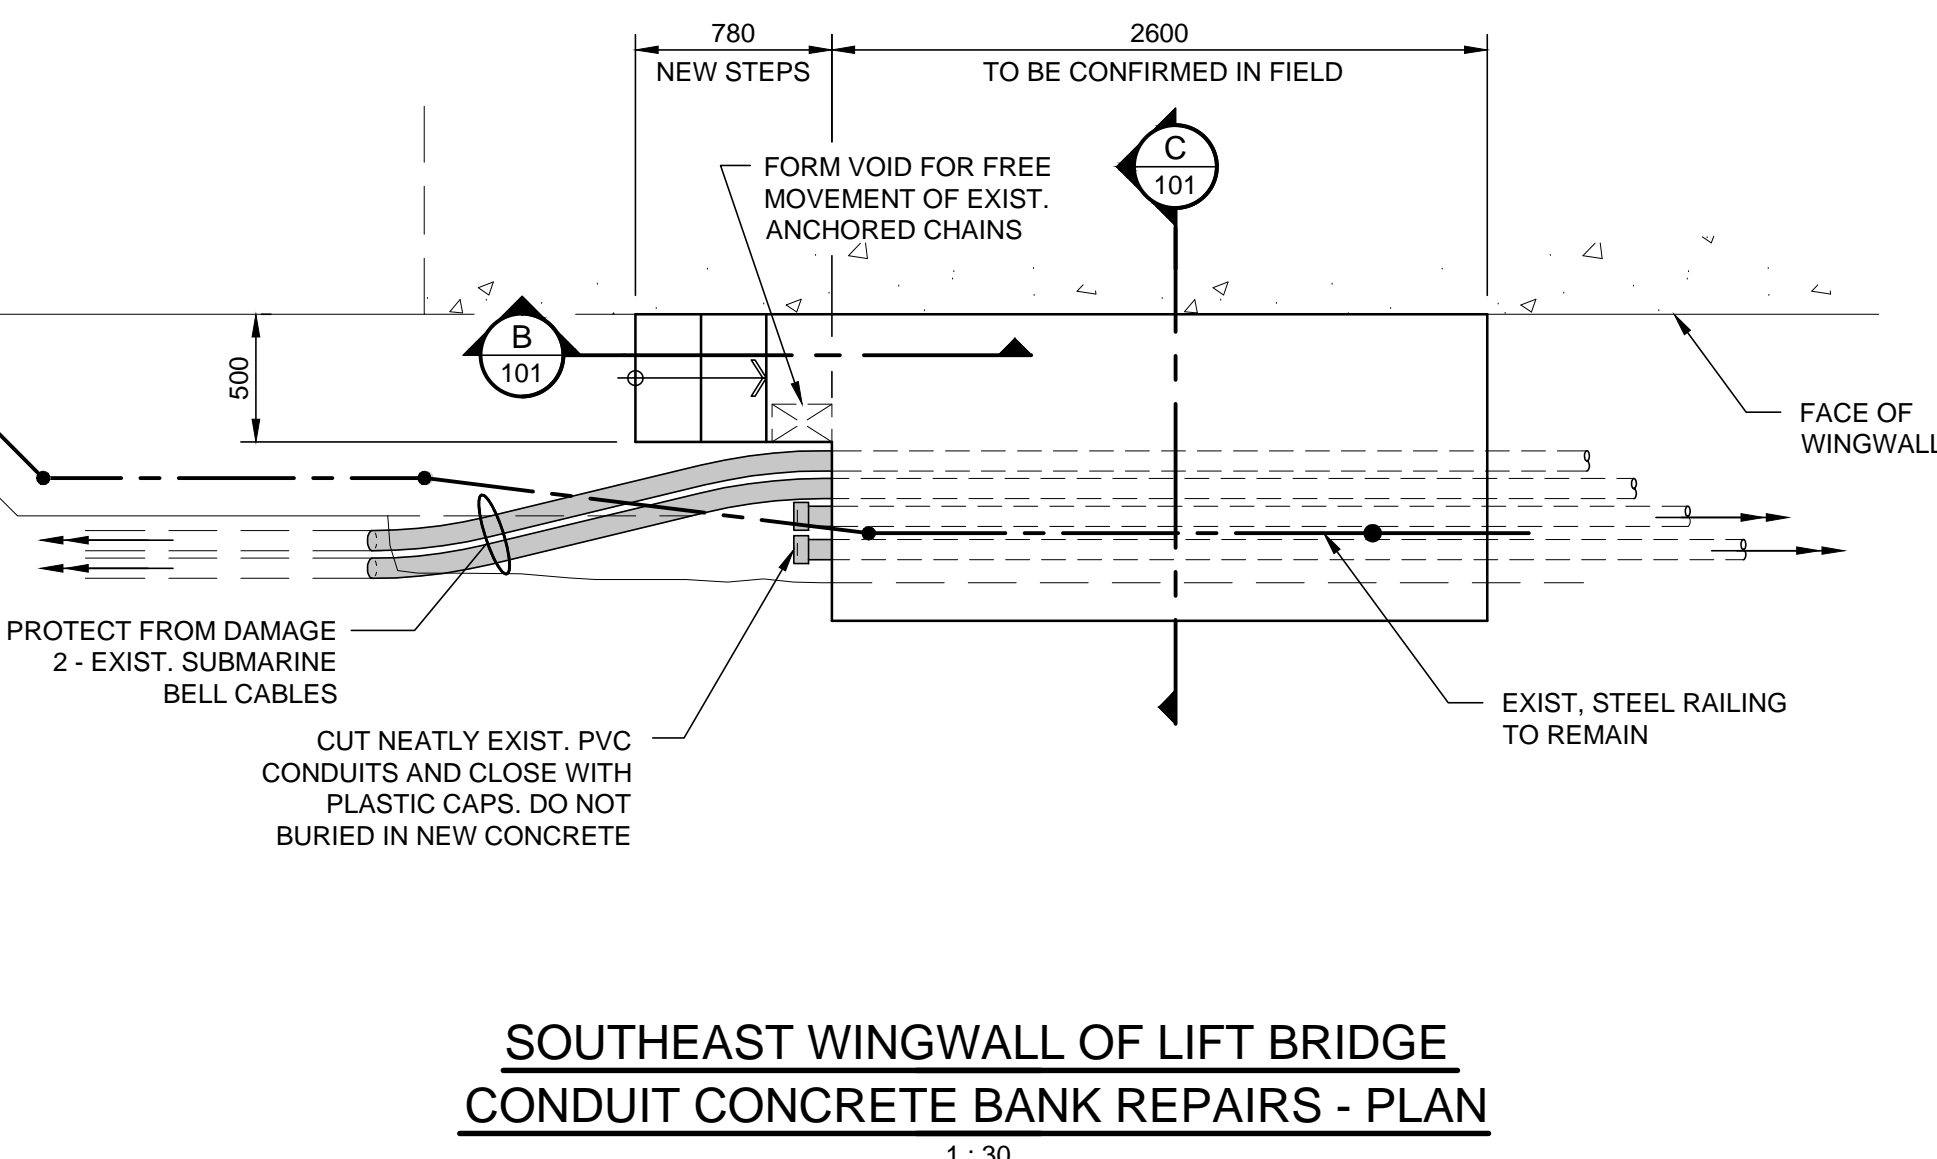


SOUTHEAST WINGWALL OF LIFT BRIDGE  
CONDUIT CONCRETE BANK REPAIRS - PLAN




SOUTHWEST WING WALL - CONCRETE REPAIRS - PHOTO #6  
N.T.S.


SOUTHEAST WING WALL - CONCRETE REPAIRS - PHOTO#7  
N.T.S.

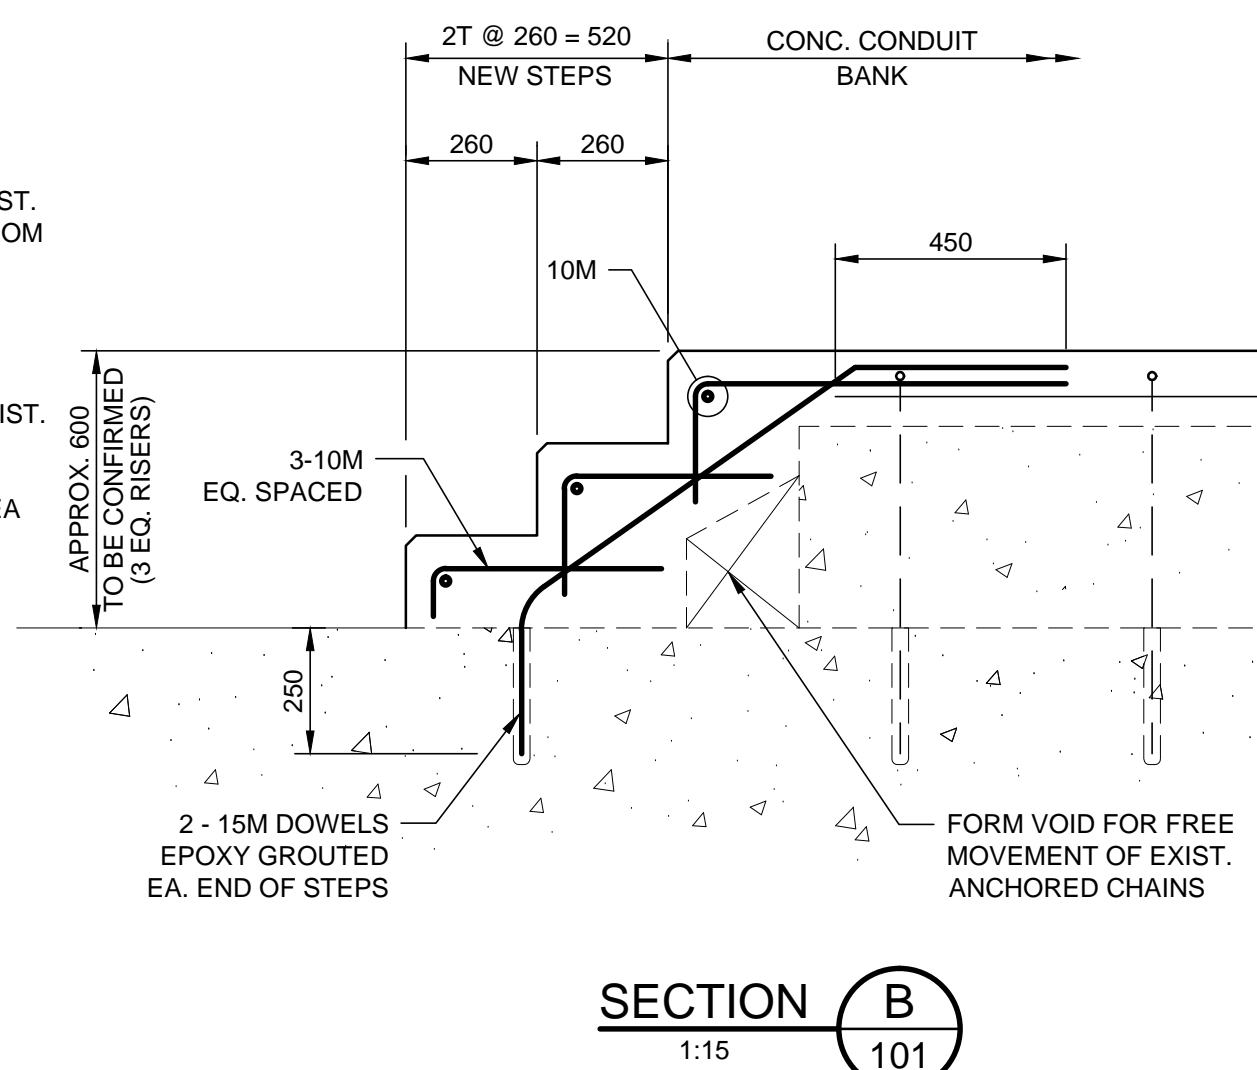


SECTION B  
1:15 101

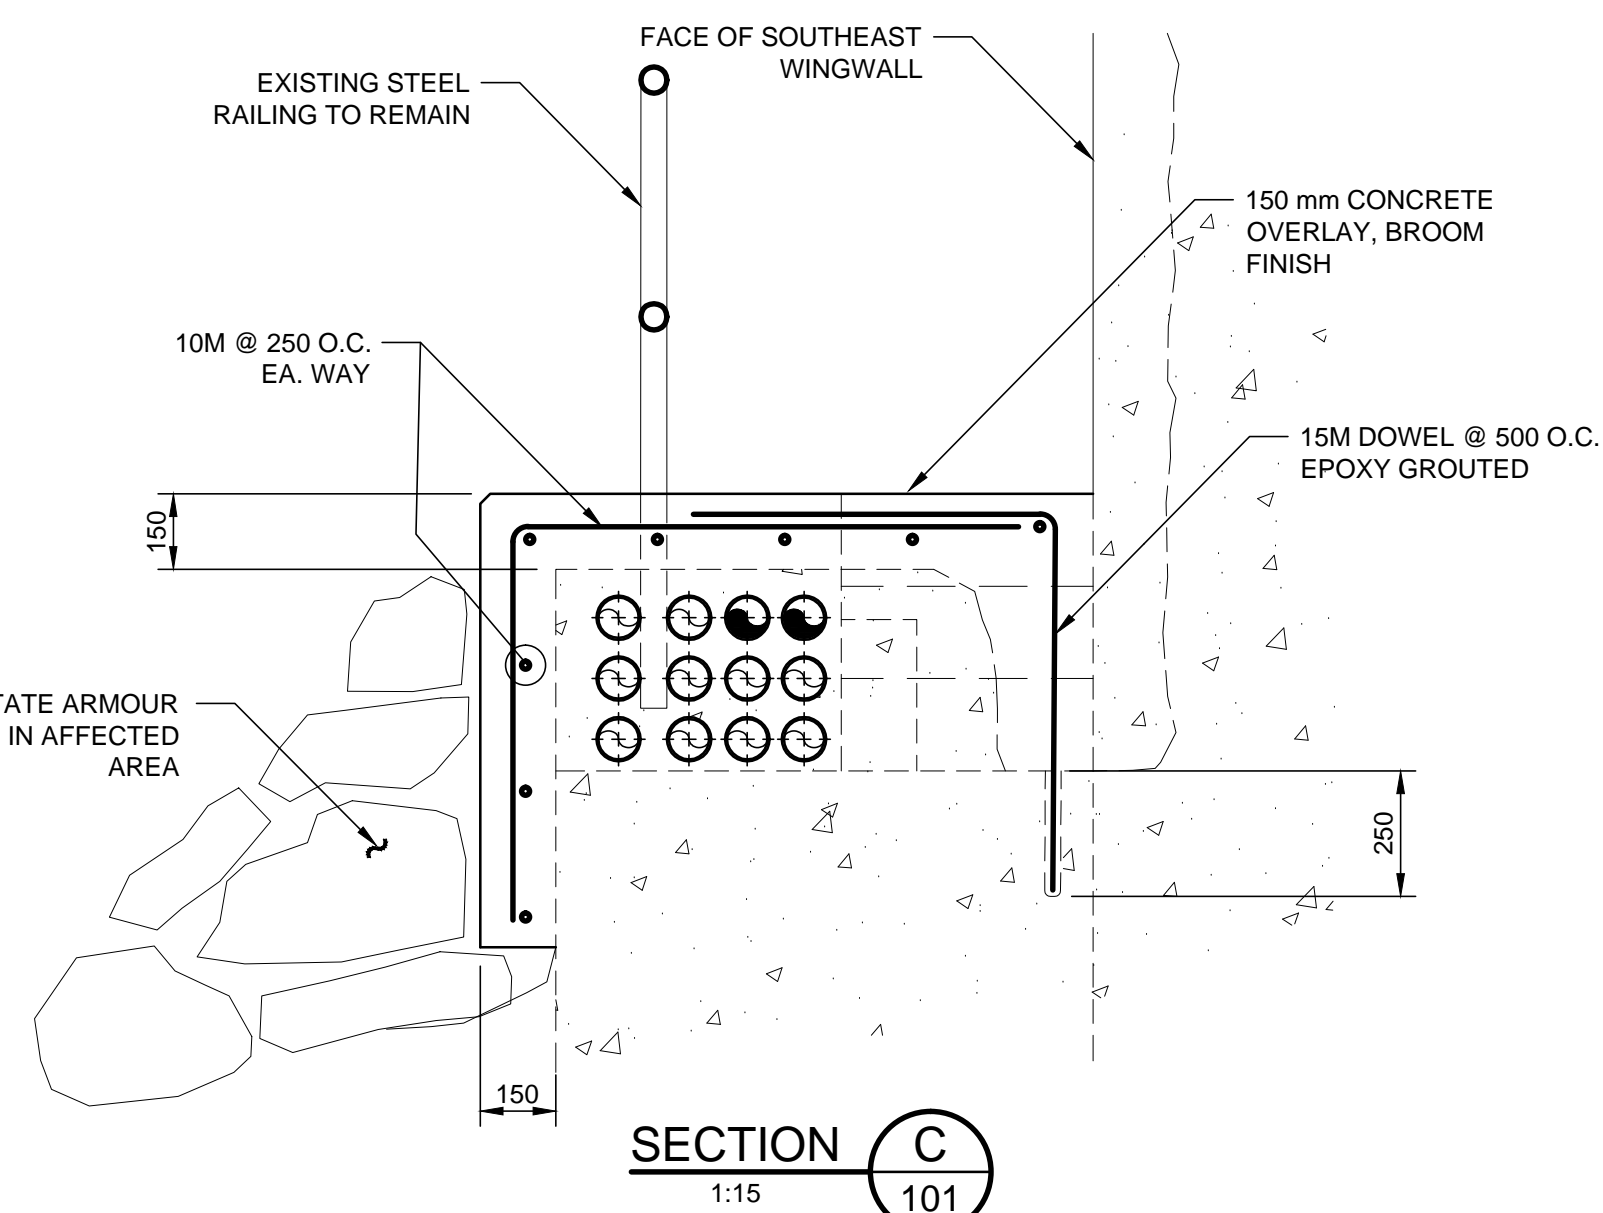


SECTION C  
1:15 101

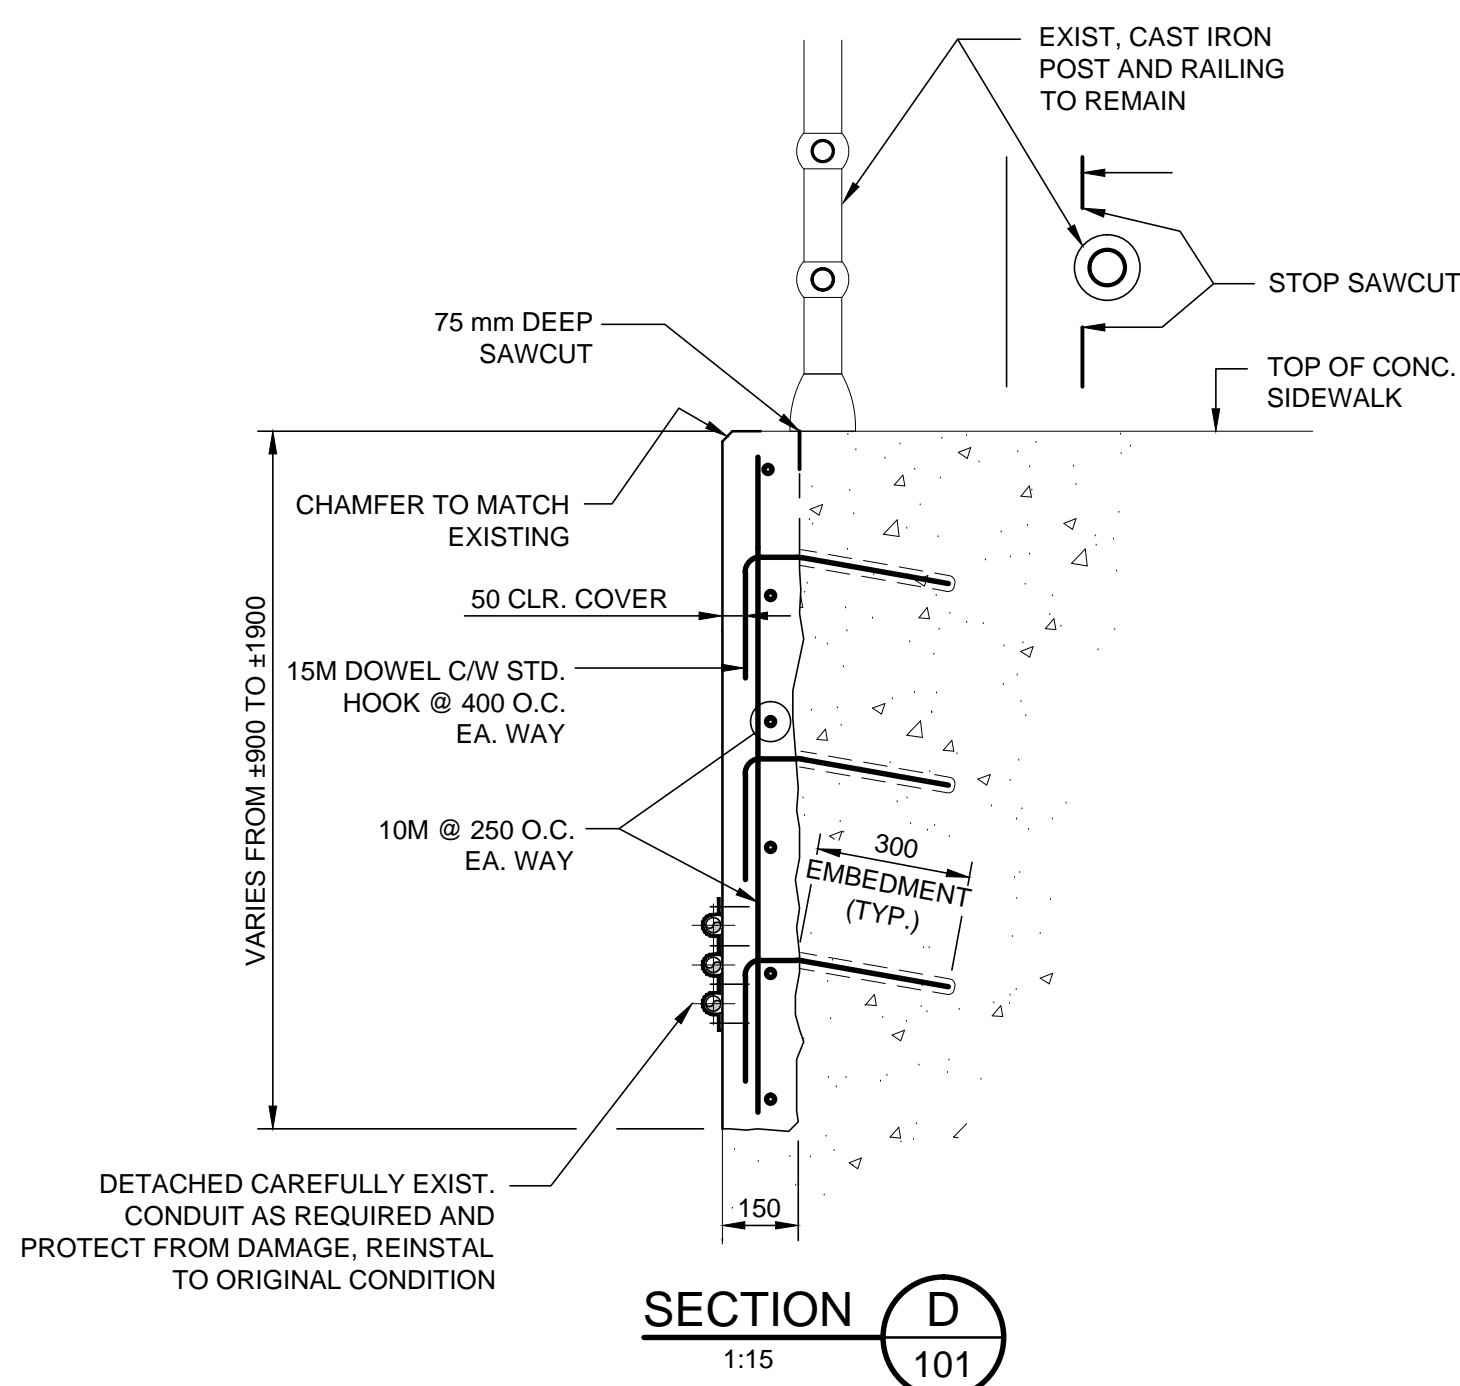


SECTION D  
1:15 101

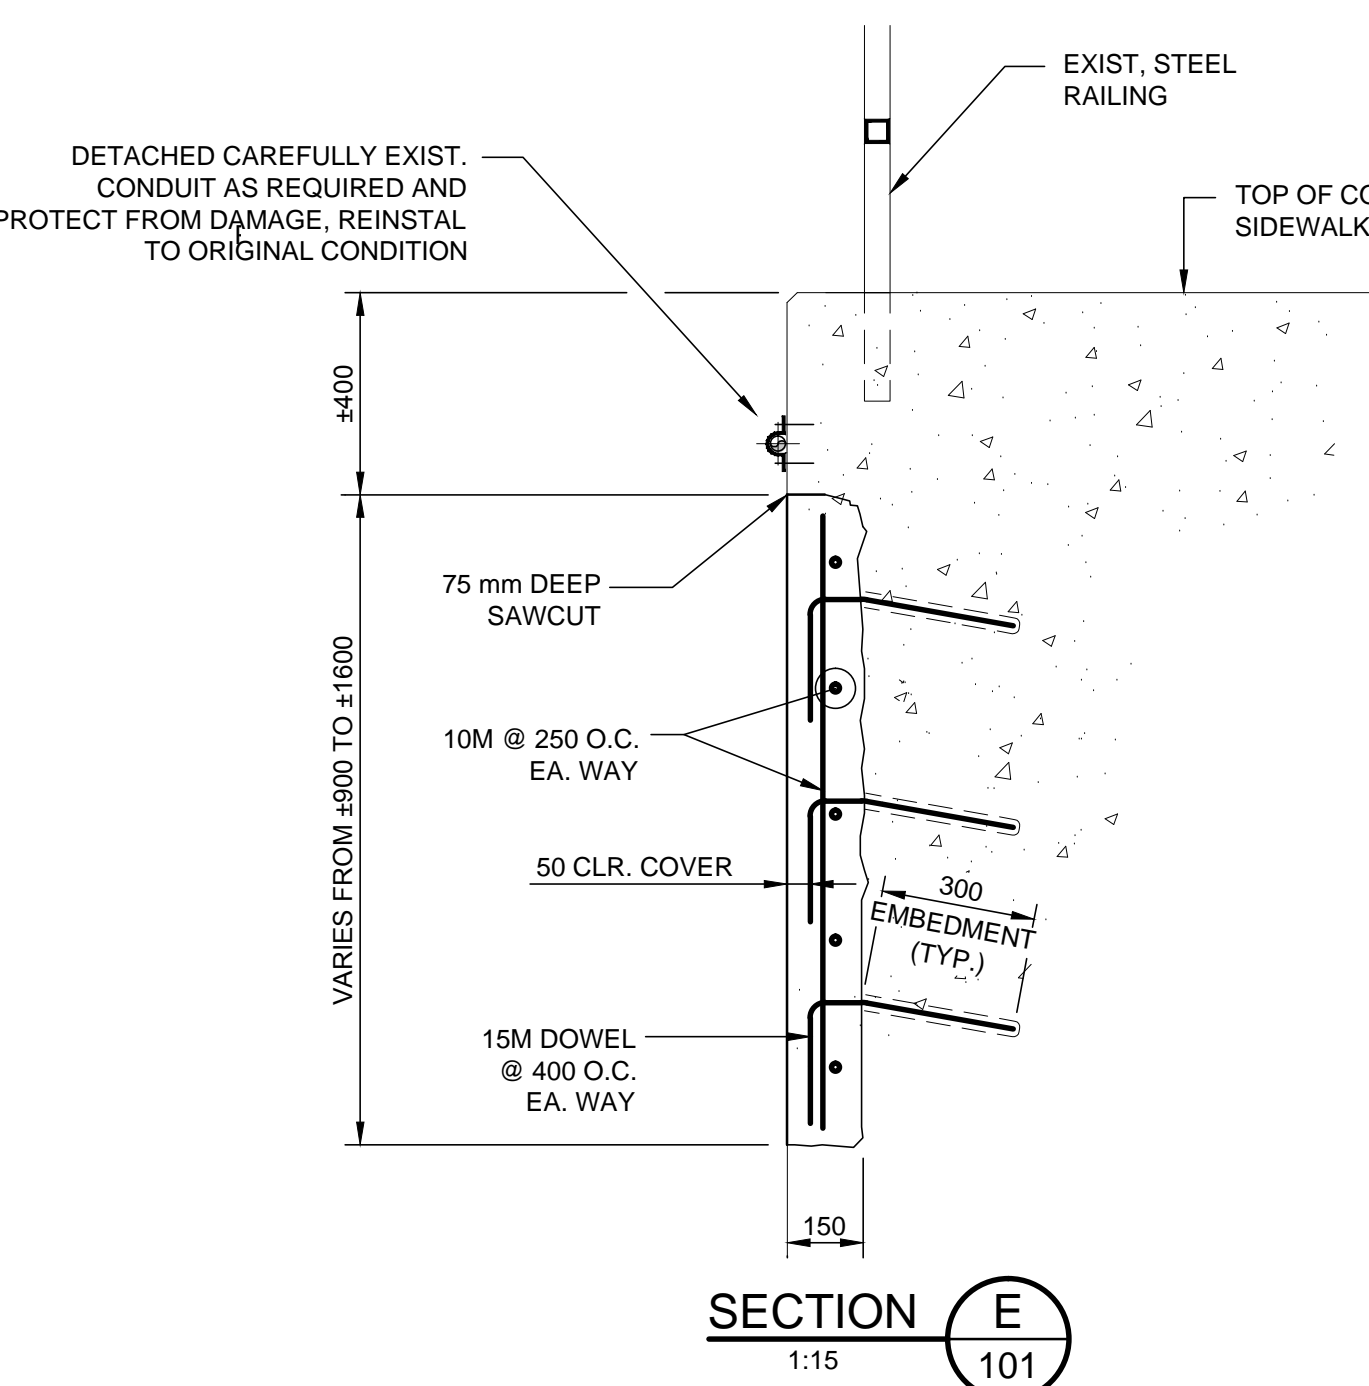

SECTION E  
1:15 101

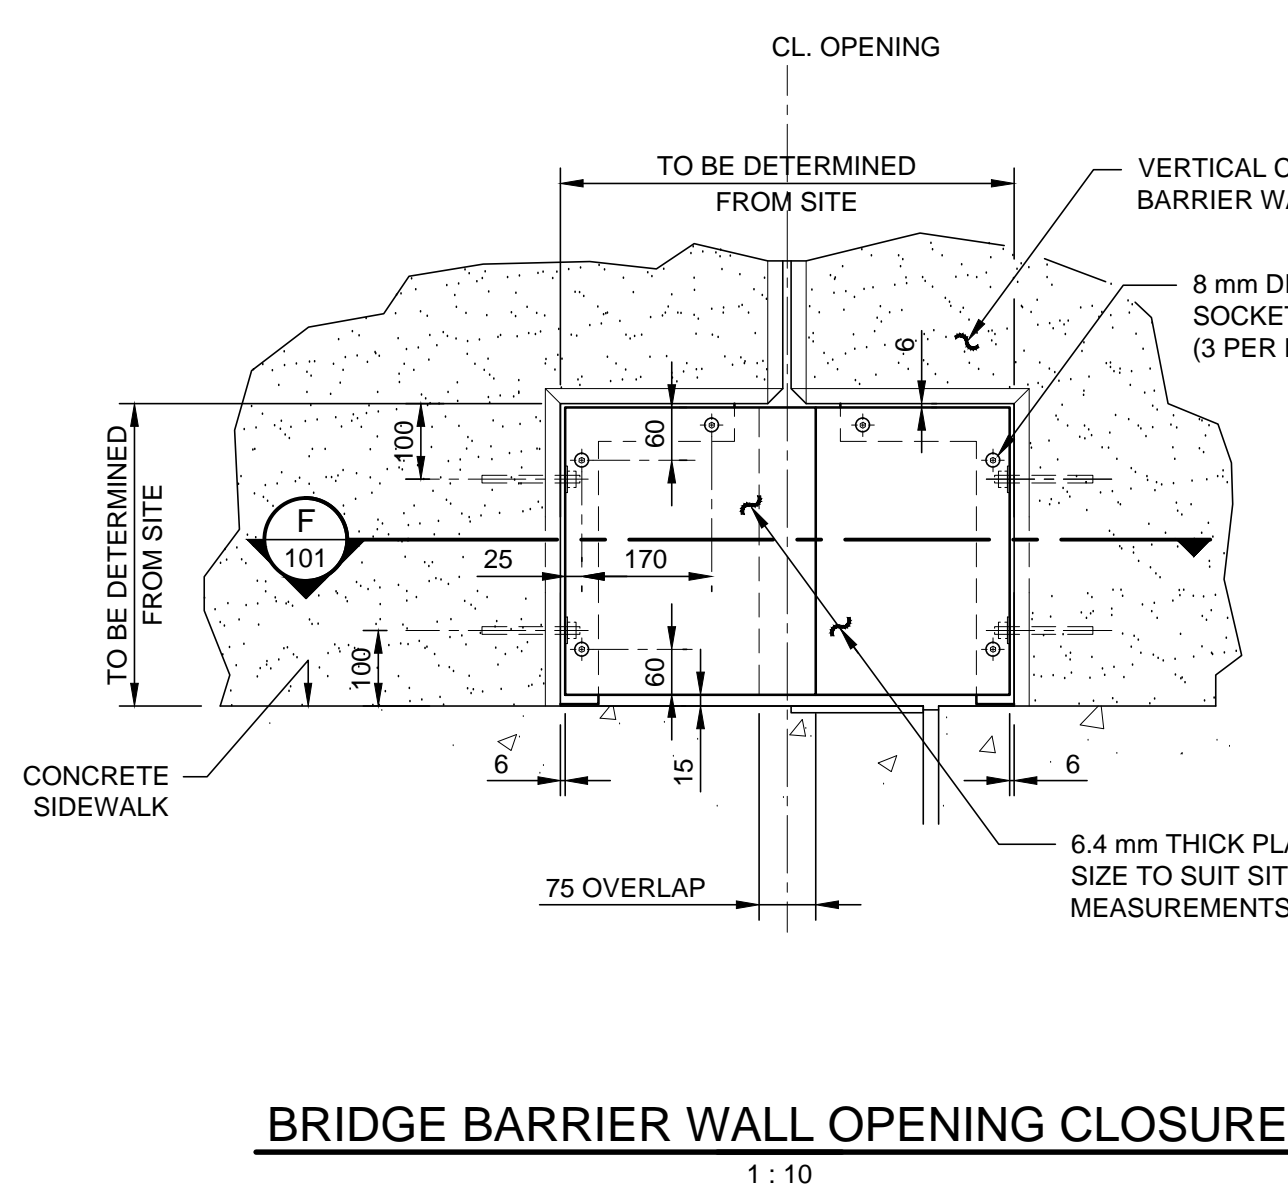

BRIDGE BARRIER WALL OPENING CLOSURE

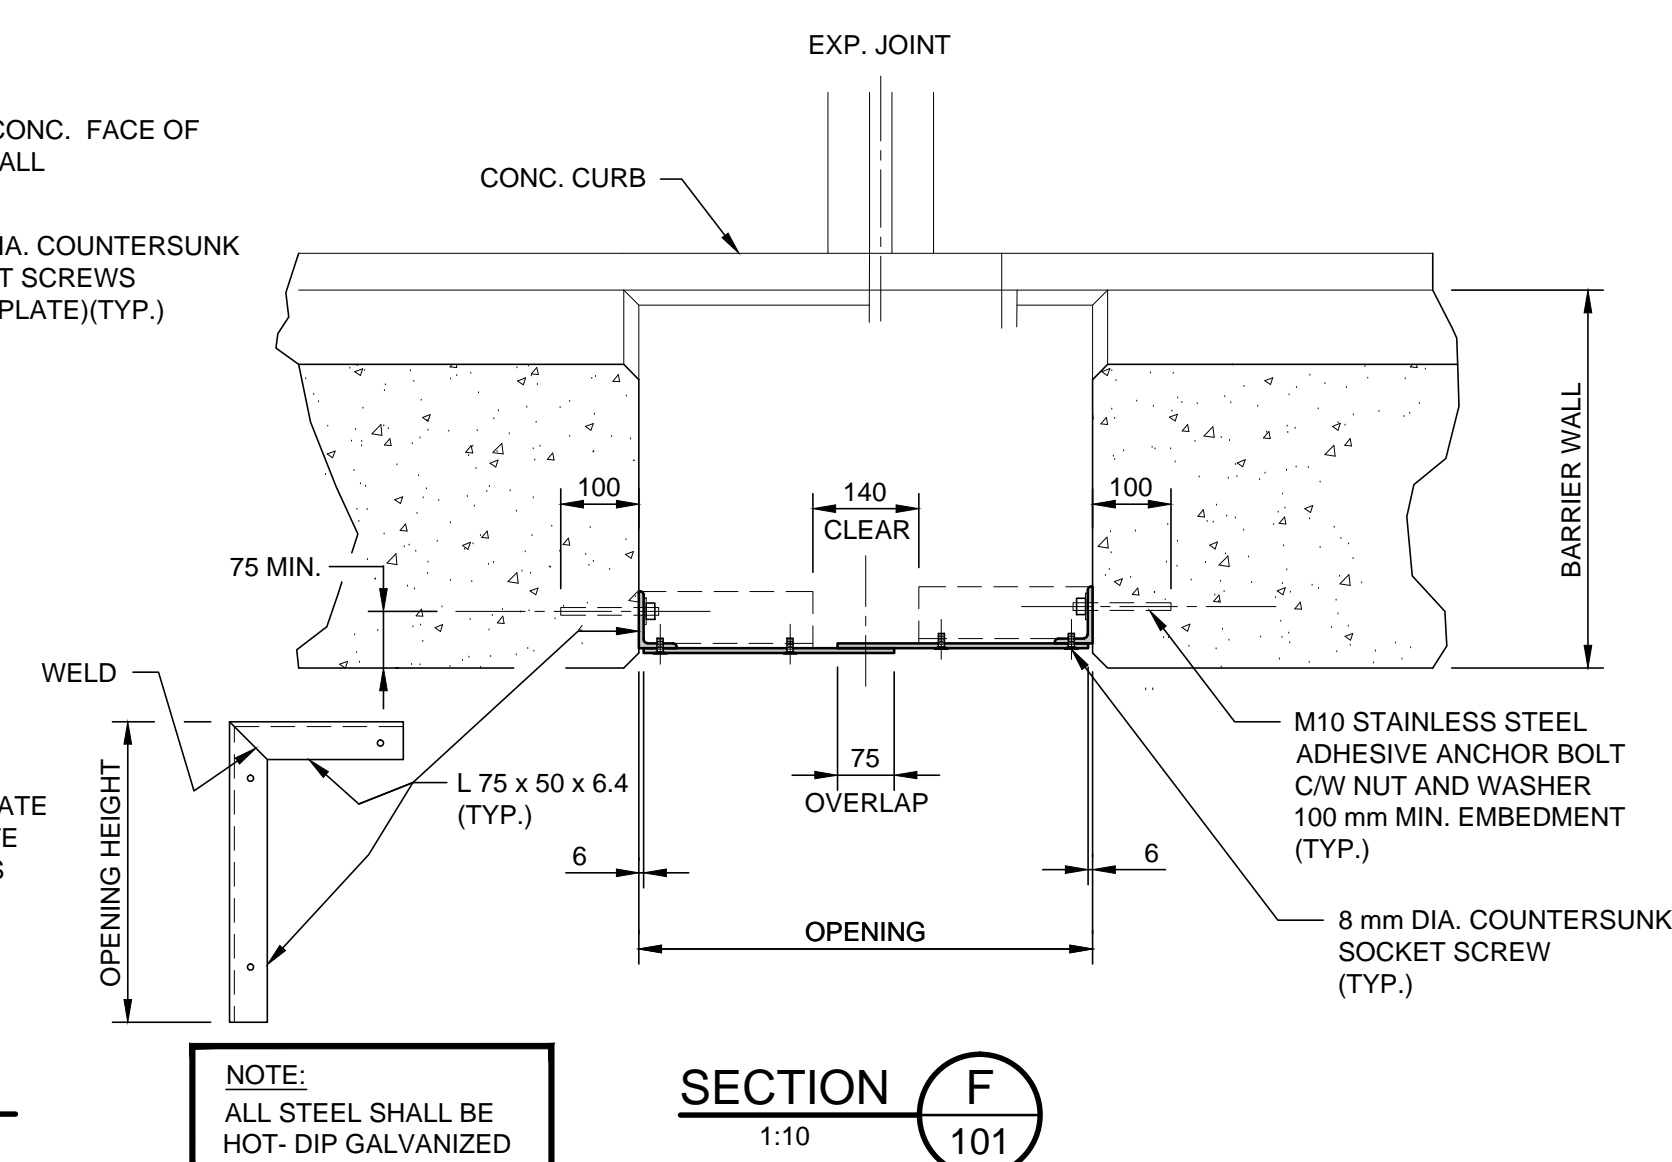


SECTION F  
1:10 101

## LEGEND



1	FOR CLIENT REVIEW	CC	Sep., 25, 13
No.	Description	Dwn.By Des.Par	Date
Revision / Révision			

Do not scale drawings.  
Verify all dimensions and conditions on site and immediately notify the  
Departmental Representative of all discrepancies.

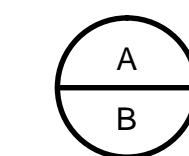

A Detail number  
Numéro du détail

B Location dwg. number  
Numéro sur dessin

Project title / Titre du projet

LA SALLE CAUSEWAY  
CONCRETE REPAIRS  
2013

Drawing title / Titre du dessin

## PLANS, SECTIONS AND DETAILS II

Drawn by / Dessiné par <b>H. CHRZANOWSKI</b>		Designed by / Conçu par <b>C. CUDOWSKI</b>	
Approved by / Approuvé par <b>L. BÉRIault</b>		Drawing Date / Date du dessin <b>SEPTEMBER 2013</b>	
Project manager / Administrateur de projet <b>D. SEGURA</b>			
HCEW Number / Numéro de CHTI <b>OG LSC 13/R11</b>		Drawing Number / Numéro du dessin <div style="font-size: 2em; font-weight: bold; text-align: center;">10</div> Sheet / Feuille <div style="text-align: right; font-size: 1.5em;">2</div>	
Project Number / Numéro du projet <b>R.013375.025</b>			