


LEVEL	DATE	DESCRIPTION
2	10/8/13	ISSUED FOR TENDER
1	9/26/13	ISSUED FOR REVIEW

REVISIONS:

DRAWING NOT TO BE SCALED. ALL DIMENSIONS SHALL BE VERIFIED BEFORE WORK COMMENCES. ANY DISCREPANCIES, VARIANCES, OR MISSING DIMENSIONS SHALL BE BROUGHT TO THE ATTENTION OF THE CONTRACTOR BEFORE WORK PROCEEDS.

ALL STRUCTURAL SYSTEMS AND COMPONENTS SHALL BE APPROVED BY A PROFESSIONAL ENGINEER. GW ARCHITECTURE INC. ASSUMES NO LIABILITY FOR ANY FAILURE IN THE STRUCTURAL SYSTEM OR THE COMPONENTS THEREOF.

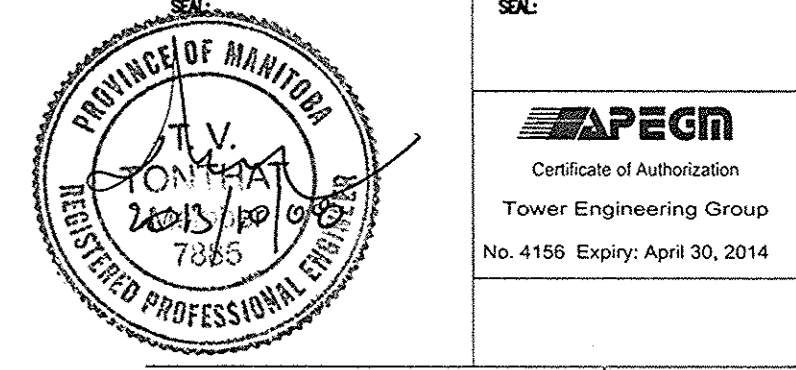

gw architecture inc.
102-14 PRINCE STREET, WATKIN, MANITOBA R3B 1K2 (504) 950-2727 FAX (504) 621-9219

STRUCTURAL/MECHANICAL/ELECTRICAL:
TOWER PROJECT NO.: 131319
TOWER ENGINEERING GROUP
WINNIPEG, MB: (204) 925-1150
CALGARY, AB: (403) 235-2855
CAMBRIDGE, ON: (519) 857-1944
WWW.TOWERENG.CA

NORWAY HOUSE HOSPITAL
NORWAY HOUSE, MANITOBA

DRAWING TITLE
ELECTRICAL
PART POWER & SYSTEMS
PLAN - PUMP & WWTP

SCALE: AS NOTED	FILE NO: 4.001.003
DATE:	DRAWING BY: E1.1
DRAWN BY: AJ	

