


LOCATION PLAN & DOOR QUANTITY

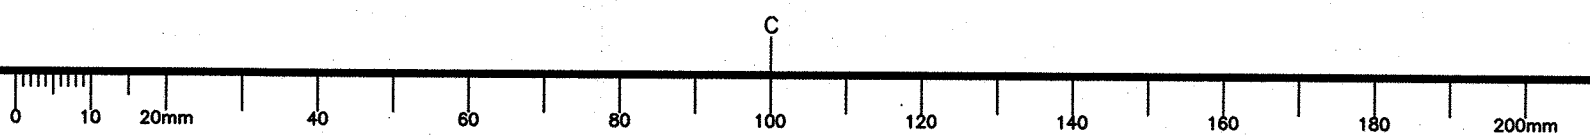

SCALE : 1:1000  
0m 10m 20m 30m 40m 50m 60m 70m 80m 90m 100m

1	ISSUED FOR TENDER	Dec. 2013
0		
revisions		date
project		project
NEW STEEL PLATES & SHIMS FOR EXISTING DOORS BLDG 50, 51 & 52 SPRINGHILL INSTITUTION SPRINGHILL, NS		
drawing		dessin
LOCATION PLAN DOOR QUANTITY		
designed		conçu
date		
drawn	M. DEGRACE	dessiné
date	DEC. 16, 2013	
approved		approuvé
date		
Tender		Soumission
PWGSC Project Manager		Administrateur de projets TPSGC
project number		no. du projet
	R.035134.004	
drawing no.		no. du dessin
	A1 OF 2	