
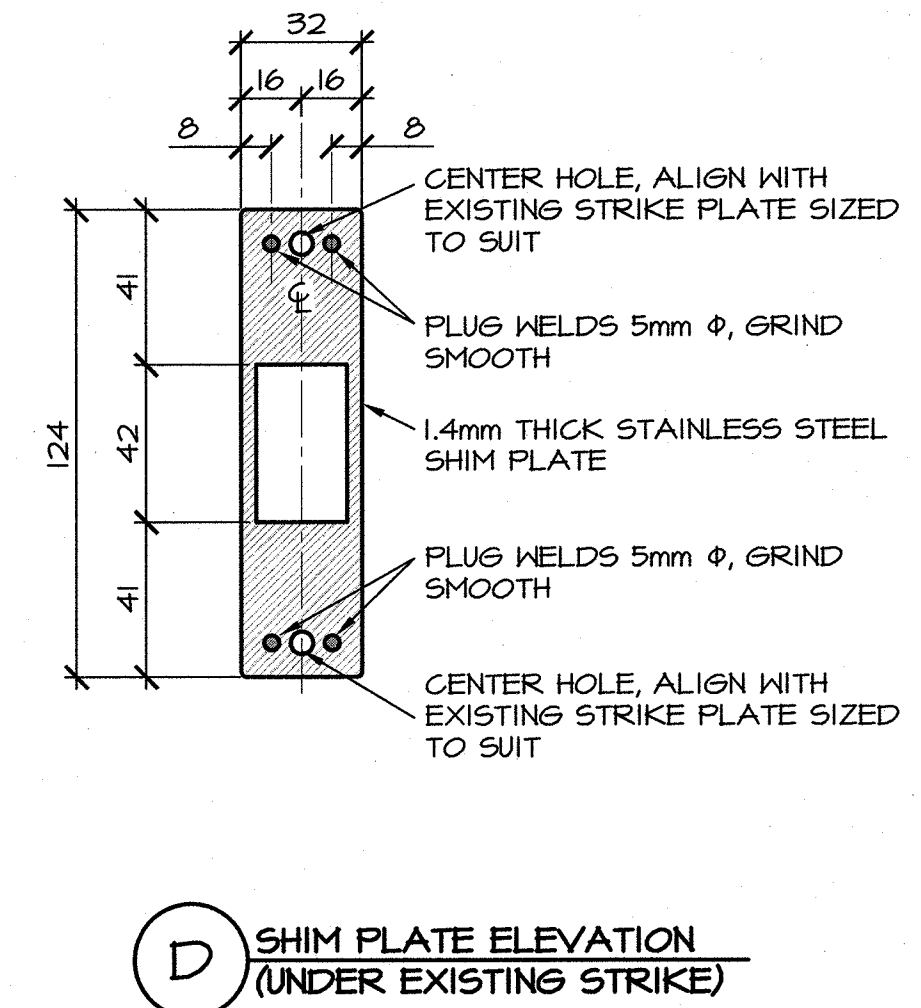
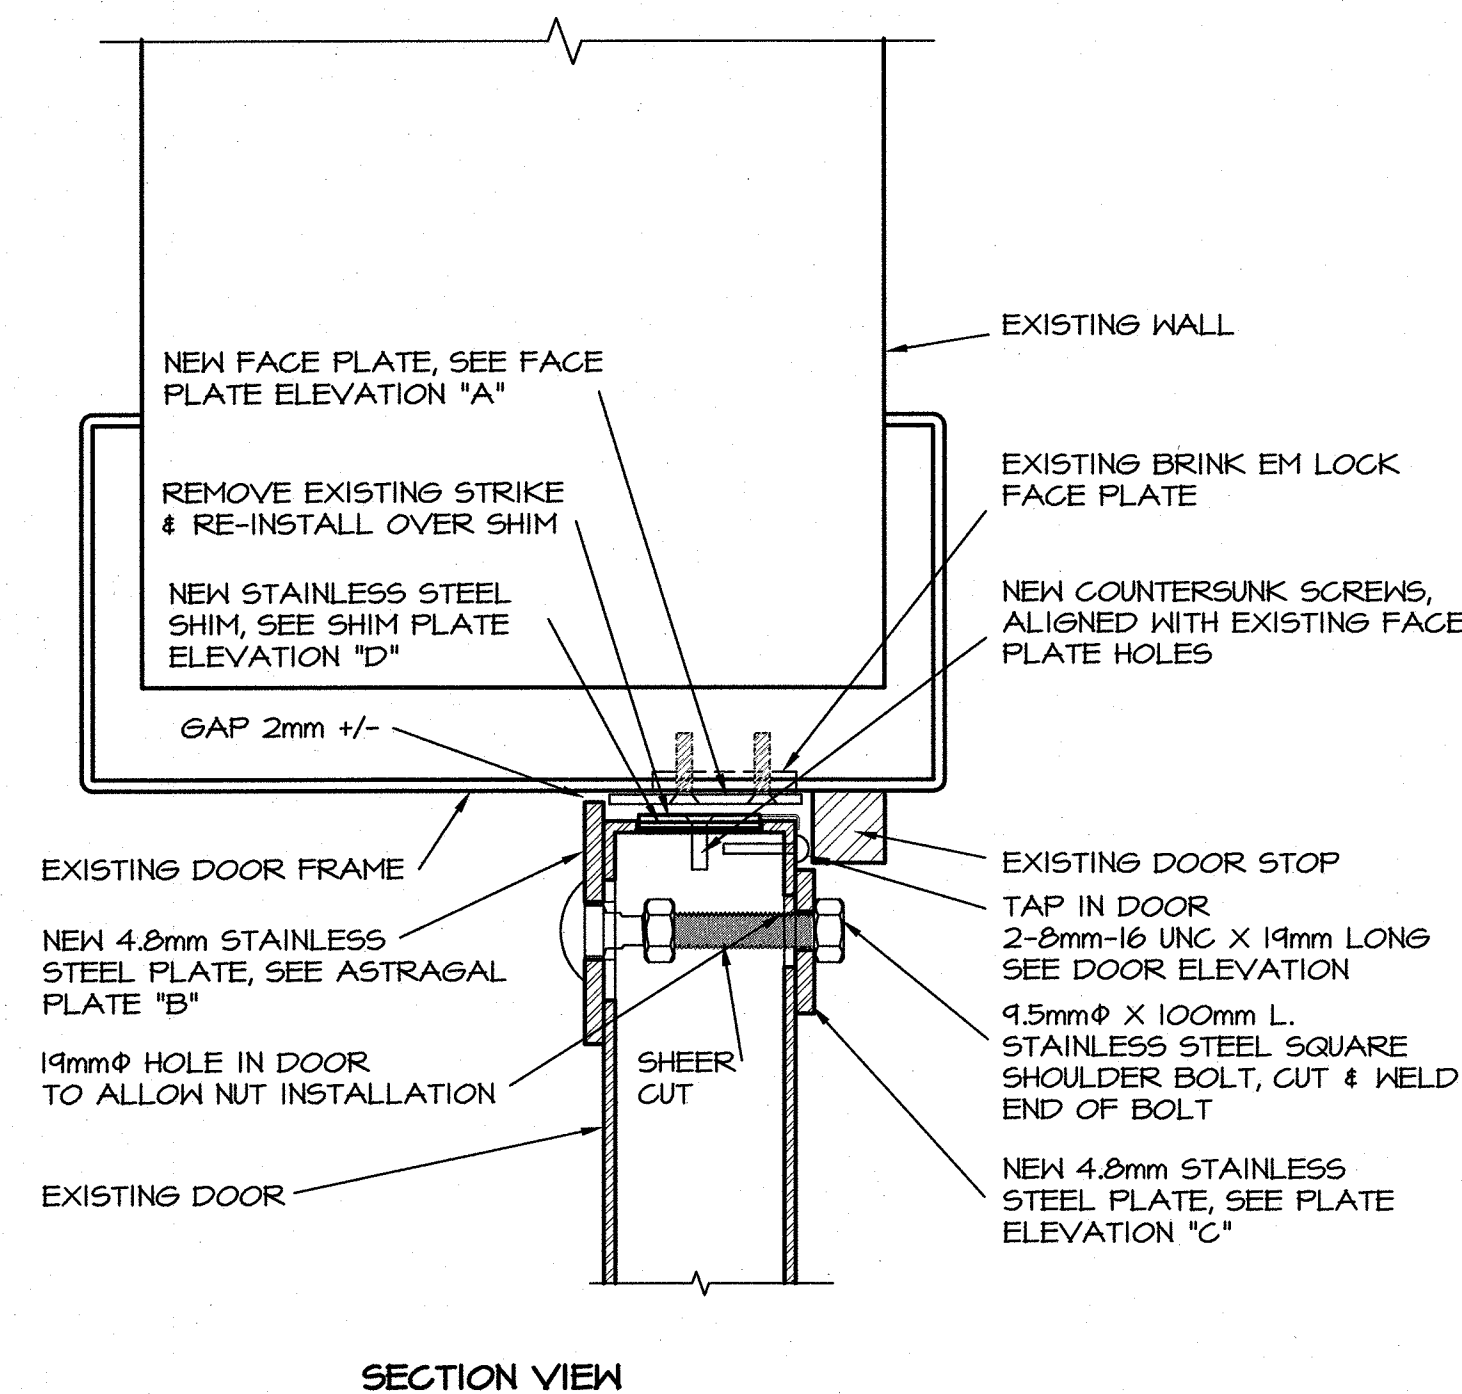


NOTE.
DIMENSIONS BETWEEN DOORS AND FRAMES VARIES. CONTRACTOR SHALL
SUPPLY AND INSTALL NEW SHIMS WITH THICKNESS AS REQUIRED.

ALL NEW STAINLESS STEEL TO MATCH EXISTING BRUSHED S.S. FINISH.

NOTE.
FOR BUILDING 52 ONLY


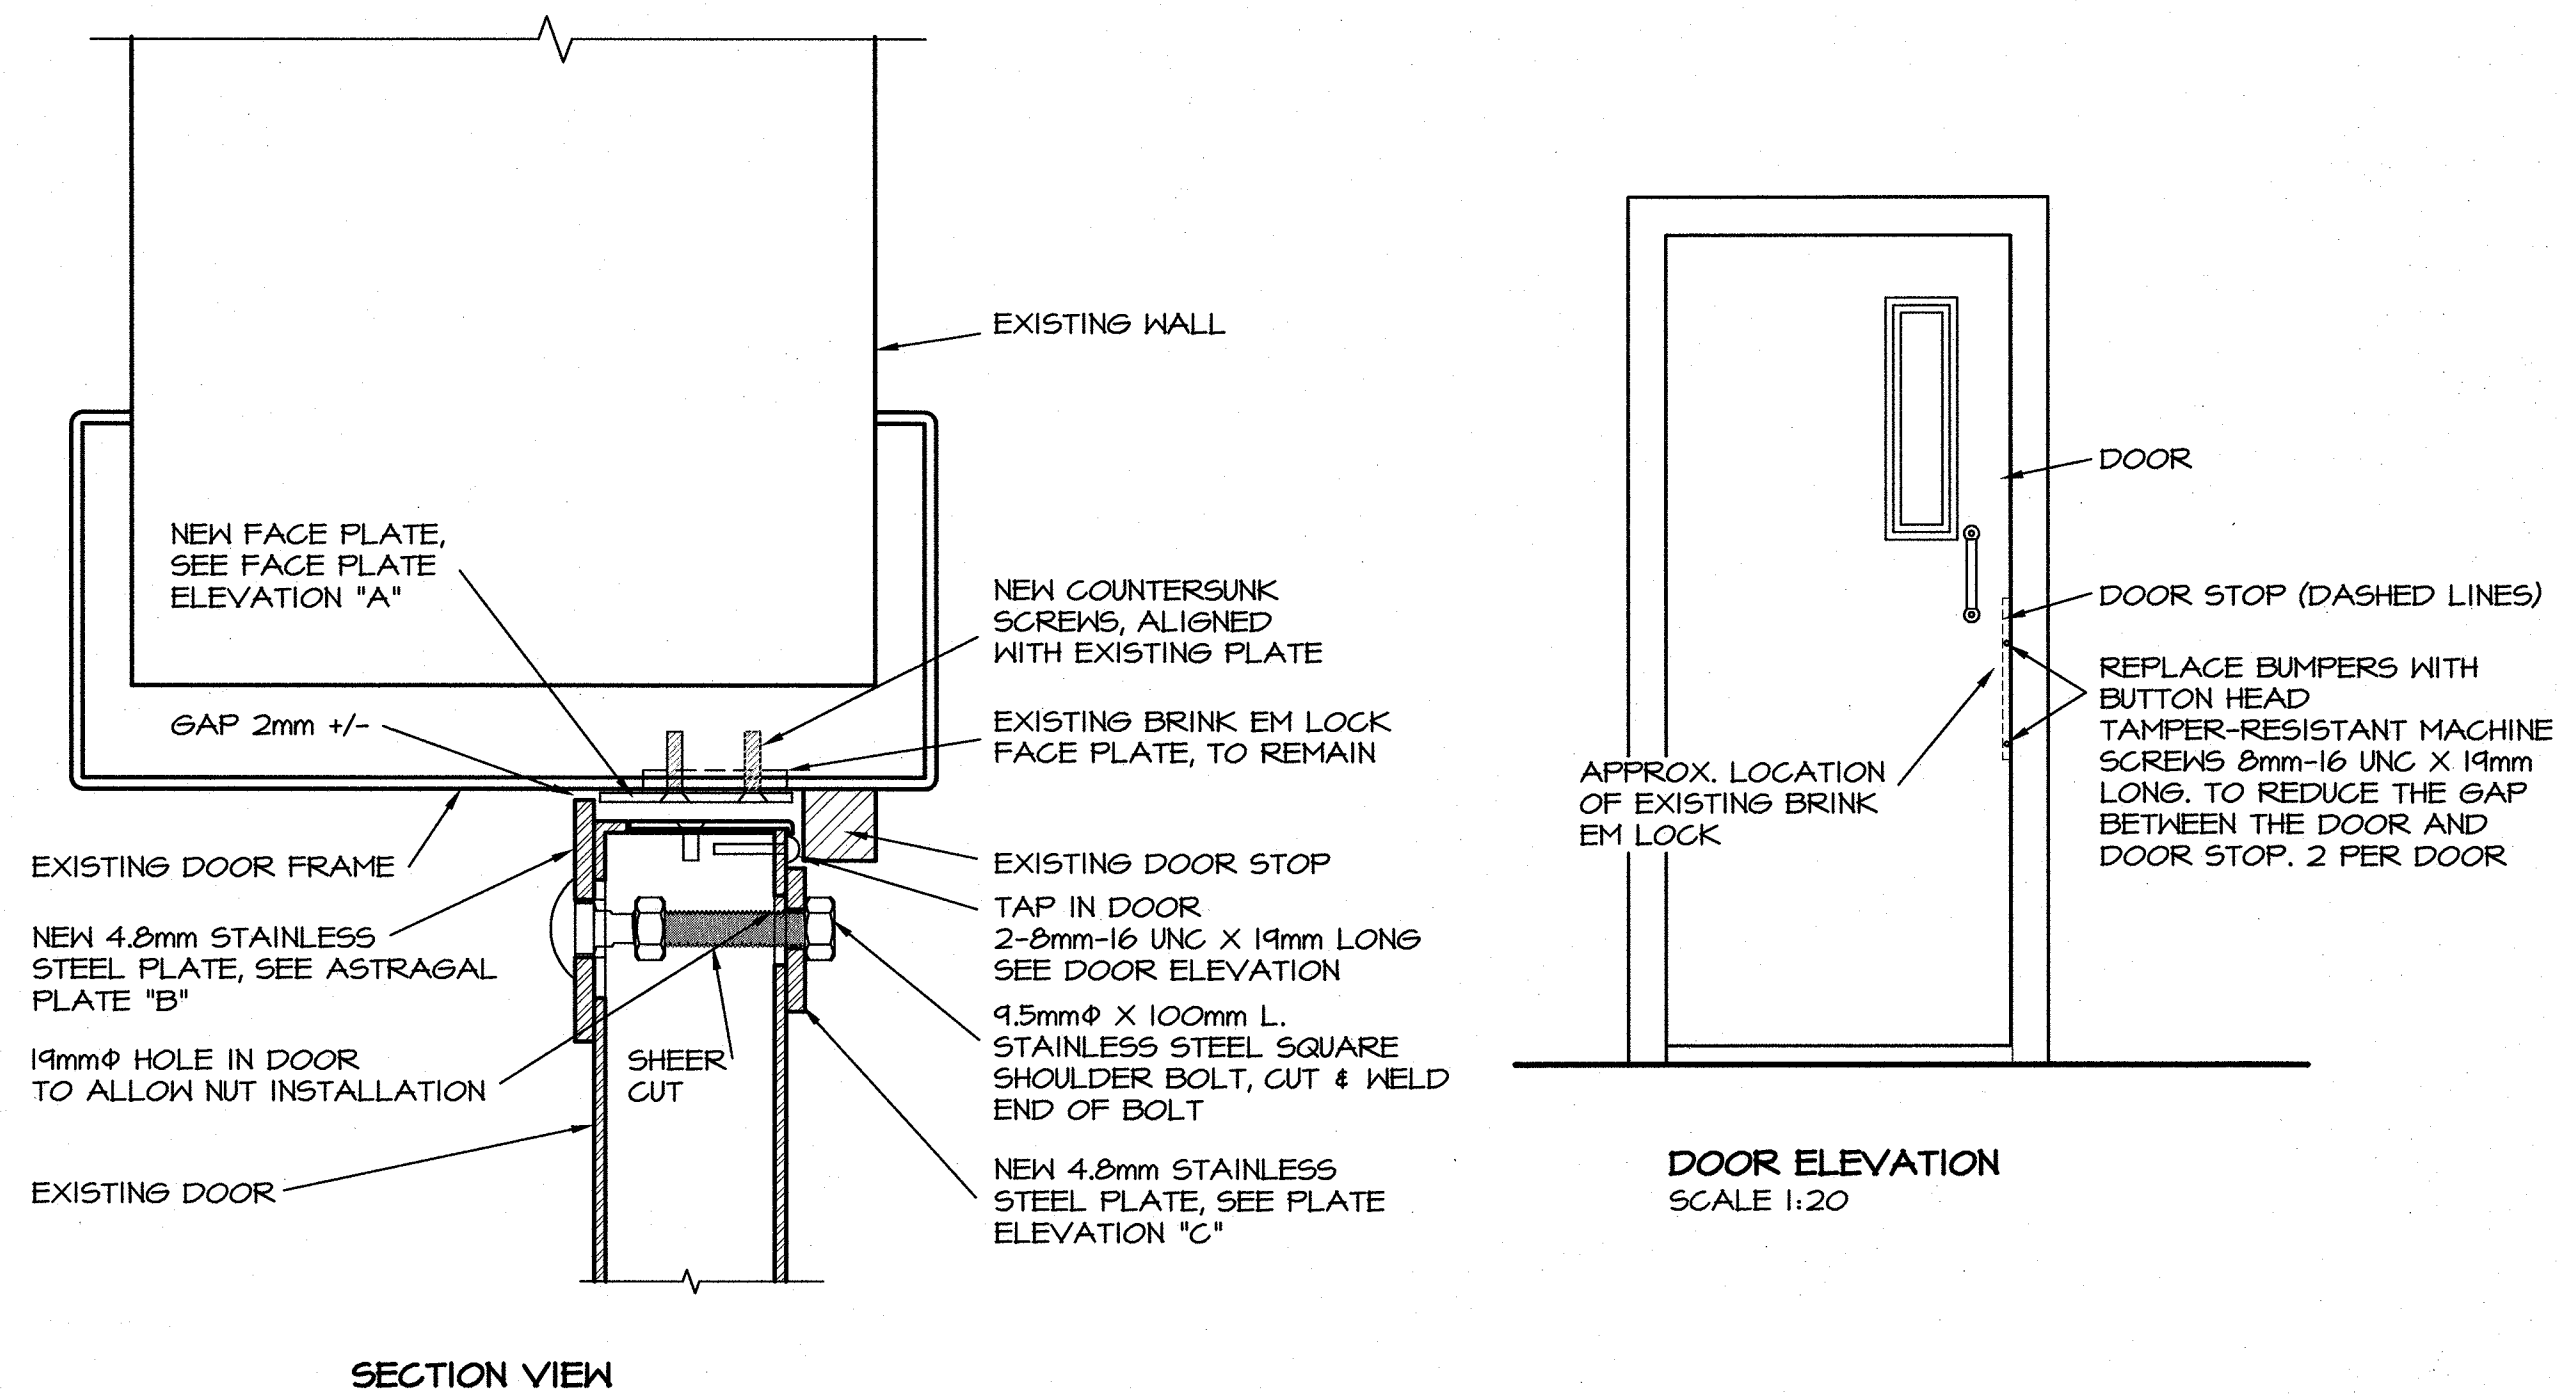


BUILDING 50 & 51

SCALE : 1:2
0mm 50mm 100mm 150mm 200mm 250mm

BUILDING 52 ONLY

SCALE : 1:2
0mm 50mm 100mm 150mm 200mm 250mm

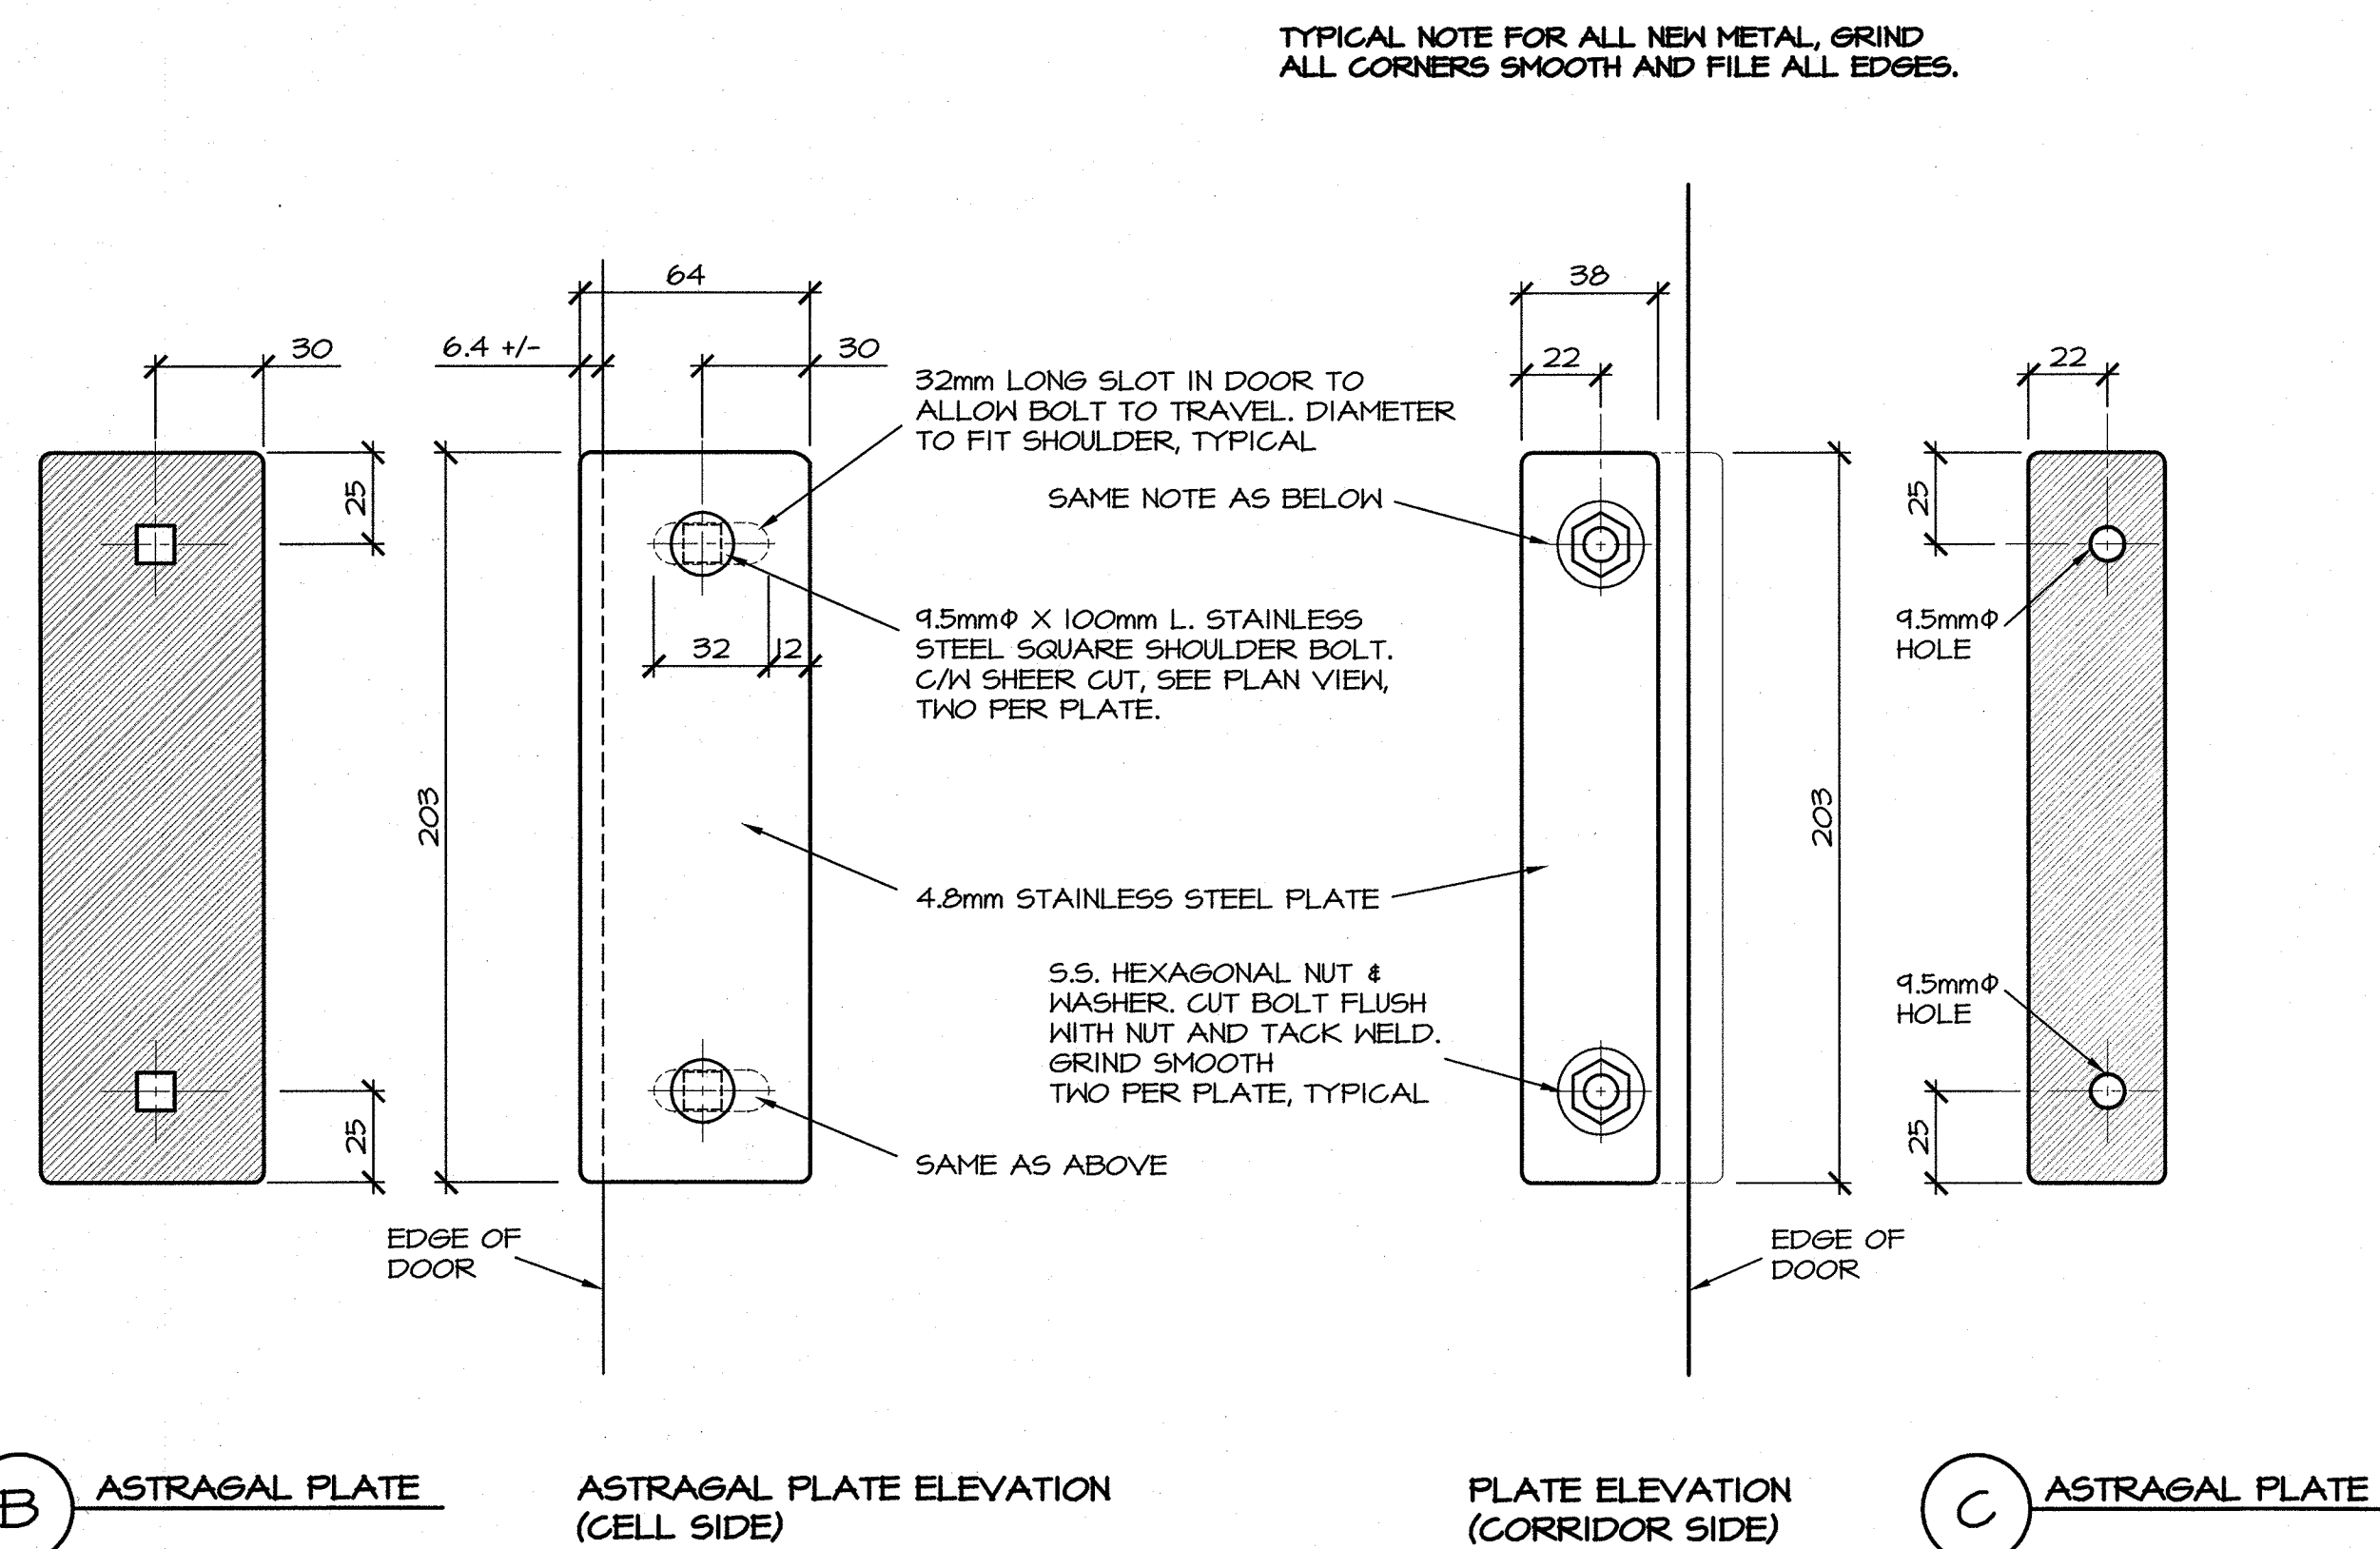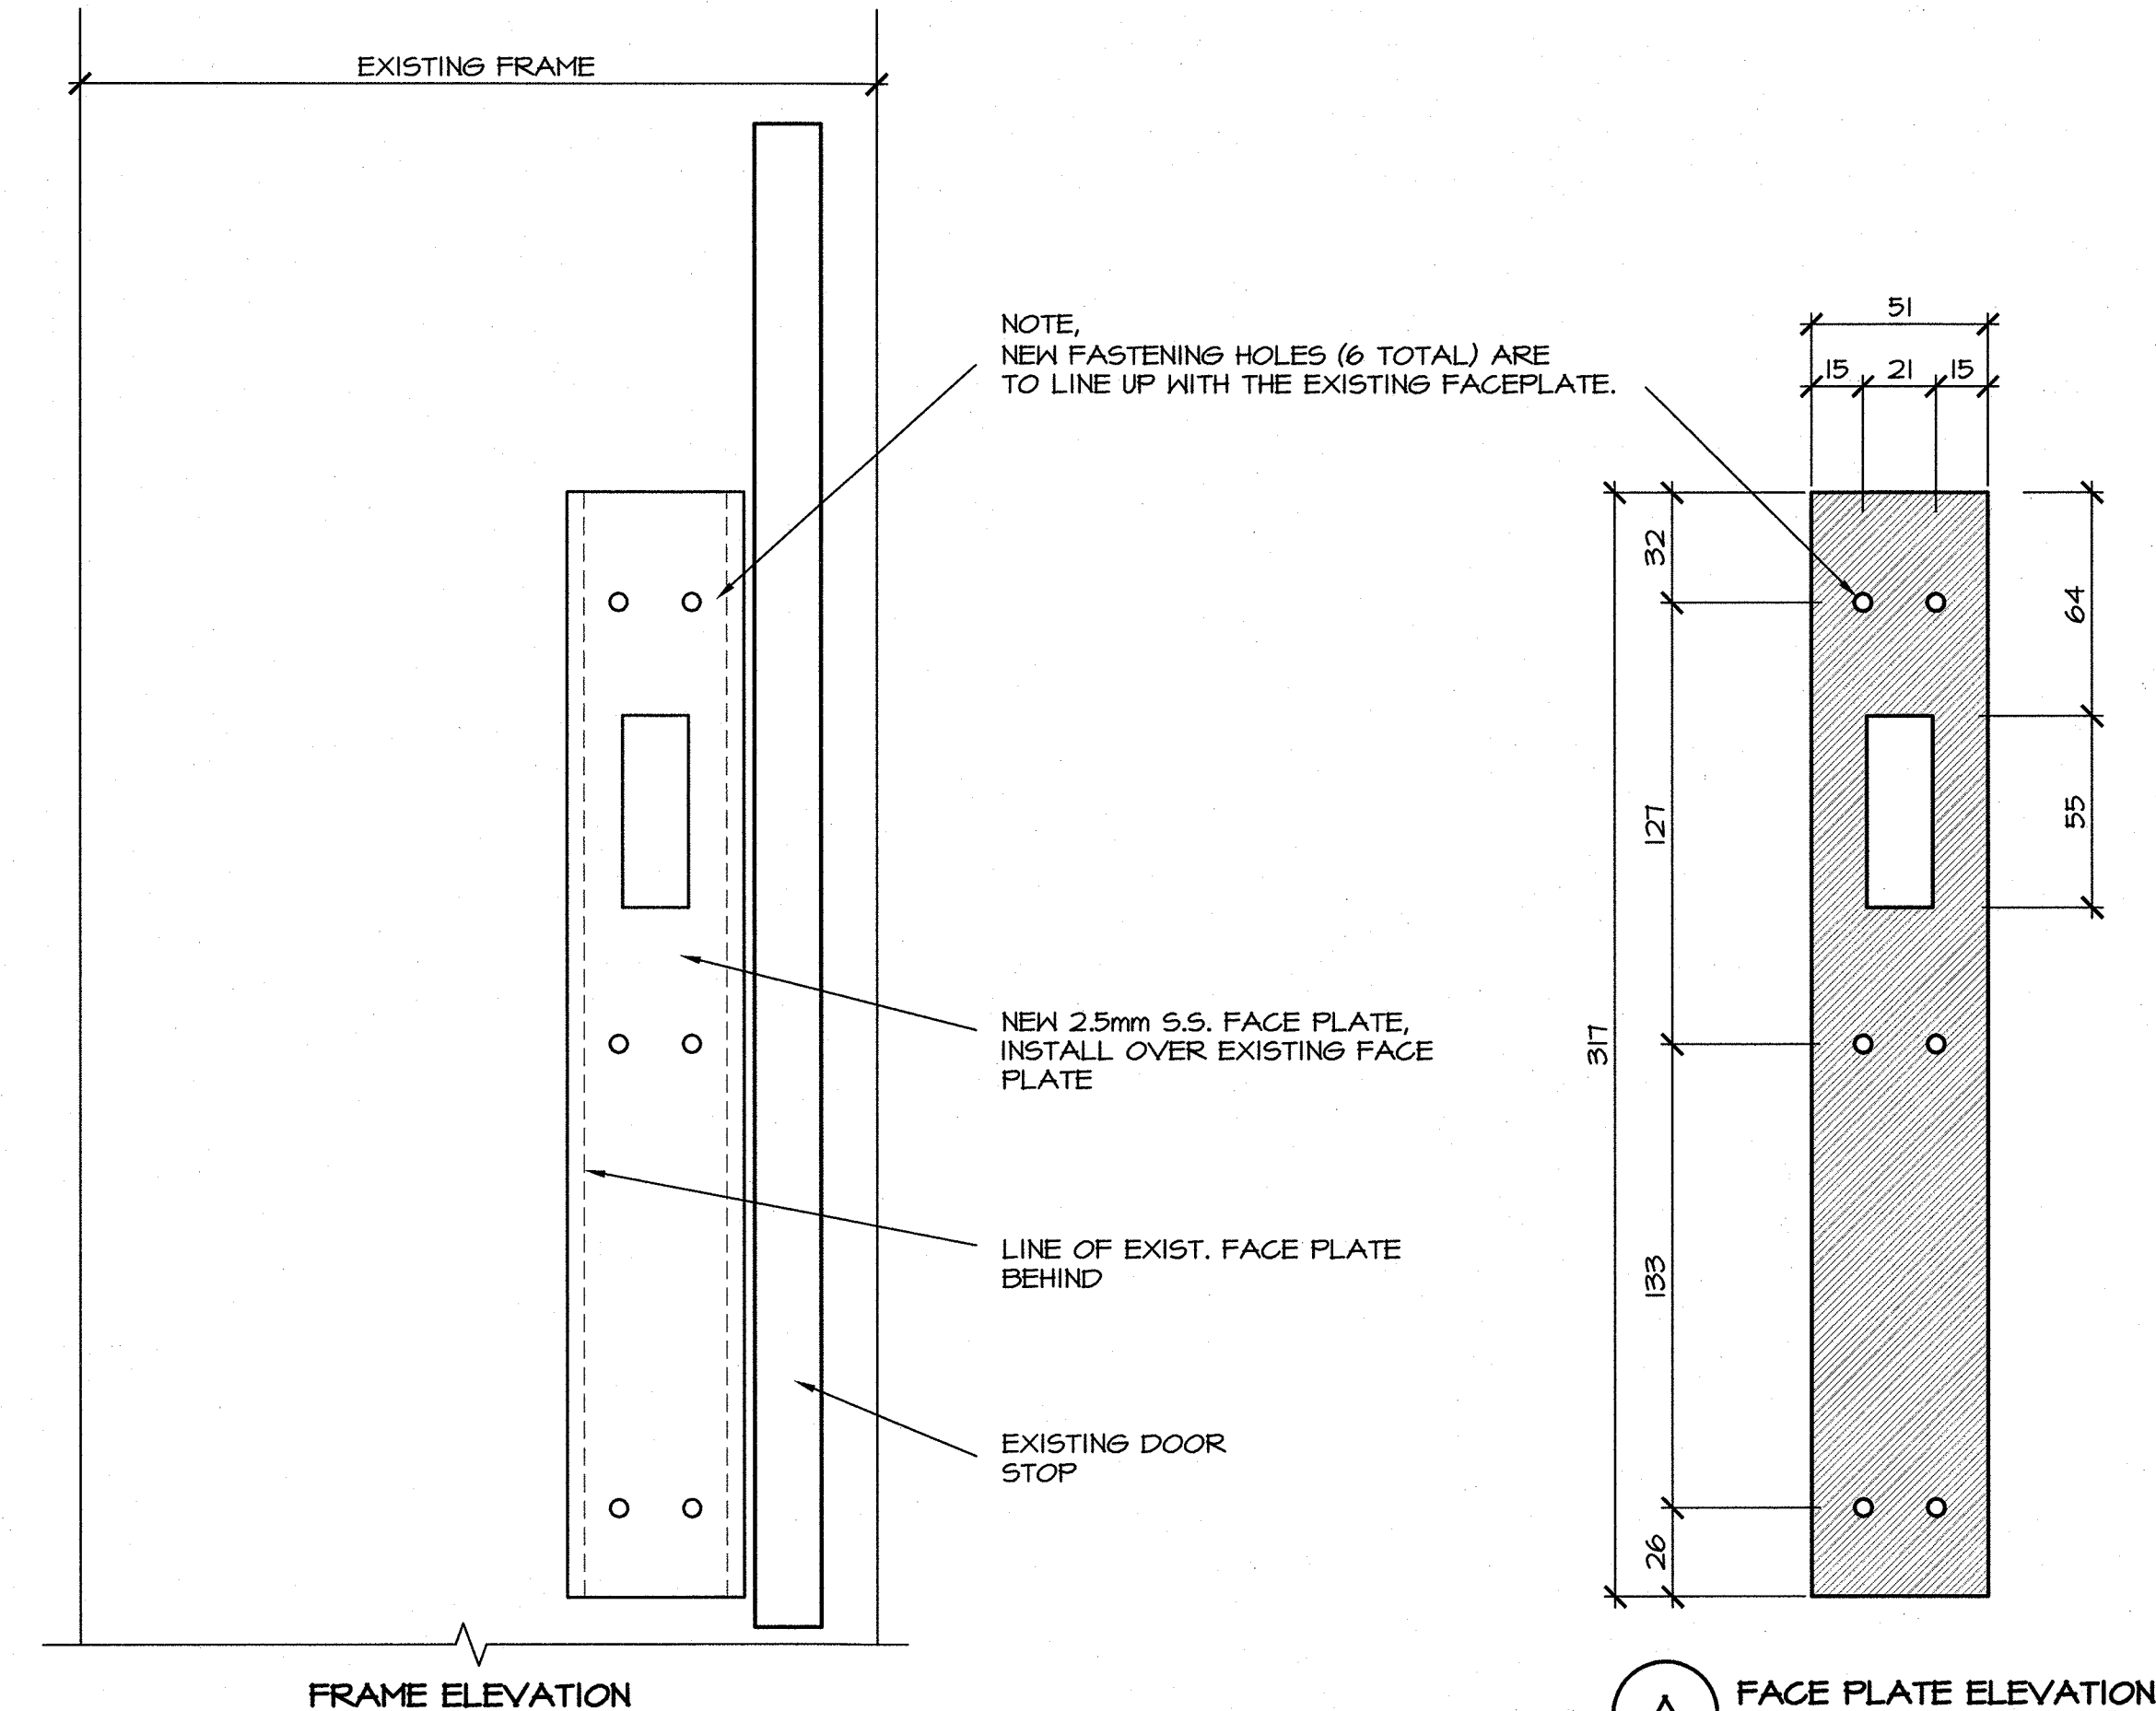

1	ISSUED FOR TENDER	Dec. 2013
0		
revisions		date
project		project

NEW STEEL PLATES & SHIMS
FOR EXISTING DOORS
BLDG 50, 51 & 52
SPRINGHILL INSTITUTION
SPRINGHILL, NS

drawing
designed
date
drawn
date
approved
date
Tender
PWGSC Project Manager
project number

PLAN VIEW
& ELEVATIONS

conçu
dessiné
approuvé

M.DEGRACE
DEC. 16, 2013

13.12.16

no. du projet

R.035134.004

no. du dessin

A2 OF 2

BUILDING 50, 51 & 52

SCALE : 1:2
0mm 50mm 100mm 150mm 200mm 250mm