



Dock Configuration 1

Dock connectors must accommodate three (3) docks configured in the following manner.

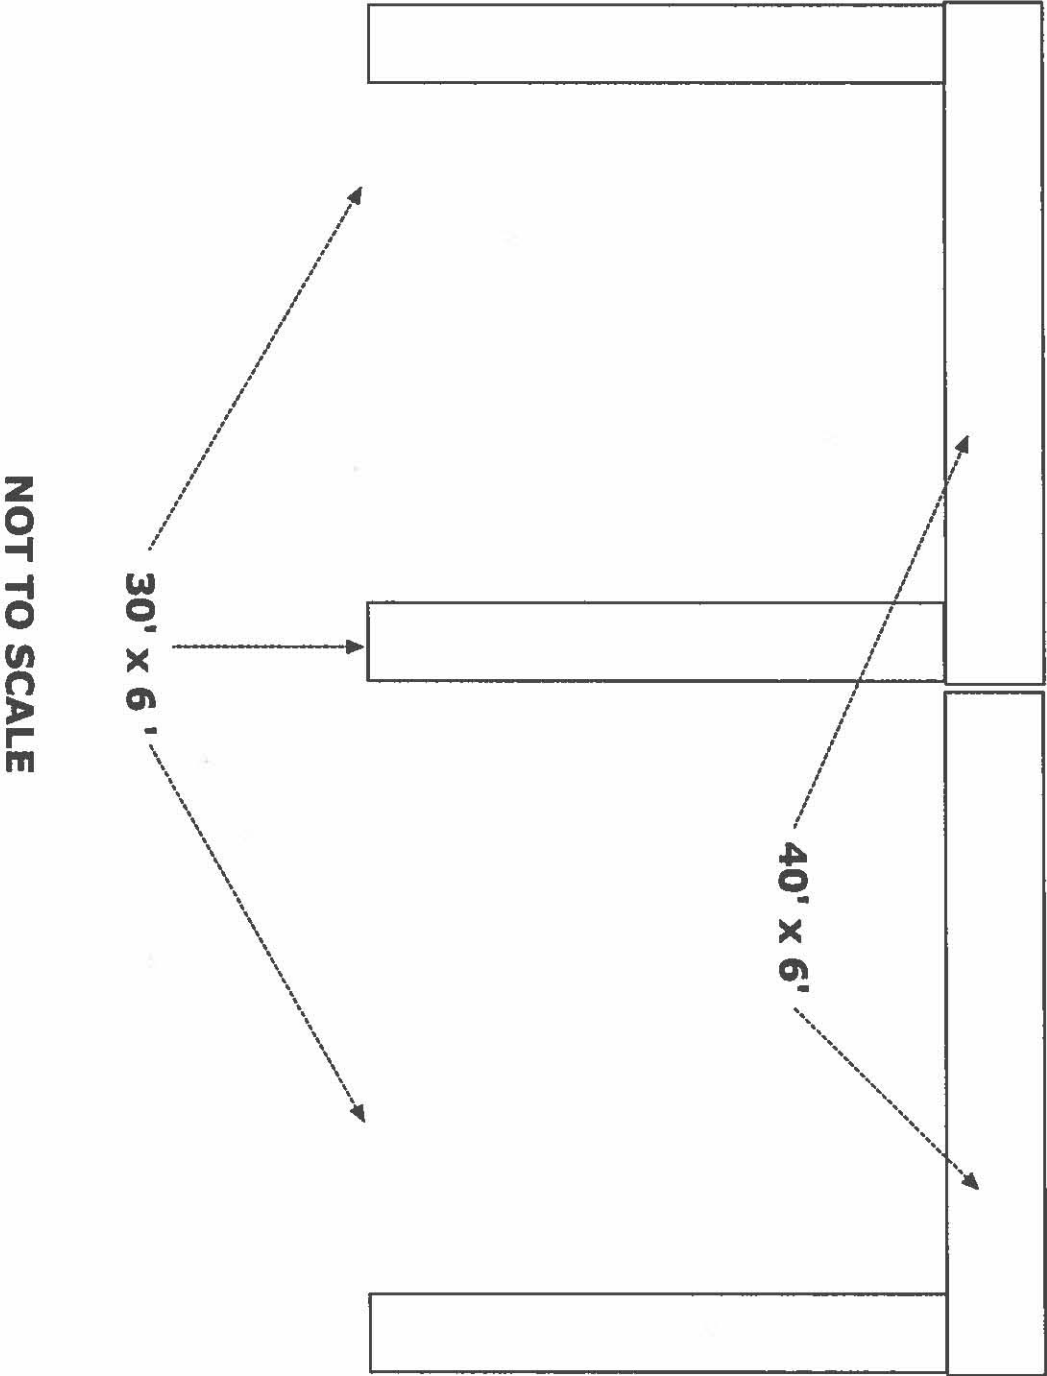

Dock connectors must accommodate one (1) dock configured in the following manner.

Dock Configuration 2

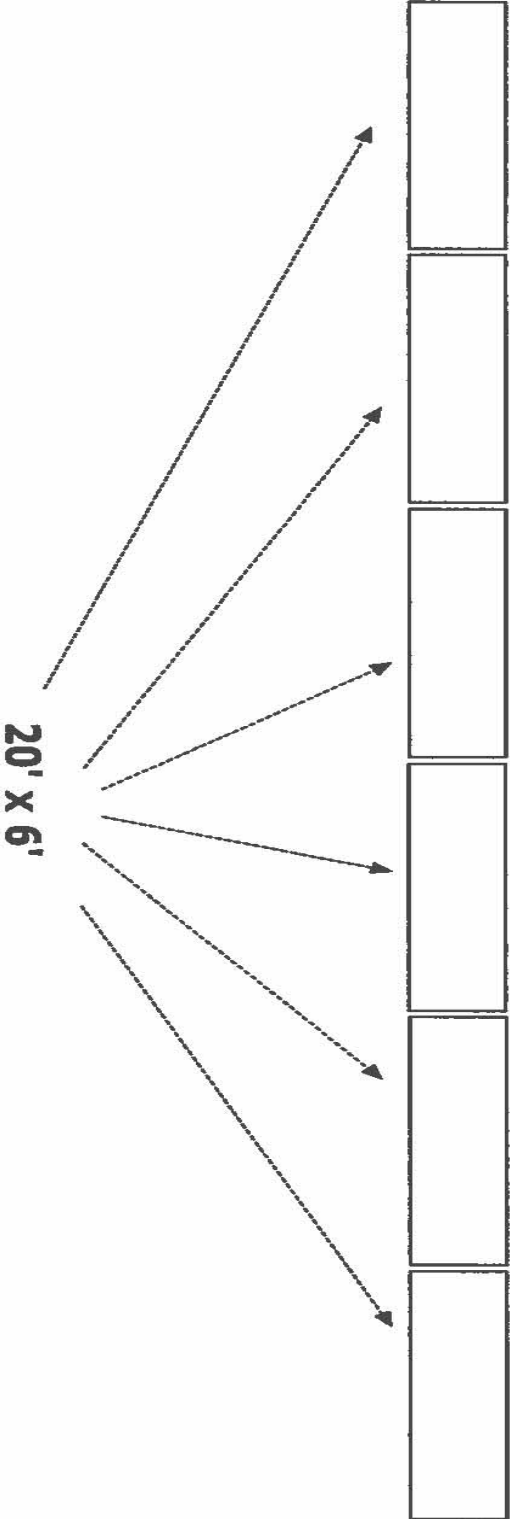


NOT TO SCALE

Appendix A – Dock Configurations

Dock Configuration 3

Dock connectors must accommodate one (1) dock configured in the following manner.

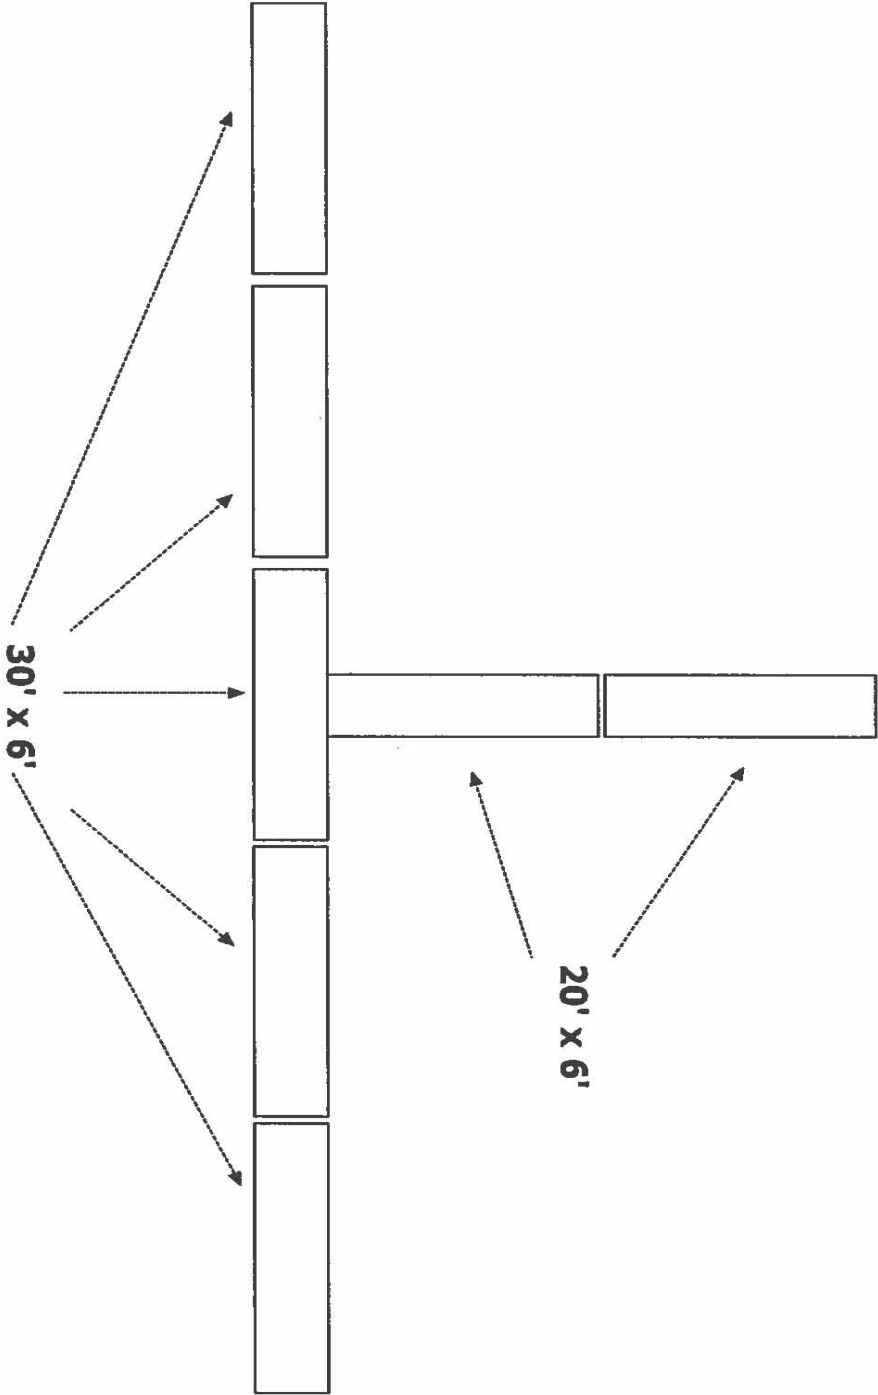

NOT TO SCALE