


DETAIL OF WASTEWATER STORAGE AND TREATMENT SYSTEM


SCALE 1:10

WASTEWATER TREATMENT SYSTEM TO CONFORM TO SPECIFICATIONS

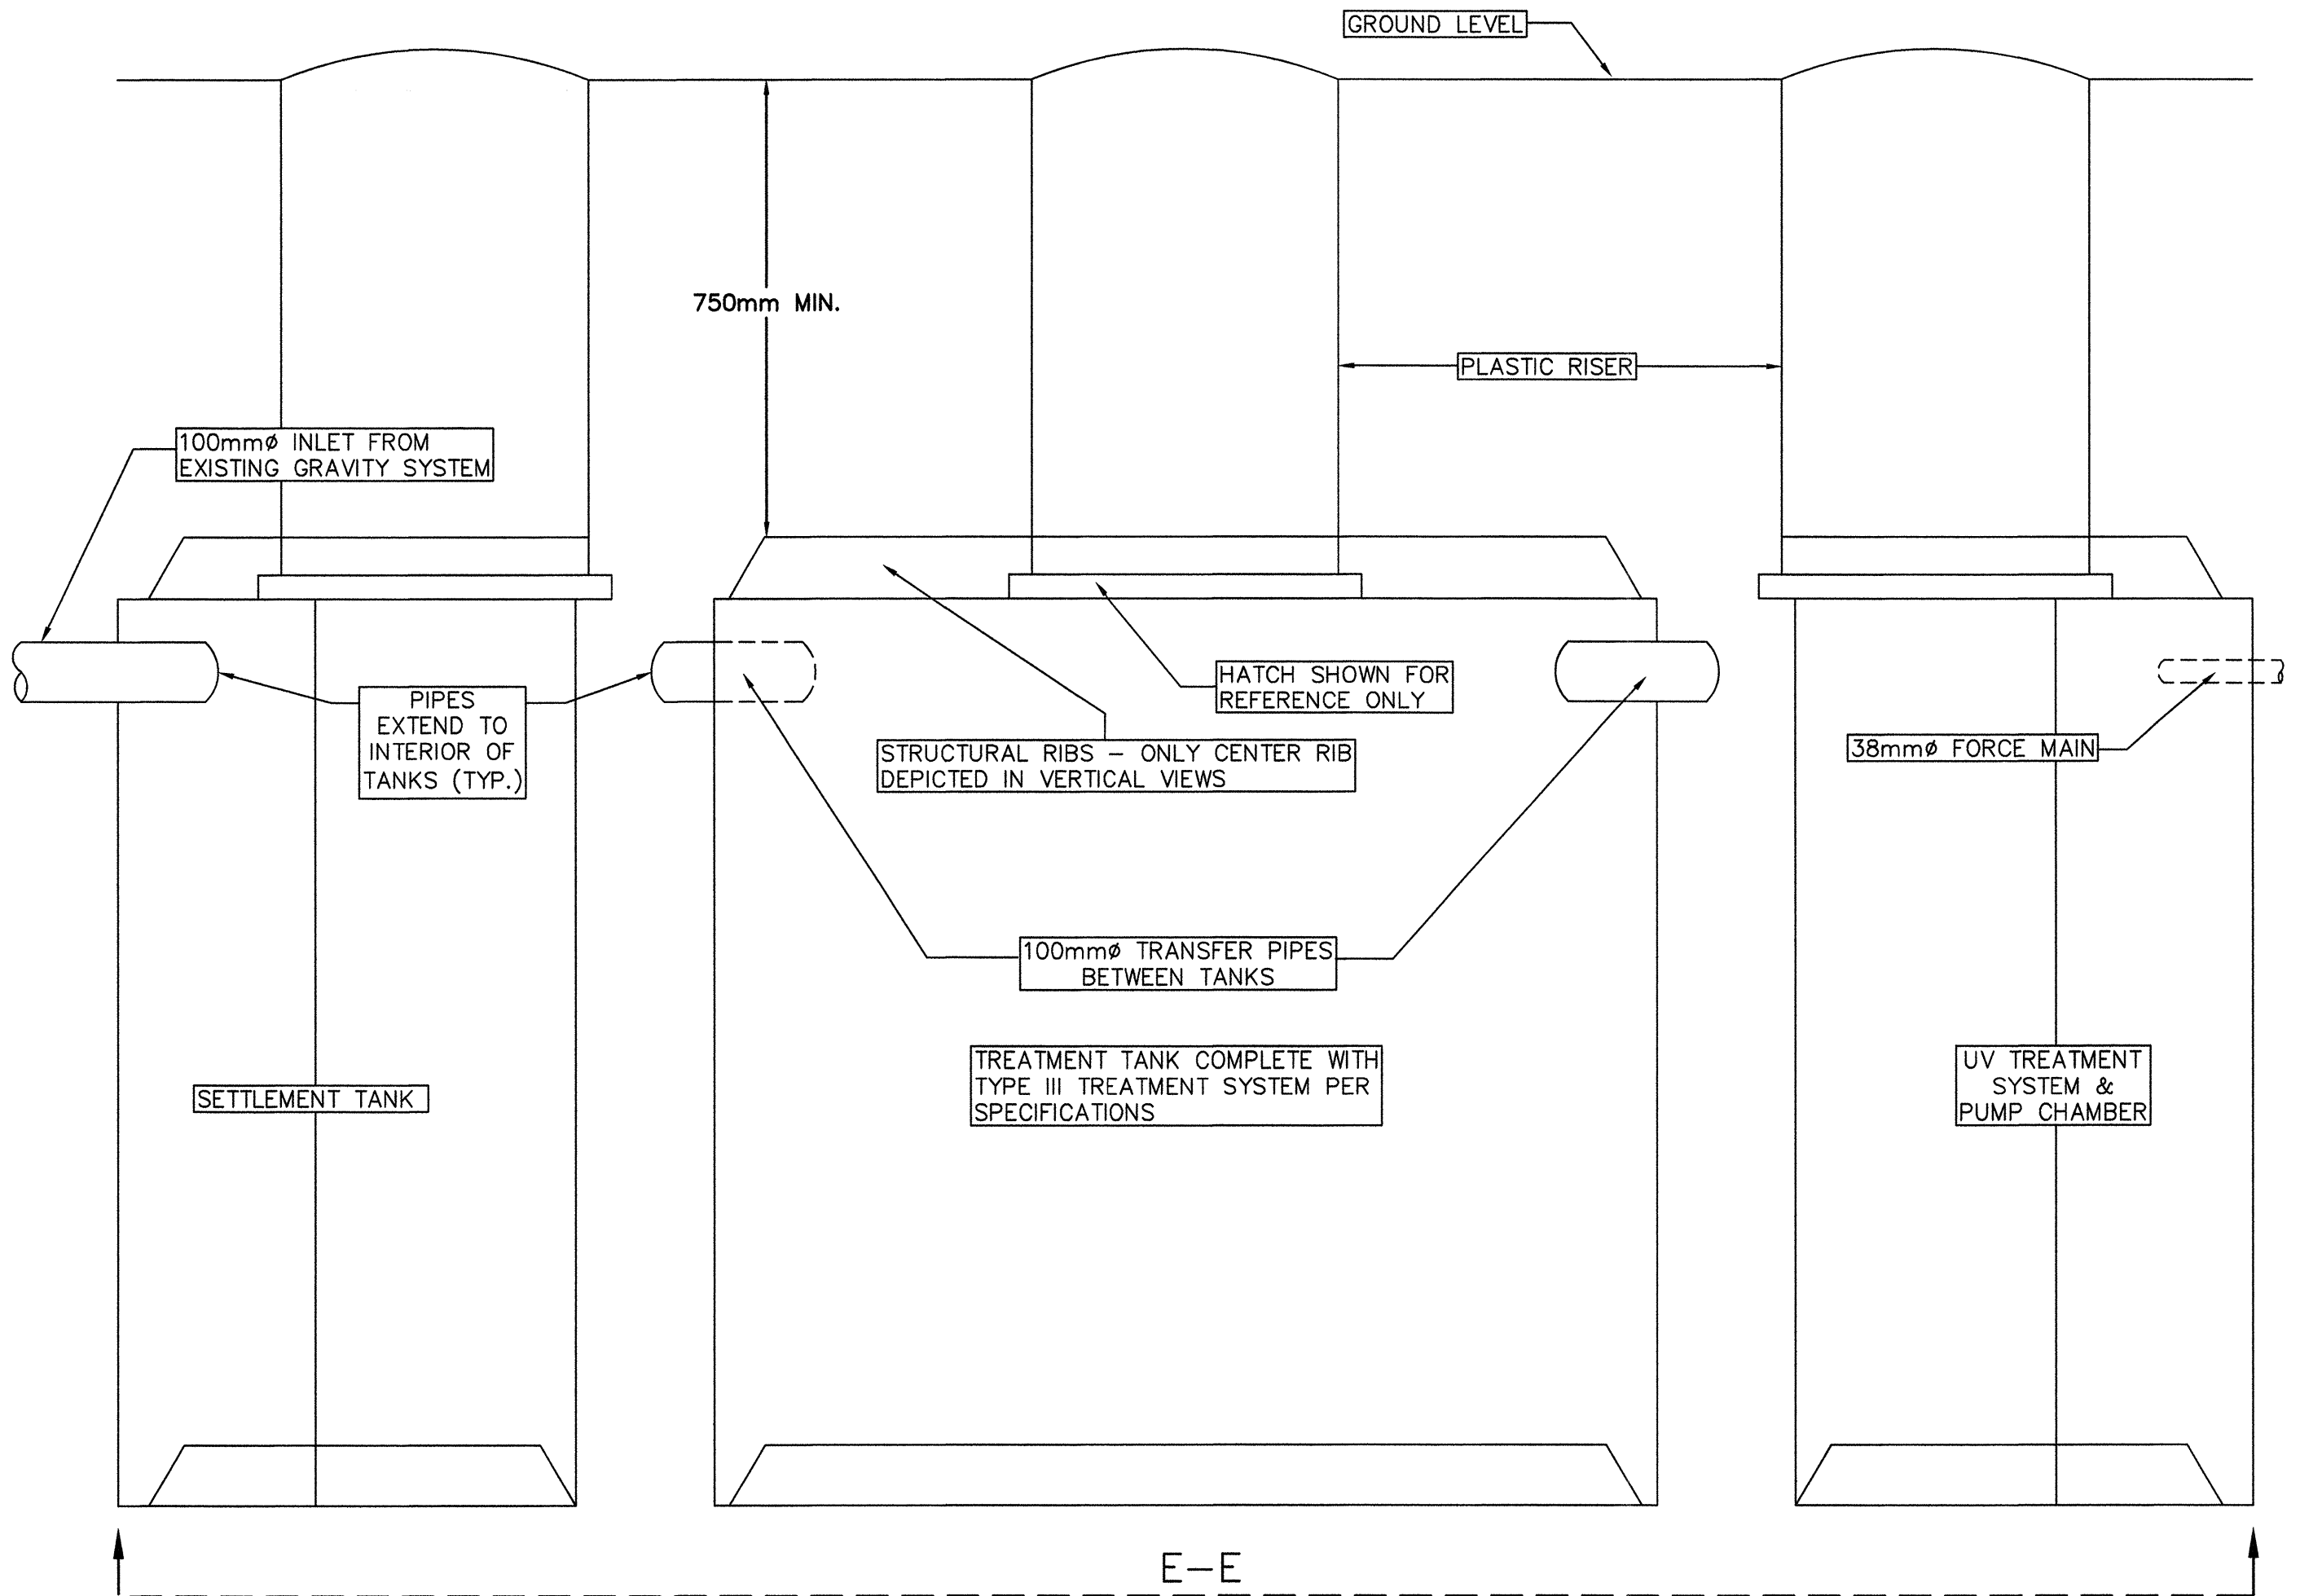


VERTICAL DETAIL OF TREATMENT TANK ASSEMBLIES

SCALE 1:10

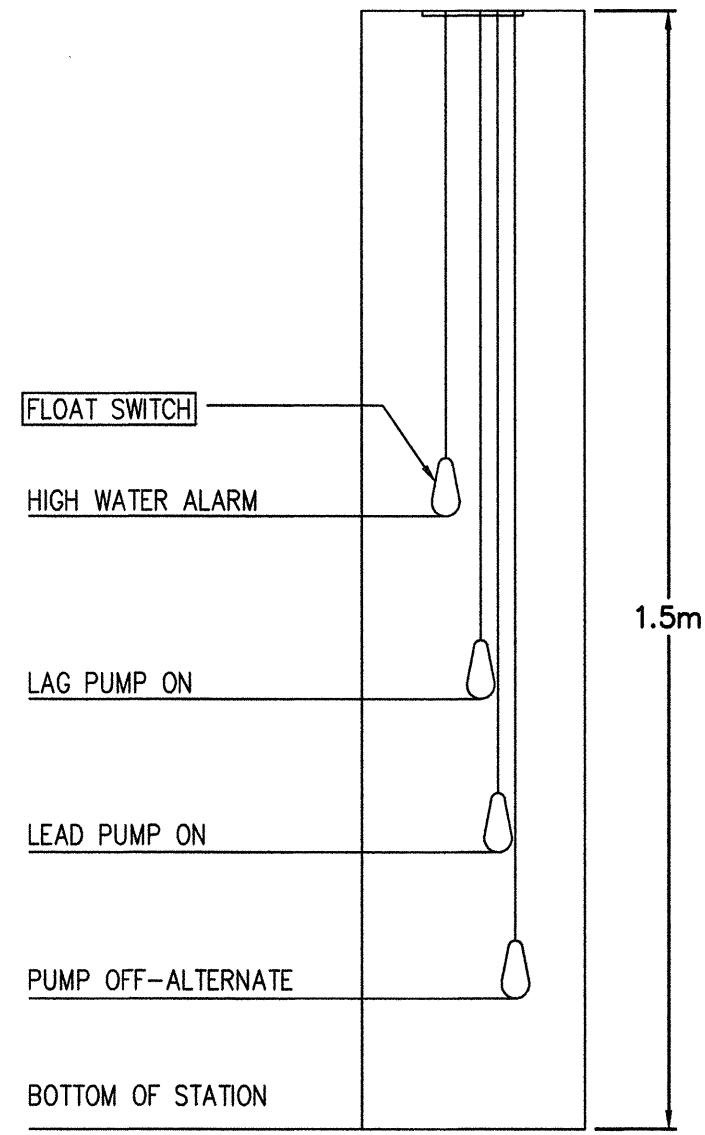


DETAIL OF FLOAT SWITCHES

N.T.S

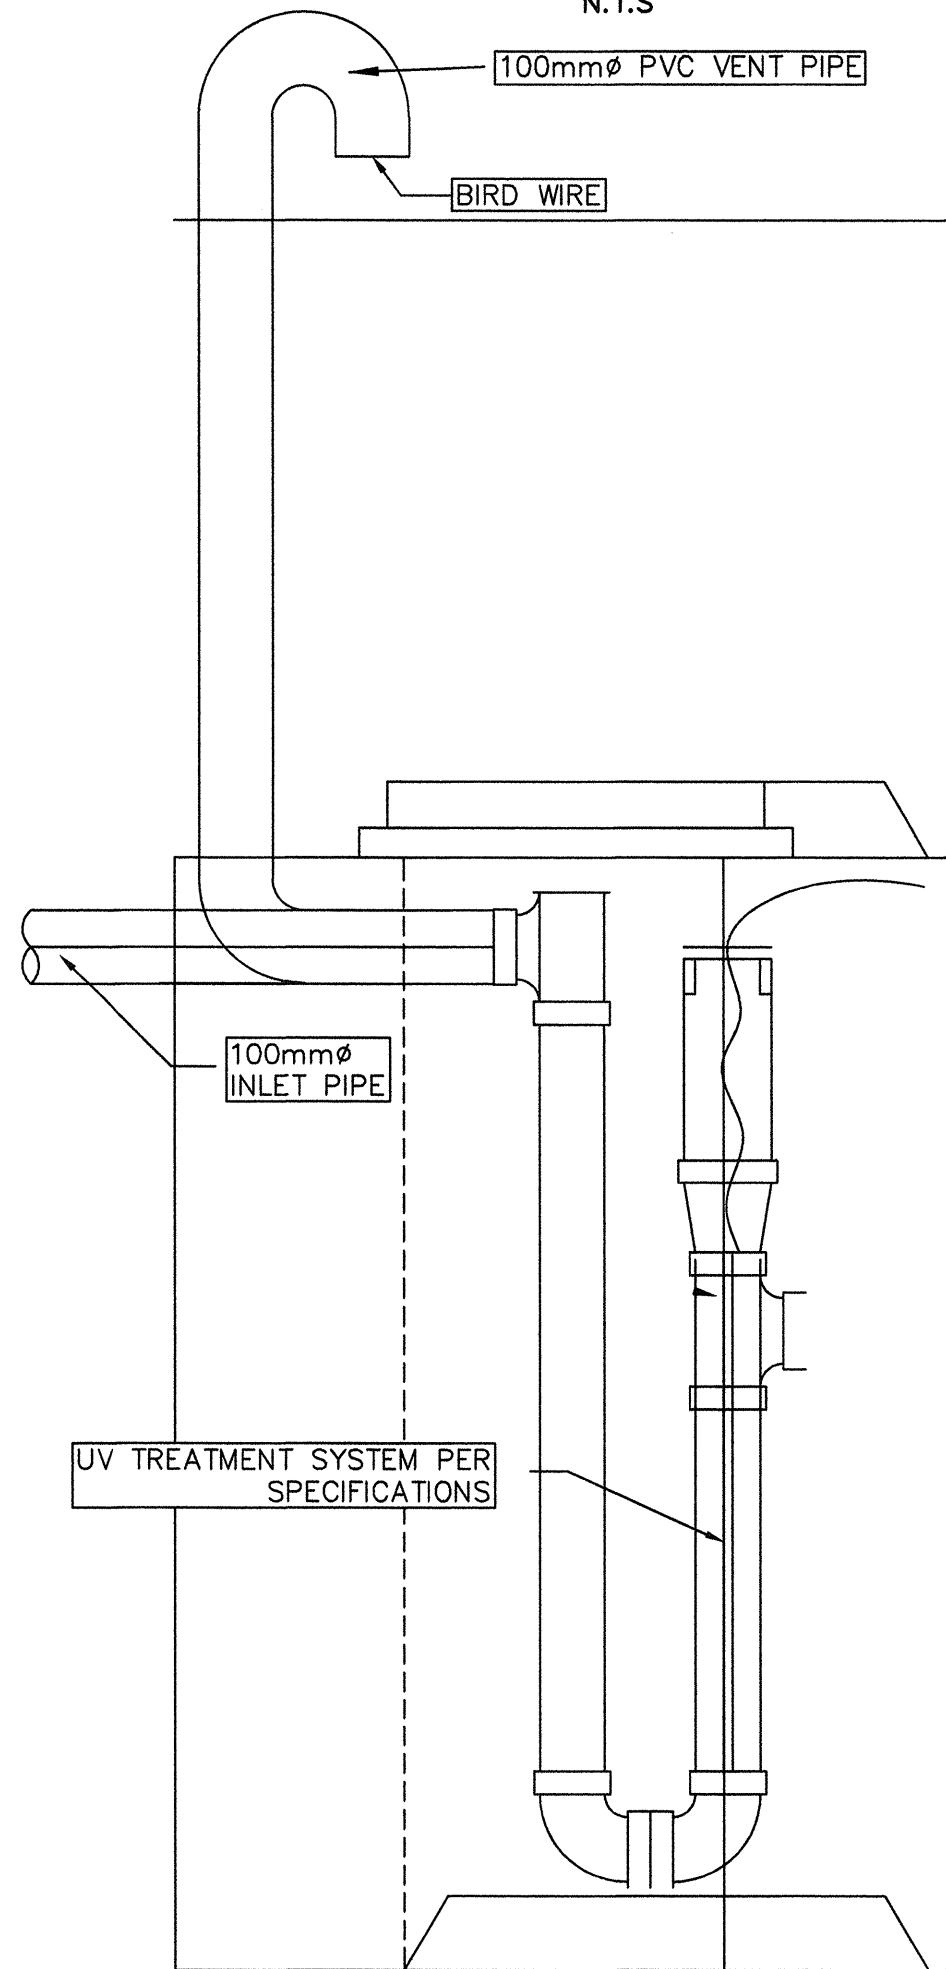

DETAIL OF ULTRAVIOLET TREATMENT SYSTEM

N.T.S

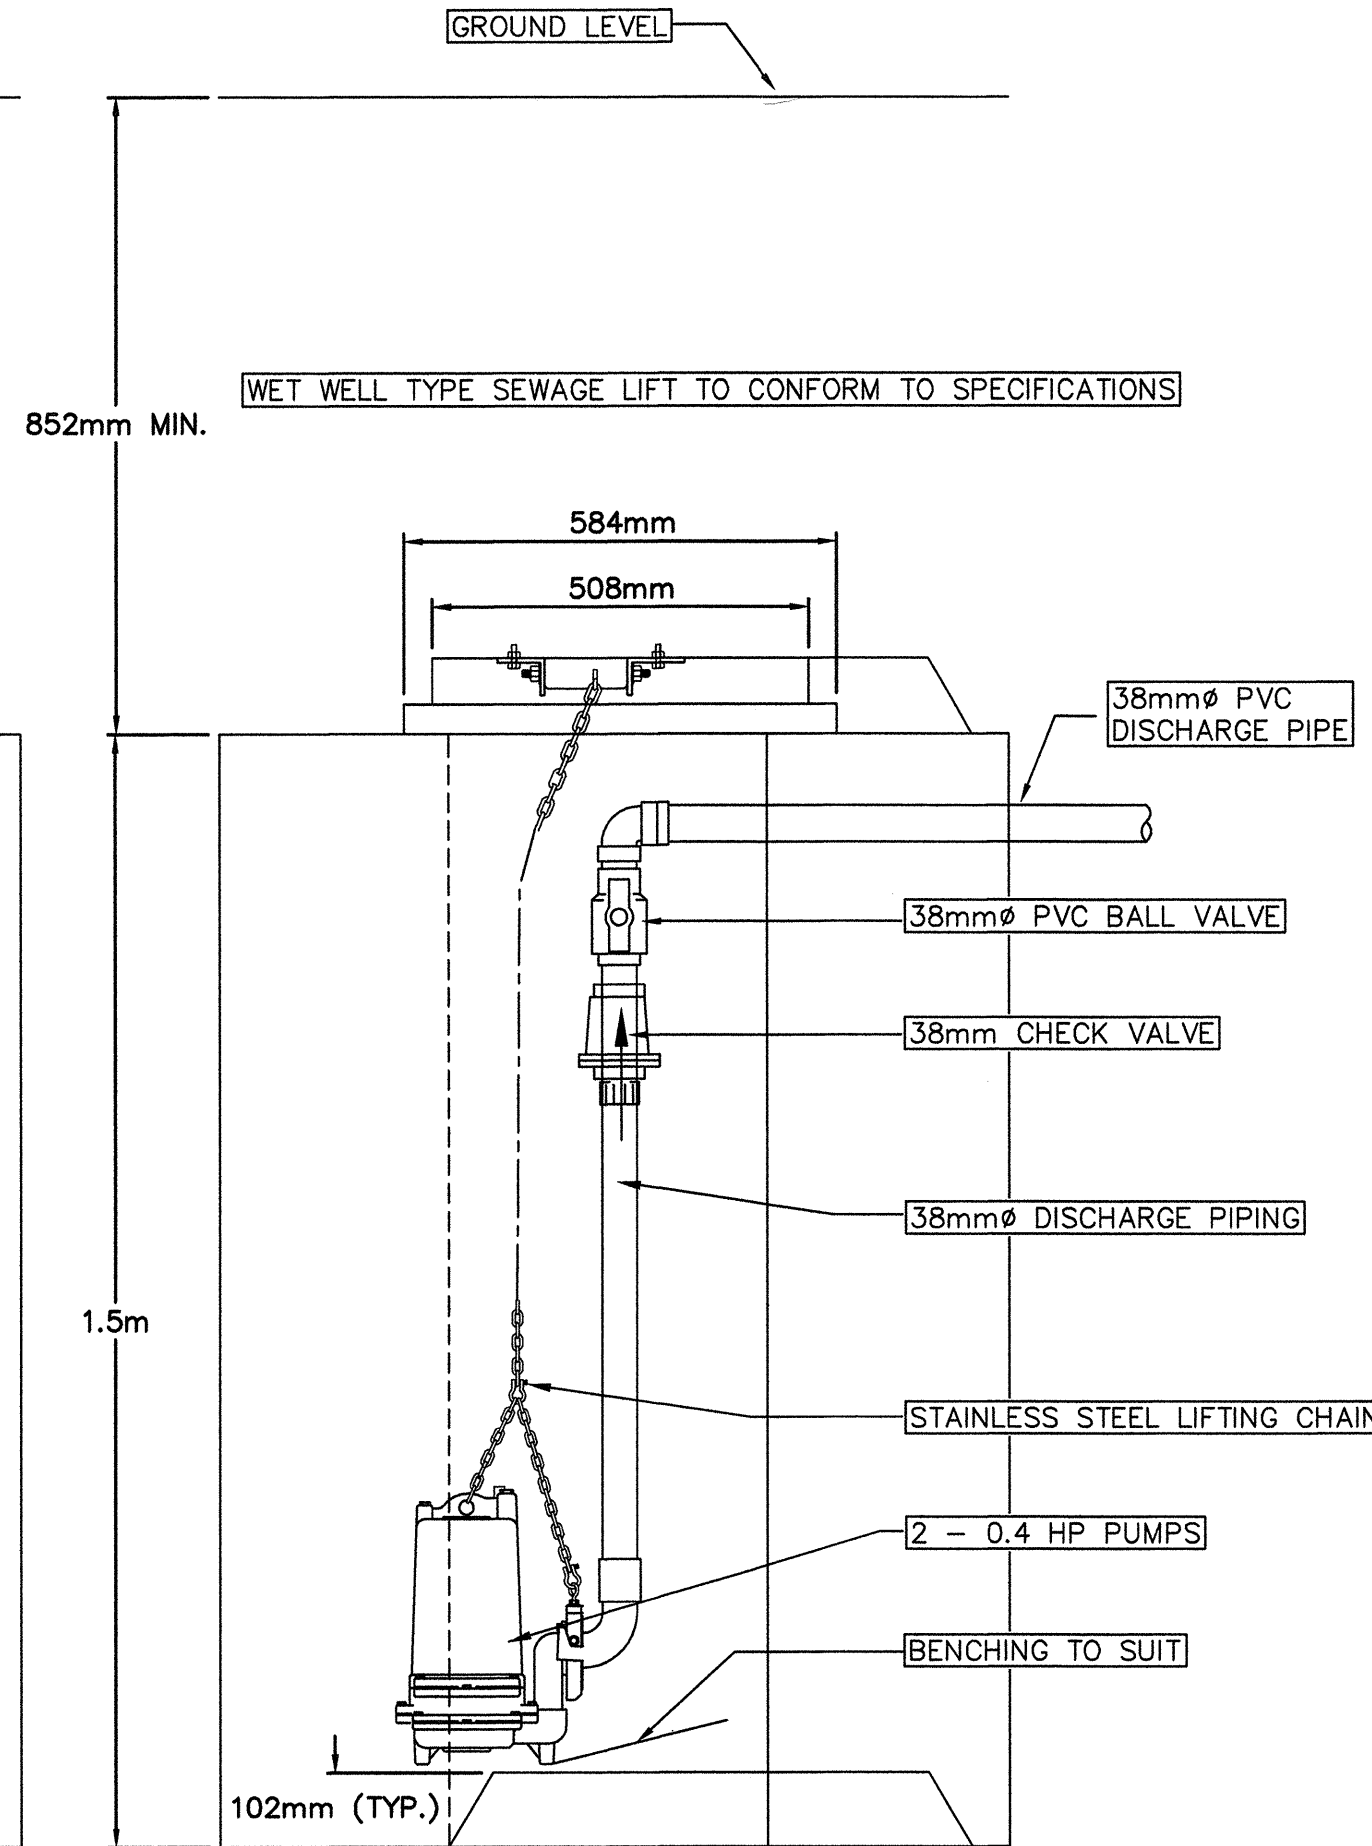

DETAIL OF SEWAGE PUMP ASSEMBLY

N.T.S

GENERAL NOTES

- ALL WORKS, MATERIALS AND TESTING SHALL BE IN ACCORDANCE WITH CURRENT ISSUE OF THE PROJECT SPECIFICATIONS, WHICH COINCIDE THESE DESIGN DRAWINGS. ALL TESTING SHALL BE PERFORMED BY A CERTIFIED TESTING COMPANY AT EXPENSE TO THE CONTRACTOR.
- INFORMATION ON THE DRAWINGS REGARDING EXISTING UTILITIES WAS COMPILED FROM RECORD DRAWINGS, CONSTRUCTION DRAWINGS AND FIELD SURVEYS. THIS INFORMATION IS NOT NECESSARILY ACCURATE OR COMPLETE. IT IS THE CONTRACTOR'S RESPONSIBILITY TO VERIFY ALL DATA BY EXPOSURE PRIOR TO ANY CONSTRUCTION AND TO IMMEDIATELY REPORT ANY DISCREPANCIES TO WEDLER ENGINEERING. ANY CLAIMS RESULTING FROM THE CONTRACTOR'S FAILURE TO DO SO SHALL BE AT THE CONTRACTOR'S EXPENSE.
- PRIOR TO ANY WORKS THE CONTRACTOR SHALL ASCERTAIN HIMSELF OF THE EXACT LOCATION OF BOUNDARIES OF LEGAL PROPERTIES, RIGHT OF WAYS OR EASEMENTS. ANY COST RESULTING FROM SPECIAL CONSTRUCTION METHODS, EQUIPMENT OR MATERIALS REQUIRED TO PERFORM ANY WORKS FORMING PART OF THIS CONTRACT WITHOUT ENCRDACHING ON OR CAUSING DAMAGE TO OTHER PROPERTY, SHALL BE INCLUDED IN THE CONTRACT PRICE, AND NO ADDITIONAL PAYMENT WILL BE MADE FOR SUCH WORKS.
- THE CONTRACTOR SHALL PHOTOGRAPH, PRIOR TO CONSTRUCTION, ANY EXISTING FEATURES TO BE DISTURBED. THE CONTRACTOR SHALL RESTORE ALL DISTURBED LANDSCAPING, FENCES OR ANY OTHER FEATURES AFFECTED BY THE CONSTRUCTION WORKS TO ORIGINAL CONDITIONS OR BETTER, AND TO THE SATISFACTION OF THE DEPARTMENTAL REPRESENTATIVE.
- THE CONTRACTOR MUST CONTACT THE DEPARTMENTAL REPRESENTATIVE PRIOR TO CONSTRUCTION TO SCHEDULE A PRE-CONSTRUCTION MEETING DURING WHICH CONSTRUCTION METHODS, TIMING AND INSPECTIONS WILL BE DISCUSSED.
- THE CONTRACTOR SHALL BE RESPONSIBLE FOR ALL CONSTRUCTION LAYOUT.
- CHANGES TO THE DESIGN MUST BE APPROVED IN WRITING BY THE DEPARTMENTAL REPRESENTATIVE. FAILURE TO NOTIFY THE DEPARTMENTAL REPRESENTATIVE IN ADVANCE OF CHANGES MAY RESULT IN REJECTION OF WORK.
- SUBSTITUTION OF ANY MATERIAL SPECIFIED WITH A MATERIAL EQUAL OR BETTER IN QUALITY OR PERFORMANCE WILL BE PERMITTED ONLY WITH THE EXPRESS WRITTEN APPROVAL OF THE DEPARTMENTAL REPRESENTATIVE. THE DEPARTMENTAL REPRESENTATIVE'S DETERMINATION FOR THE "EQUAL OR BETTER" SHALL BE FINAL AND BINDING.
- THE CONTRACTOR SHALL BE RESPONSIBLE FOR ALL APPROPRIATE MEASURES TO ENSURE THE SAFETY AND THE SECURITY OF THE WORK AREA DURING CONSTRUCTION.
- THE CONTRACTOR SHALL RECORD ON A CURRENT SET OF PLANS IN A NEAT MANNER, ALL CHANGES, ADDITIONS AND DELETIONS TO REFLECT THE "AS CONSTRUCTED" INSTALLATION. THIS SET OF PLANS SHALL BE RETURNED TO THE DEPARTMENTAL REPRESENTATIVE AND PRIOR TO THE ISSUANCE OF SUBSTANTIAL PERFORMANCE.

5		
4	100% COMPLETE ISSUED FOR TENDER	2013/12/04
3	99% COMPLETE - ISSUED FOR PWSC REVIEW	2013/11/28
2	66% COMPLETE - ISSUED FOR PWSC REVIEW	2013/11/13
1	ISSUED FOR PWSC REVIEW	2013/09/13
0	ISSUED FOR INTERNAL REVIEW	2013/07/23

Revision/	Description/Description	Date/Date
Client/client		

PUBLIC WORKS AND GOVERNMENT SERVICES CANADA

PARKS CANADA OFFICE
QUEEN CHARLOTTE CITY, BC

Project title/Titre du projet

PARKS CANADA OFFICE
WASTE WATER
REHABILITATION

Consultant Signature Only

WEDLER ENGINEERING LLP.

Designed by/Concept par

ARG

Drawn by/Dessiné par

SBH / AKM

PWSC Project Manager/Administrateur de Projets TPSGC

BIREN JUTTUN

Regional Manager, Architectural and Engineering Services

Gestionnaire régionale, Services d'architectural et de génie, TPSGC

Drawing title/Titre du dessin

DETAIL OF TREATMENT TANKS

Project No./No. du
projet
R.064179.001

Sheet/ Feuille
C3

Revision no./
La Révision
no.
4