




Drawing Index:

Drawing Number

V13-0147/A-C1
V13-0147/A-C2
V13-0147/A-C3

Title of Drawing

KEY PLAN
UTILITY DRAINAGE FIELD DETAILS
DETAIL OF TREATMENT TANKS

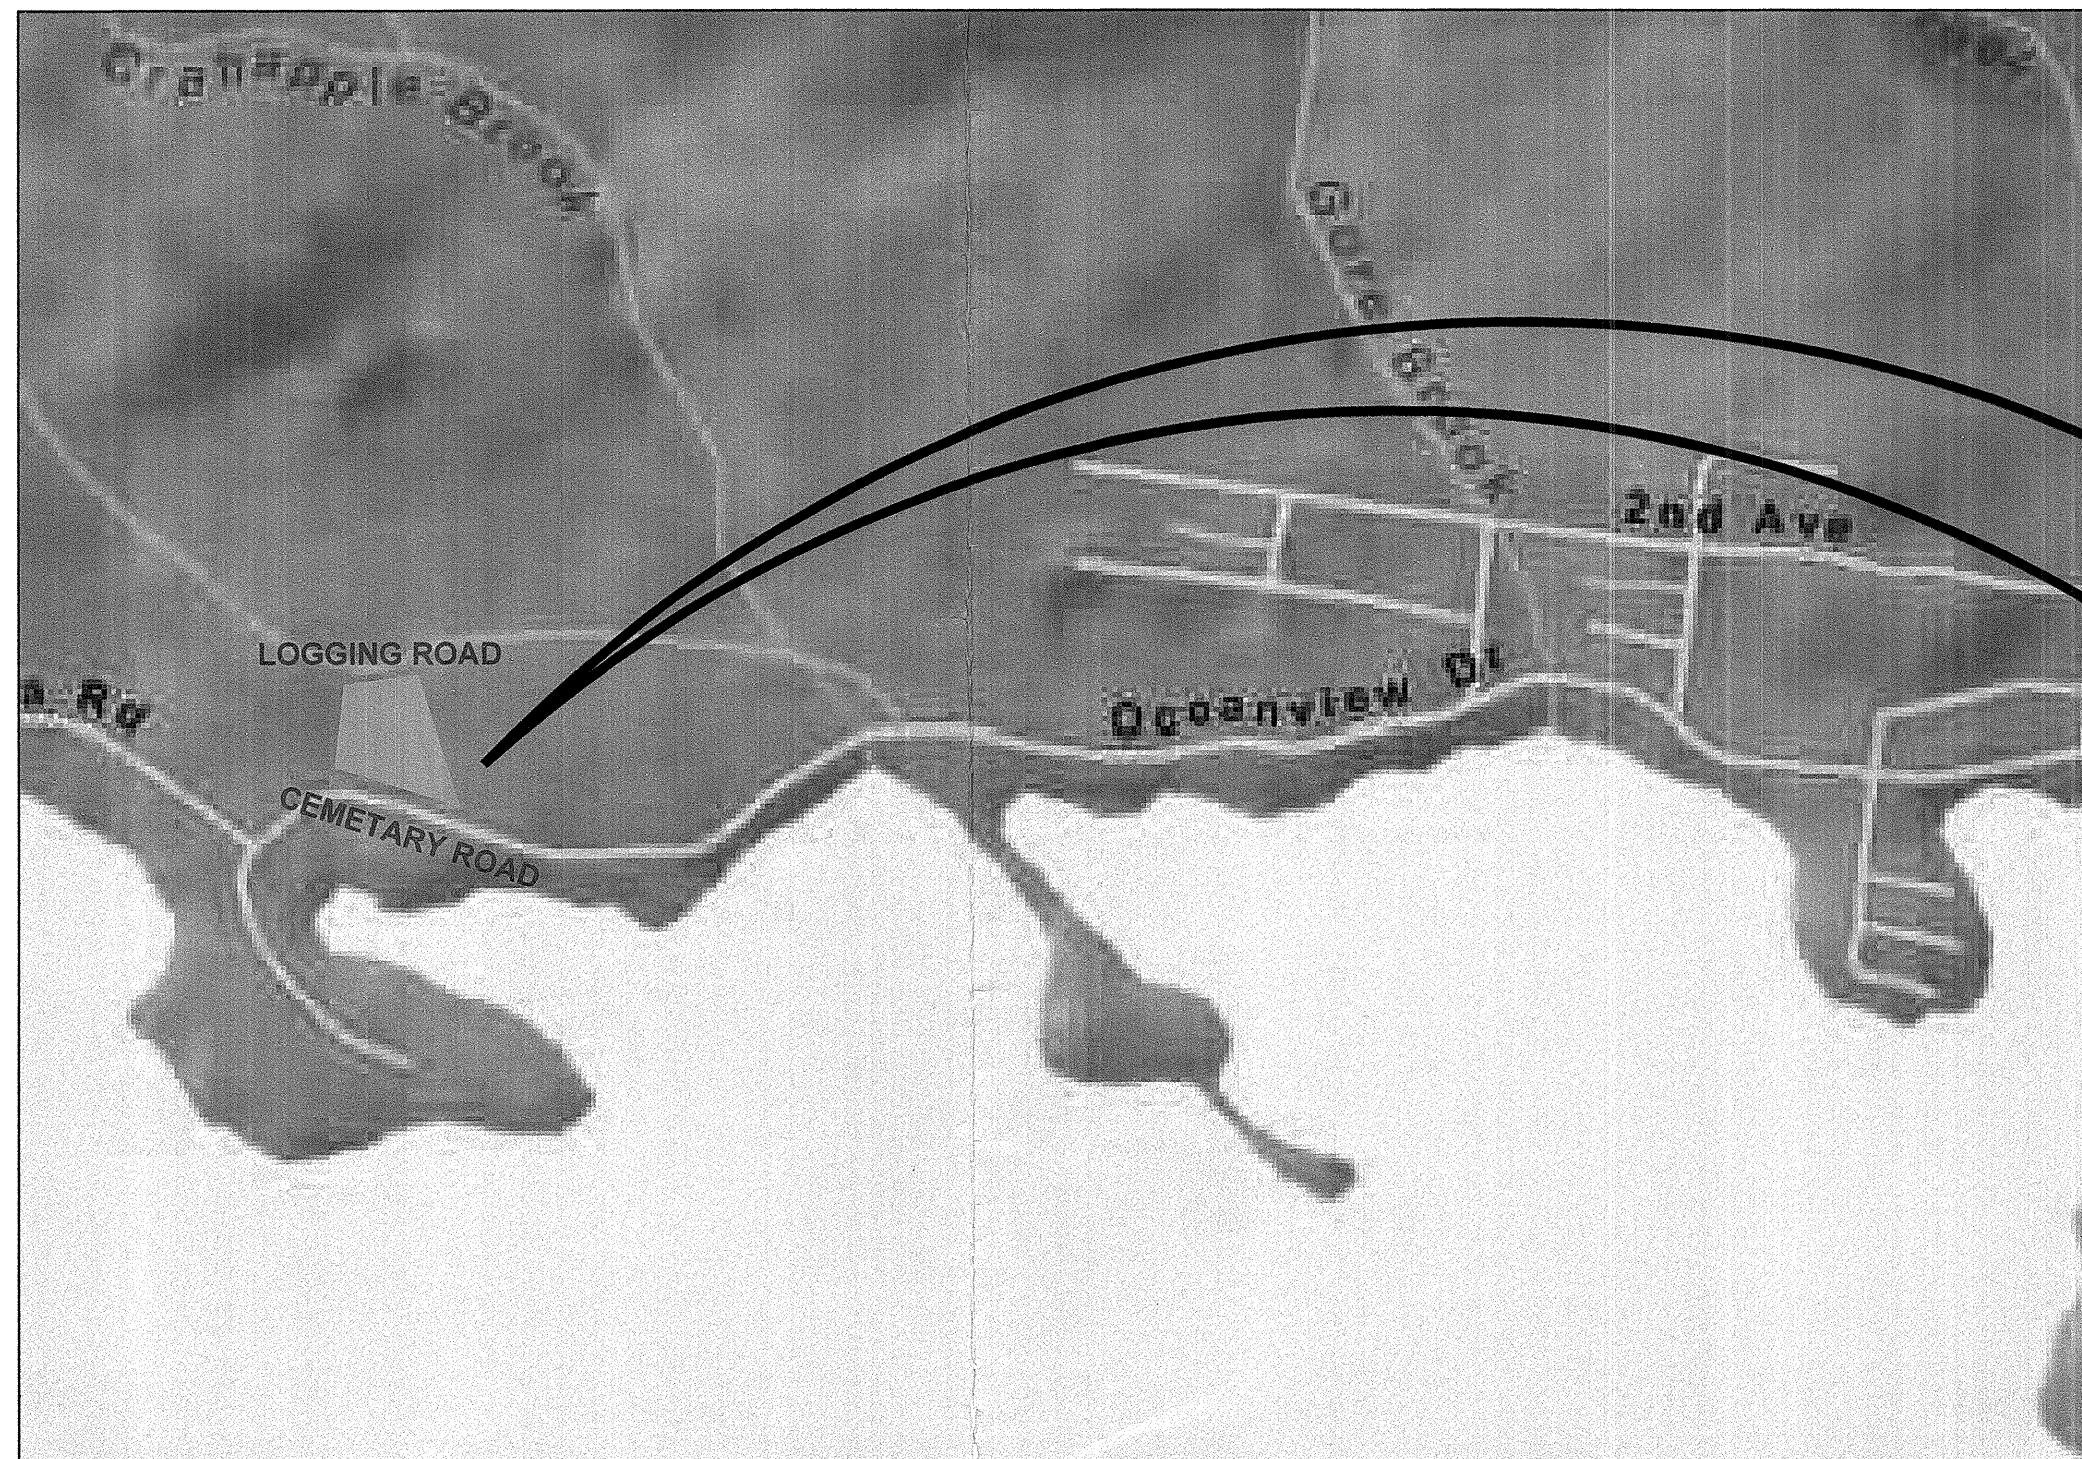

SITE

LOCATION PLAN

Client:

Public Works and Government Services Canada
641-800 Burrard Street
Vancouver, BC. V6Z 2V8
Tel.604 775 6822

Project:

Haidai Gwaii Septic System Wastewater Rehabilitation
Parks Canada Office
Queen Charlotte City, BC

Revision/Revision	Description/Description	Date/Date
5		
4	100% COMPLETE ISSUED FOR TENDER	2013/12/04
3	99% COMPLETE - ISSUED FOR PWGSC REVIEW	2013/11/28
3	66% COMPLETE - ISSUED FOR PWGSC REVIEW	2013/11/13
1	ISSUED FOR PWGSC REVIEW	2013/09/13
0	ISSUED FOR INTERNAL REVIEW	2013/07/23

Client/client
PUBLIC WORKS AND GOVERNMENT SERVICES CANADA
PARKS CANADA OFFICE
QUEEN CHARLOTTE CITY, BC

Project title/Titre du projet
PARKS CANADA OFFICE
WASTE WATER REHABILITATION

Consultant Signature Only
WEDLER ENGINEERING LLP.
Designed by/Concept par
ARG
Drawn by/Dessiné par
SBH / AKM
PWGSC Project Manager/Administrateur de Projets TPSCG
BIREN JUTTUN
Regional Manager, Architectural and Engineering Services
Gestionnaire régionale, Services d'architectural et de génie, TPSCG

Drawing title/Titre du dessin
COVER SHEET

Project No./No. du projet R.064179.001	Sheet/Fauille C0	Revision no./La Révision no. 4
--	----------------------------	--

