

75 OUTSIDE
RADIUS

40 O.D. PAINTED STEEL
PIPE HANDRAIL AND
BOTTOM RAIL

40 O.D. PAINTED
STEEL PIPE
VERTICAL POSTS @
EQUAL SPACING
ALONG RUN - NOT TO
EXCEED 1400 O.C.
TYP.


LINE OF
CONC. SLAB

POSTS CORE
DRILLED AND SET IN
EPOXY - TYP.

PART ELEVATION - GUARDRAIL

SCALE : 1:20

0mm 500mm 1000mm 1500mm 2000mm 2500mm

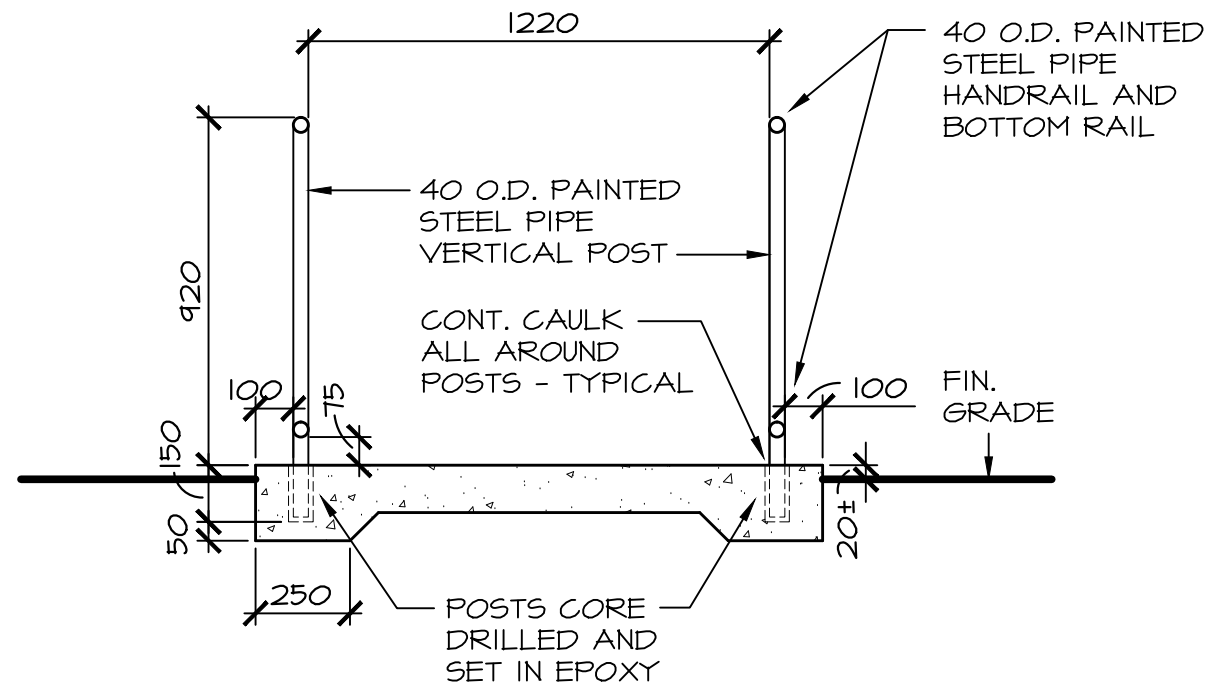

SECTION - GUARDRAIL

SCALE : 1:20

0mm 500mm 1000mm 1500mm 2000mm 2500mm

ISSUED BY ADDENDUM

JAN.
2014

revisions

date

project

projet

NEW FOOD SERVICE
BUILDING
WESTMORLAND INSTITUTION

drawing

dessin

DETAILS FOR
GUARDRAIL AT EXTERIOR
RAMP AND STAIRS
AT MAIN ENTRANCE

designed R.GRADON

conçu

date JAN. 2014

drawn CADD

dessiné

date JAN. 2014

approved

approuvé

date

Tender

Soumission

PWGSC Project Manager

Administrateur de projets TPSGC

project number

no. du projet

R.061828.001

drawing no.

no. du dessin

ASK 701