

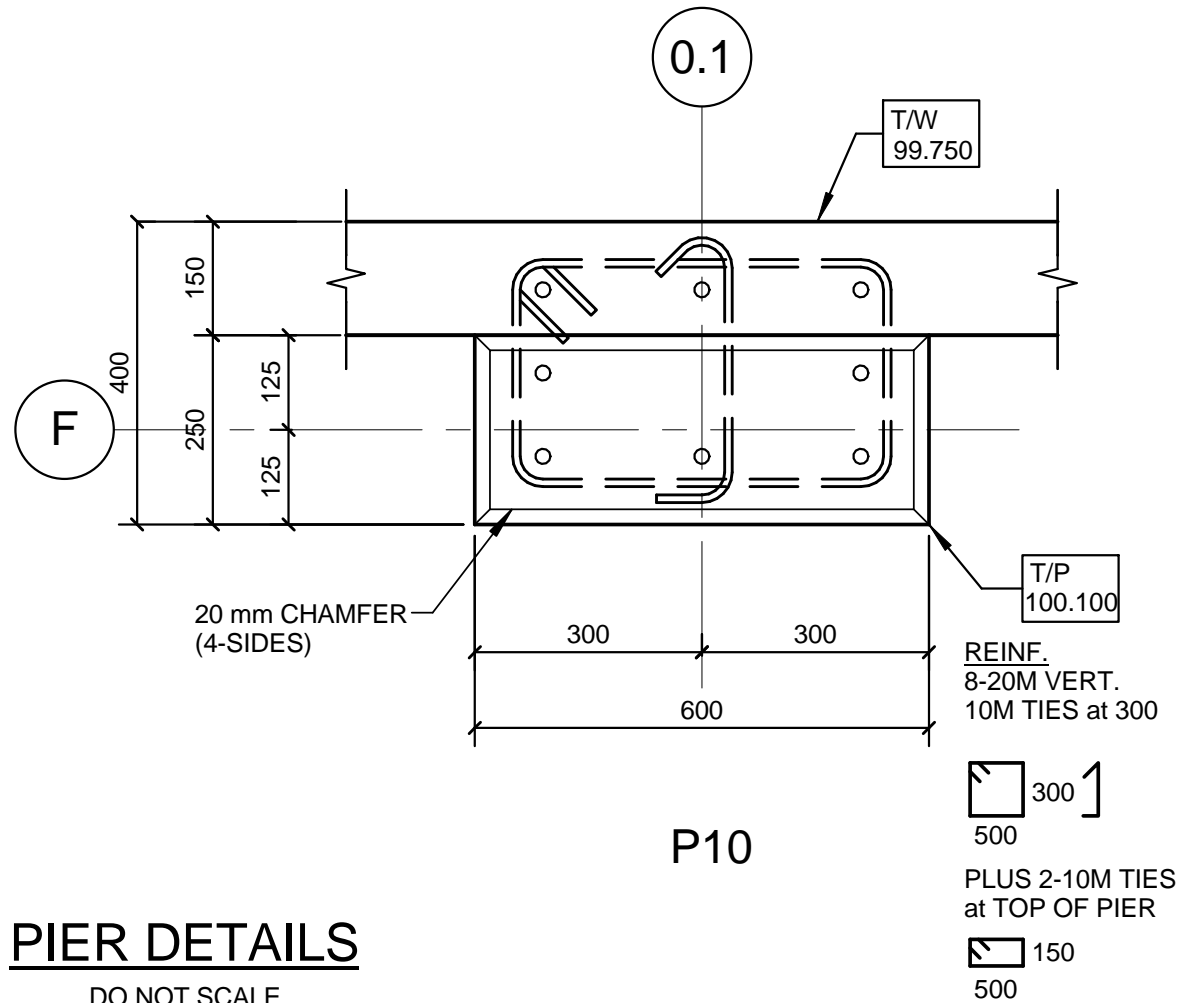
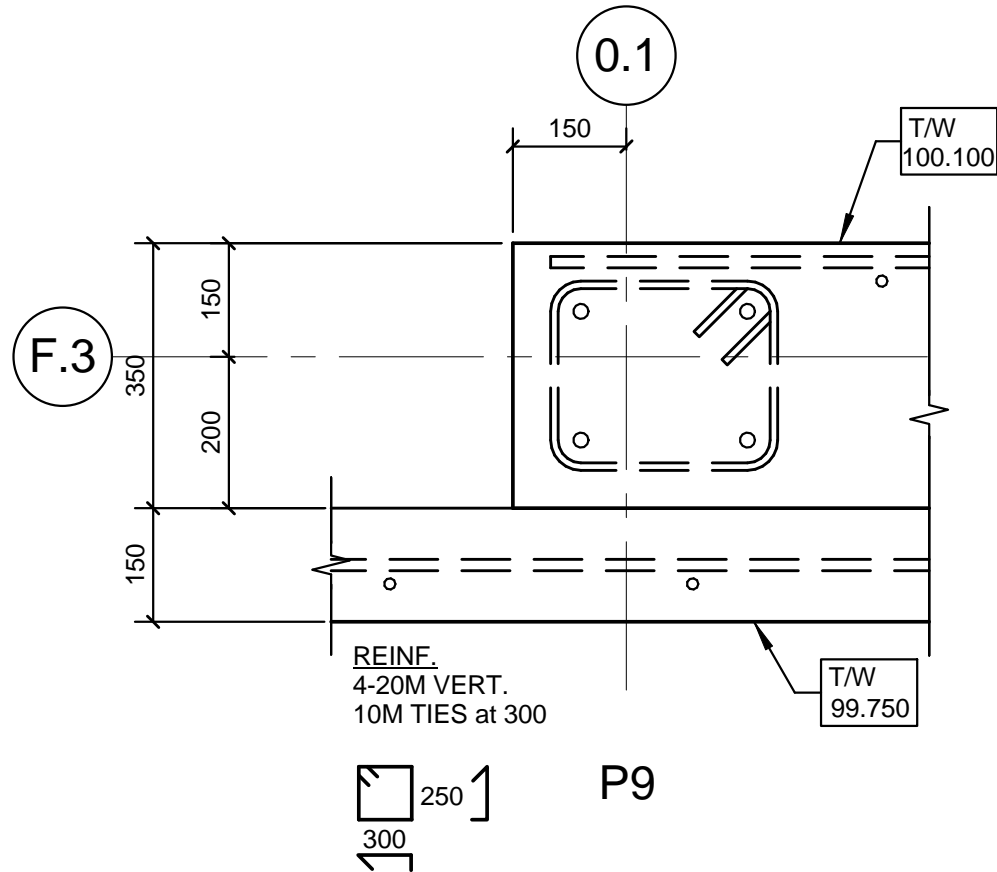


17/01/2014 2:31:31 PM 1339-WESTMORLAN INSTITUTION PROCESSING KITCHEN

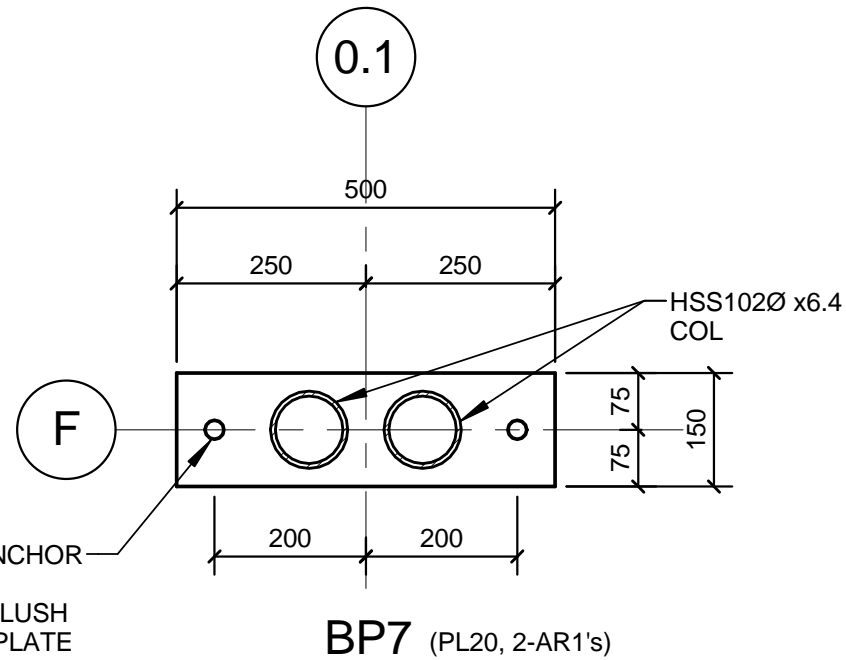

PIER DETAILS
DO NOT SCALE

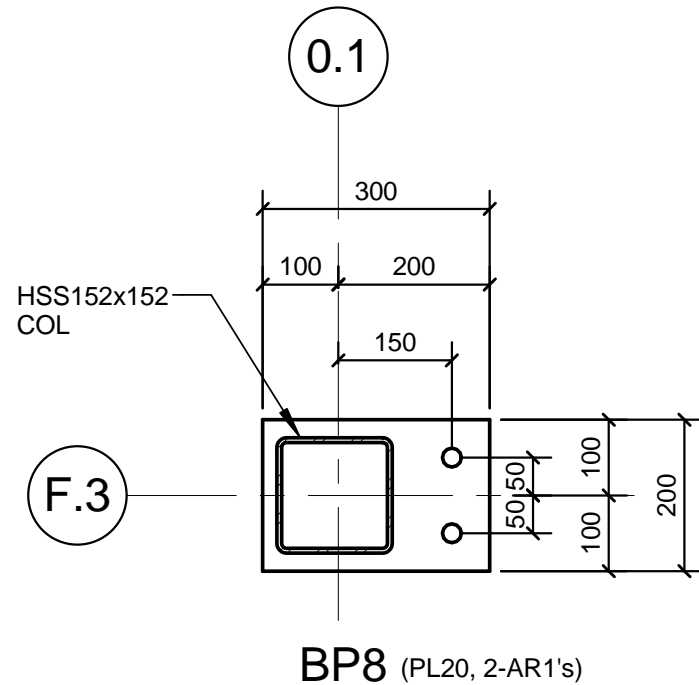

- BEVEL EDGES OF ANCHOR ROD HOLE 45°
- CUT ANCHOR ROD FLUSH WITH TOP OF BASE PLATE
- BEVEL WELD ANCHOR ROD TO BASE PLATE
- GRIND SMOOTH

BASE PLATE DETAILS
DO NOT SCALE

Eastern Designers & Company Limited
Engineering Consultants
Fredericton, N.B.
tel. (506)452-8480
Email: info@easterndesigners.com



project title
NEW FOOD SERVICES BUILDING
WESTMORLAND INSTITUTION
DORCHESTER, N.B.

sheet title
PIER AND BASE PLATE DETAILS

project no. R.061828.001

cons. ref. number 1339

drawn JKL

approved by GRC

date 2014/01/17

scale AS NOTED

ref. drawing
S2.1

drawing no.
SKS2.1-1