




SECTION 4
A2

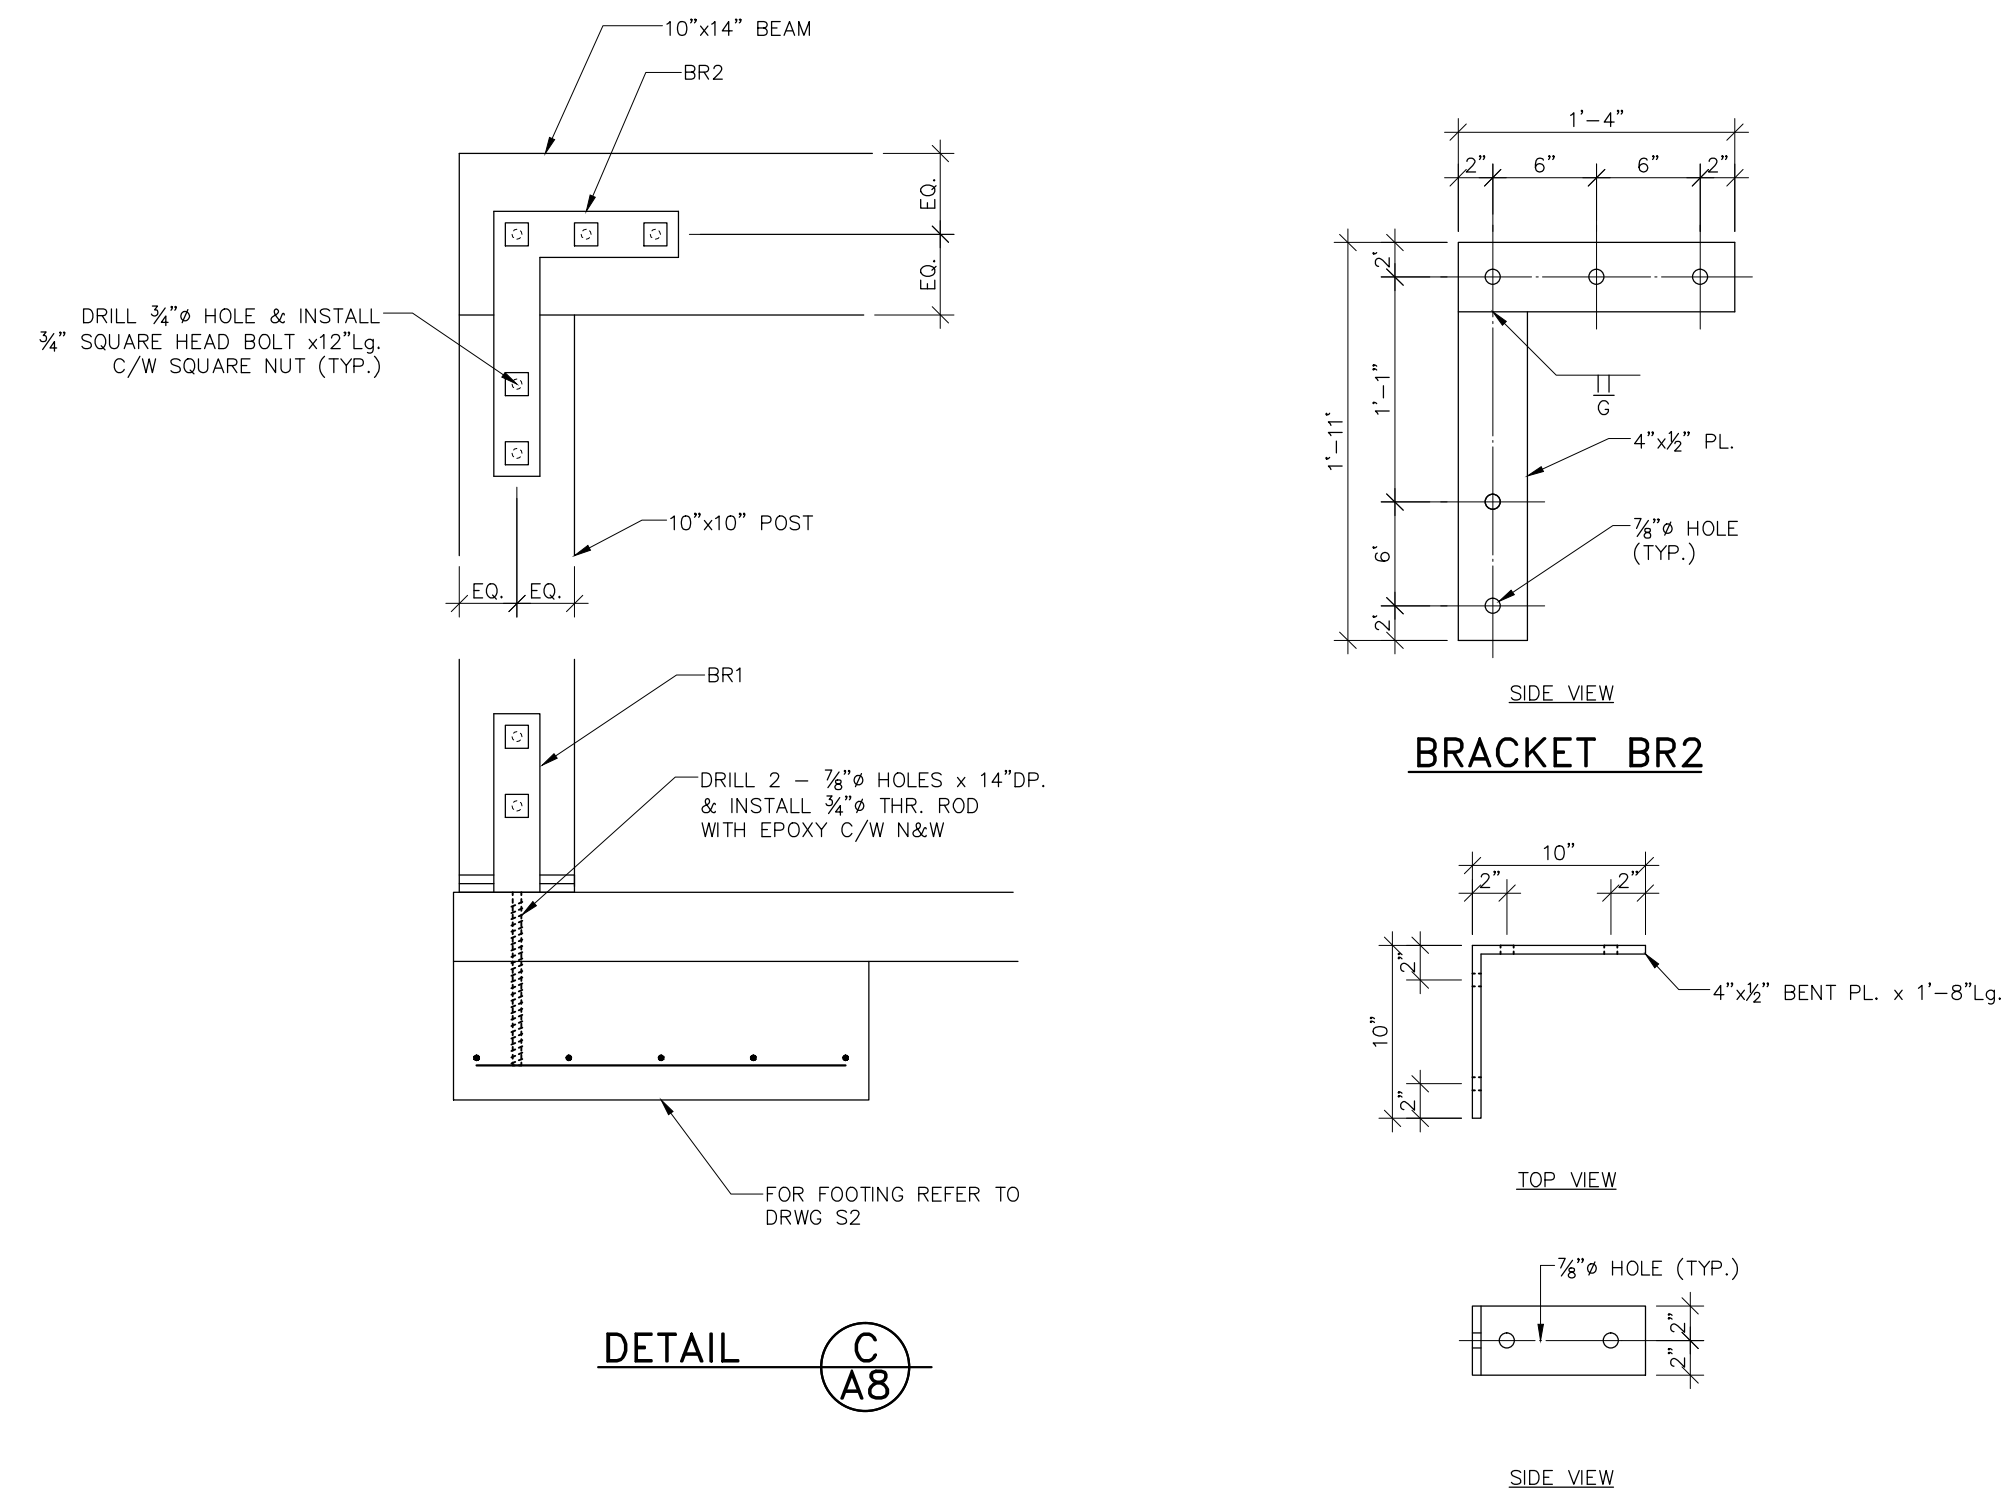


DETAIL C
A8

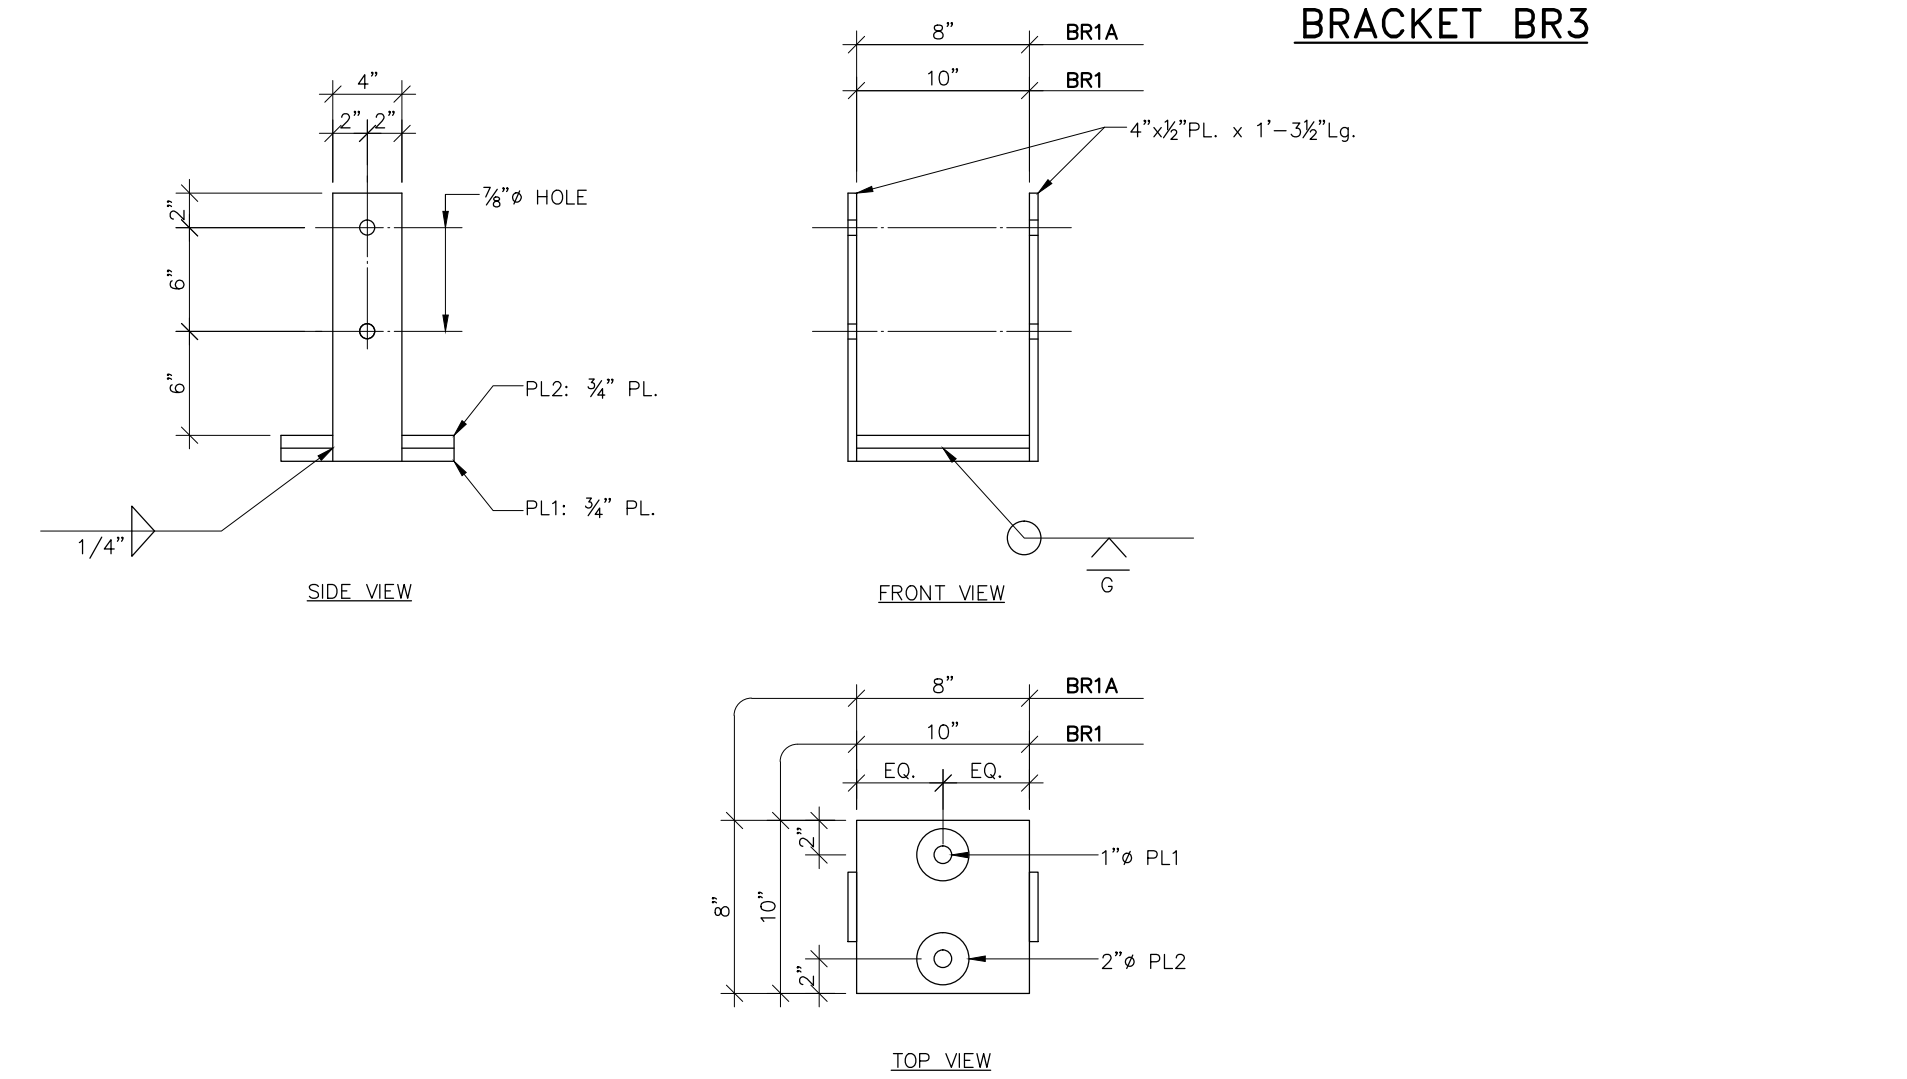

BRACKET BR1 & BR1A

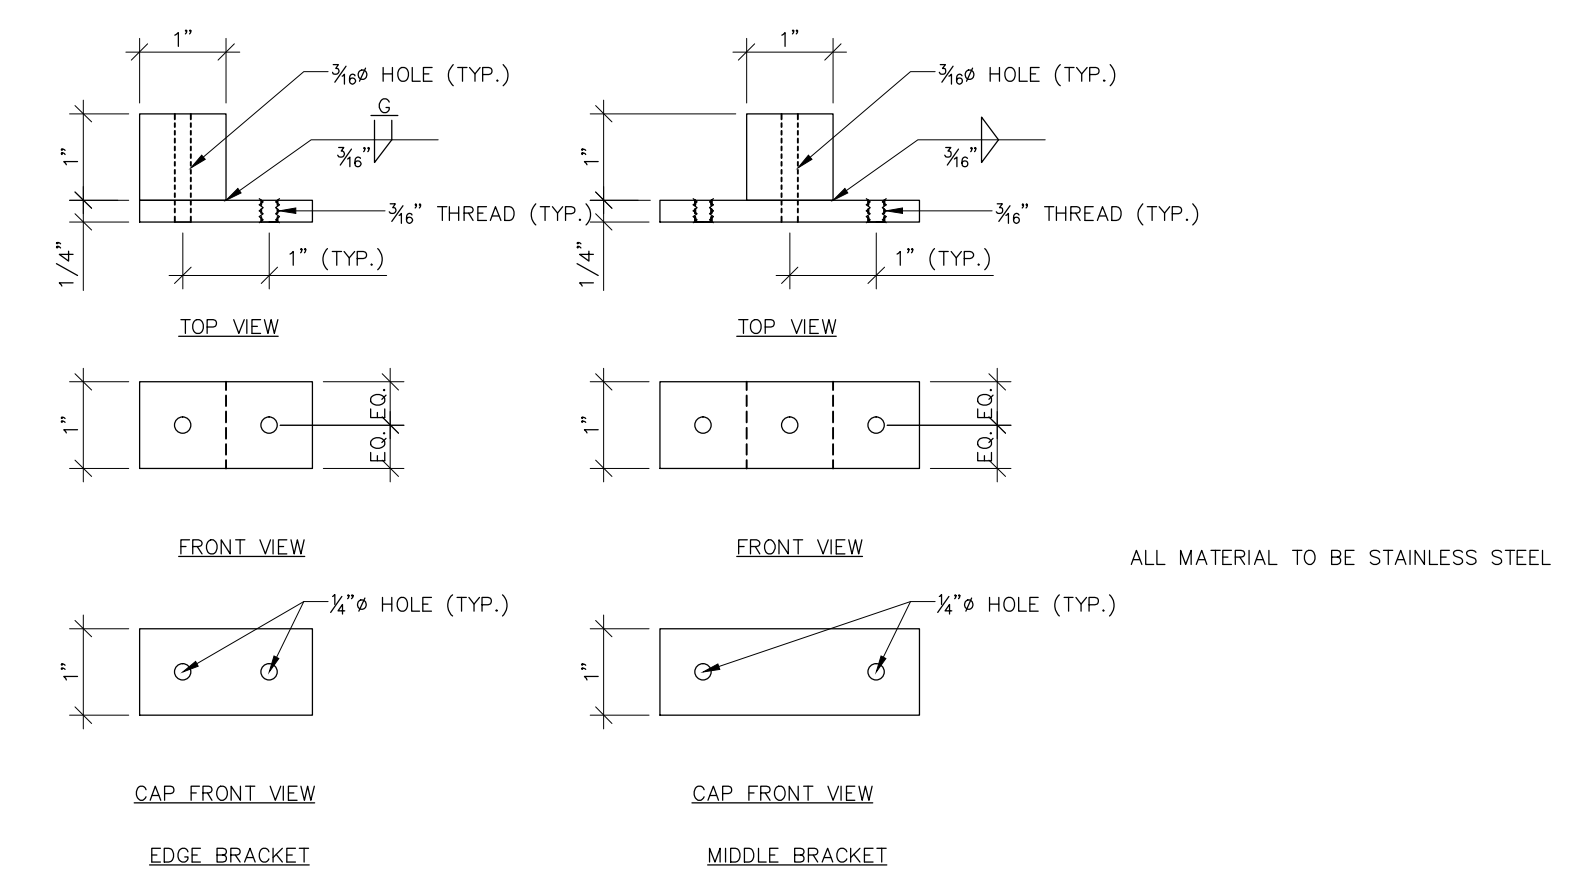

LEXAN MOUNTING BRACKETS

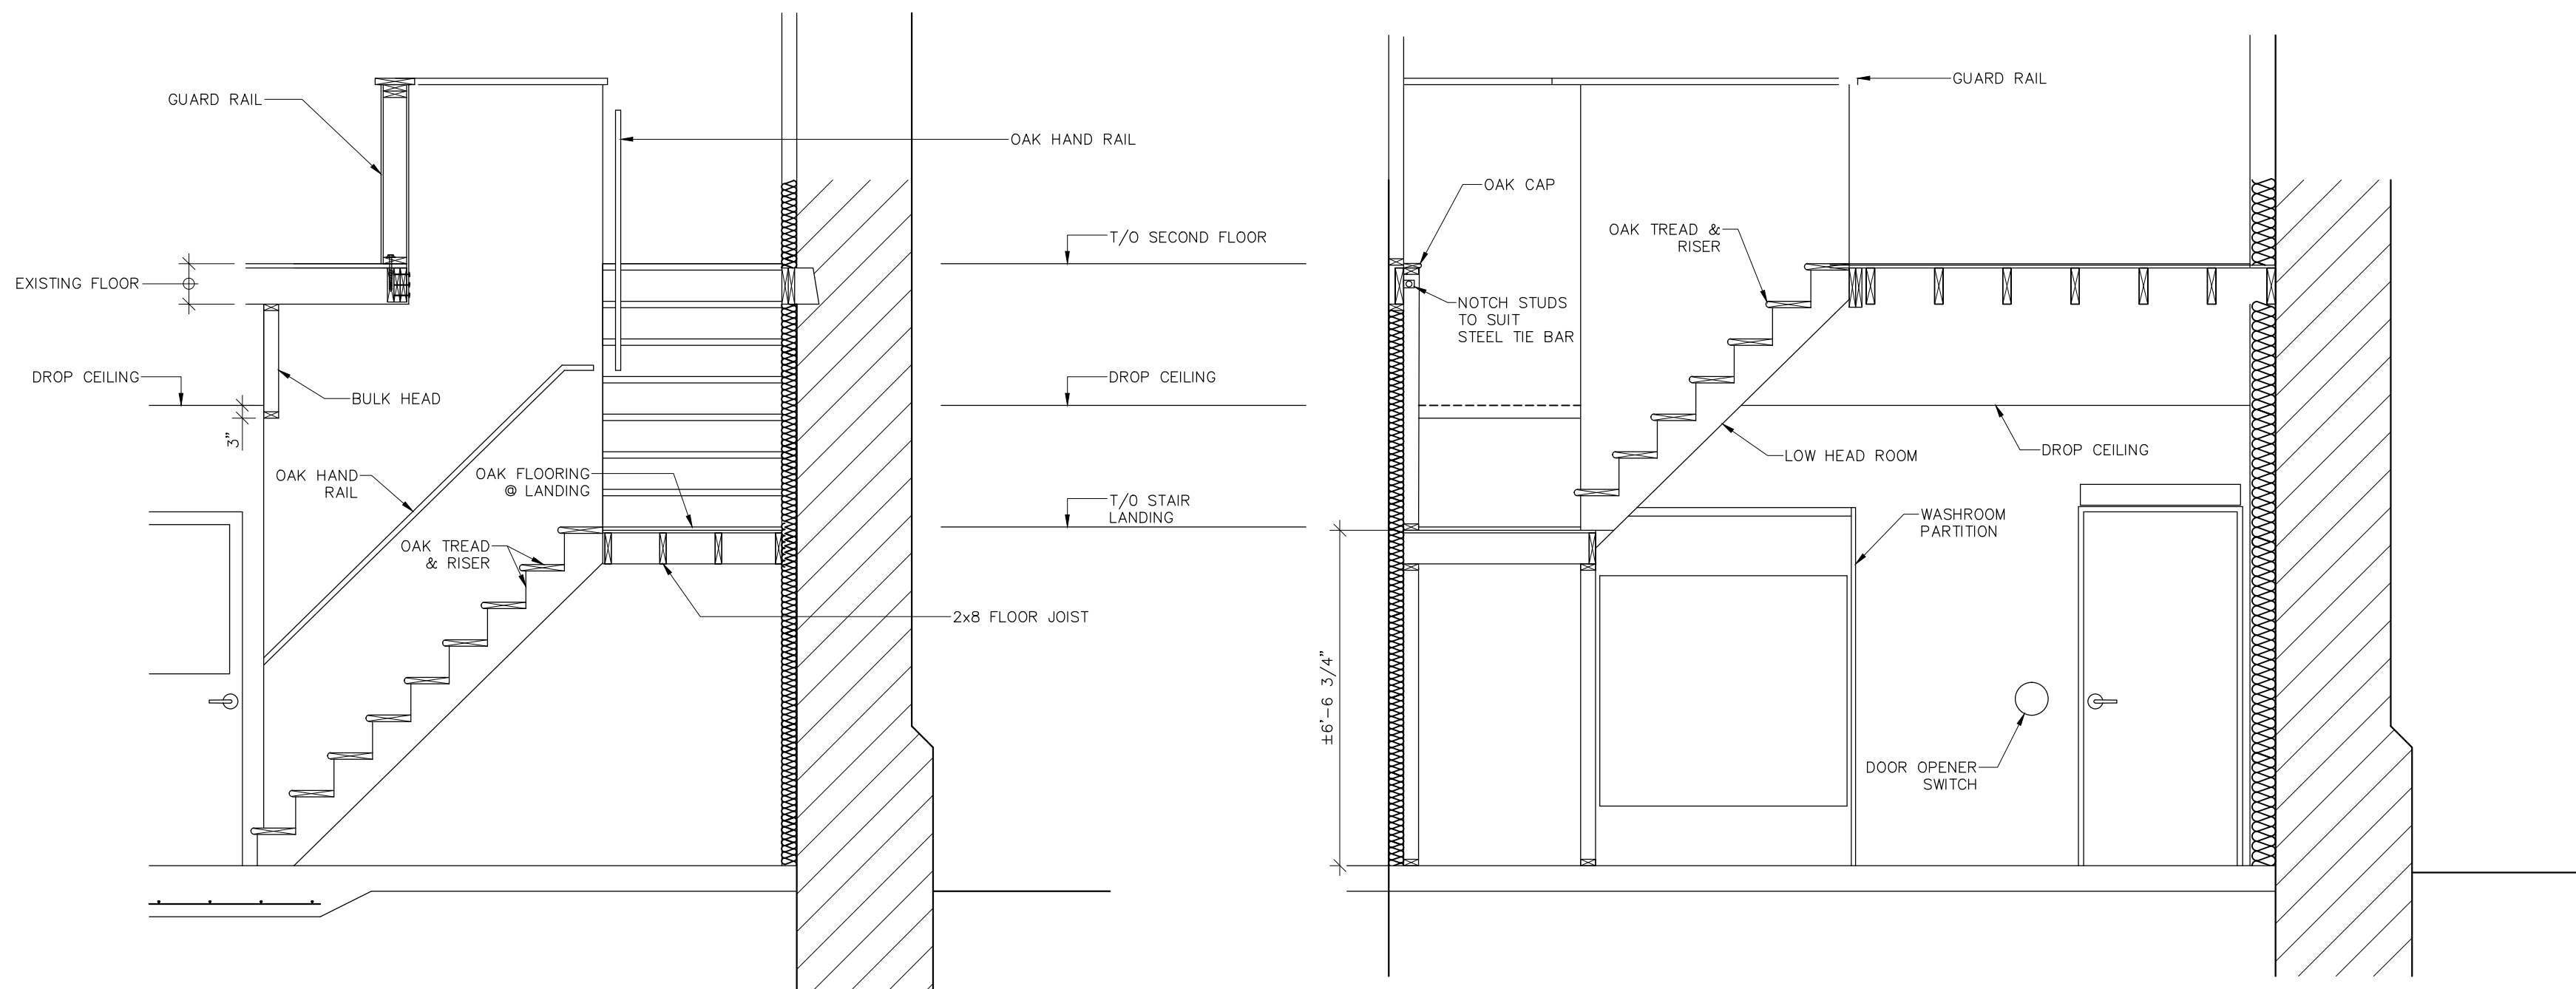

SECTION 5
A2

SECTION 6
A2

FOR GENERAL NOTES
REFER TO DRWG S1

13.01.14	ISSUED FOR TENDER
06.01.14	ISSUED FOR 90% REVIEW
18.12.13	ISSUED FOR REVIEW

no.	date	description
revisions		
Client Acceptance / Acceptation du client		
Signature	Date	
File No. / No. de dossier		



ONTARIO WATERWAYS FIELD UNIT - RIDEAU CANAL NHS
Canada
 Type of Record / Type d'enregistrement
 TYPE

Project title / Titre du projet
**RIDEAU CANAL NHS
 OTTAWA LOCK CONTROL
 BUILDING RENOVATION**

Drawing title / Titre du dessin
BUILDING SECTIONS

Scale / Echelle	SCALE	
Drawn by / Dessine par	Date	10.12.13
Field Recording by / Relevé-Terminé par	Date	
Approved by / Approuvé par	Date	
Checked by / Vérifié par		

Project No./ No. du projet	Asset No.	Sheet No./ Feuille No.
	00102	A8
Drawing Re No./No. du Dessin		