


PLAN - EXISTING TRUSS AND GRATING REMOVAL HAMILTON HARBOUR
SCALE 1:100

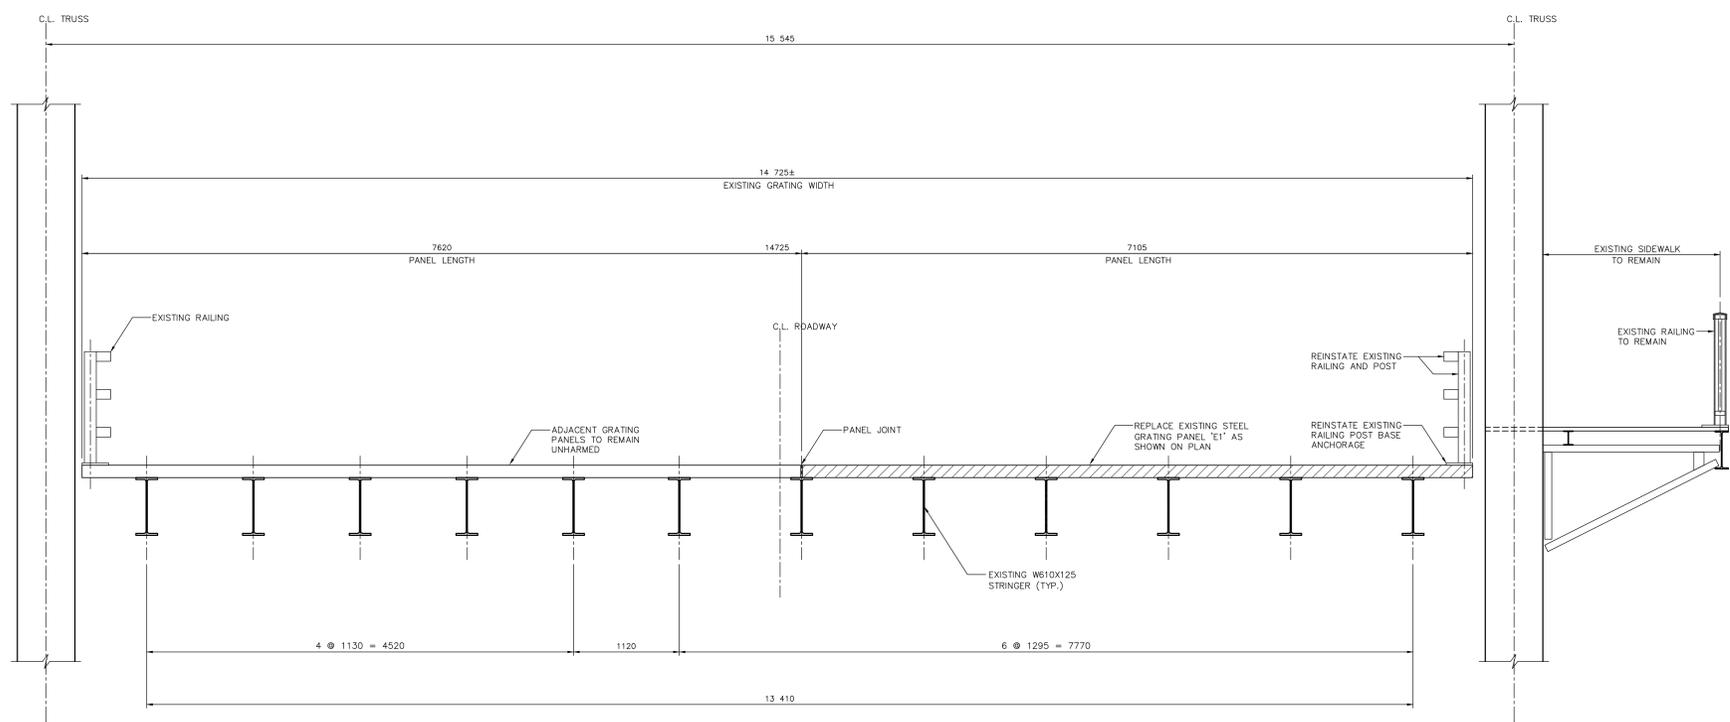

SECTION A
SCALE 1:25

GENERAL NOTES:
 1. STRUCTURAL LAYOUT BASED ON REFERENCE DRAWINGS PROVIDED BY PWSC.
 2. TRAFFIC CONTROL DETAILED ELSEWHERE IN THE CONTRACT DOCUMENTS.
 3. ALL DIMENSIONS IN mm UNLESS NOTED OTHERWISE.

SCOPE OF WORK:
 1. IMPLEMENT ENVIRONMENTAL ENCLOSURE AND REMOVE BIRD GUANO FROM WORK AREA.
 2. IMPLEMENT TRAFFIC CONTROL.
 3. REMOVE AND DISPOSE OF EXISTING GRATING PANEL E1 AS IDENTIFIED ELSEWHERE IN THE CONTRACT DOCUMENTS.
 4. PREPARE EXISTING STRINGERS TO RECEIVE NEW GRATING PANEL.
 5. FABRICATE, DELIVER AND INSTALL NEW GRATING PANEL ALONG WITH INSTALLATION HARDWARE AND ALL APPURTENANCES.
 6. REINSTATE EXISTING RAILING POST BASE ANCHORAGE.
 7. COAT TOP FLANGE OF STRINGERS AS SPECIFIED ELSEWHERE IN THE CONTRACT DOCUMENTS.

CONSTRUCTION NOTES:
 1. EXISTING DIMENSIONS ARE BASED ON AVAILABLE REFERENCE DRAWINGS AND ARE NOT NECESSARILY THE SAME AS AS-BUILT DIMENSIONS. THE CONTRACTOR SHALL VERIFY ALL DIMENSIONS, DETAILS AND ELEVATIONS OF THE EXISTING STRUCTURE THAT ARE RELEVANT TO THE WORK SHOWN ON THE DRAWINGS PRIOR TO COMMENCEMENT OF THE WORK.
 2. THE CONTRACTOR IS ADVISED TO TAKE GREAT CARE IN MEASURING FOR THE FABRICATION OF THE REPLACEMENT GRATING PANEL AND TO VERIFY AFTER FABRICATION BUT BEFORE PERFORMING ANY REMOVALS, THAT THE FABRICATED PANEL AND ASSOCIATED ANCHORAGE COMPONENTS CAN BE INSTALLED AS SHOWN ON THE CONTRACT DRAWINGS.

Public Works and Government Services Canada
Travaux publics et Services gouvernementaux Canada

KEY PLAN

MORRISON HERSHFIELD

04	-	-
03	-	-
02	-	-
01	-	-
revision		date

Do not scale drawings. Verify all dimensions and conditions on site and immediately notify the Department's Representative of all discrepancies.

A	Detail No.
B	No. of detail
C	drawing no. - where detailed

project title
site du projet
HAMILTON ONTARIO
PWSCC
1157 BEACH BOULEVARD,
HAMILTON, ONTARIO,
**STEEL PANEL
REPLACEMENT**

drawing title
titre du dessin
GENERAL ARRANGEMENT

drawn by dessiné par	M.B.
designed by conçu par	M.S.
approved by approuvé par	J.O.
bid offre	A.G.
project manager administrateur de projet	
project date date du projet	2014-01-24
project no. no. du projet	R.012843.055
drawing no. dessiné no.	B-1

