
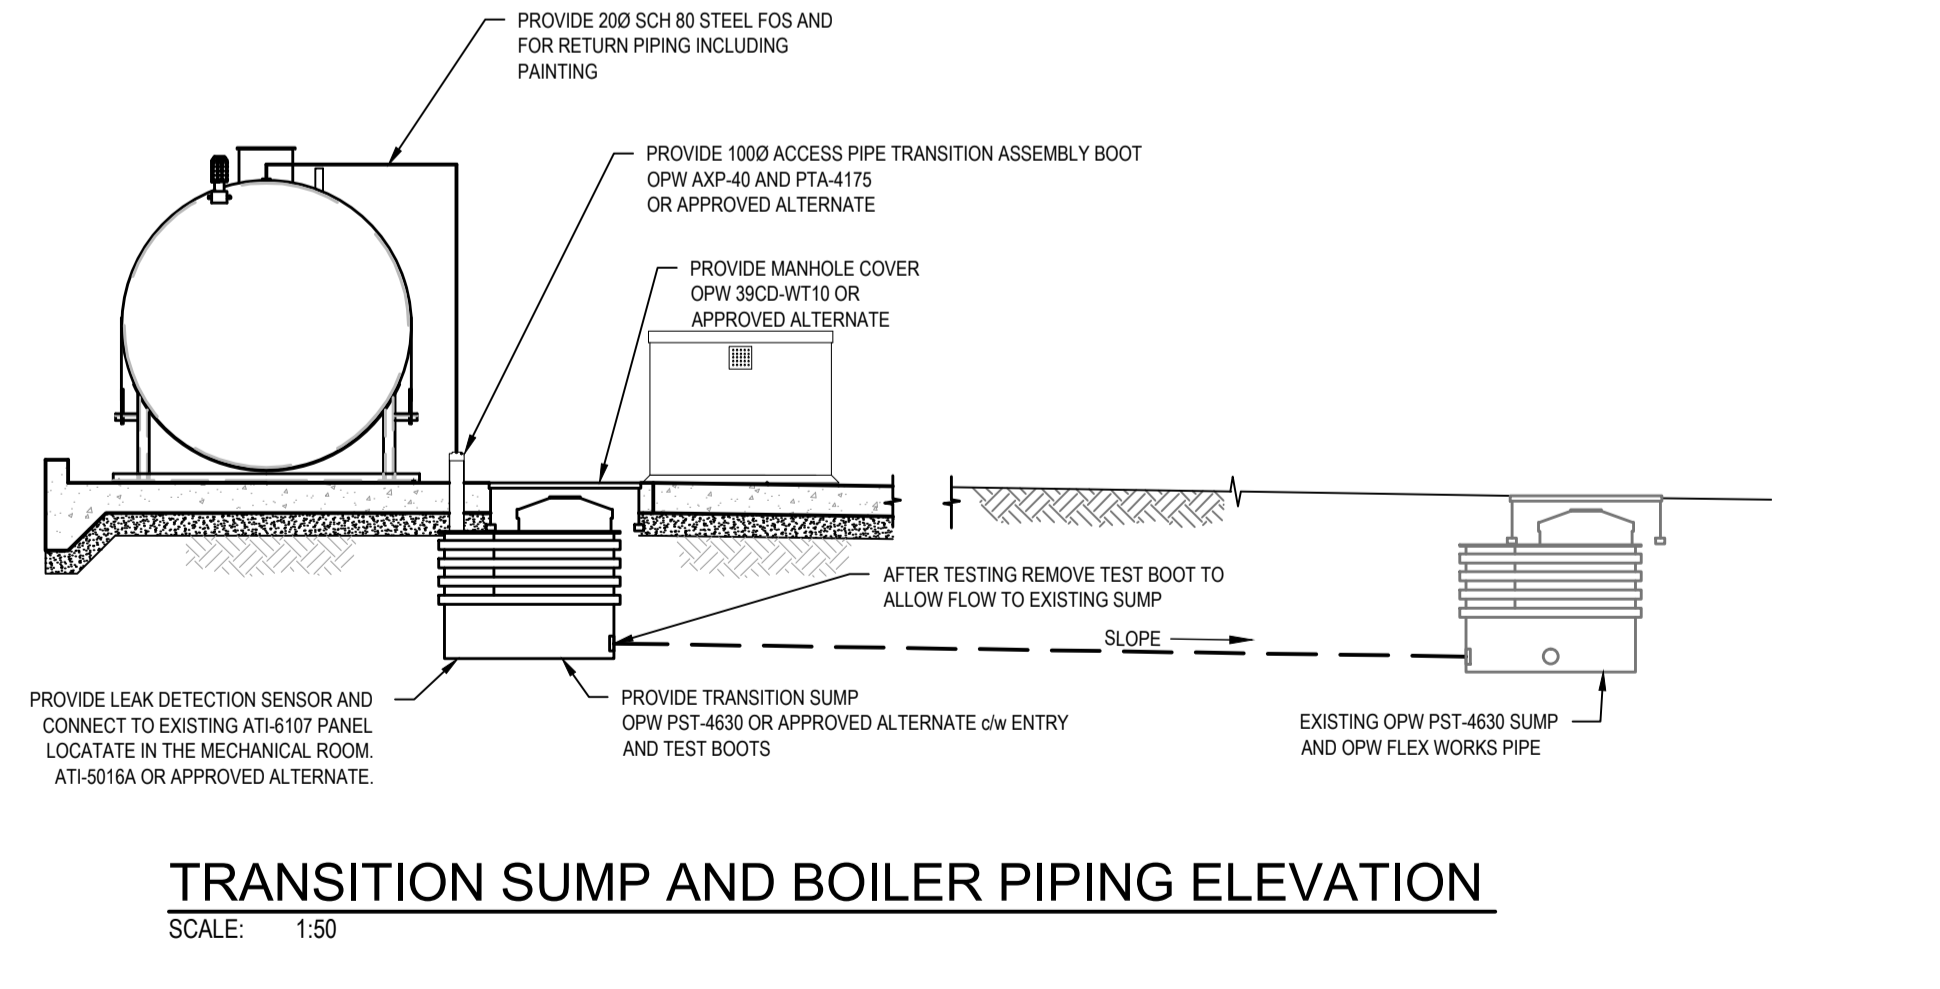
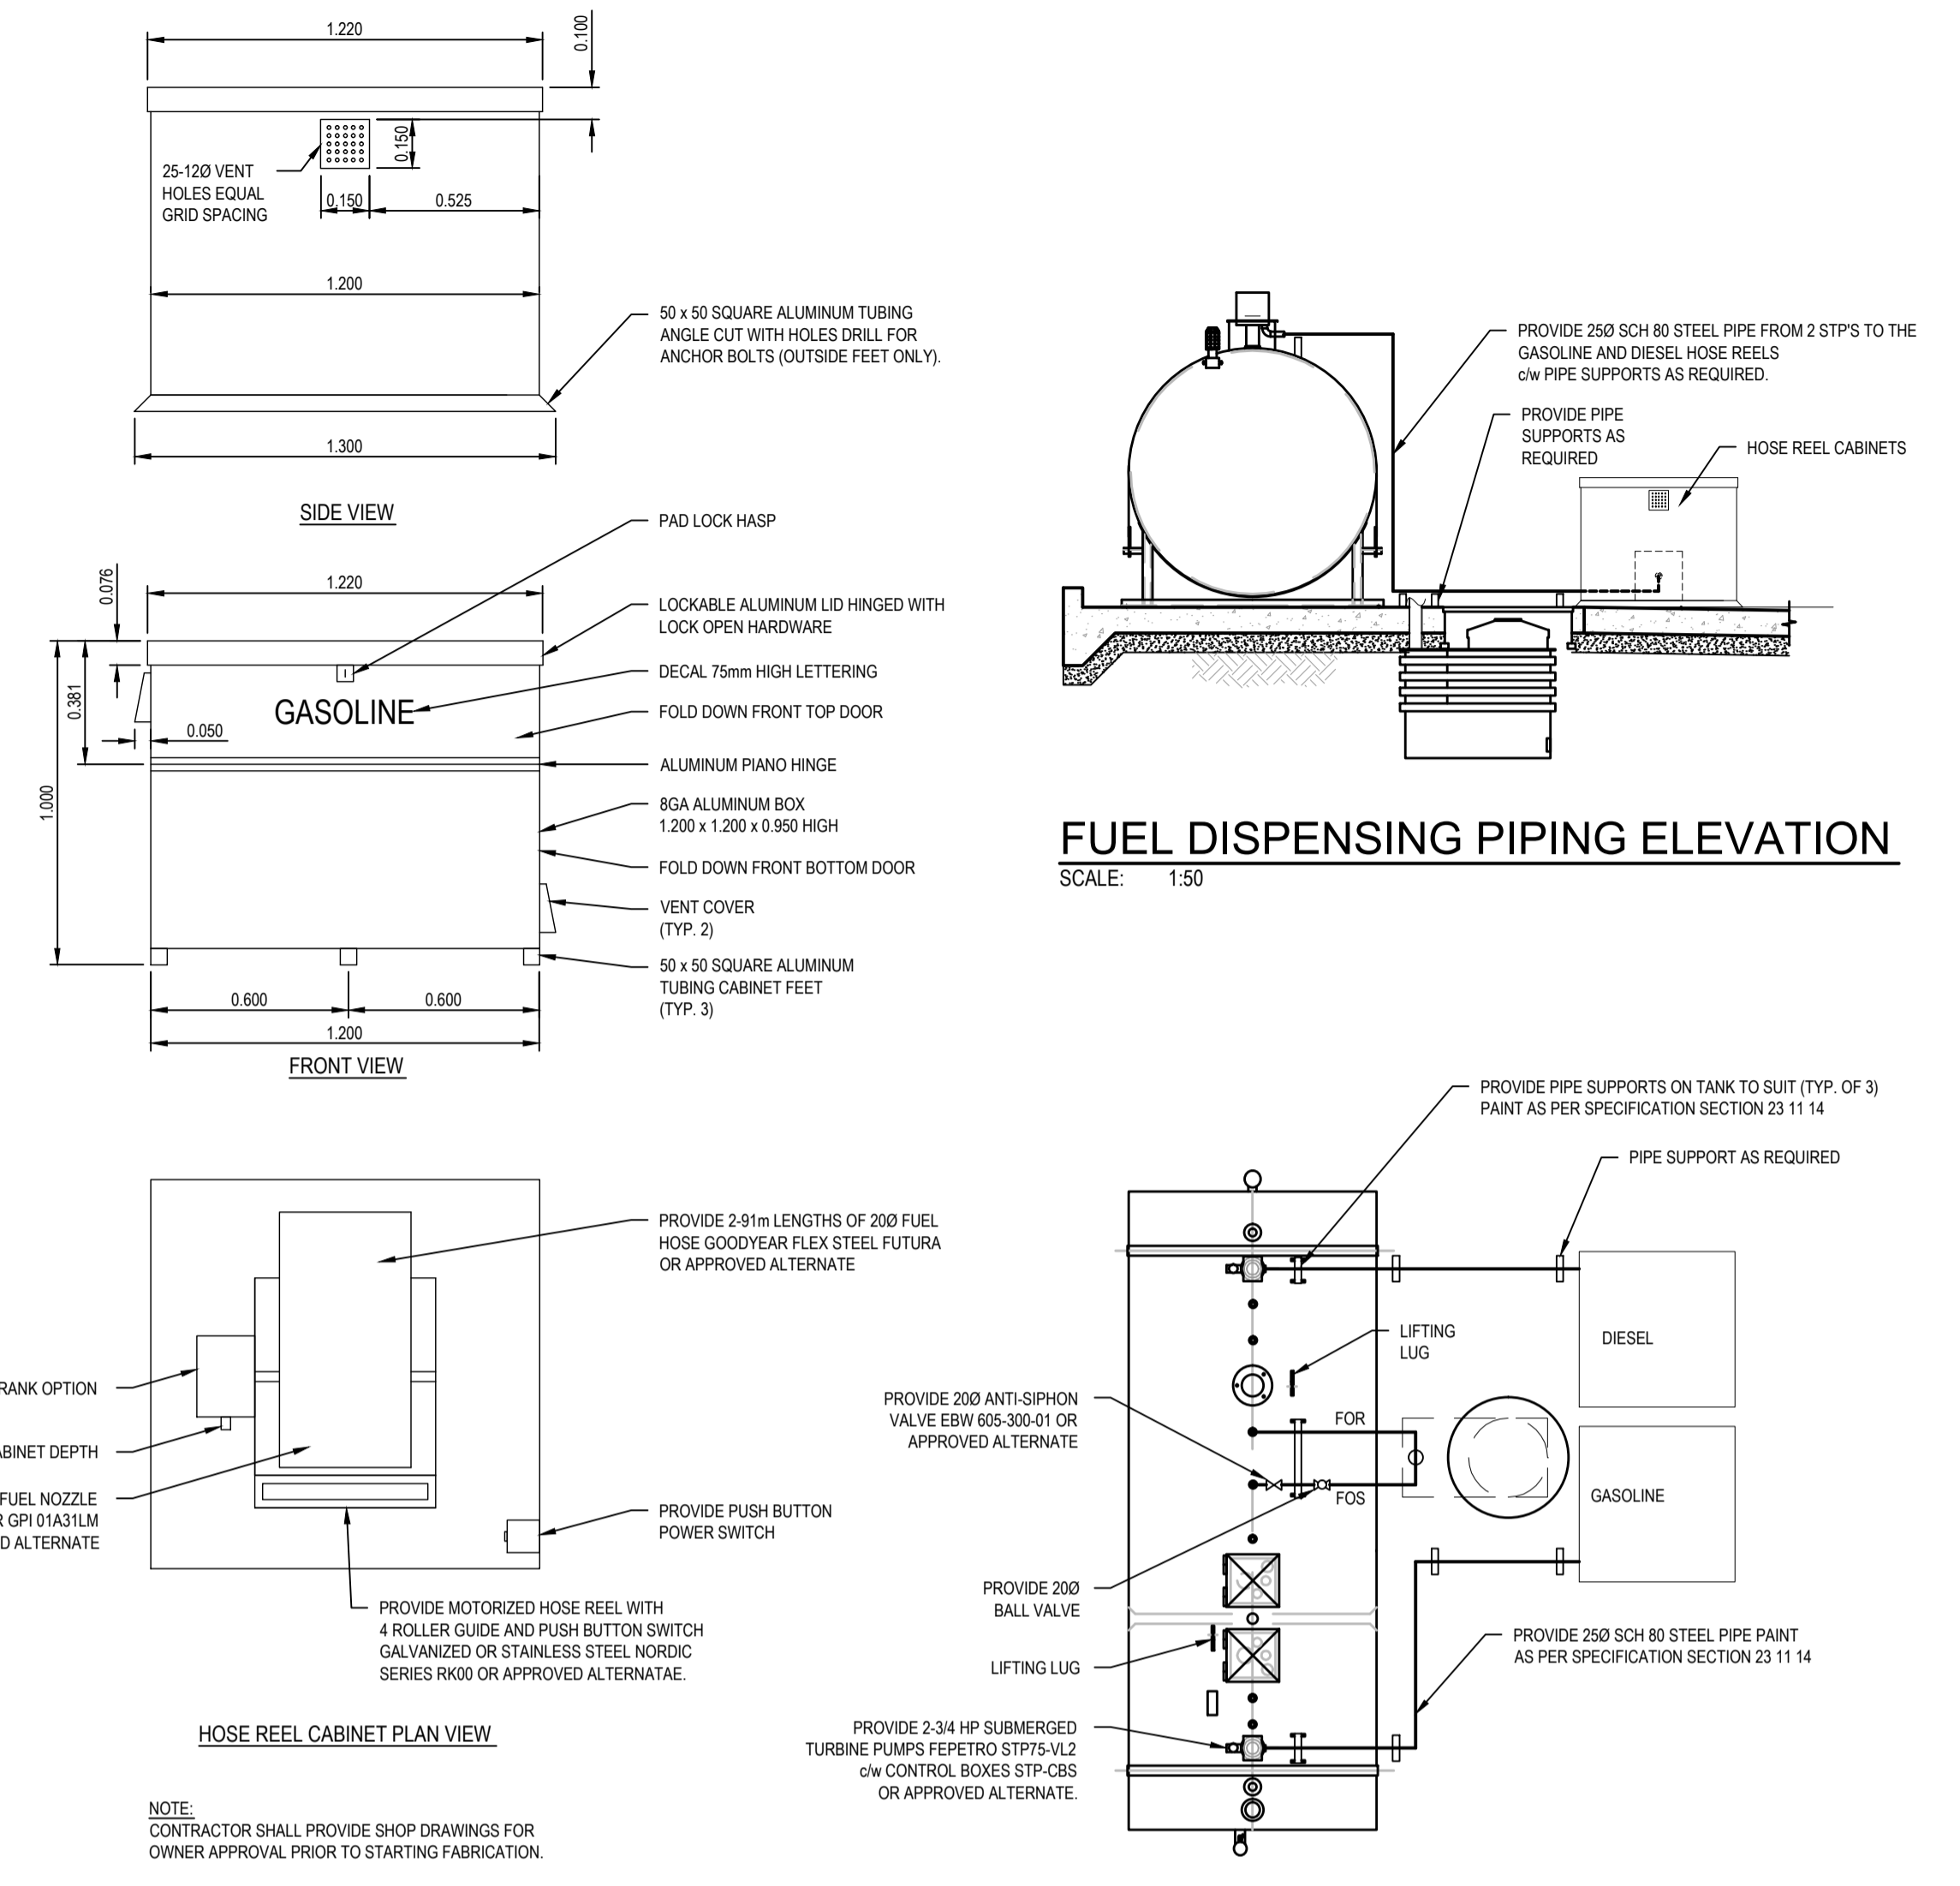
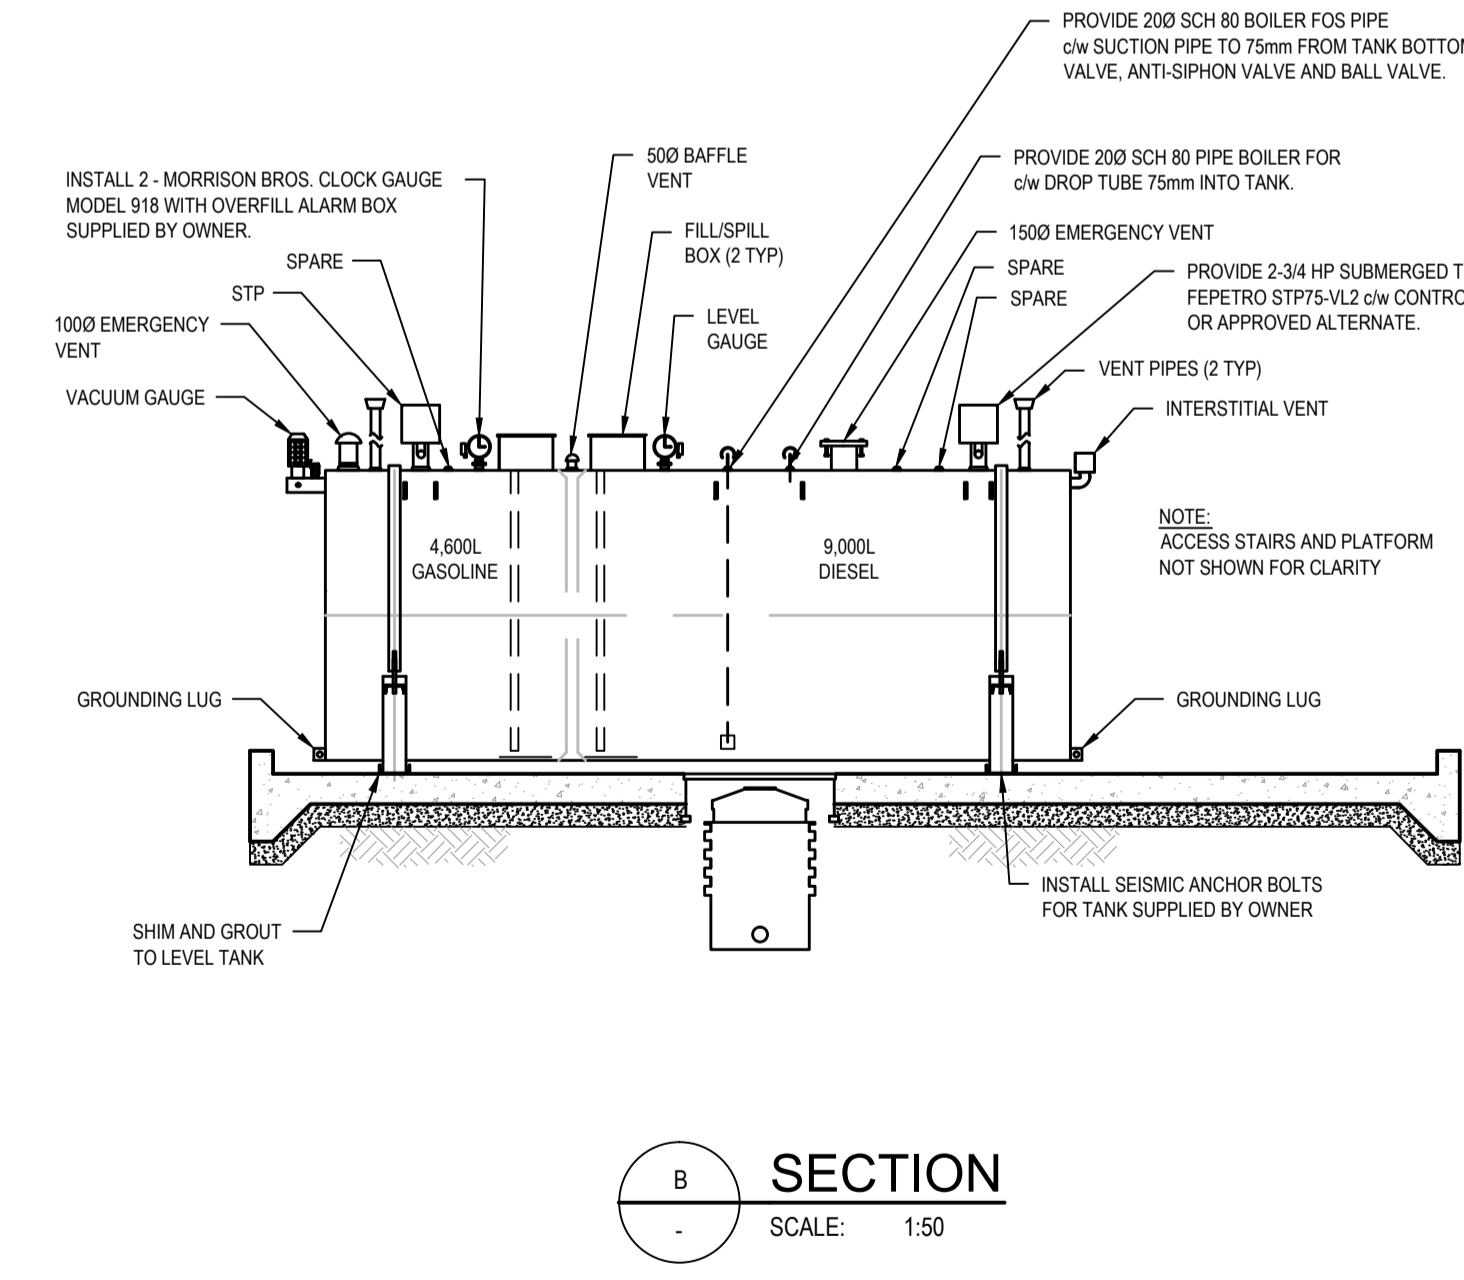
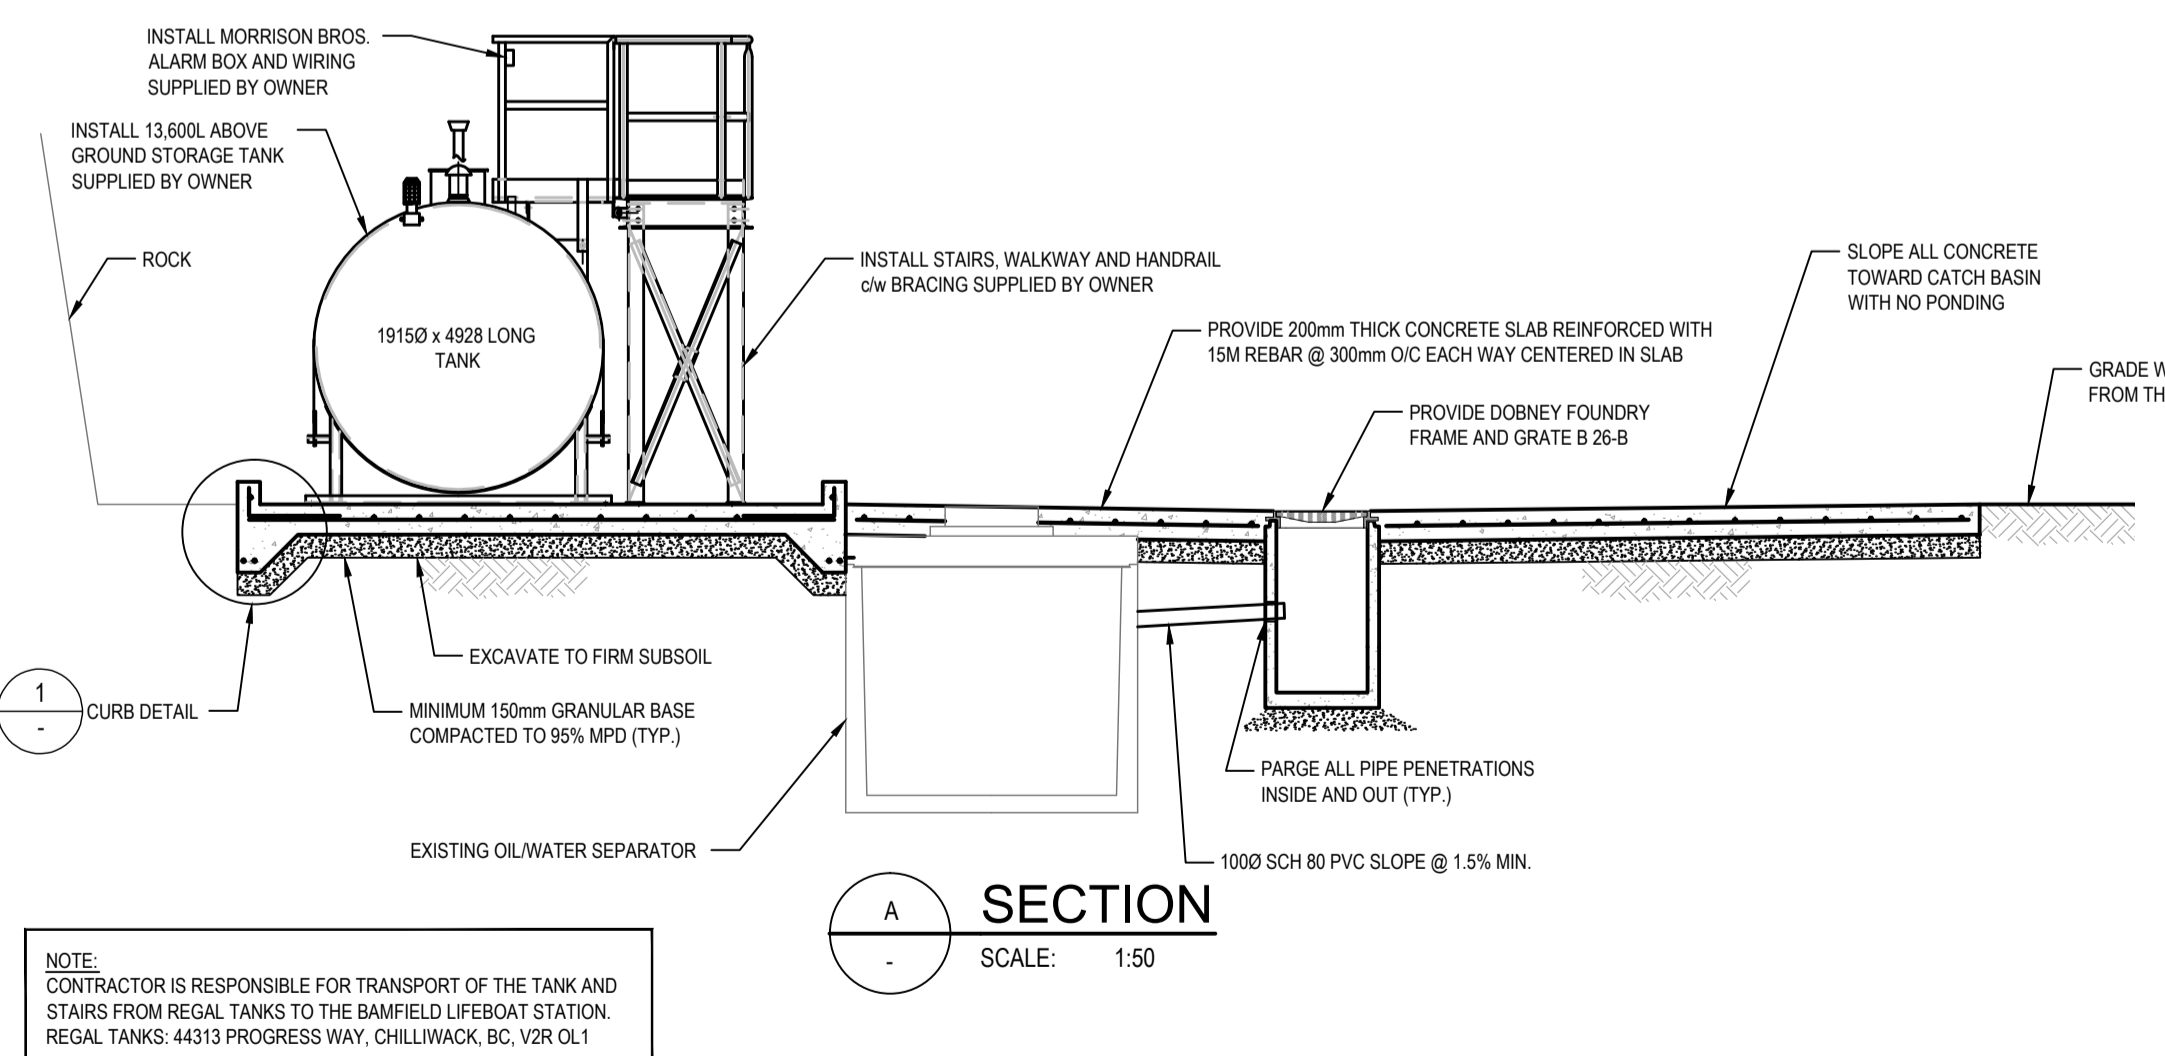
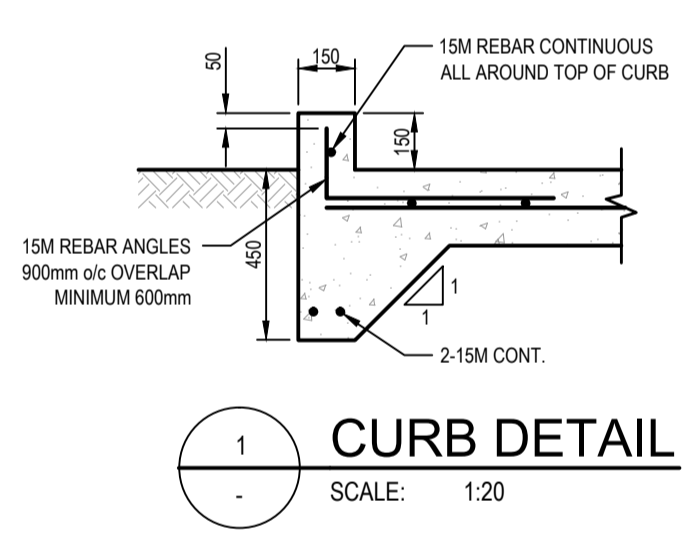


Path/lienname: V:\Projects\2012\121-24918-01 FOC Operations Building Bamfield - Construction Admin Services\DWG\Civil\Production\121-24918-01-Bamfield Base.dwg  
 Size: ISO A4 (210.00 X 297.00 MM)  
 Plotted: 2/18/2011 6:08 AM Plotted by: Gagnon, Stephane

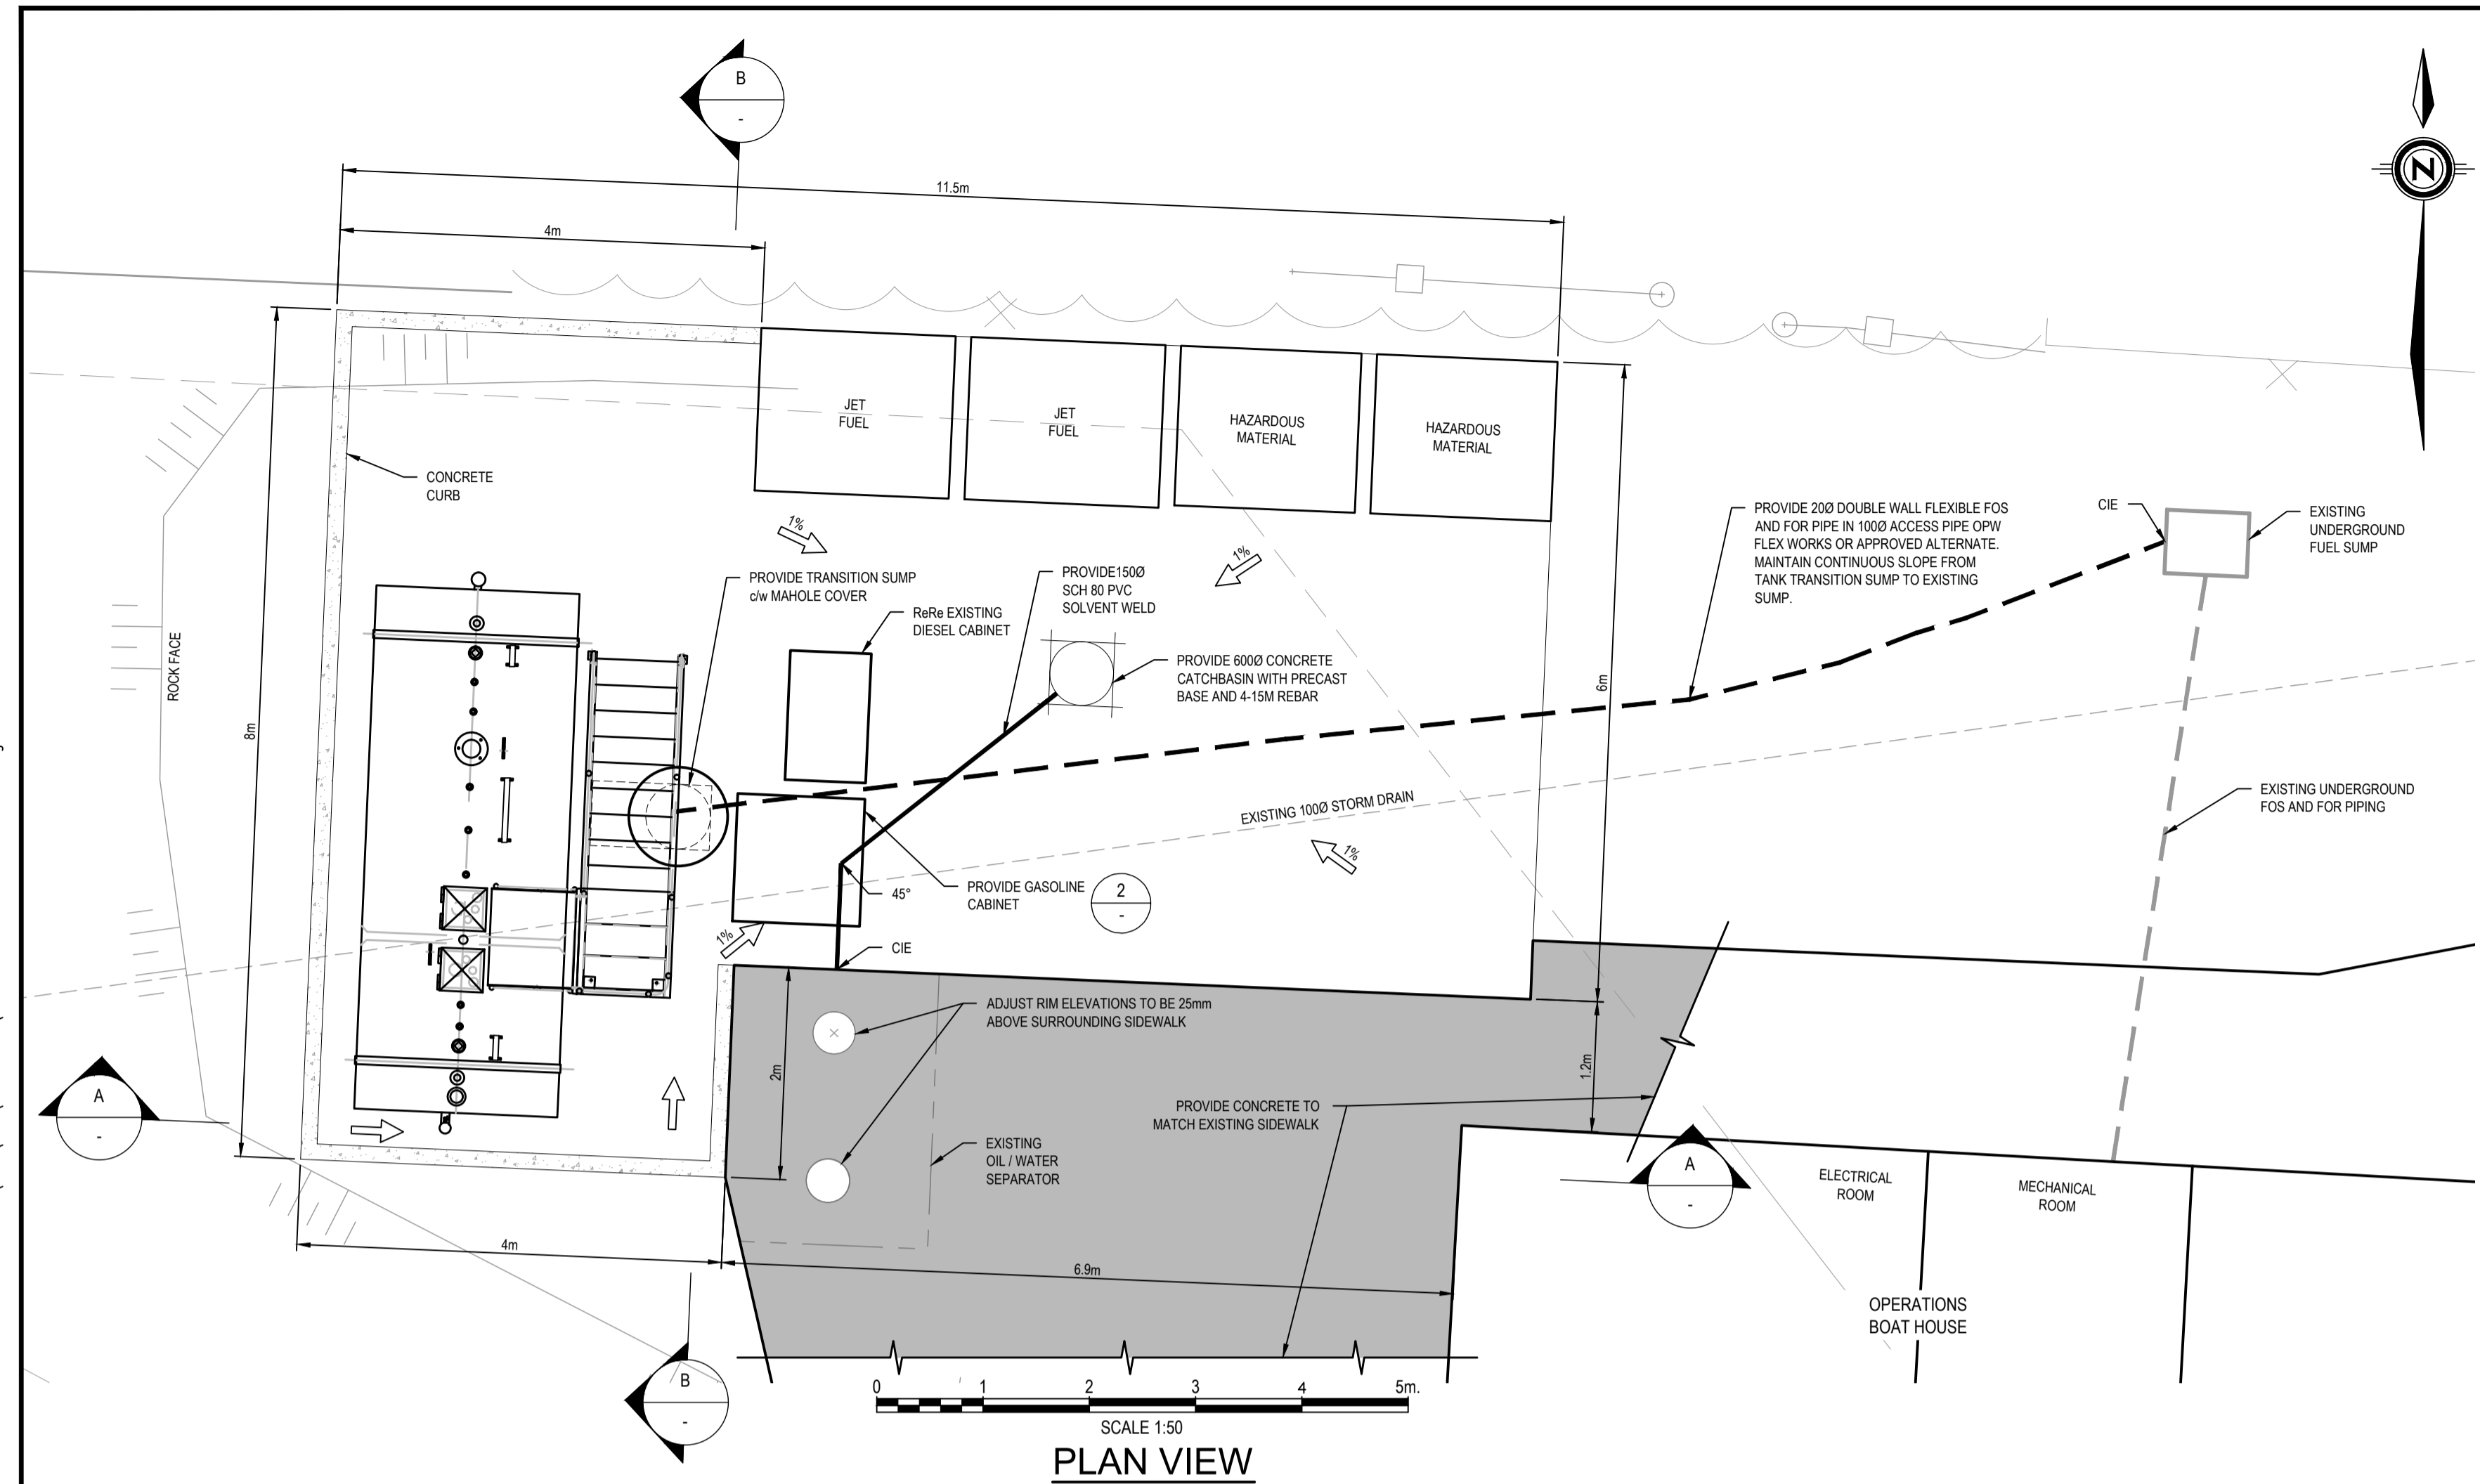

DWG. NO.	DRAWING REFERENCES	NOTES

**GENIVAR**  
 SUITE 400, 401 GARBALLY ROAD  
 VICTORIA (BRITISH COLUMBIA)  
 CANADA V8T 5M3  
 PHONE: 250-384-5510 FAX: 250-386-2844  
 WWW.GENIVAR.COM

NO.	DATE	REVISIONS
3	2014/02/07	RE-ISSUED FOR CONSTRUCTION
2	2013/10/08	ISSUED FOR CONSTRUCTION
1	2013/09/17	ISSUED FOR CLIENT REVIEW

F5211-130409 **FISHERIES AND OCEANS CANADA**  
 REAL PROPERTY AND SAFETY AND SECURITY

**BAMFIELD LIFEBOAT STATION**

**SITE LAYOUT AND PIPING DETAILS**

SCALE: 1:50  
 START DATE: 7/31/2013  
 DRAWING NUMBER: **M-01**

3