




1 THIRD FLOOR NORTH WING
A2.11 1:50

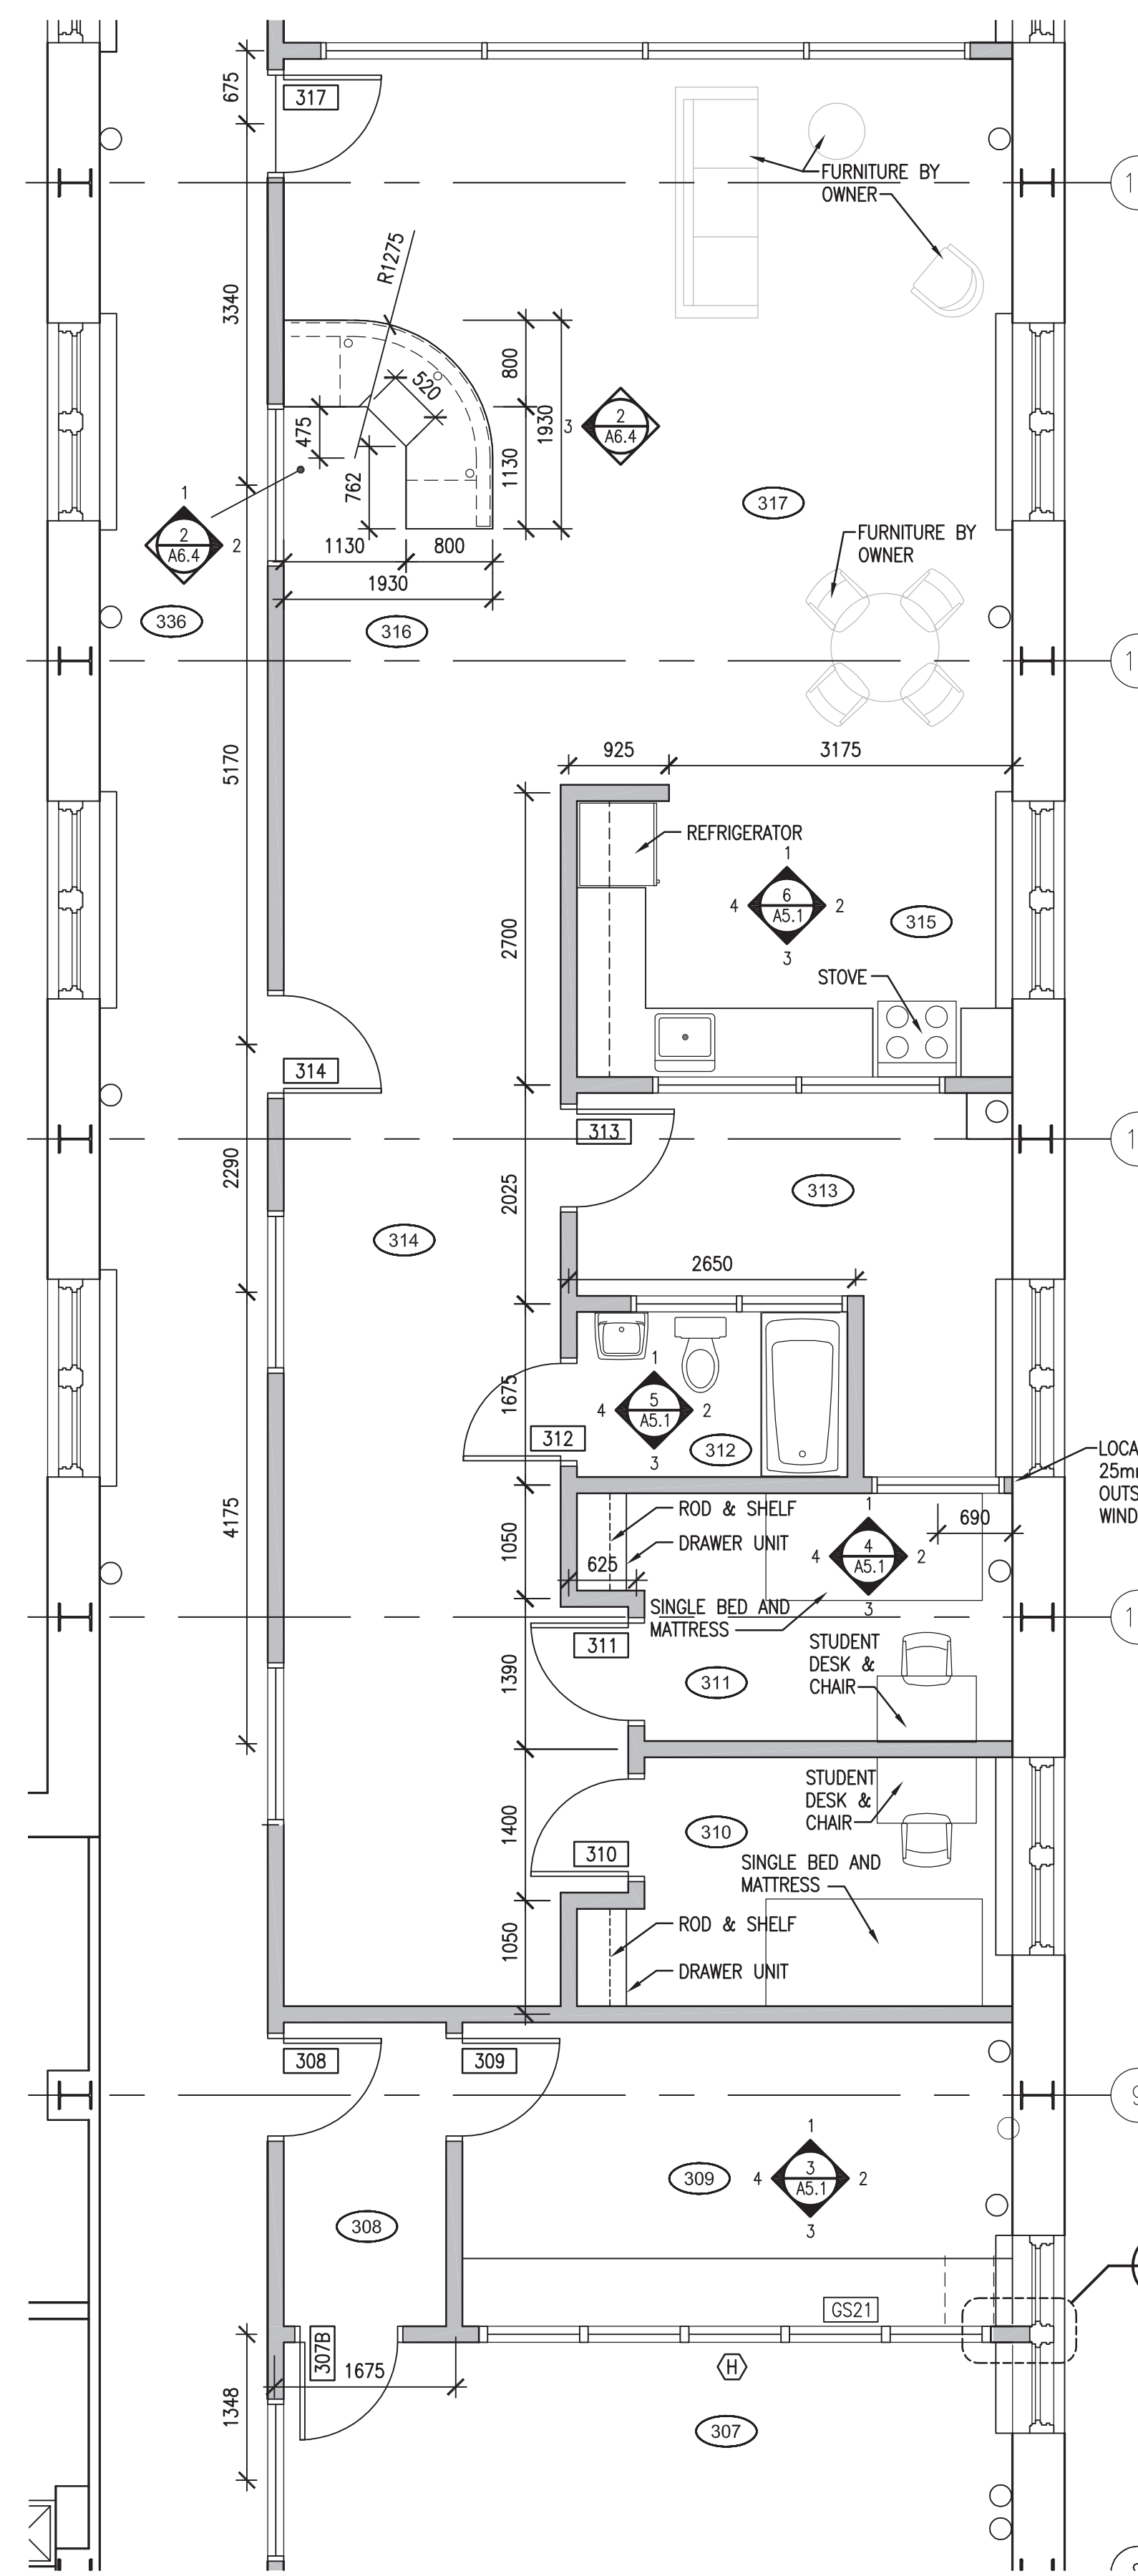


2 THIRD FLOOR EAST WING
A2.11 1:50

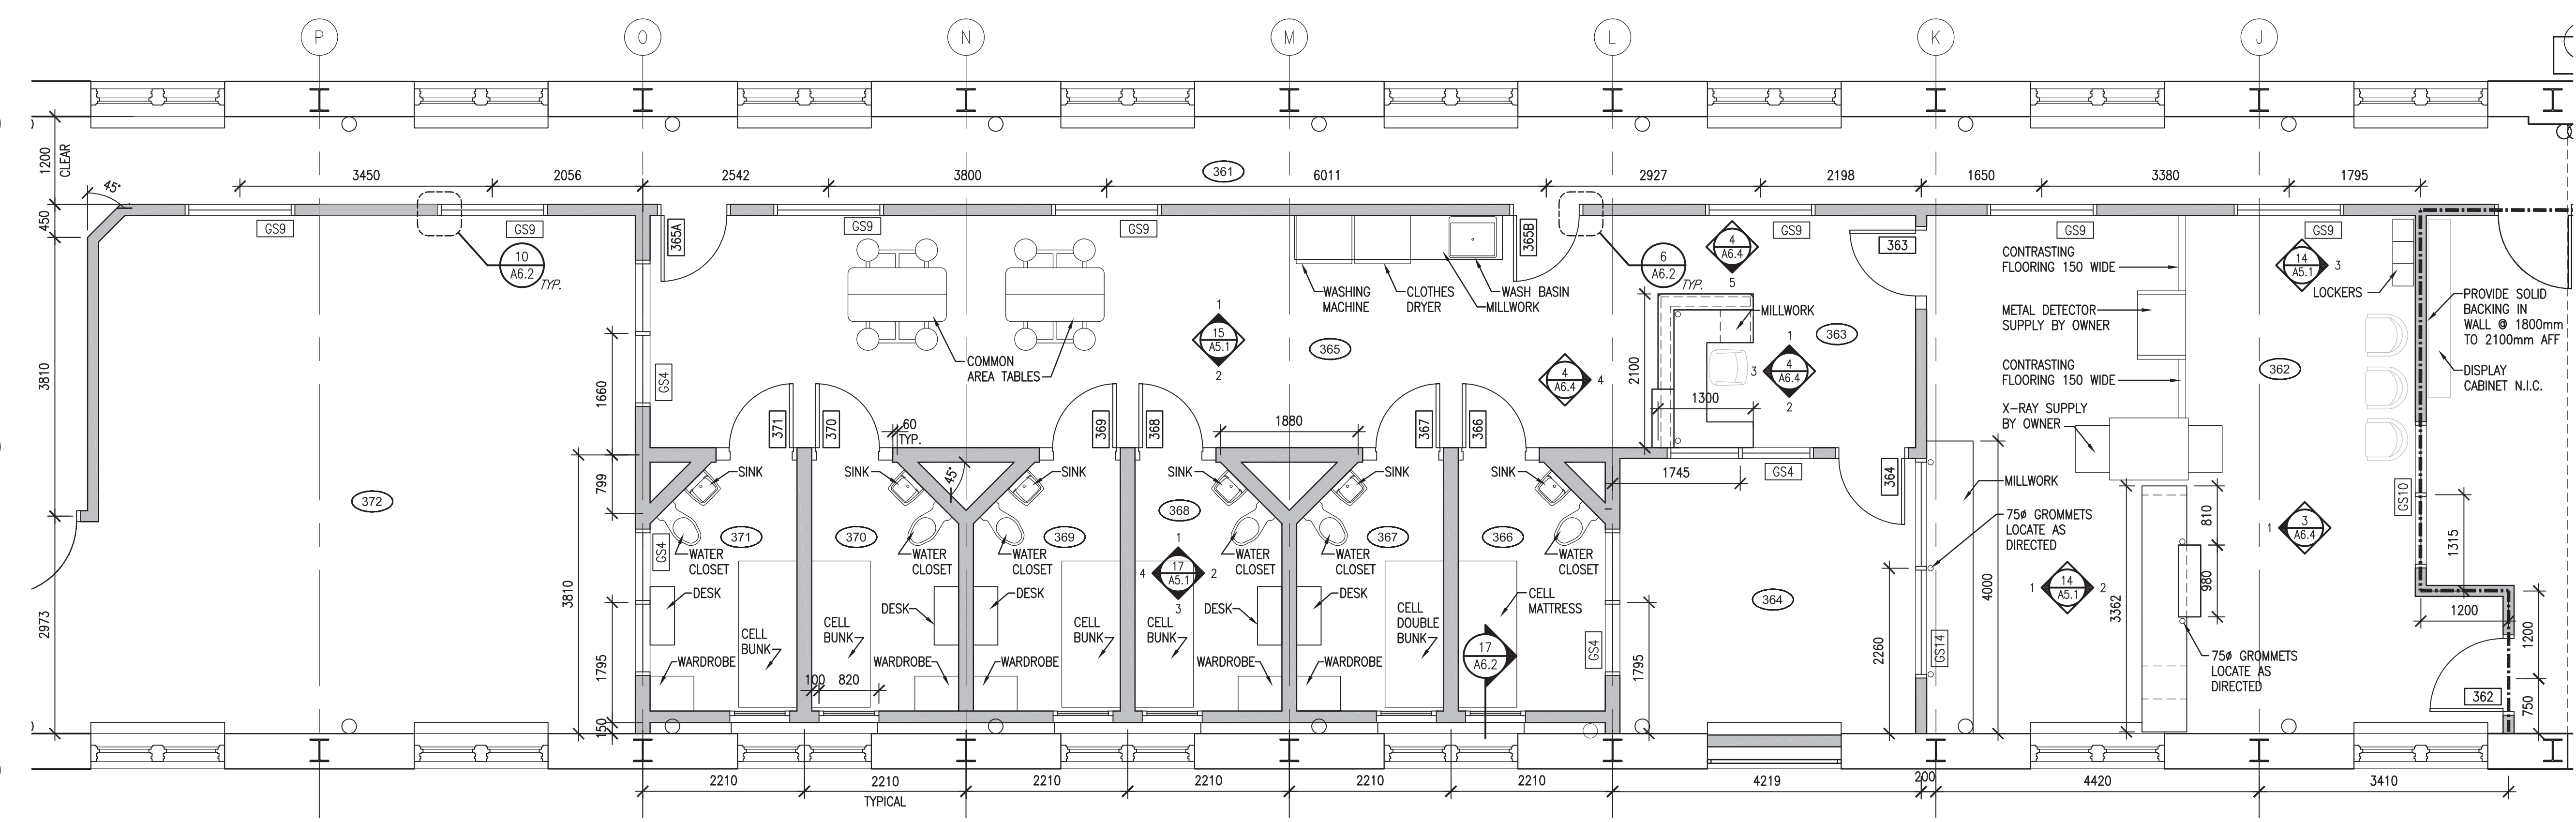


3 THIRD FLOOR SOUTH WING
A2.11 1:50

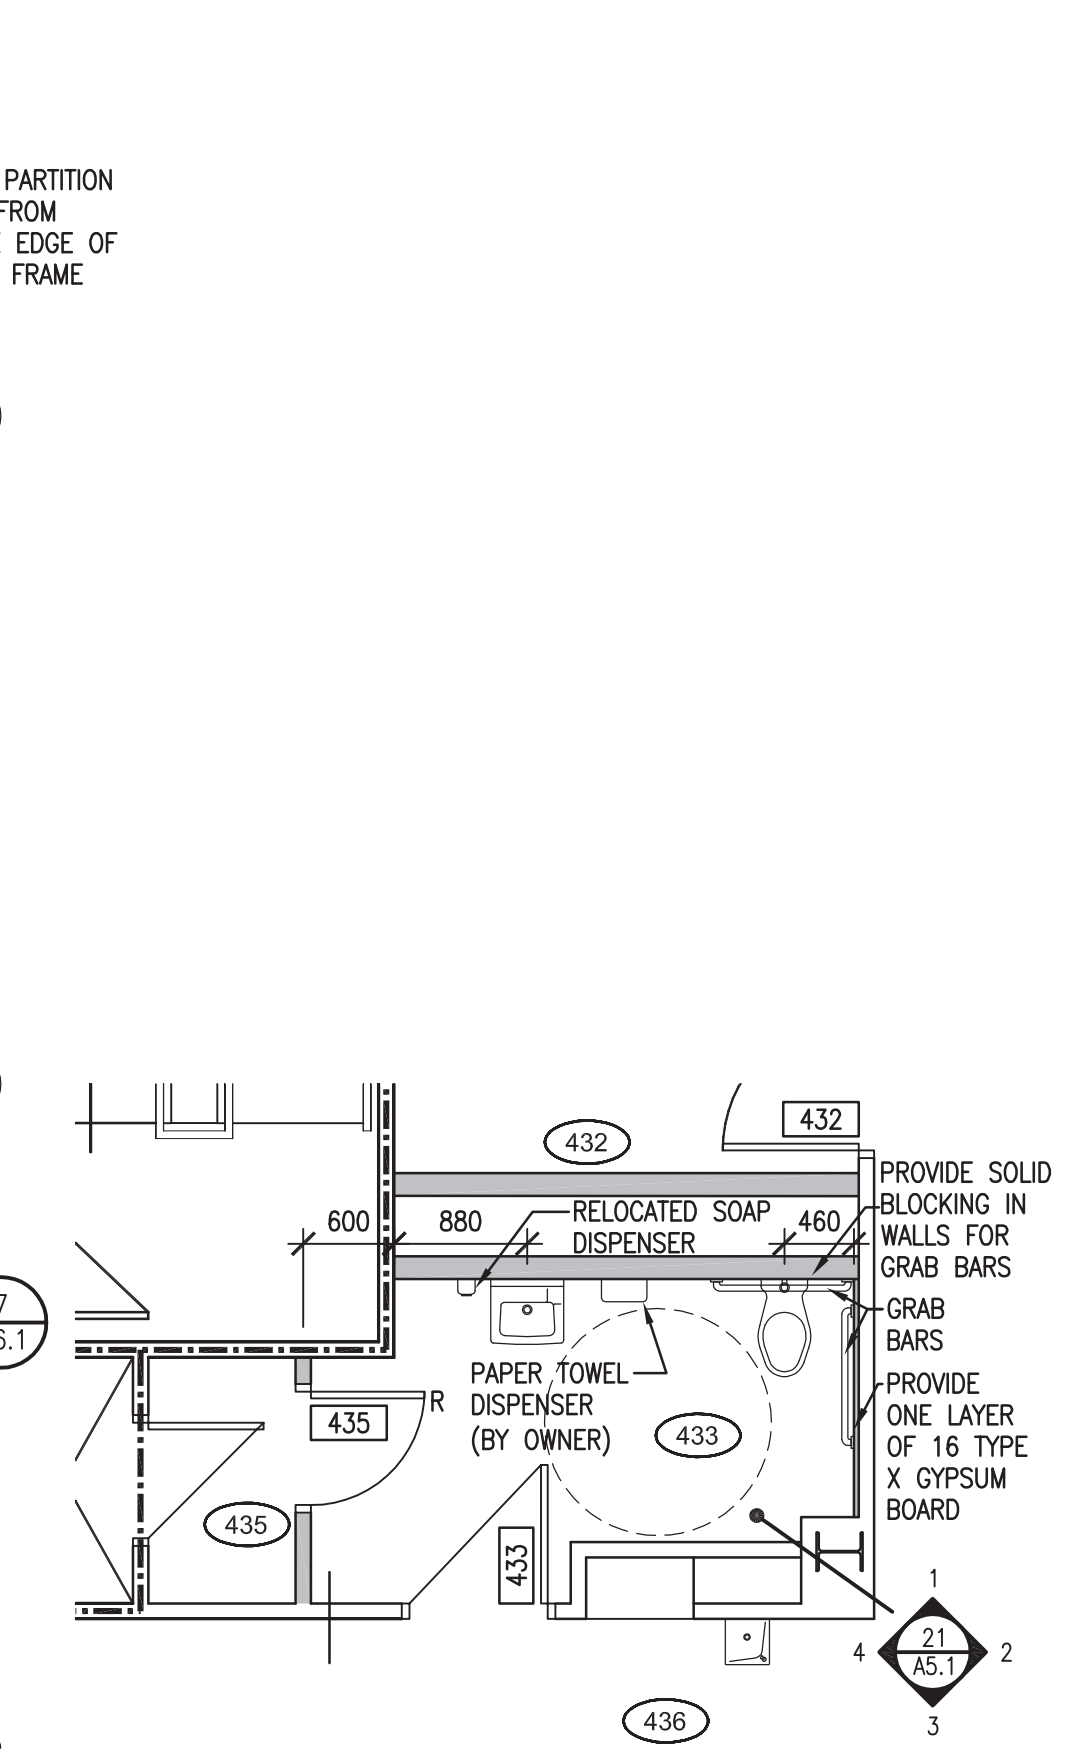


5 ROOM 433
A2.12 1:50

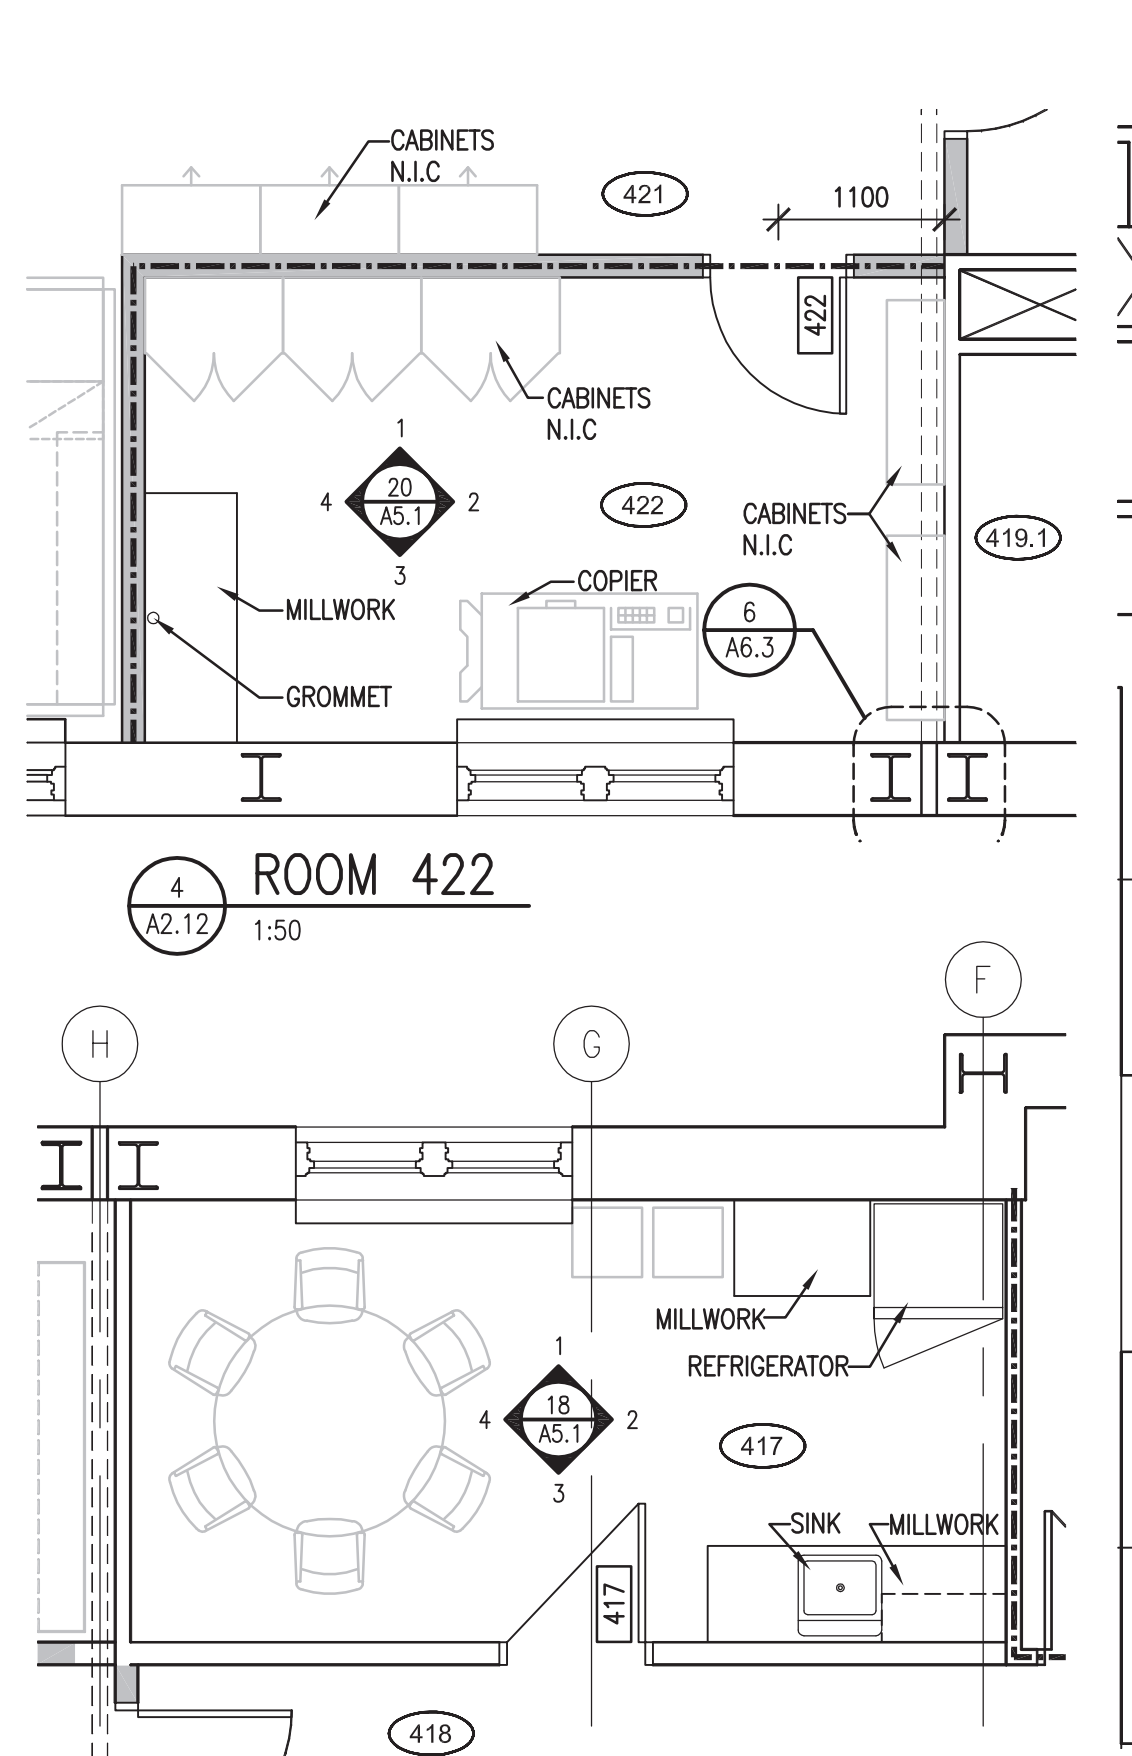


6 ROOM 417
A2.12 1:50

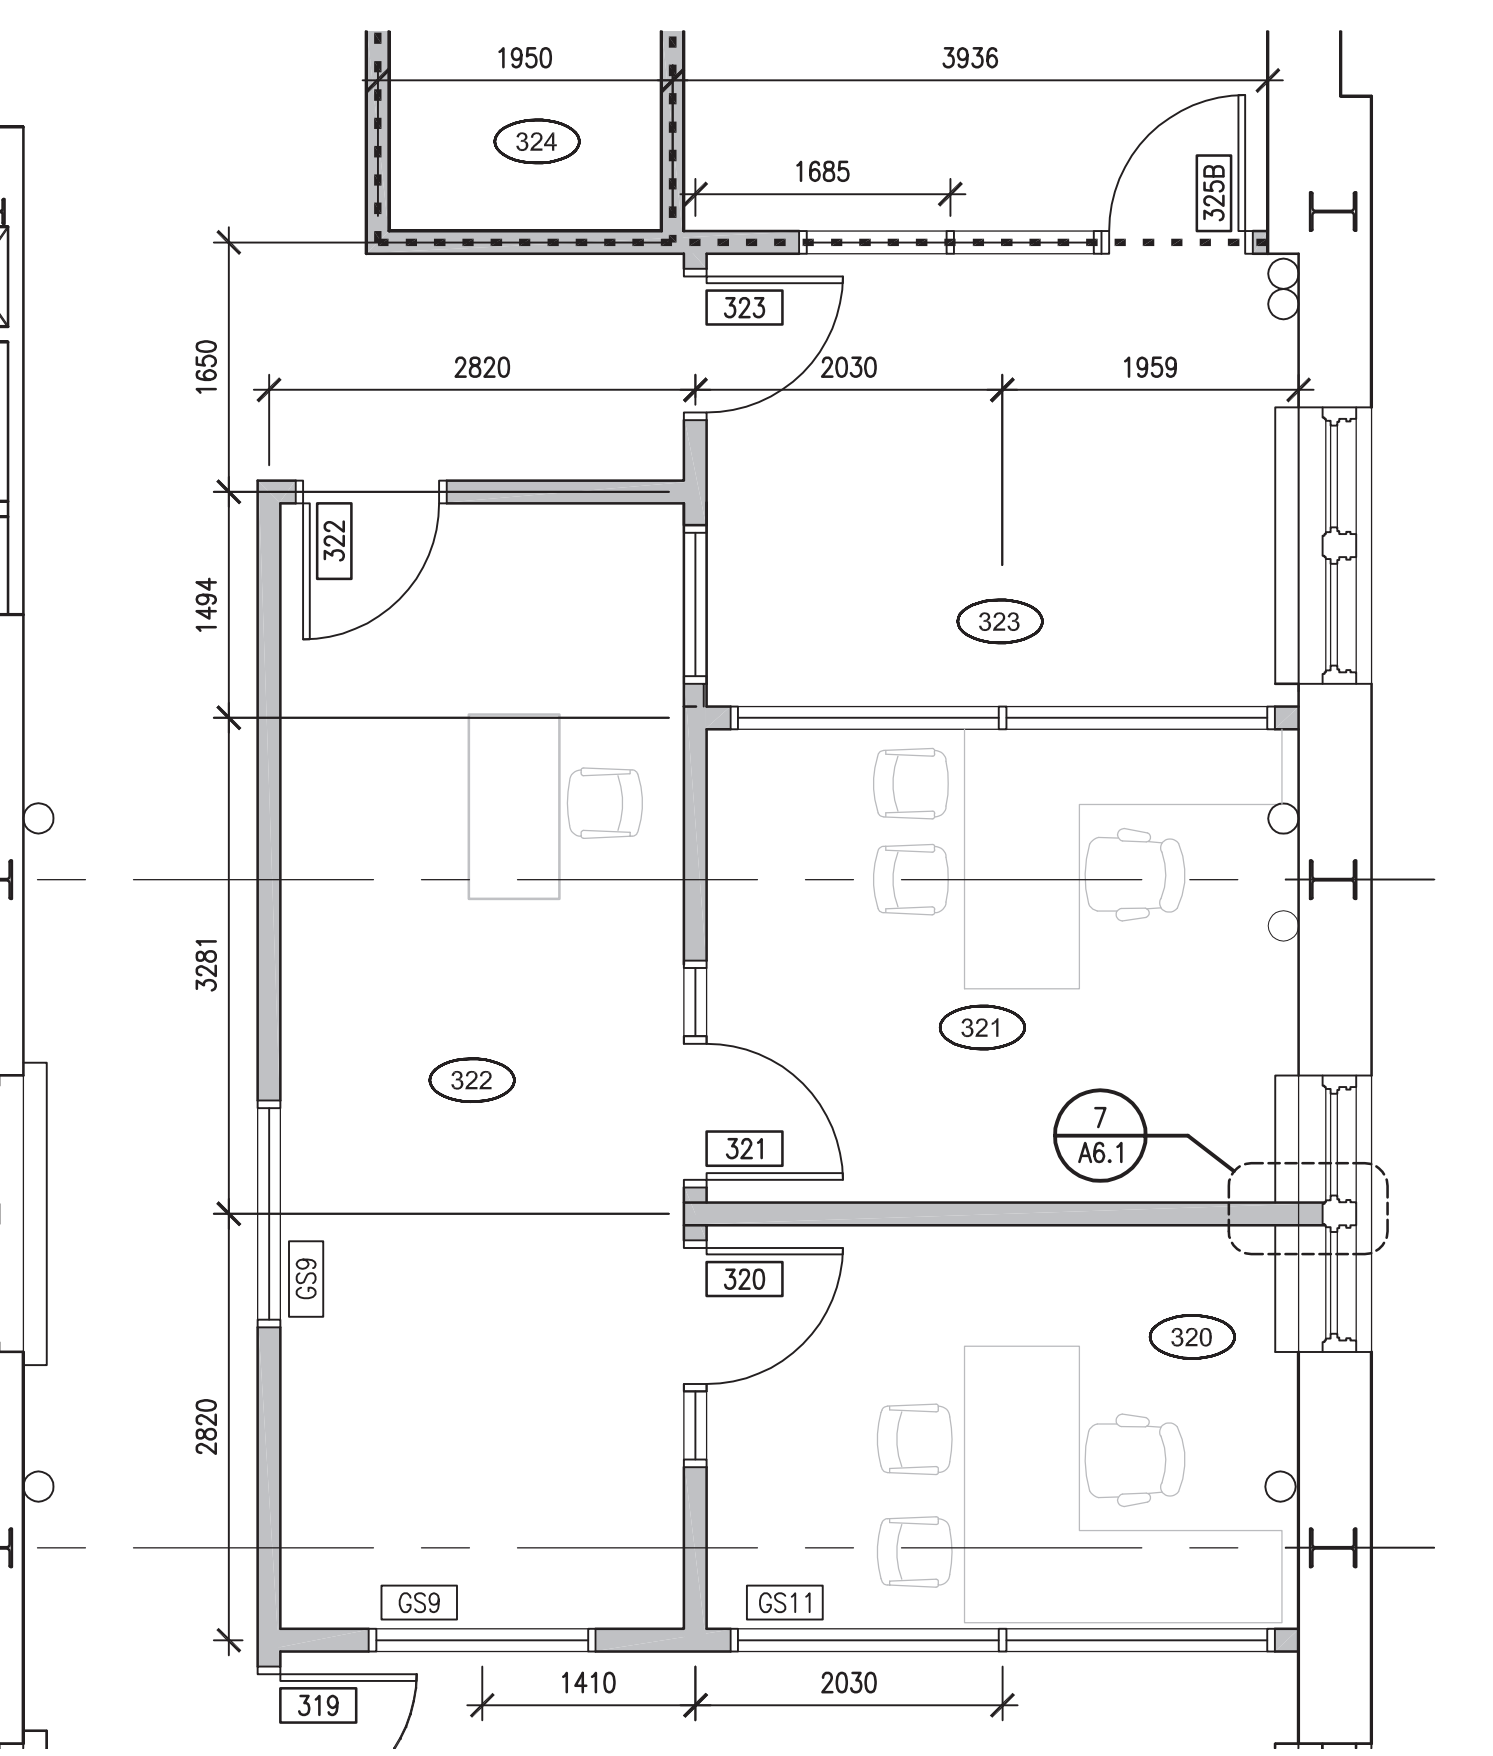

7 THIRD FLOOR EAST WING
A2.11 1:50

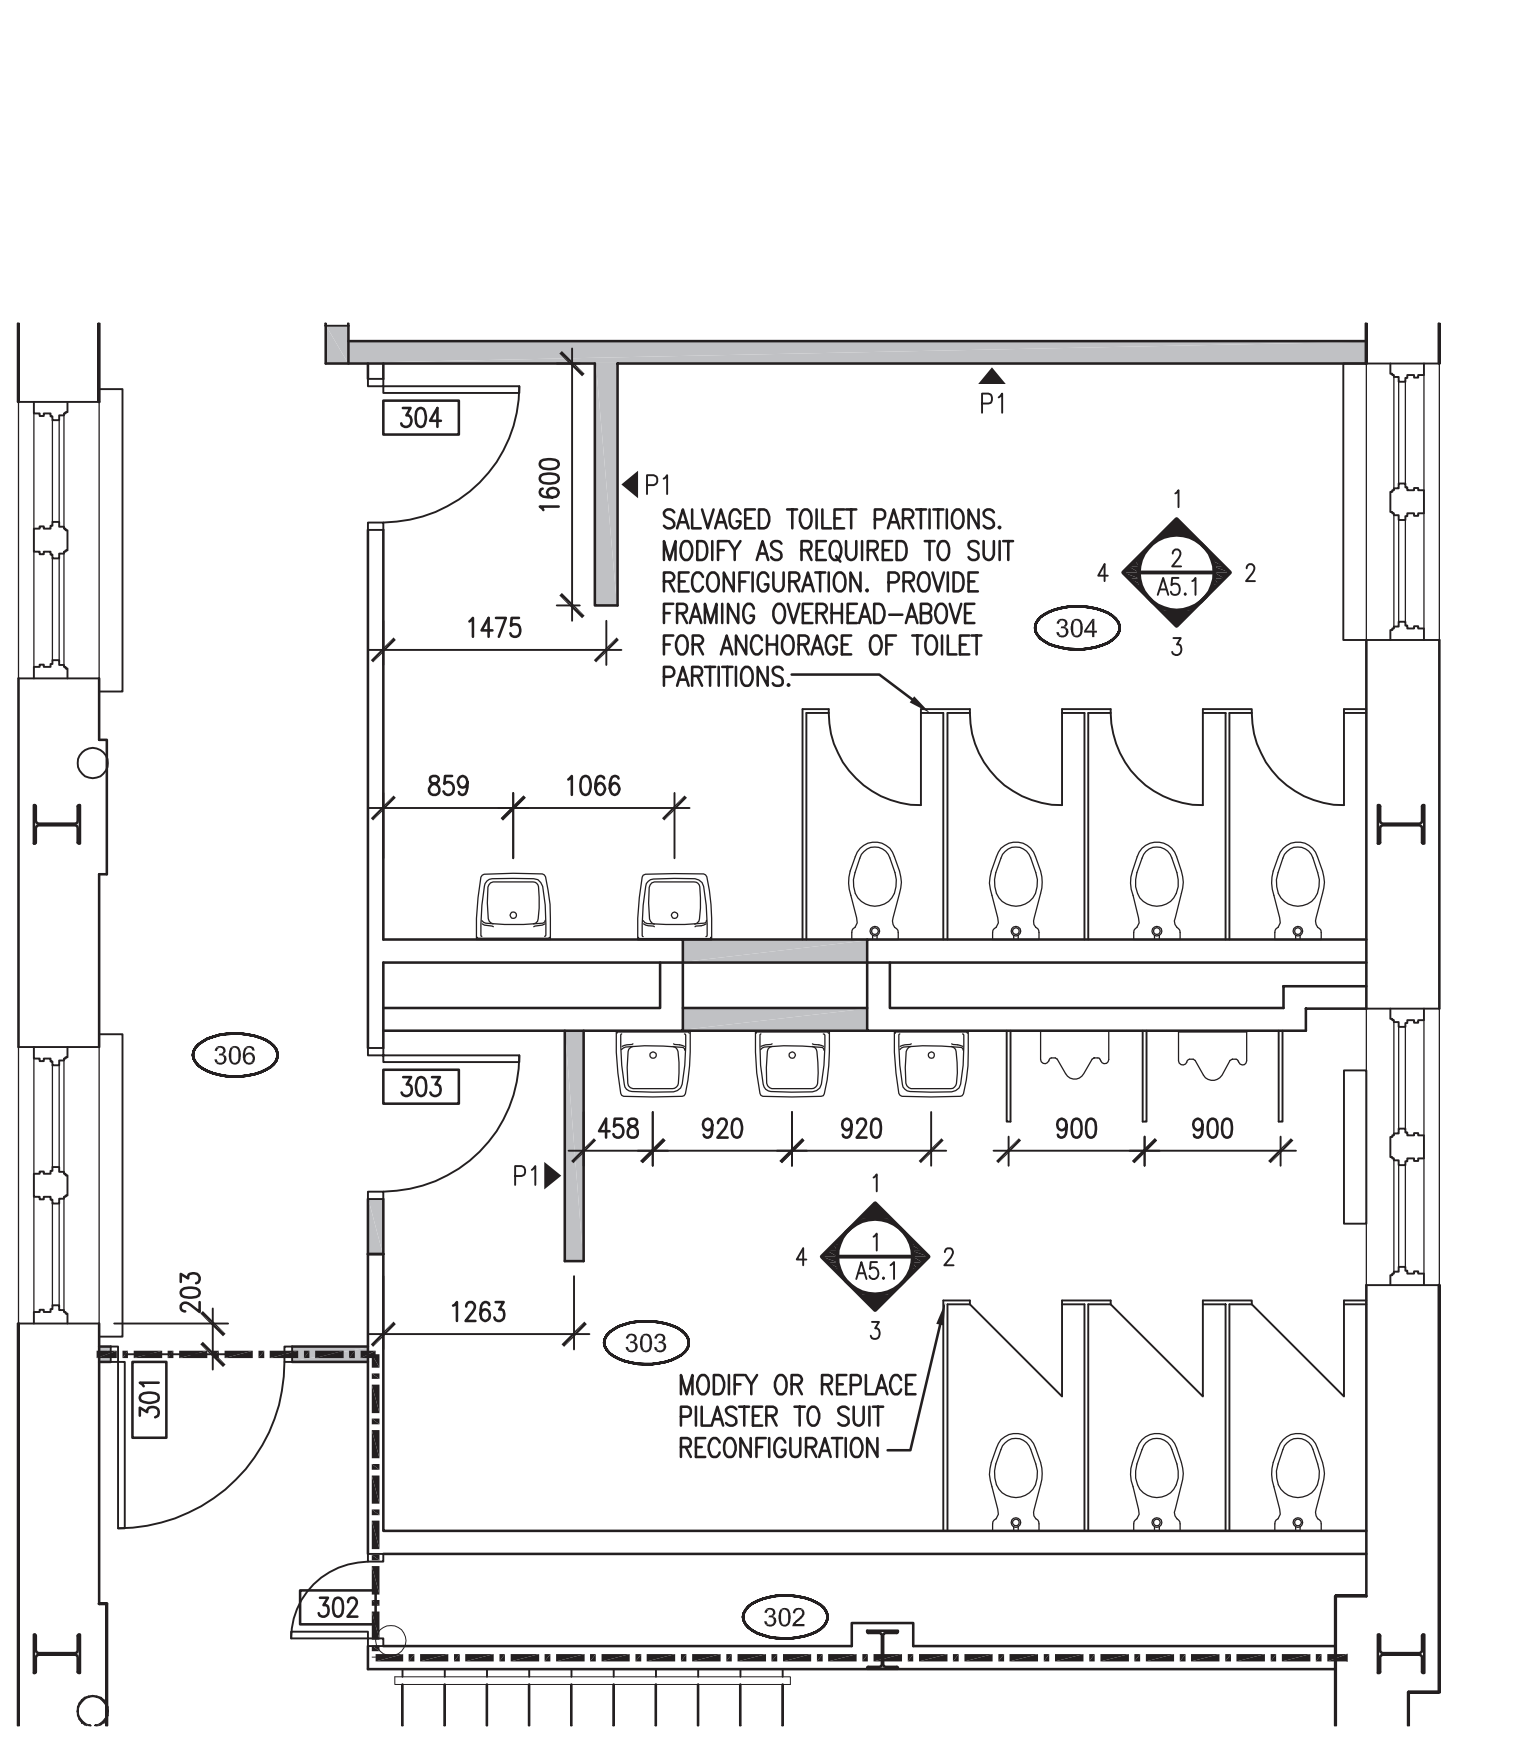

8 THIRD FLOOR WASHROOMS EAST WING
A2.11 1:50

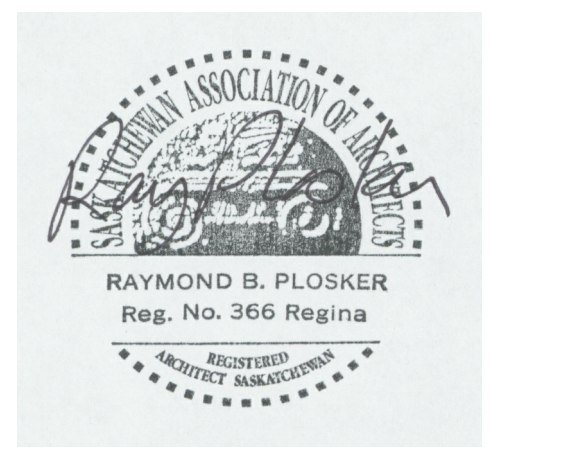

DO NOT SCALE DRAWINGS

Revision/	Description/Description	Date/Date
0	ISSUED FOR TENDER	2014-01-17

Project title/Titre du projet
SHARED LEARNING FACILITY
 REGINA, SK

Approved by/Approve par
 Designed by/Concept par
 Drawn by/Dessine par
 Project Manager/Administrateur de Projets
 AC
 Architectural and Engineering Resources Manager/
 Ressources Architectural et de Directeur d'ingénierie

Drawing title/Titre du dessin
LARGE SCALE PLANS

