



ASSOCIATION OF PROFESSIONAL ENGINEERS
 OF SASKATCHEWAN
 CERTIFICATE OF AUTHORIZATION
 RITENBURG & ASSOCIATES LTD.
 NUMBER 52
 PERMISSION TO CONSULT HELD BY:
 DISCIPLINE: ELECTRICAL SIGN. REG. NO. 11782 SIGNATURE: [Signature]

DO NOT SCALE DRAWINGS

Revision/Revision	Description/Description	Date/Date

Client/client

Project title/Titre du projet

**SHARED LEARNING FACILITY
 REGINA, SK**

Approved by/Approuve par

Designed by/Concept par
BDK,SBK,GTK

Drawn by/Dessine par
BDK

Project Manager/Administrateur de Projets
AC


Architectural and Engineering Resources Manager/
 Ressources Architectural et de Directeur d'Ingénierie

Client/client

Drawing title/Titre du dessin
**AUDIO RECORDING SYSTEM AND
 PUBLIC ADDRESS DETAILS**

Project No./No. du projet Sheet/Feuille Revision no./
 Le Révision no.

05/2013 E5.4

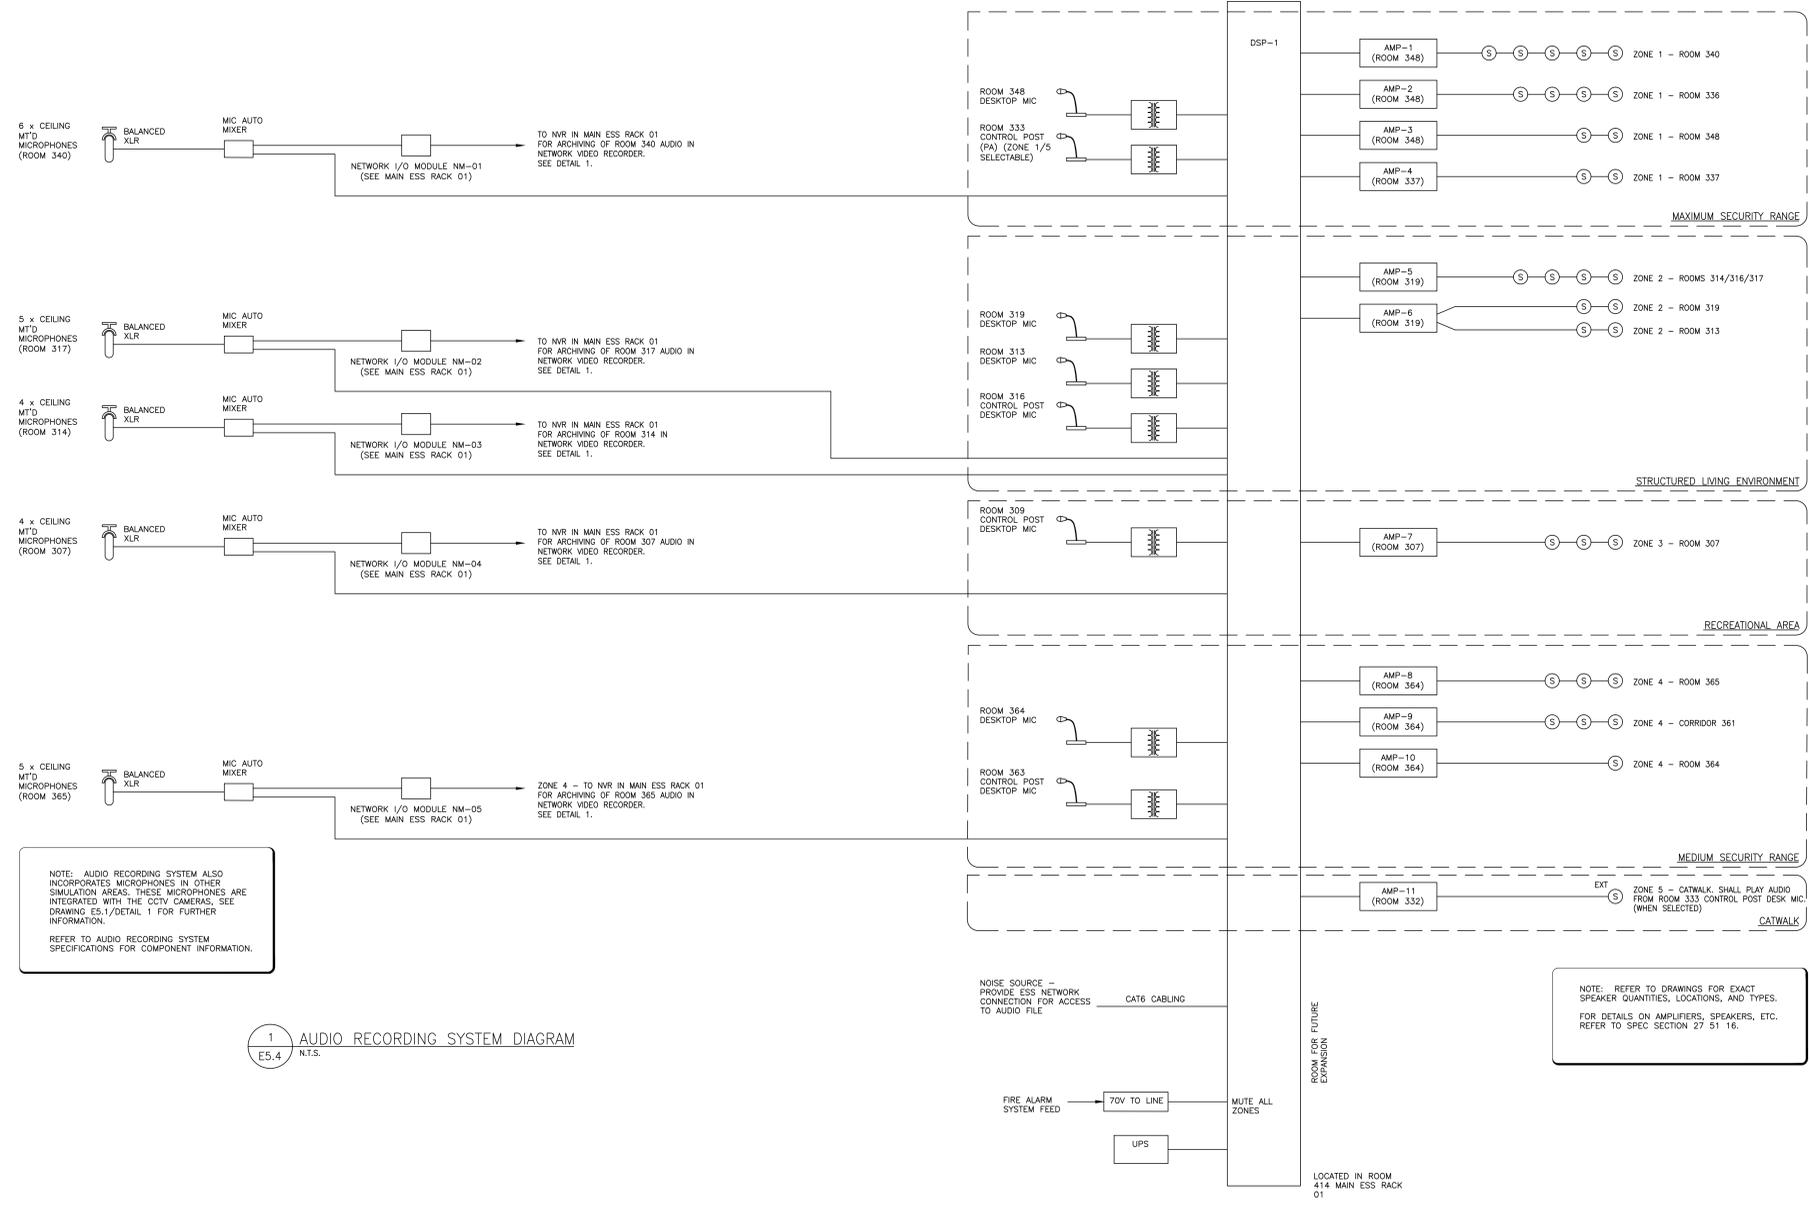


NOTE: AUDIO RECORDING SYSTEM ALSO INCORPORATES MICROPHONES IN OTHER SIMULATION AREAS. THESE MICROPHONES ARE INTEGRATED WITH THE CCTV CAMERAS. SEE DRAWING E5.1/DETAIL 1 FOR FURTHER INFORMATION.
 REFER TO AUDIO RECORDING SYSTEM SPECIFICATIONS FOR COMPONENT INFORMATION.

NOTE: REFER TO DRAWINGS FOR EXACT SPEAKER QUANTITIES, LOCATIONS, AND TYPES. FOR DETAILS ON AMPLIFIERS, SPEAKERS, ETC. REFER TO SPEC SECTION 27 51 16.

1 AUDIO RECORDING SYSTEM DIAGRAM
 E5.4 N.T.S.

2 PUBLIC ADDRESS SYSTEM DSP DETAIL
 E5.4 N.T.S.

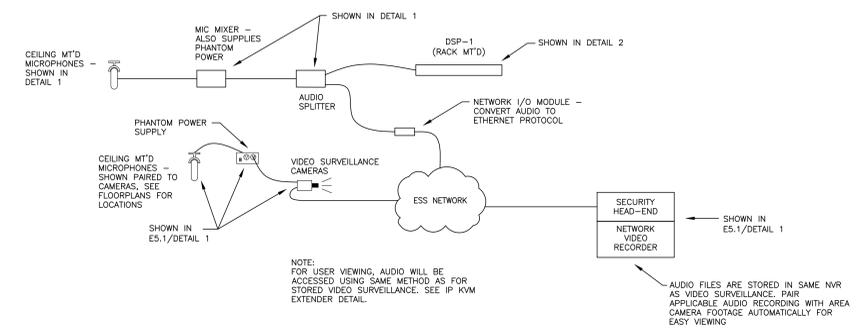

NOTE: FOR USER VIEWING, AUDIO WILL BE ACCESSED USING SAME METHOD AS FOR STORED VIDEO SURVEILLANCE. SEE IP KVM EXTENDER DETAIL.
 AUDIO FILES ARE STORED IN SAME M/R AS VIDEO SURVEILLANCE. PAIR APPLICABLE AUDIO RECORDING WITH AREA CAMERA FOOTAGE AUTOMATICALLY FOR EASY VIEWING

3 AUDIO RECORDING SYSTEM OVERVIEW
 E5.4 N.T.S.

