


AB-P122 CATWALK ACCESS UPGRADE 2014-03-14.DWG  
2014-03-14

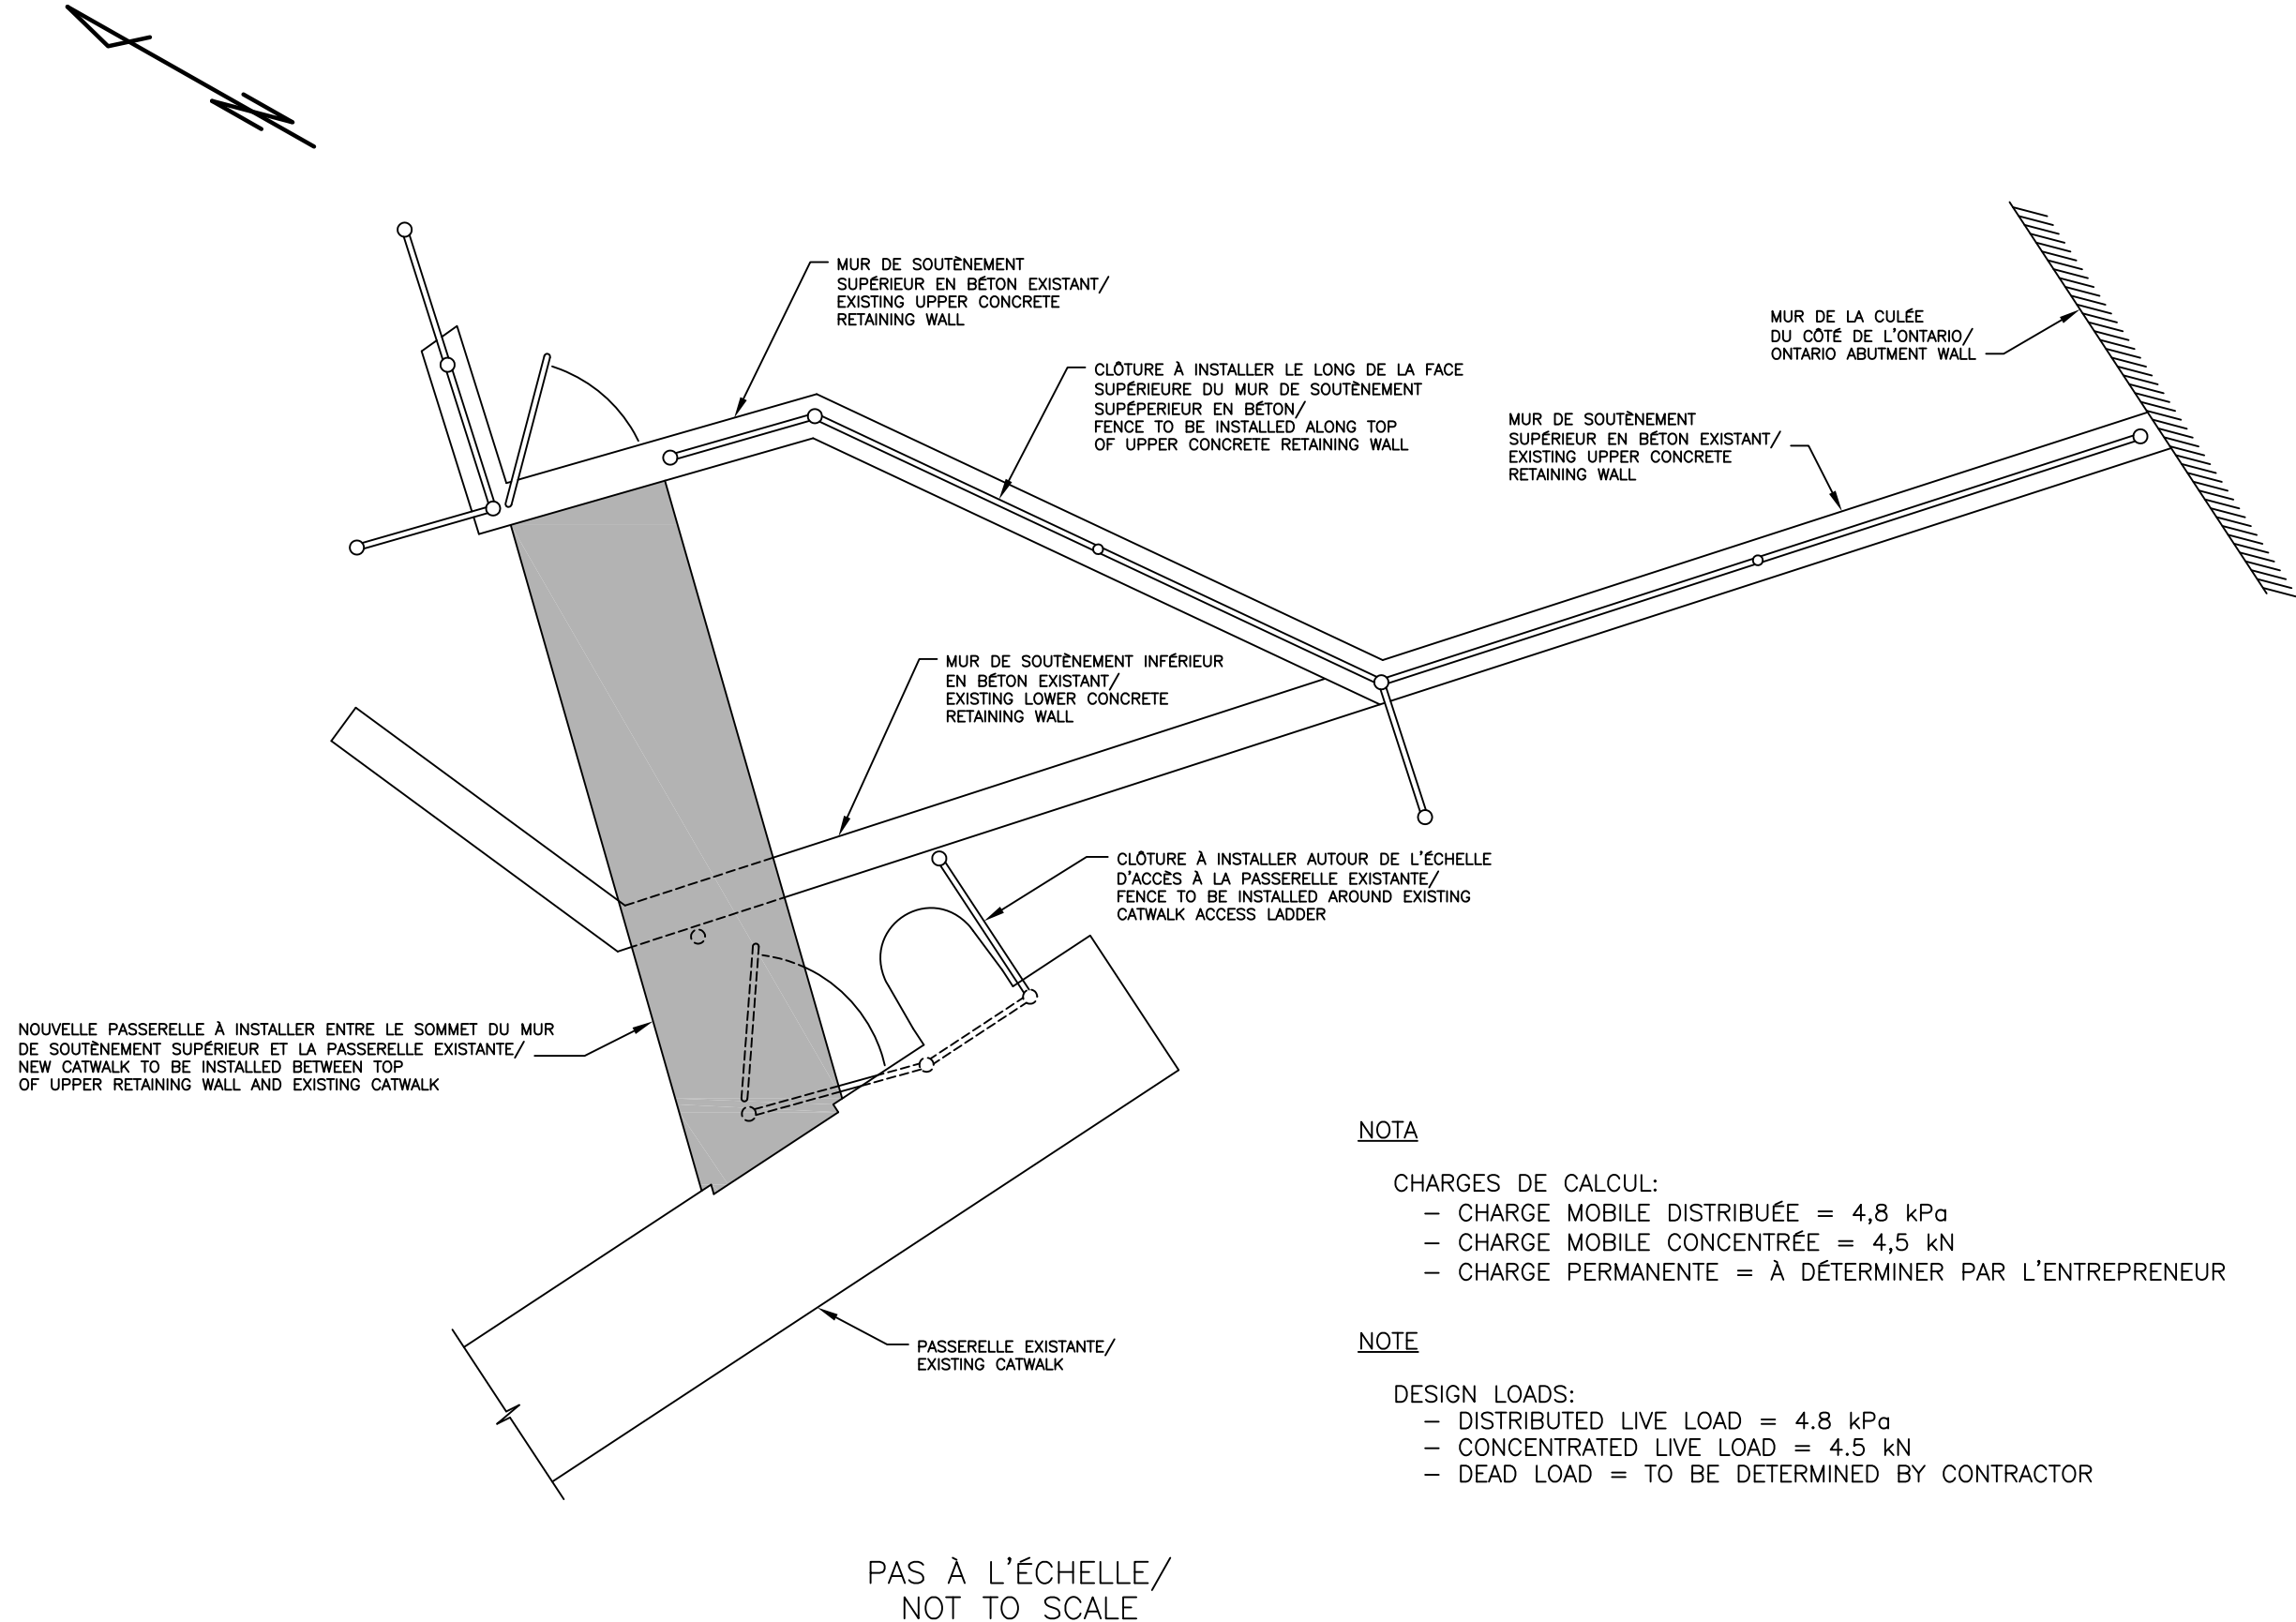

NOTA

- CHARGES DE CALCUL:
- CHARGE MOBILE DISTRIBUÉE = 4,8 kPa
  - CHARGE MOBILE CONCENTRÉE = 4,5 kN
  - CHARGE PERMANENTE = À DÉTERMINER PAR L'ENTREPRENEUR

NOTE

- DESIGN LOADS:
- DISTRIBUTED LIVE LOAD = 4.8 kPa
  - CONCENTRATED LIVE LOAD = 4.5 kN
  - DEAD LOAD = TO BE DETERMINED BY CONTRACTOR

Canada



Publics Works and  
Government Services  
Canada

Real Property  
Branch

Marine and  
Transportation  
Engineering

Travaux publics et  
services gouvernementaux  
Canada

Direction générale  
des biens immobiliers

Génie maritime et  
des transports

2	CHANGÉ L'ÉCHELLE CHANGED SCALE	Mar 14 2014
1	100%	Dec 18 2013
NO.	REVISION / RÉVISION	date

project  
**RAMPE D'ACCÈS  
À LA PASSERELLE  
DU PONT ALEXANDRA  
ALEXANDRA BRIDGE  
CATWALK ACCESS RAMP**  
GATINEAU QC - OTTAWA ON  
project

drawing  
dessin

**PLAN D'ENSEMBLE  
GENERAL LAYOUT**

Designed By	Peter Arts	Conçu par
Date	2013/11/19	(yyyy/mm/dd)
Drawn By	John Doiron	Dessiné par
Date	2013/11/20	(yyyy/mm/dd)
Reviewed By	Gilles Gauthier	Examiné par
Date	2013/12/05	(yyyy/mm/dd)
Approved By	James Scarlet	Approuvé par
Date	2013/12/16	(yyyy/mm/dd)
Project Manager	Massey Hoveyda	Administrateur du projet

Project no.  
**R.062377.001**  
No. du projet

Drawing no.  
**AB-P122A-R**  
No. du dessin