

INITIAL
HERE

NAME: _____
DATE: _____

TAPERED STEEL COLUMN
8" METAL GIRT
EXTERIOR CLADDING


BASE ANGLE

1" GROUT

FINISHED FLOOR
ELEVATION 100'-0"

DETAIL 1

BASE TRIM

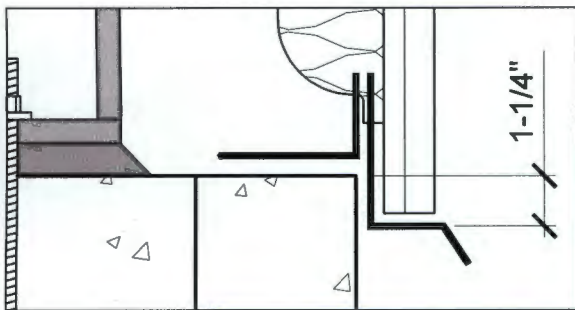

DETAIL 1

COLUMN AT FINISHED FLOOR C/W BASE ANGLE

SCALE: NTS



UNIT #103 - 19292 60th AVE,
SURREY BC, V3S 3M2
1-866-442-3776

SCALE

NOT TO SCALE


SHEET TITLE

BASE CONDITIONS

DRAWING NUMBER

D-BC-001

NOTE: BOTH EAVE HEIGHT DIMENSION ARE TO TOP OF EAVE STRUT.

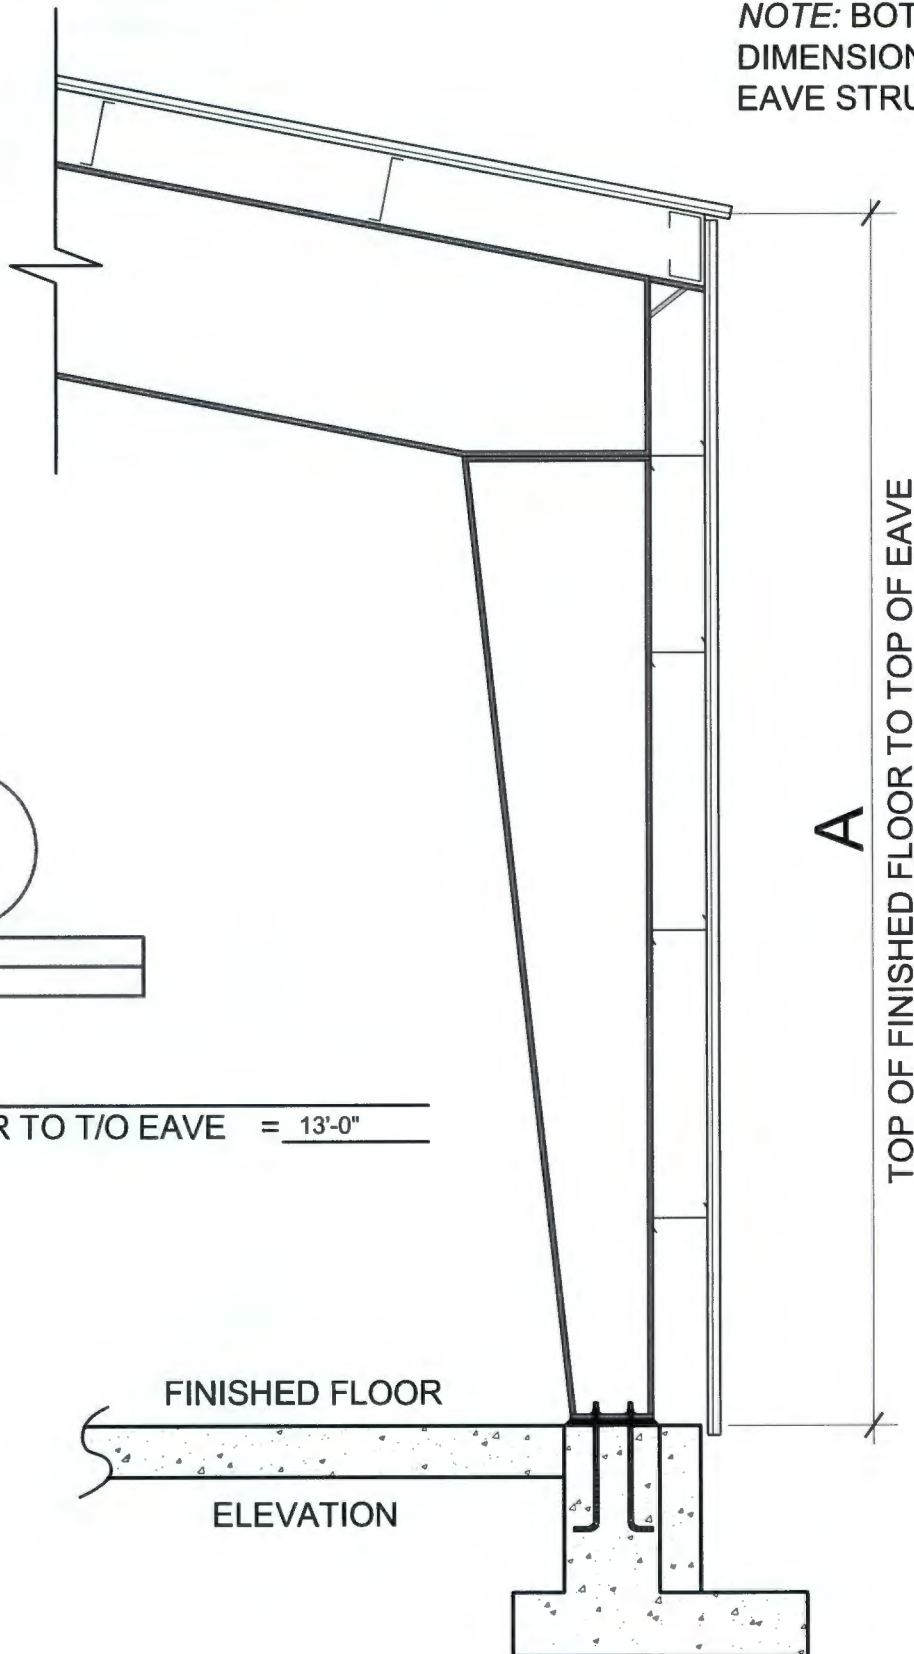

INITIAL
HERE

NAME:
DATE:

LEGEND

(A) | T/O FLOOR TO T/O EAVE = 13'-0"

EAVE HEIGHT - EXTERIOR GIRT CONDITION

SCALE : NTS



UNIT #103 - 19292 60th AVE,
SURREY BC, V3S 3M2
1-866-442-3776

SCALE

NOT TO SCALE

SHEET TITLE

EAVE CONDITIONS

DRAWING NUMBER

D-EH-002