
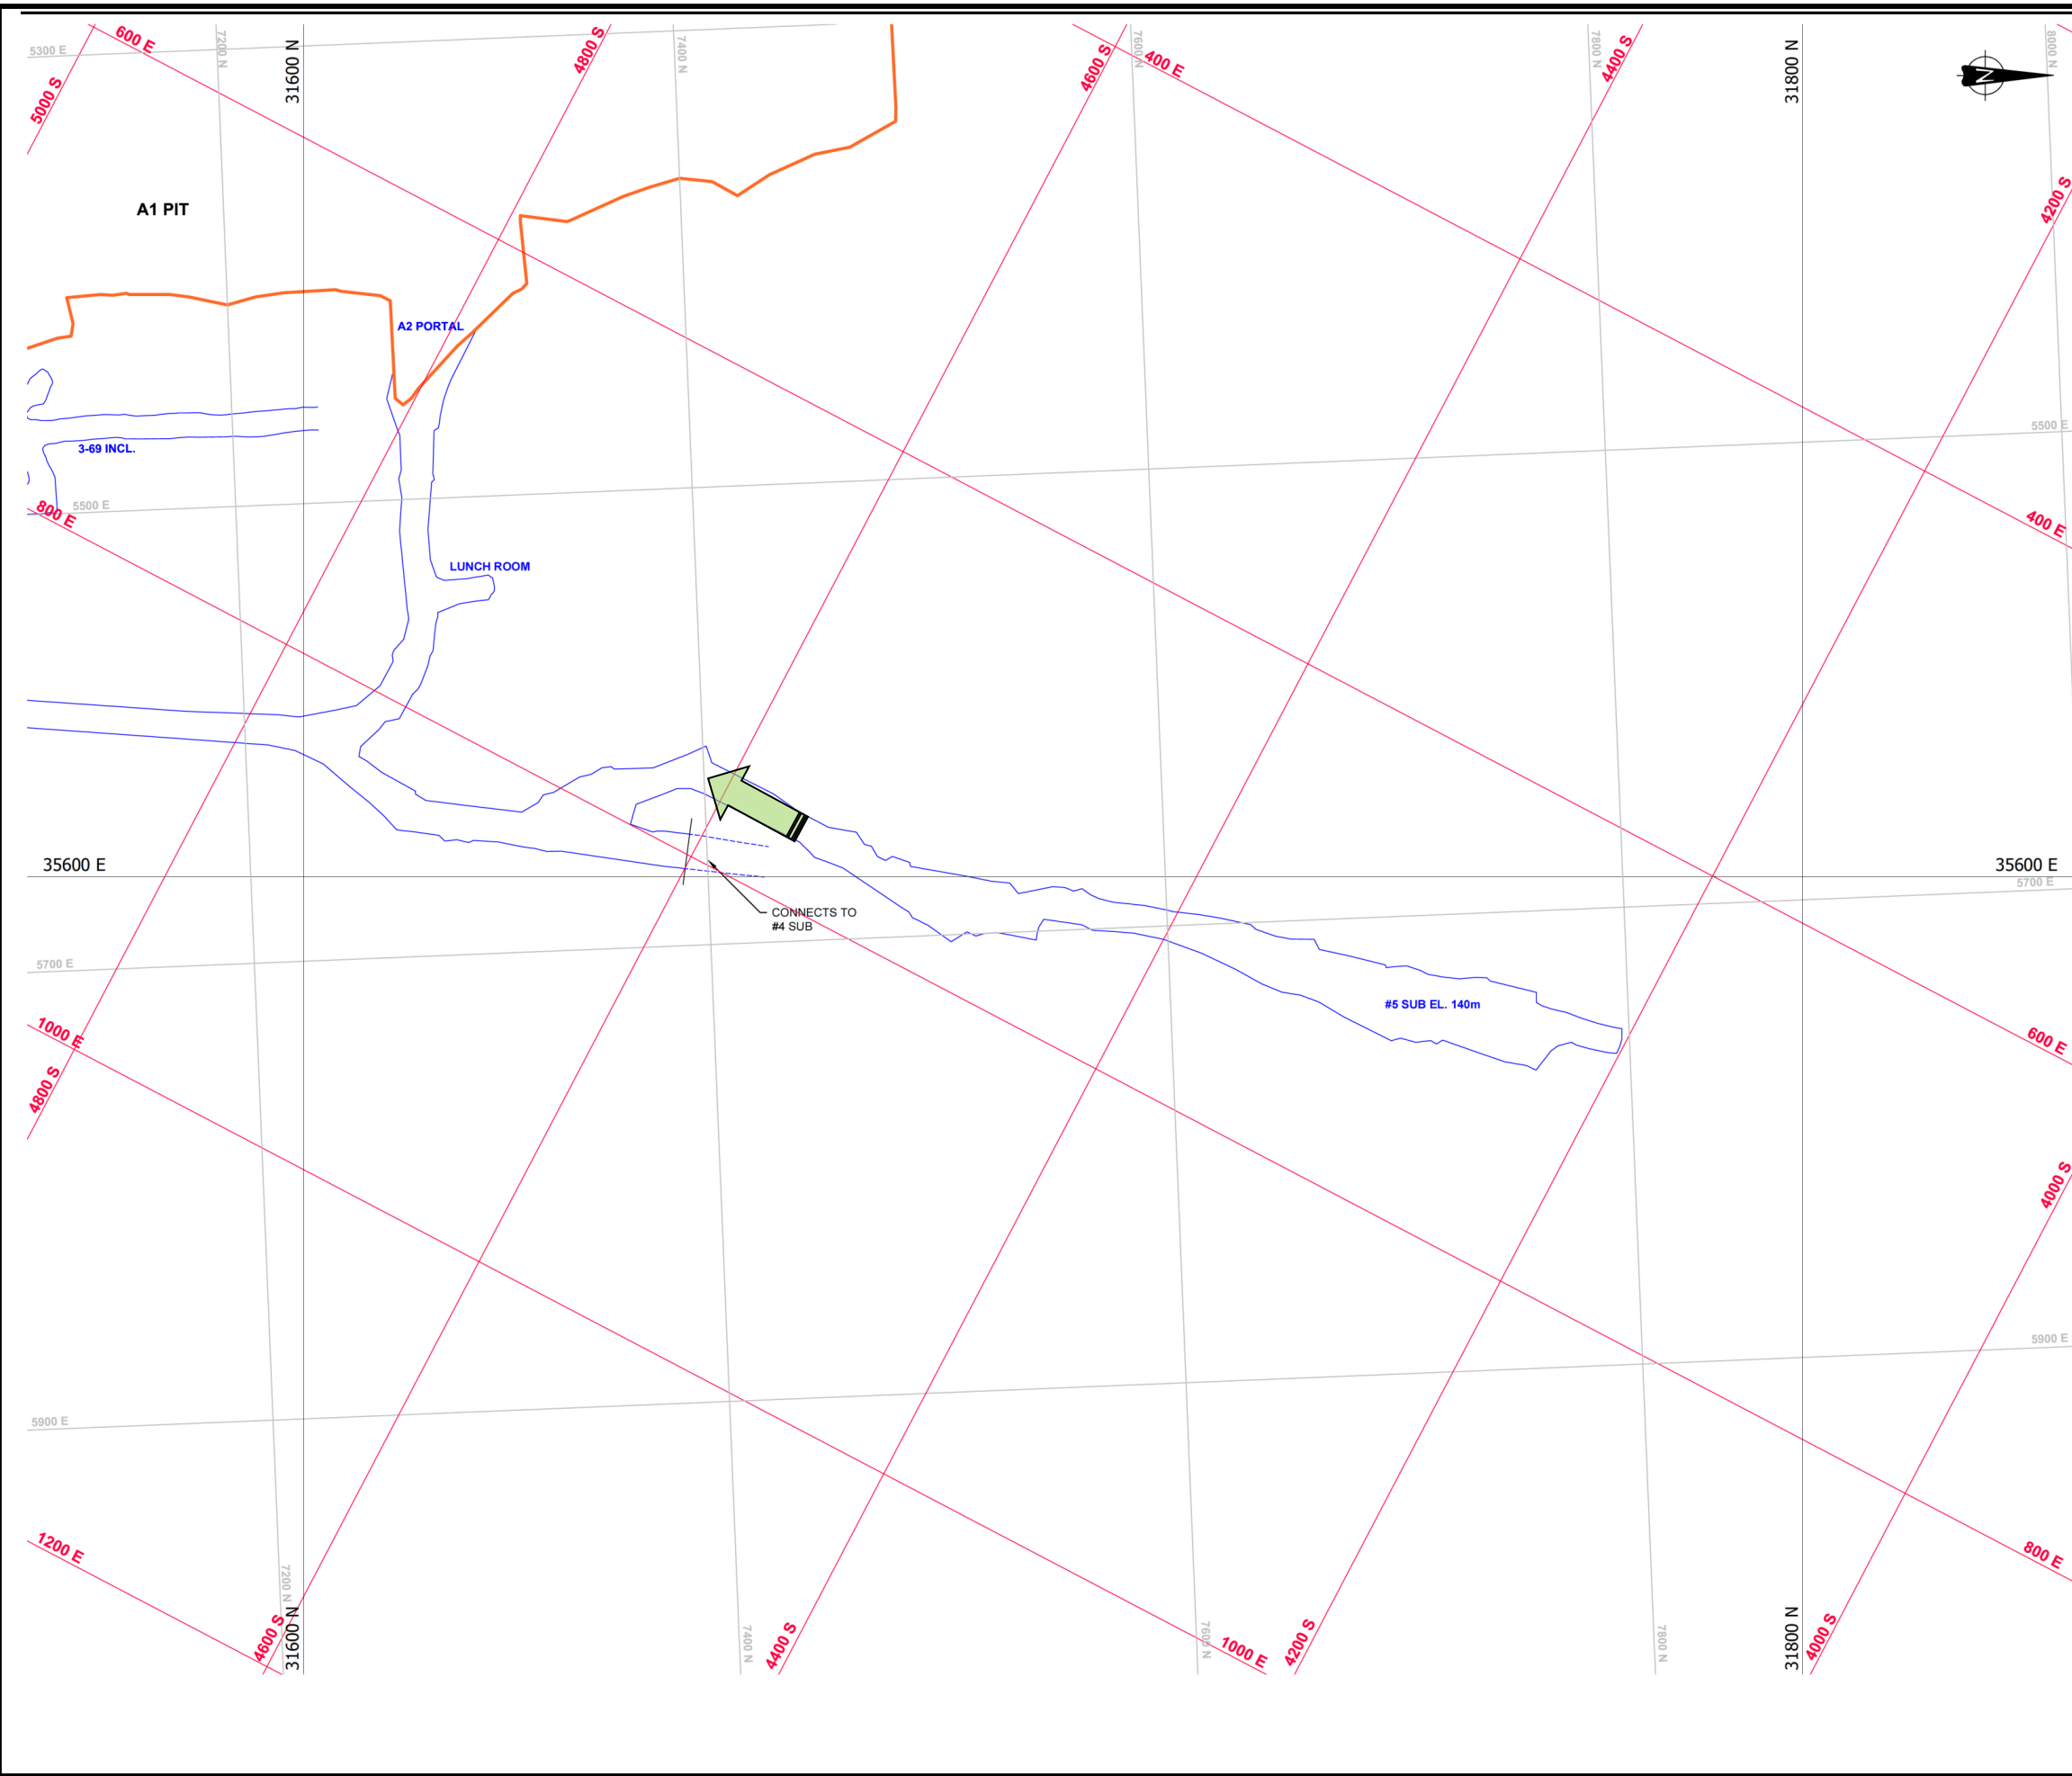
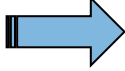
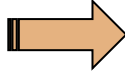


F:\PROJECTS\GOLDER\Giant Mine Interim U/G Stabilization Project\GIS\MapDocs\Conceptual Mitigation Plan

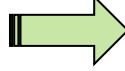

Mandatory Blockages and Fill Volume Containment Points - Legend

-  Mandatory paste blockage point
-  Volume constraint point – man-entry
-  Volume constraint point – no entry

PROJECT		PWGSC GIANT MINE INTERIM U/G STABILIZATION PROJECT YELLOWKNIFE, NWT		
TITLE		A3-70 Stope Mandatory Blockages and Fill Volume Containment Points - #5 Sub (1 st Level)		
PROJECT No.	13-1426-0010	PHASE No.	5000	
DESIGN	FM	05JAN14	SCALE	N.T.S.
CADD	ALP	23JAN14	Page 5	
CHECK	DTK	24JAN14		
REVIEW	DTK	24JAN14		



