


PARKING LOT UPGRADE ST. ANTHONY, NL

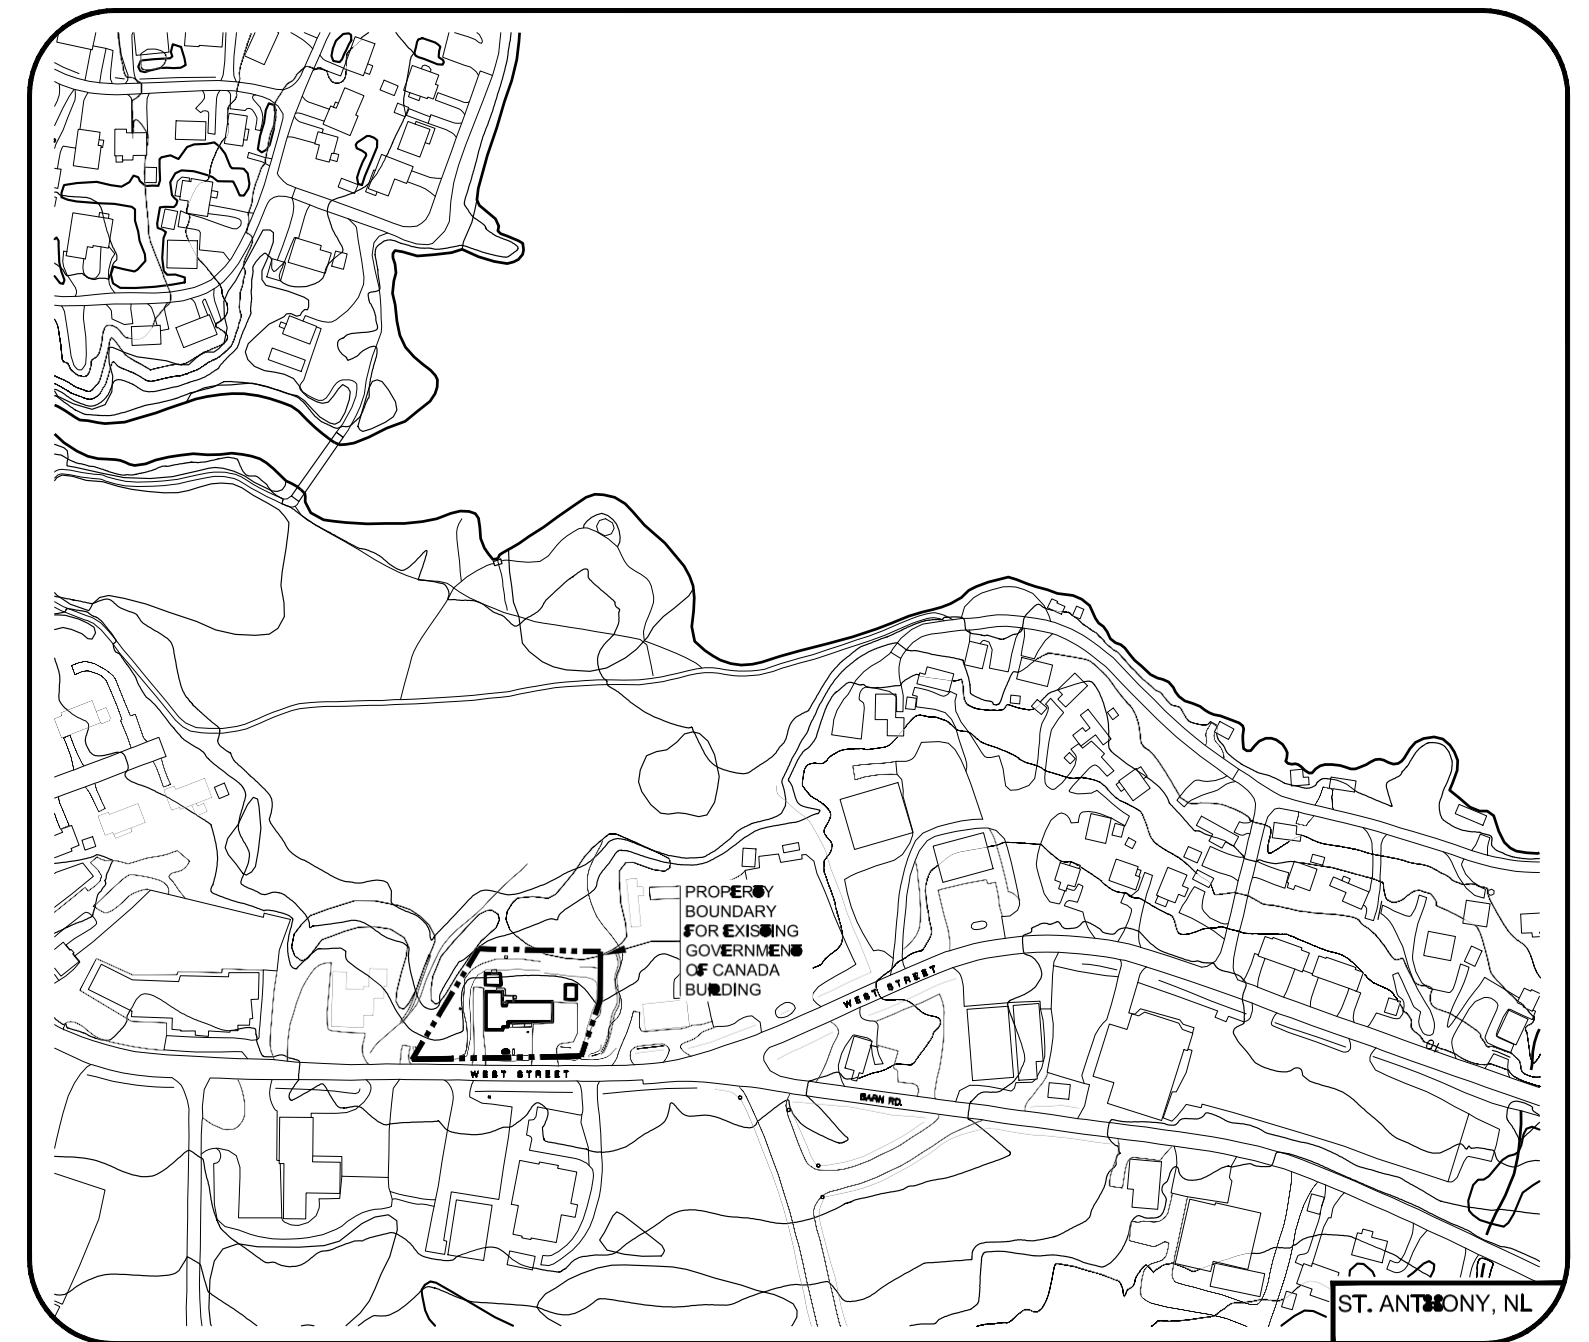

LOCATION PLAN
NT&



Stantec Architecture Ltd.

99 Airport Rd.
St. John's
A1A 4Y3
Tel: 709.576.8612
Fax: 709.579.5163

www.stantec.com

Stantec Architecture



Civil Engineering & Project Management

Suite 202, 40 Aberdeen Avenue
St. John's, NL, Canada A1A 5T3
Tel: (709) 754-2114
Fax: (709) 738-0707
Email: trevor.moore@pinnacleengineering.ca

DRAWING LIST

- C1 - EXISTING SITE PLAN
- C2 - GRADING PLAN
- D1 - CONSTRUCTION DETAILS 1
- D2 - CONSTRUCTION DETAILS 2

Project No. 12051

SEPTEMBER 2012