



- Notes:
- Expect 150 mm stripping of topsoil and granular material. Stockpile topsoil for reuse in reclaiming disturbed ground.
 - Riprap to be 1.00 m thick, measured perpendicular to the slope of the reconstructed embankment.
 - Ensure proper compaction during construction. Maximum lift thickness 150 mm.
 - Consider notching the backslope under embankment construction to ensure proper contact.

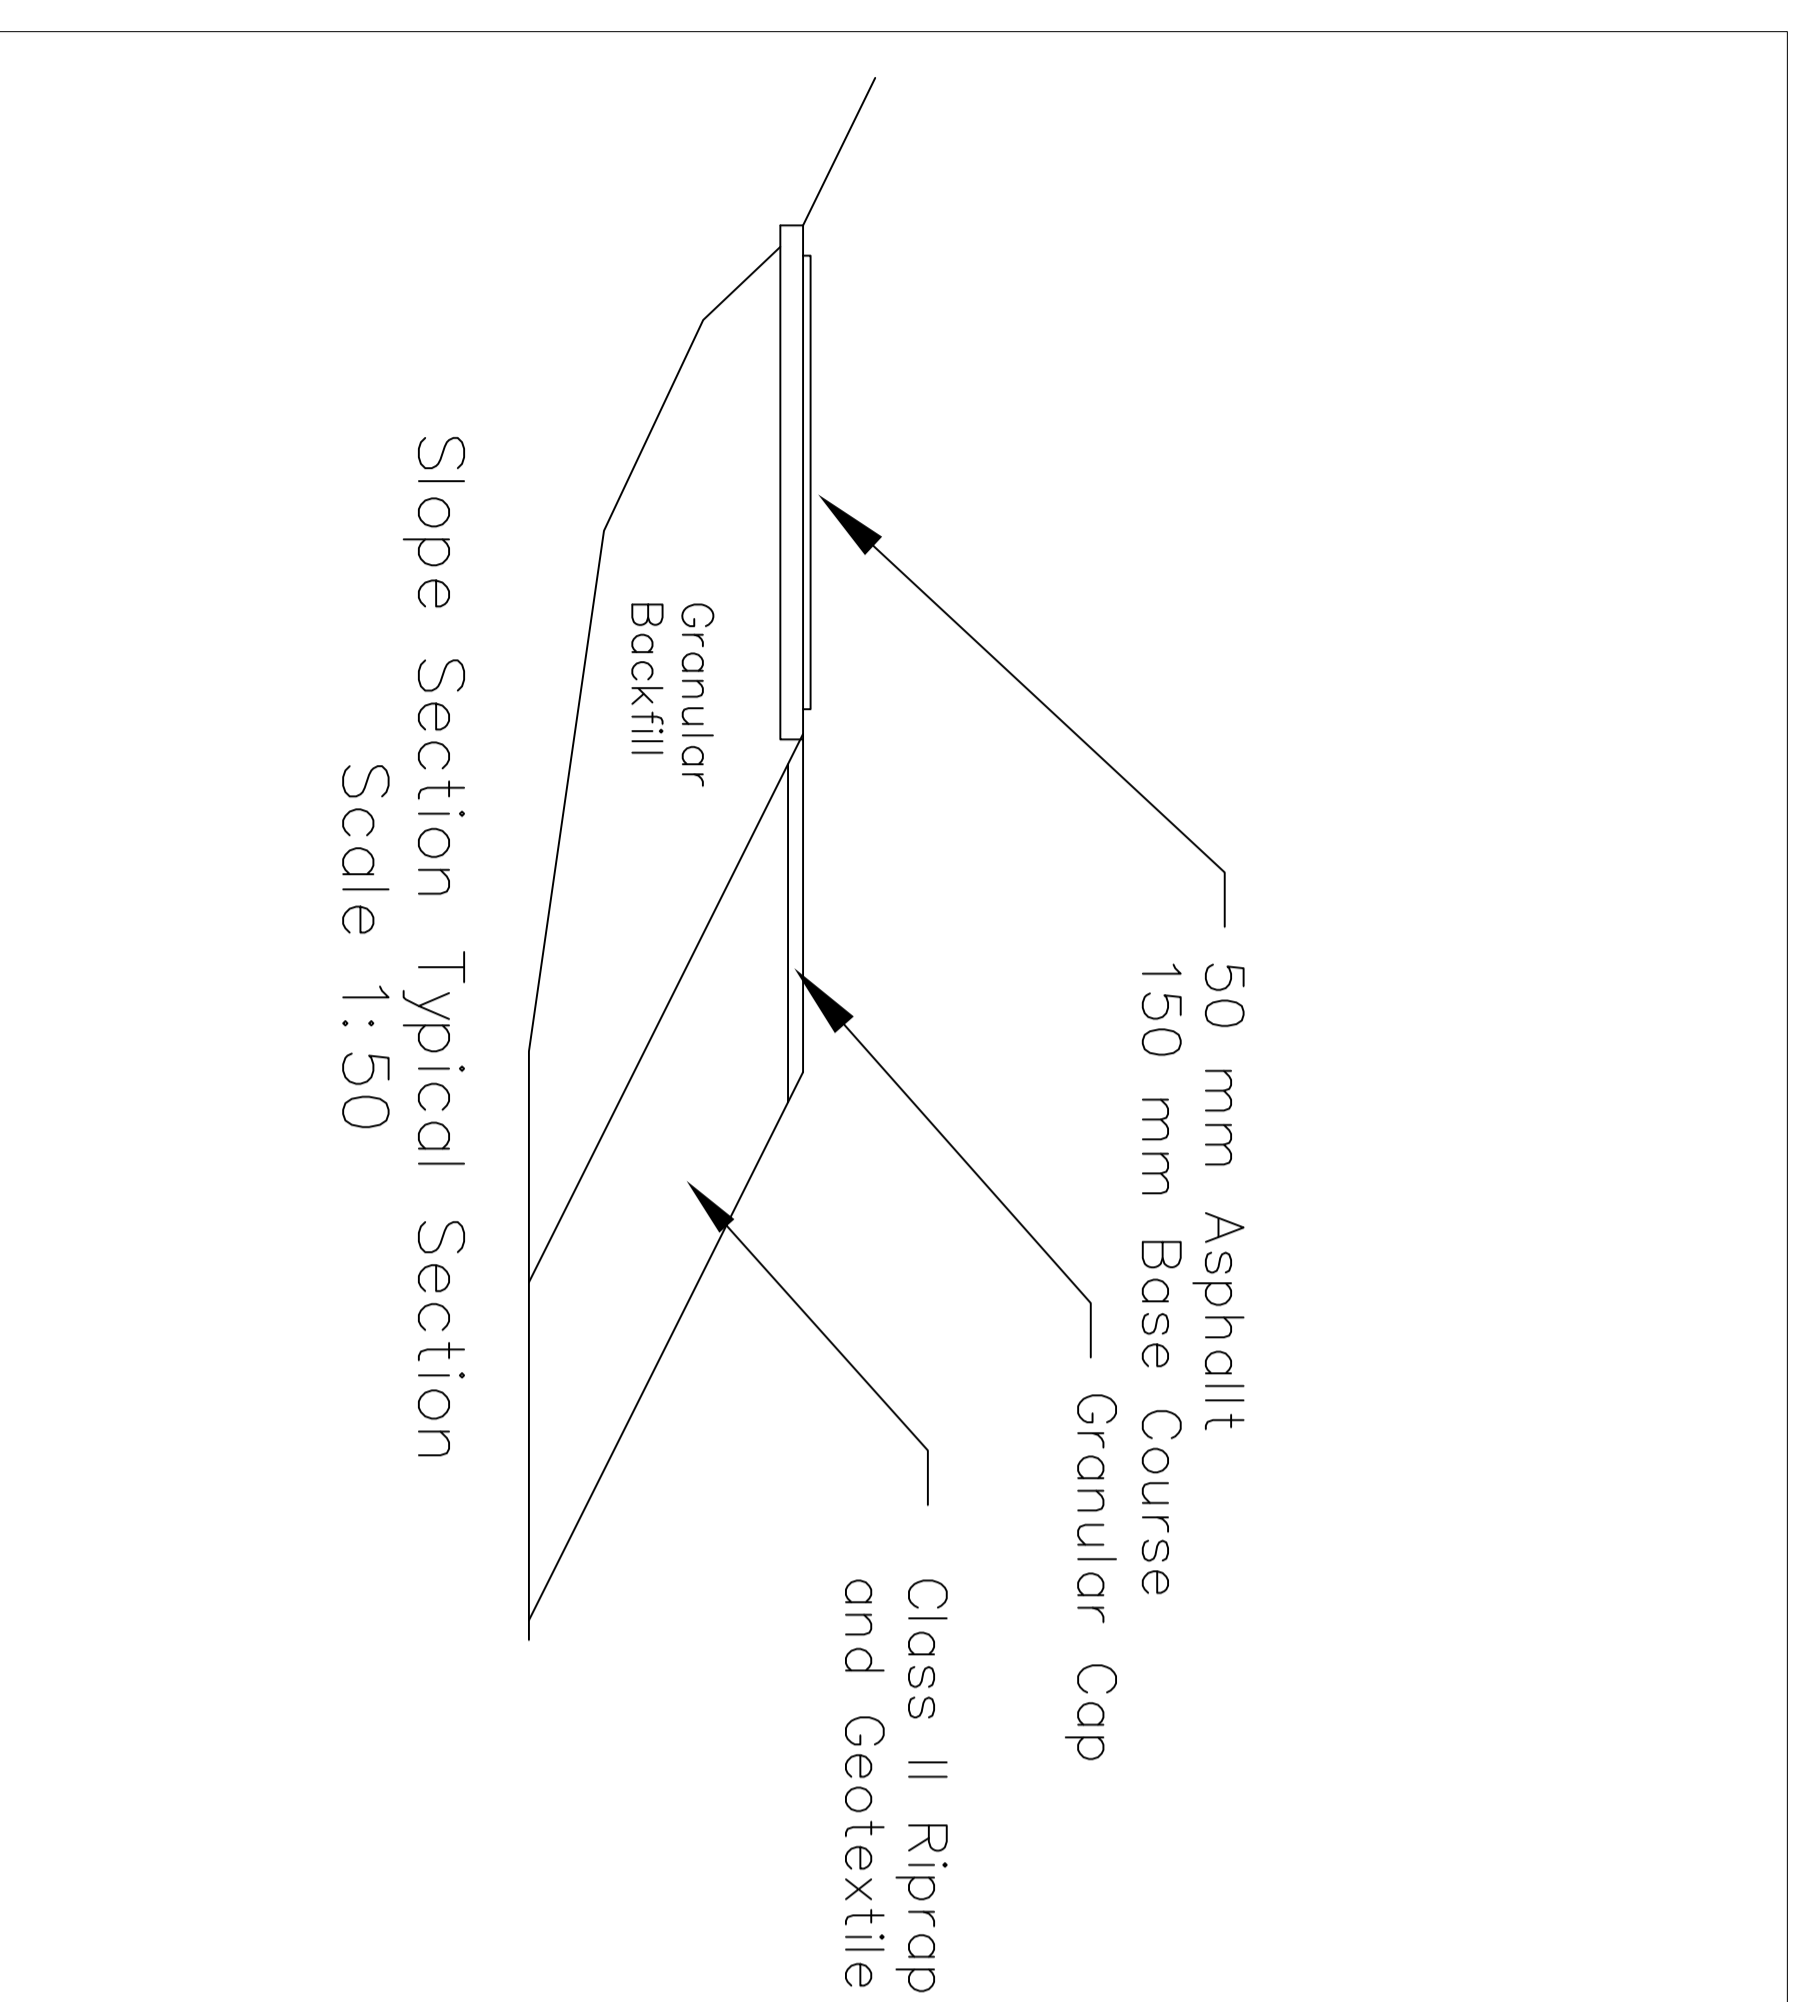

Slope Section Typical Section
Scale 1:50


Parks Canada **Parcs Canada**
 Asset Management Gestion des biens
 Western and Northern Région de l'Ouest et
 Region du Nord

Project Title/Titre du projet
**Banff Legacy Trail
Flood Repairs**

Drawing Title/Titre du dessin
**Trail Reconstruction –
Slope Section
Typical Section**

Designed by/Conçue par Currings	Drawn by/Dessiné par	Date 14/04/2014
Client Acceptance/Acceptation du client	Approved by/Approuvé par	
Project No./N° du projet BNP13-04-050	Asset No./N° du bien	Sheet No./ Feuille RT 4
Drawing Set No./N° de série du dessin BNP13-04-050		