
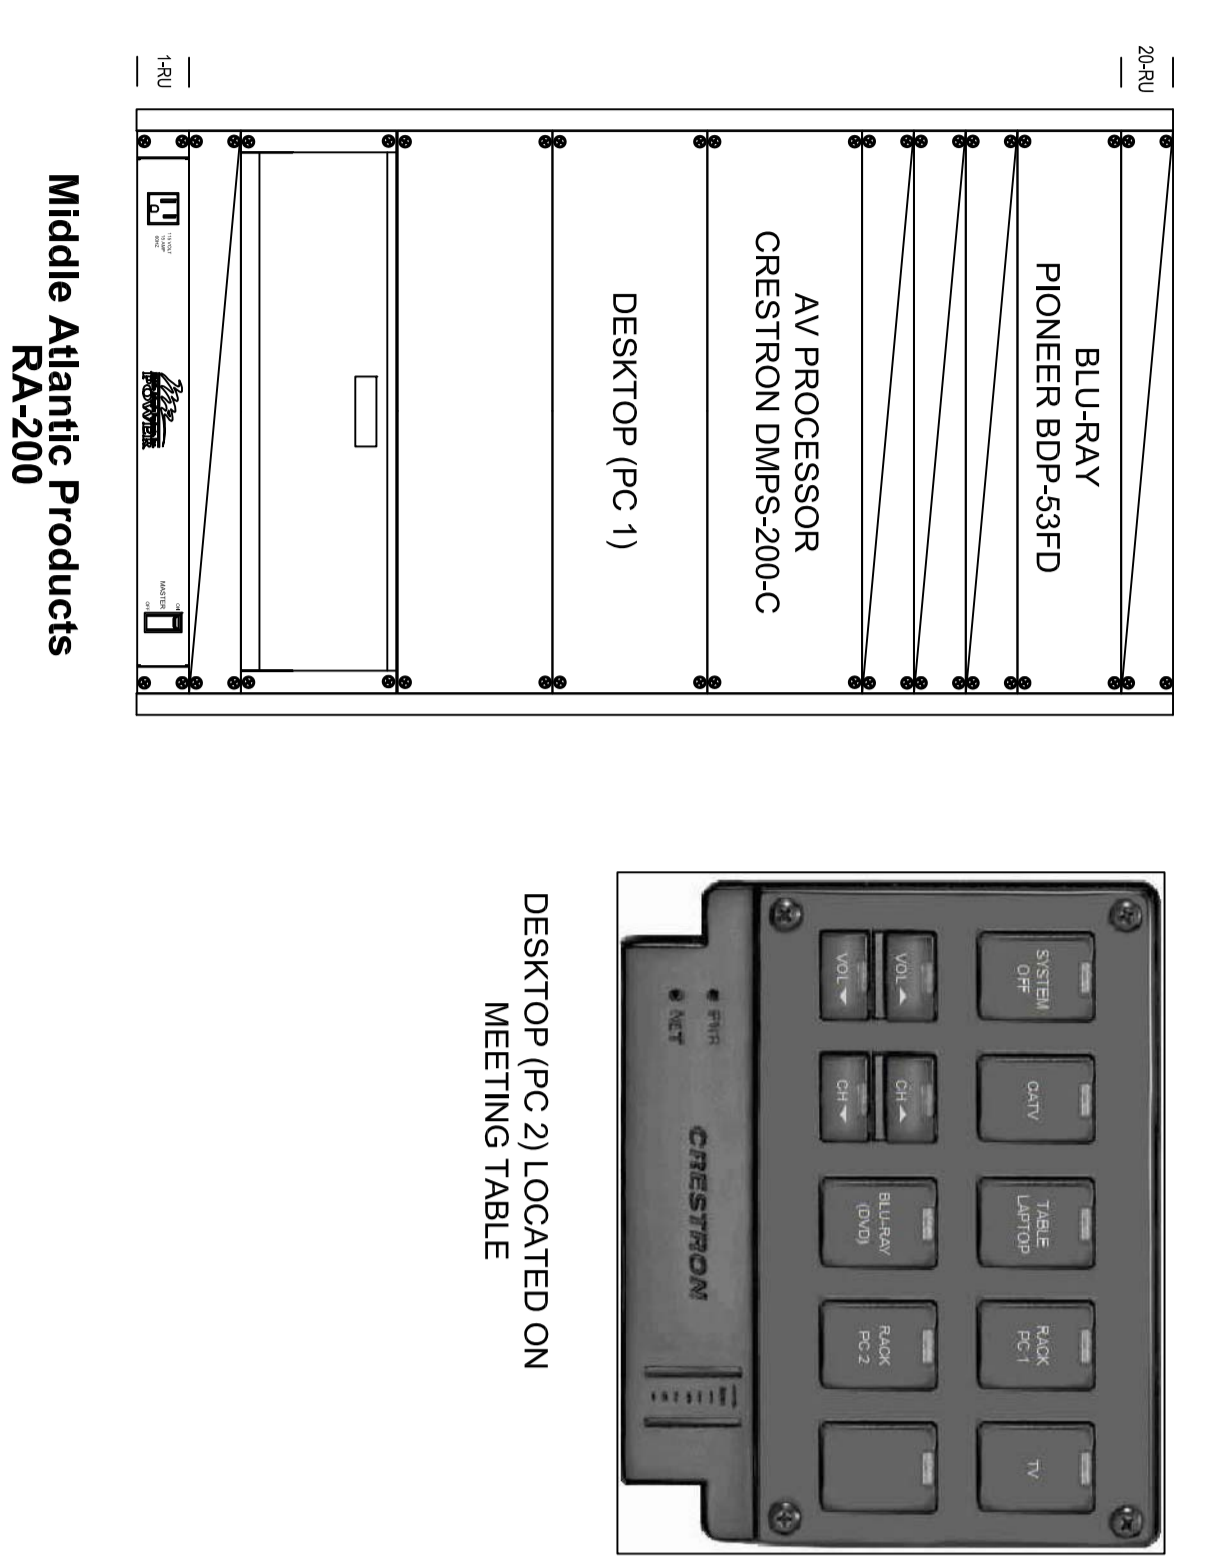


LOCATIONS:
09029 (TYPE 1 WVC)
10089

DEPT. OF FINANCE
REDEVELOPMENT
90 ELGIN ST
OTTAWA, ONT

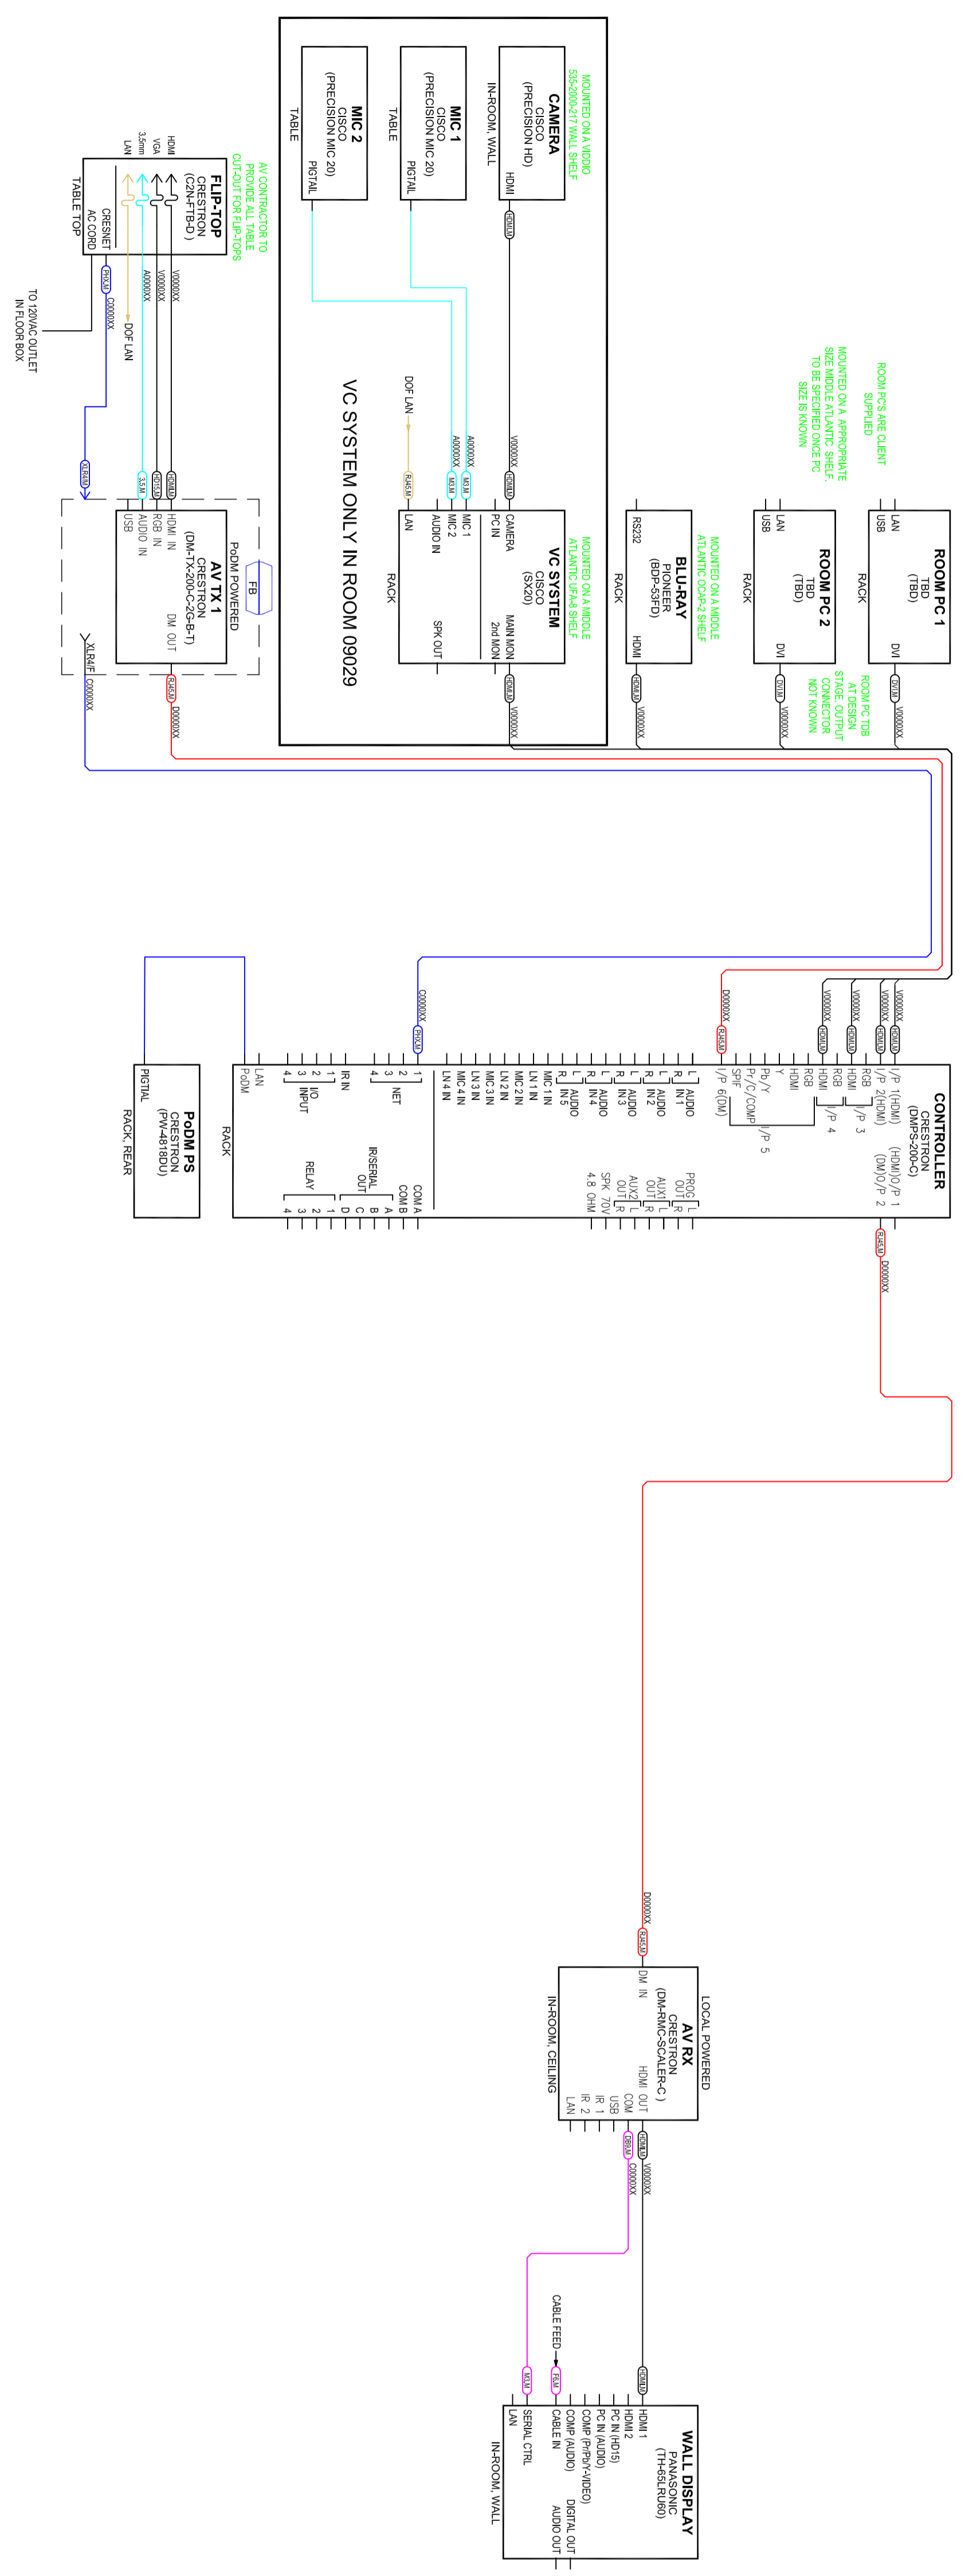

TYPE 1A

LEGEND

—	VIDEO
—	AUDIO
—	CTRL
—	CAT
—	DIGITAL
—	DC/RESNET

29A Leslie Street, Toronto, ON M4M 3C3
T: 416.465.3378 F: 416.465.3037
www.EngineeringHarmonics.com

engineering HARMONICS



NO.	DATE	DESCRIPTION
1	AUG. 28 2013	ISSUED FOR PERMIT
2	AUG. 28 2013	FINAL PERMIT
3	SEP. 30 2013	FINAL

Date AUG. 15, 2012 EH Project # 13213
 Designed M.S. Approved C.B.
 Checked C.B. Drawn M.S.
 Scale AS NOTED Sheet Size: D

Drawing
 MM SYSTEM
 AVC FUNCTIONAL
 SYSTEM TYPE 1
 DIVIDABLE ROOM
AV-601A

LOCATIONS:
09029
10089

DEPT. OF FINANCE
REDEVELOPMENT
90 ELGIN ST
OTTAWA, ONT

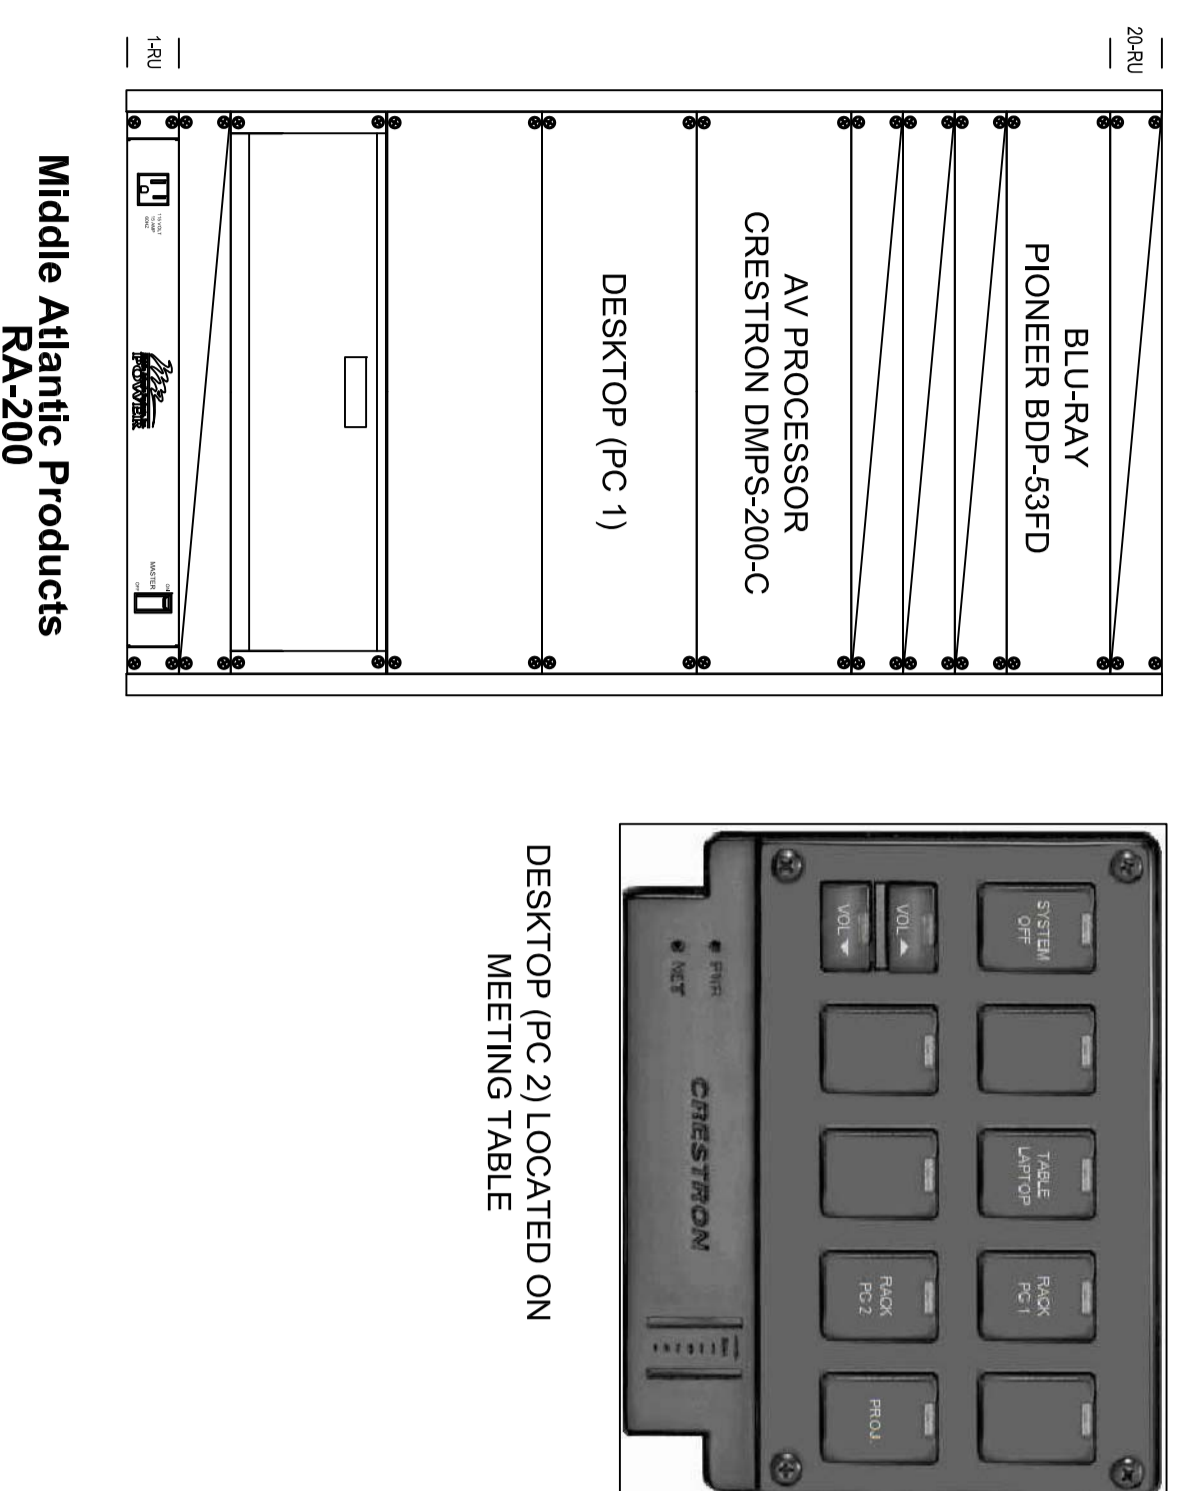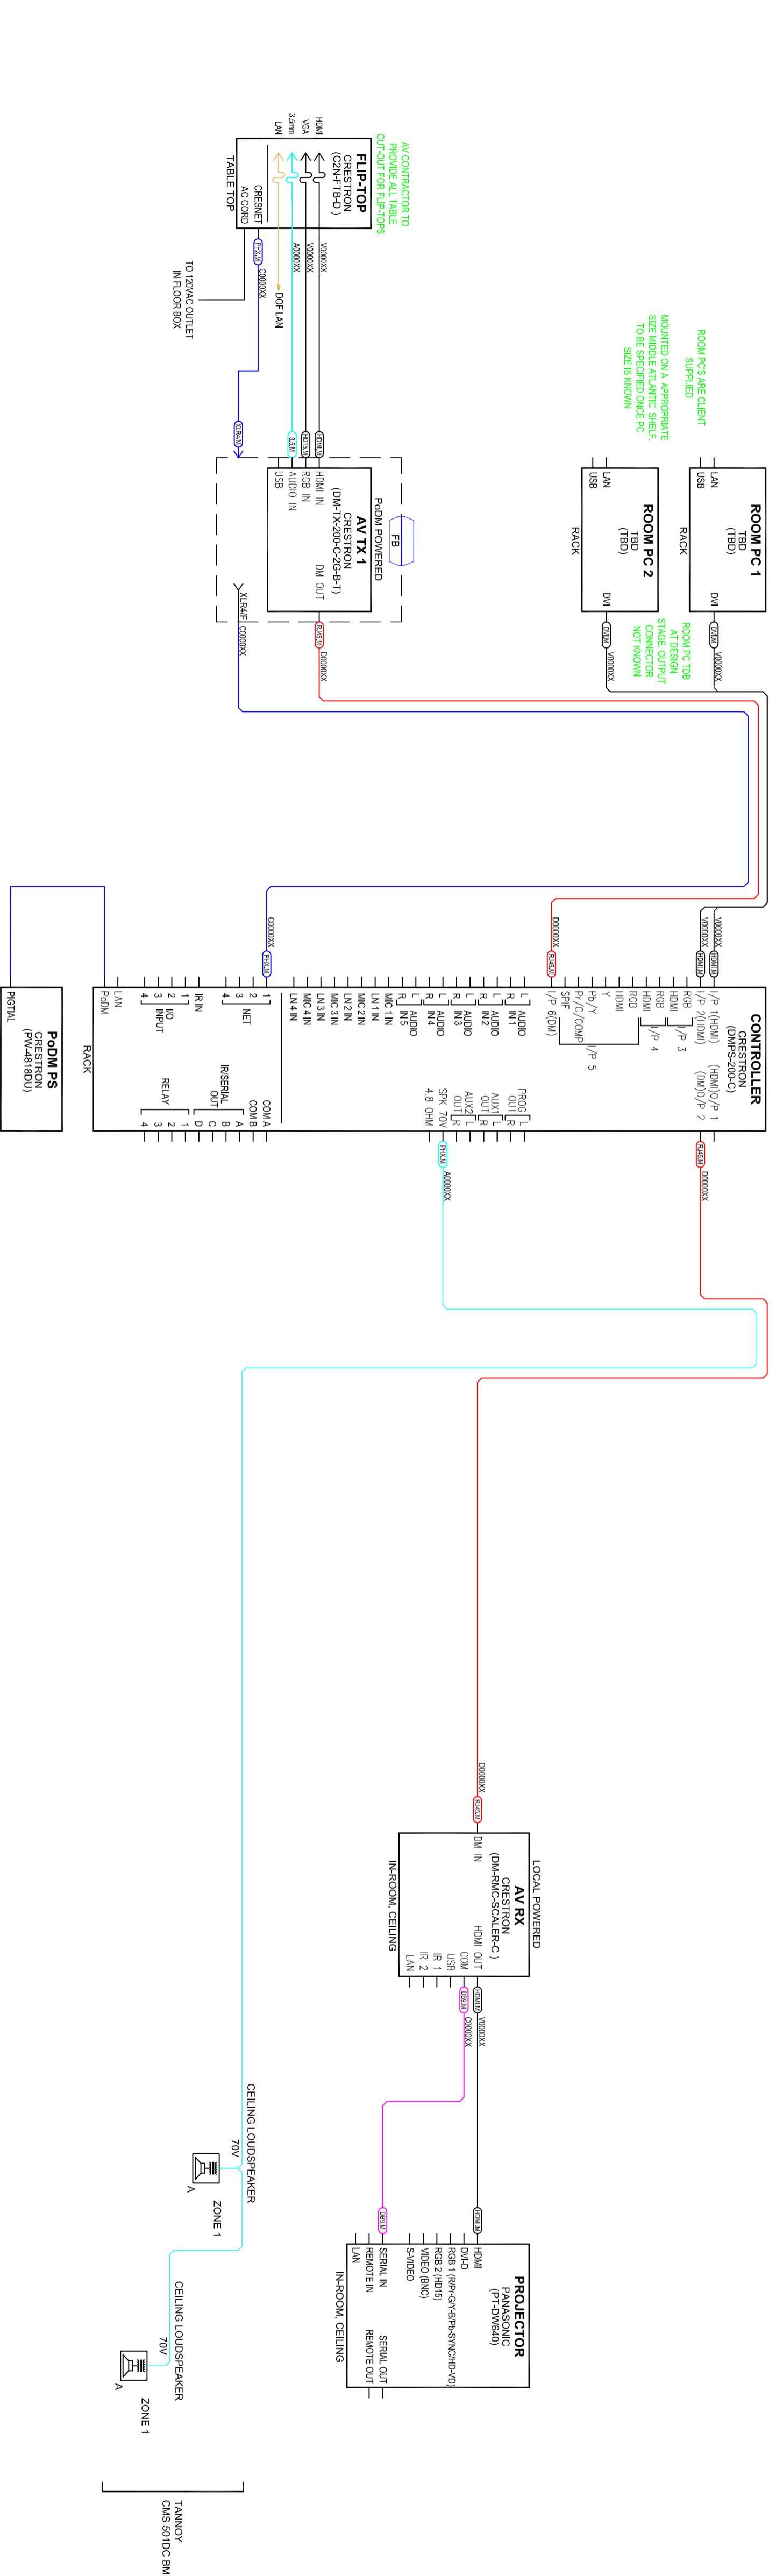

TYPE 1B

LEGEND	
—	VIDEO
—	AUDIO
—	CTRL
—	CAT
—	DIGITAL
—	DC/RESNET

294 Leslie Street, Toronto, ON M4M 3C3
T: 416.465.3378 F: 416.465.3037
www.EngineeringHarmonics.com





Issues	Date	Description
1	AUG. 28 2013	ISSUED FOR PERMIT
2	AUG. 28 2013	FINAL PERMIT
3	SEP. 30 2013	FINAL

Date AUG. 15, 2012 EH Project # 13213
Designed M.S. Approved C.B.
Checked C.B. Drawn M.S.
Scale AS NOTED Sheet Size: D
Drawing

MM SYSTEM
AVC FUNCTIONAL
SYSTEM TYPE 1
DIVIDABLE ROOM



AV-601B

LOCATIONS:
11073
12069
13078
14077
15072
16056
17055

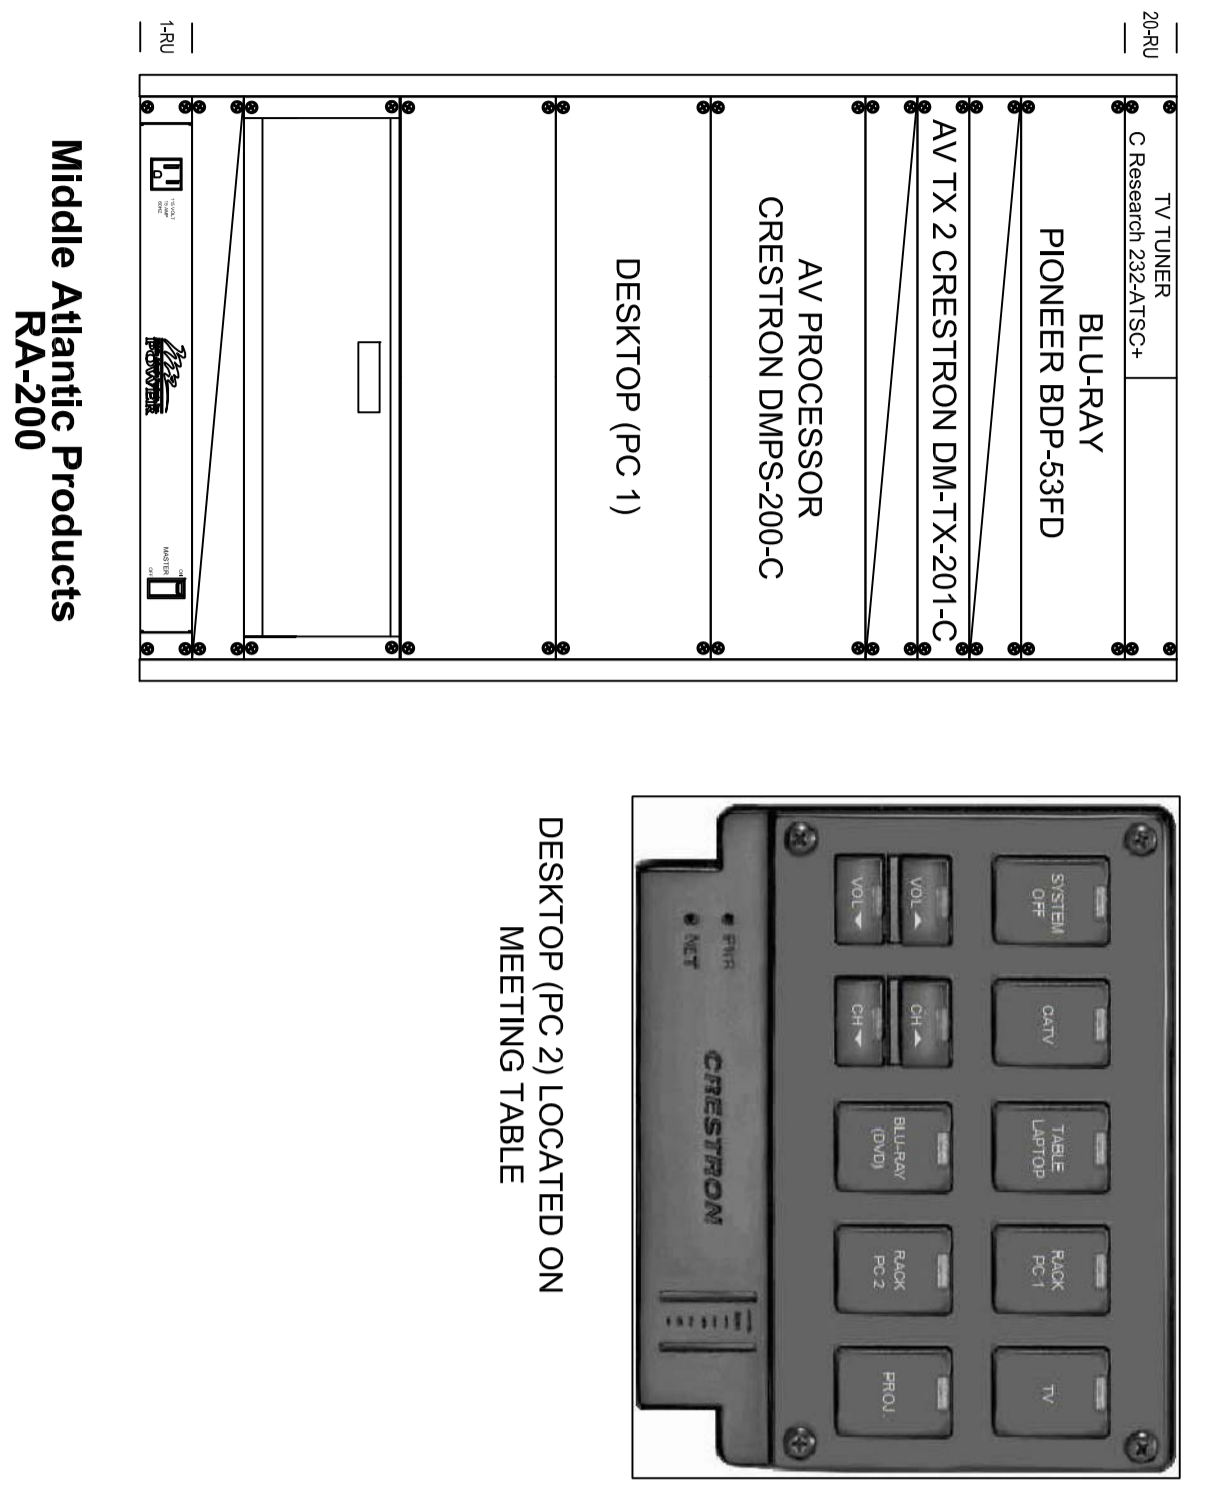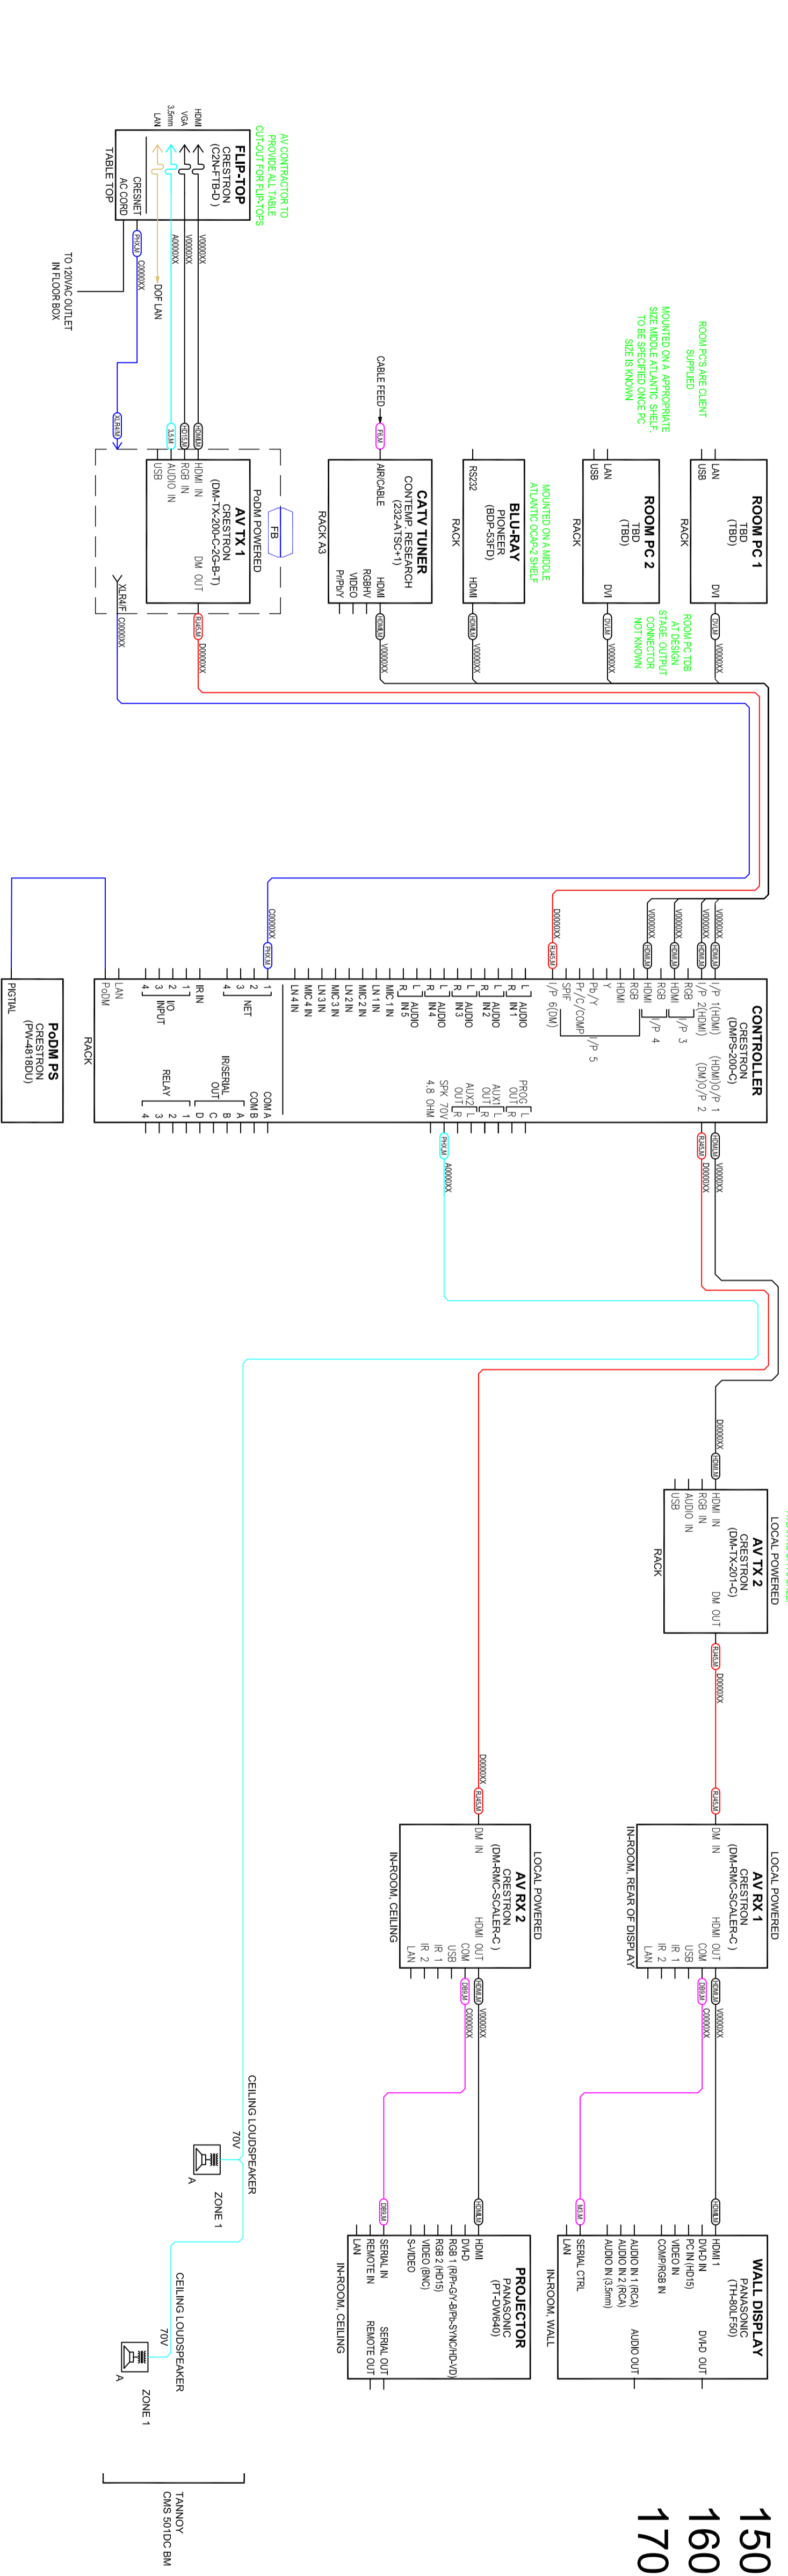


TYPE 2

LOCATIONS:
09012
10138
11011
12014
13014
14015
15014
16011

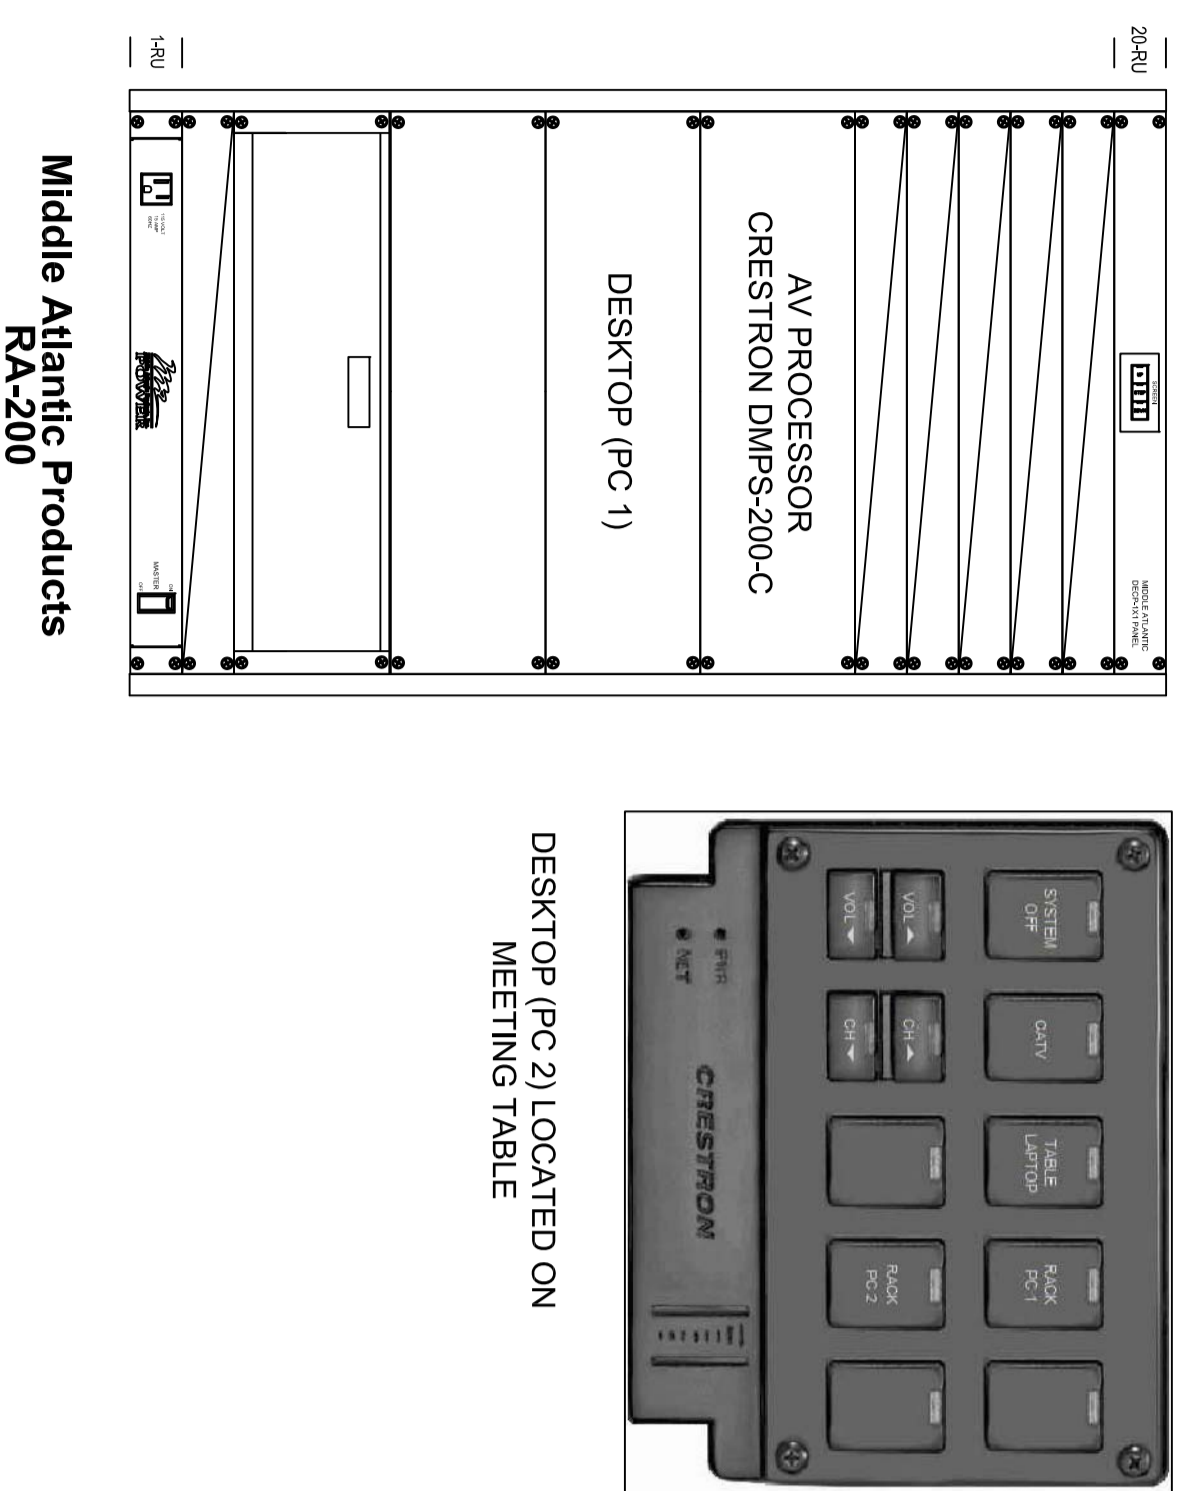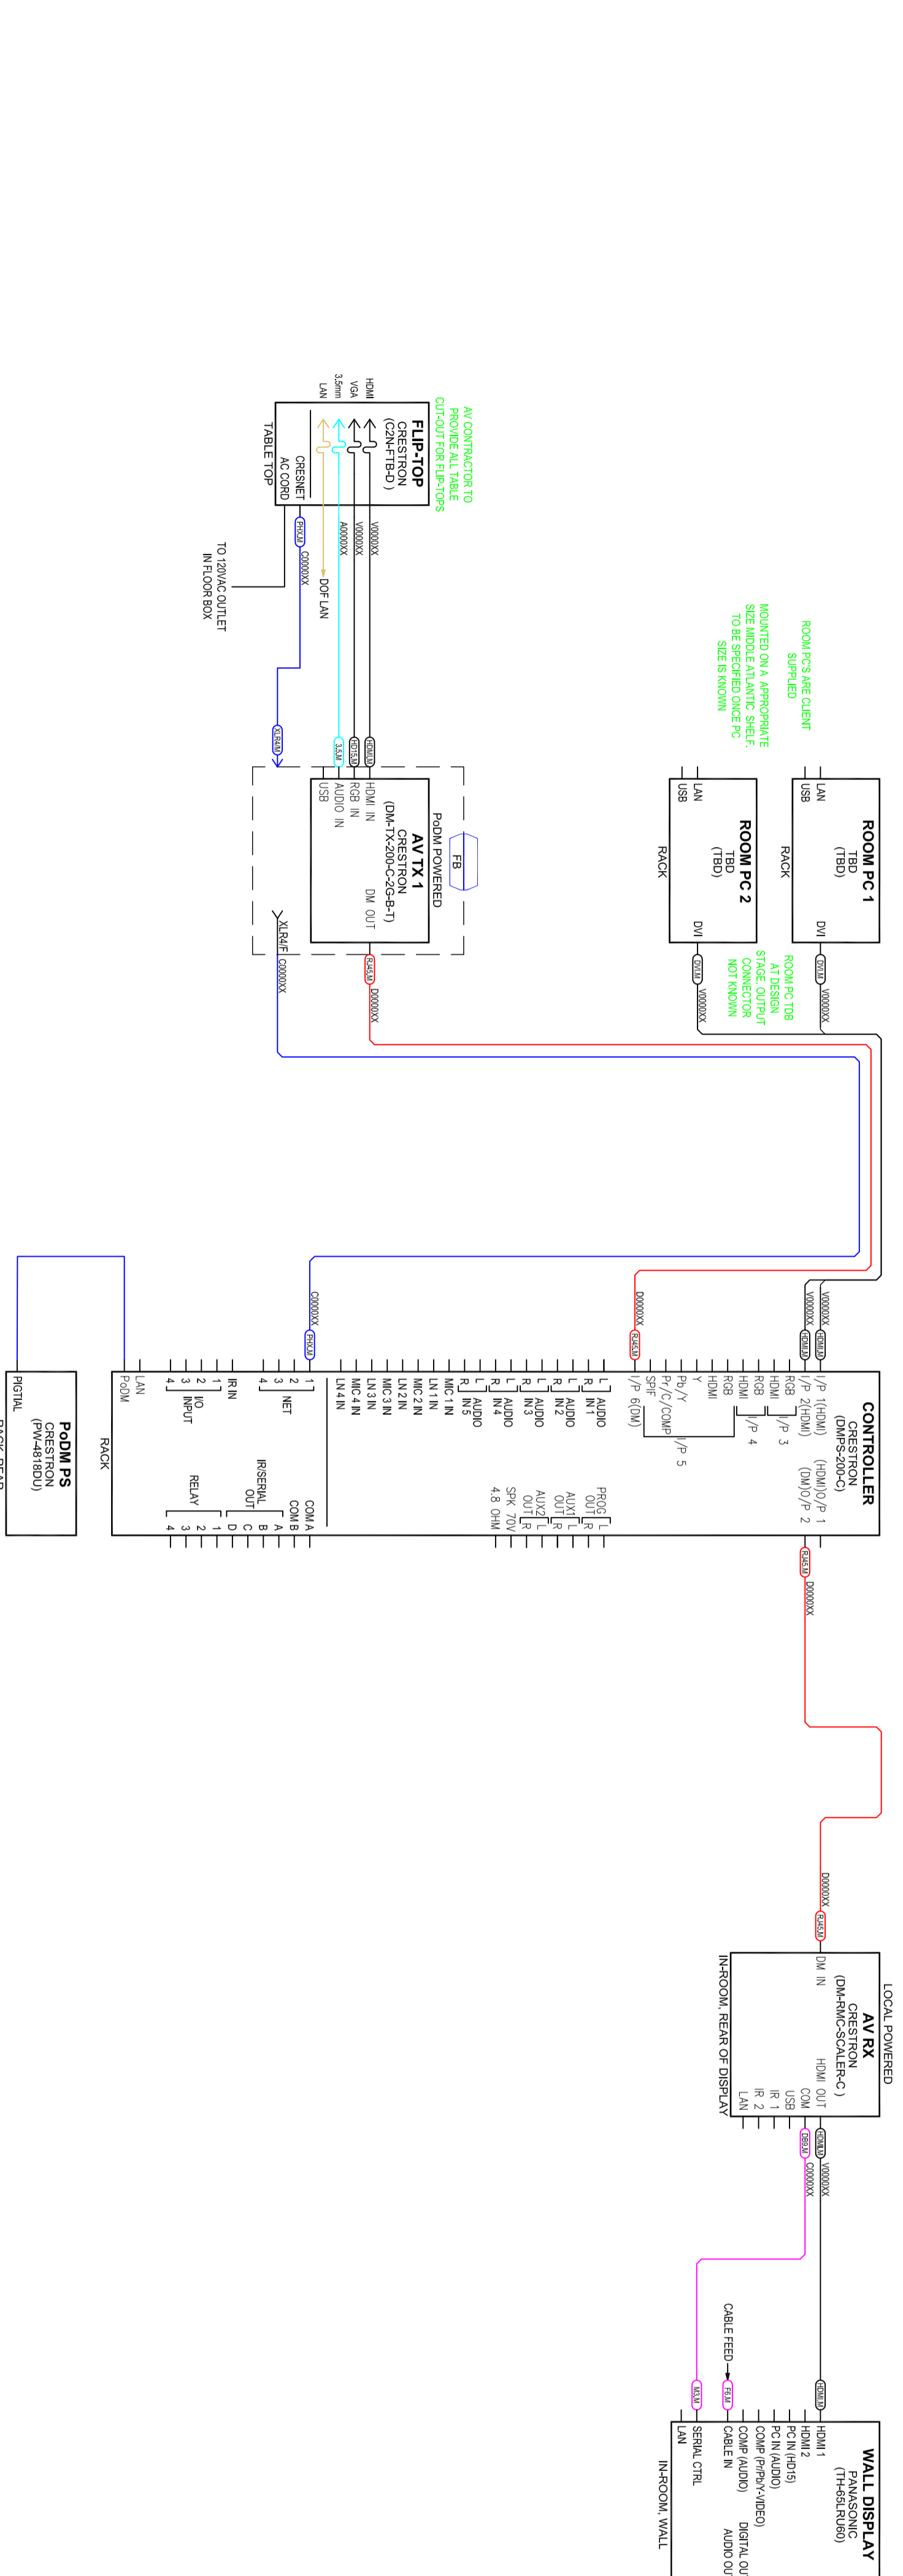



TYPE 384

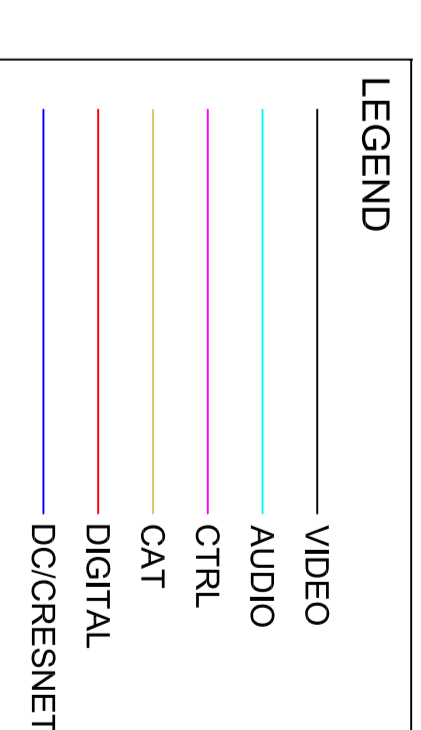

NO.	DATE	DESCRIPTION
1	AUG. 28 2013	ISSUED
2	AUG. 28 2013	ENAL DRAFT
3	SEP. 30 2013	FINAL

LOCATIONS:
17090
17116

DEPT. OF FINANCE
REDEVELOPMENT
90 ELGIN ST
OTTAWA, ONT

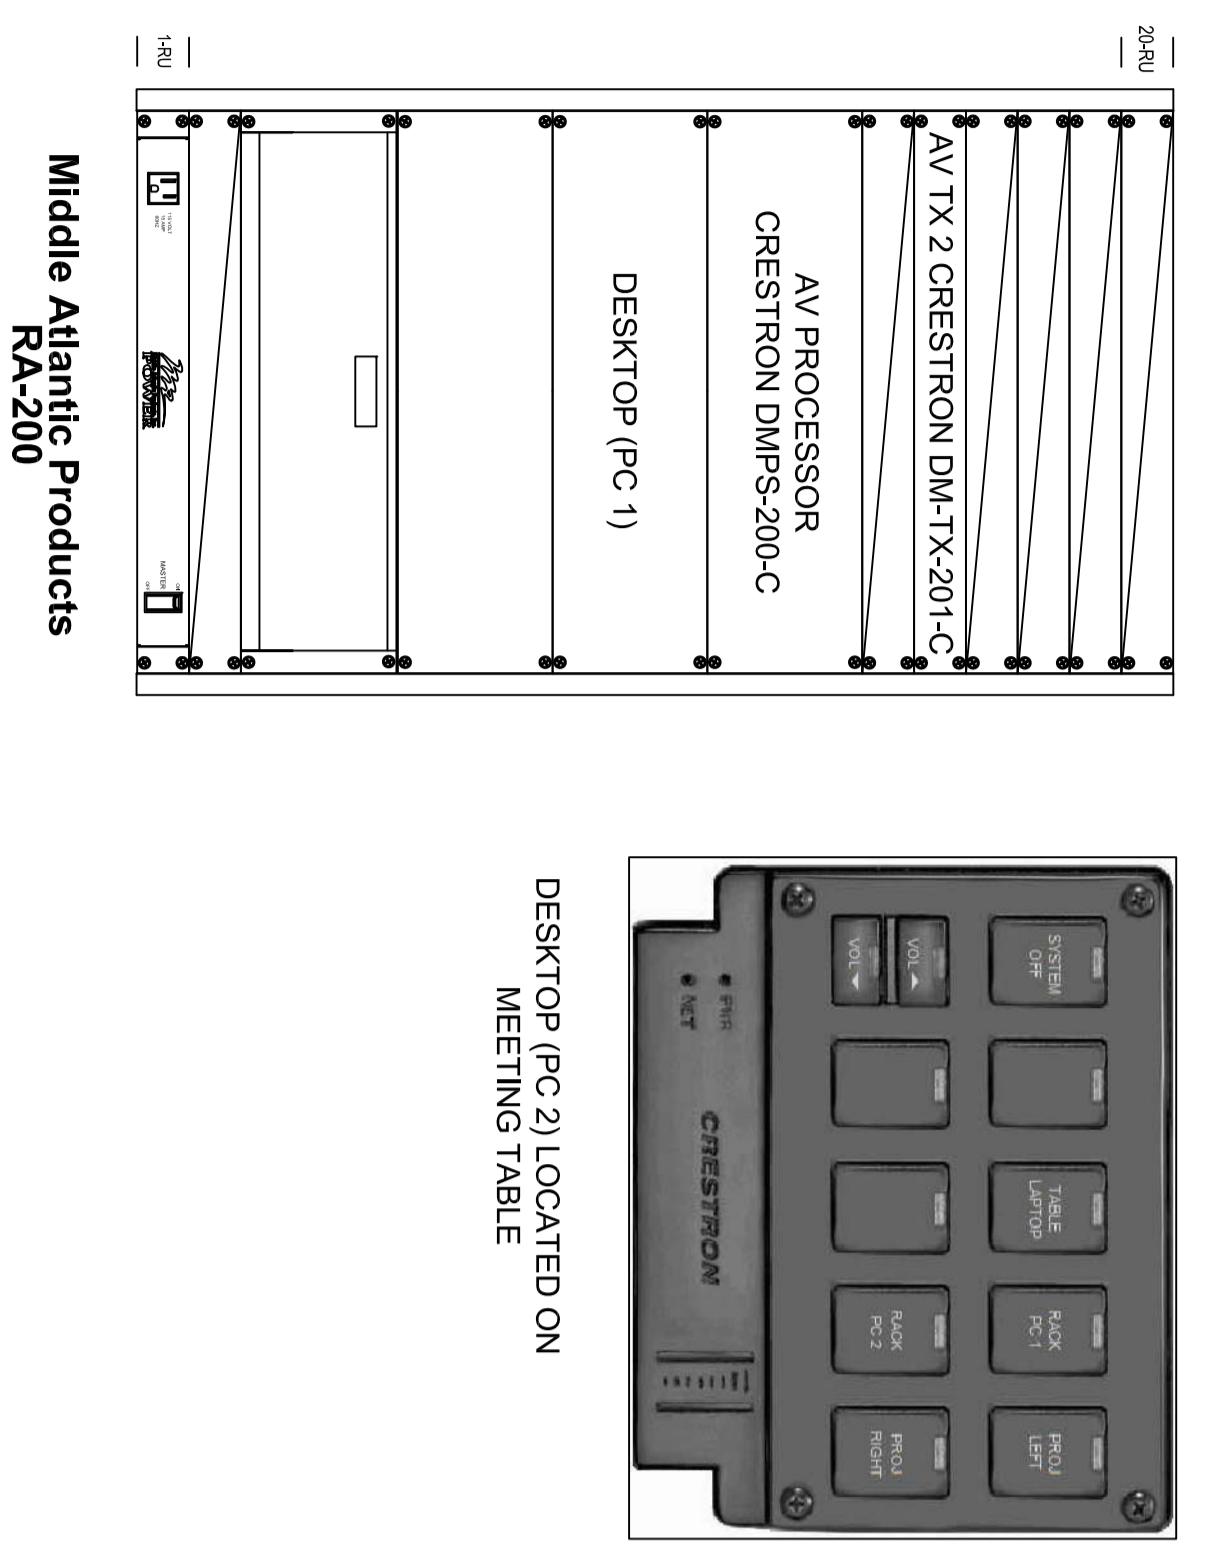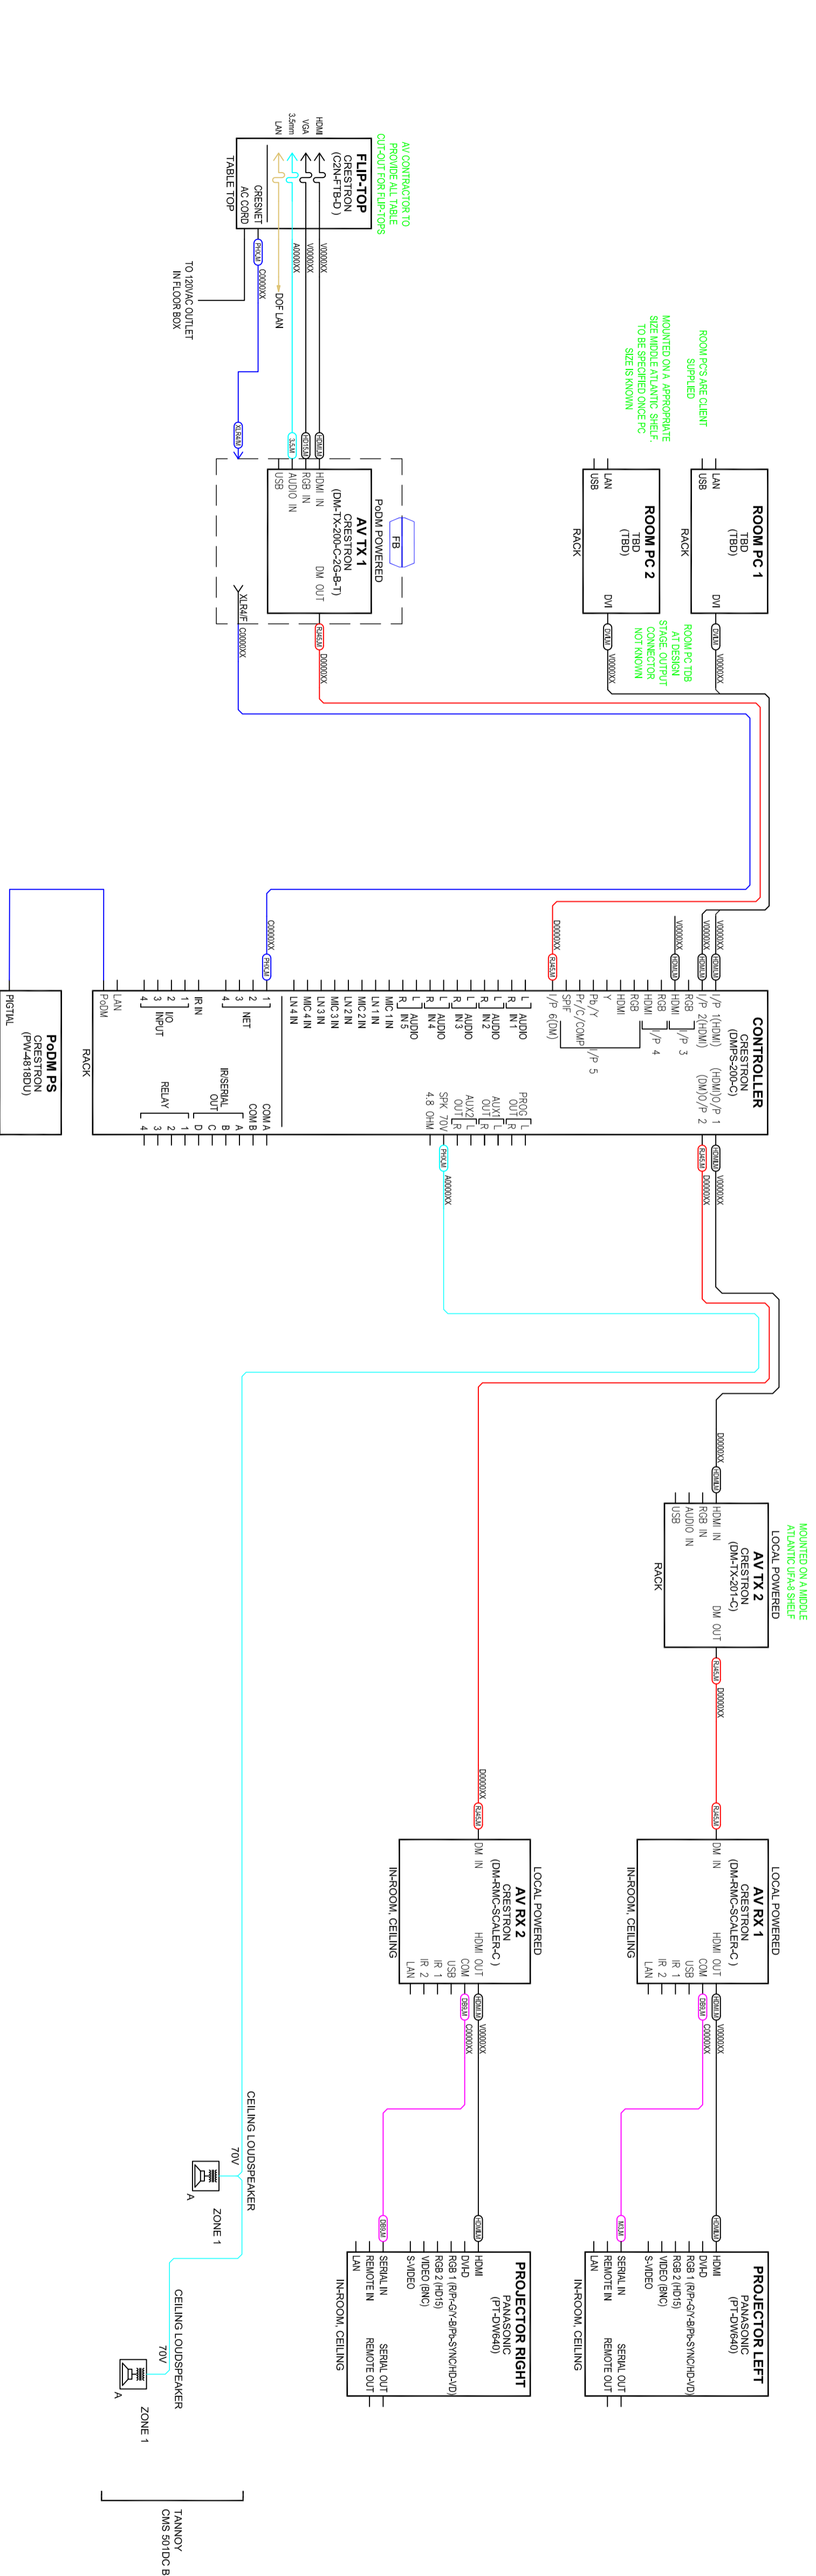

LEGEND

VIDEO	—
AUDIO	—
CTRL	—
CAT	—
DIGITAL	—
DC/CRENET	—

DEPT. OF FINANCE
REDEVELOPMENT
90 ELGIN ST
OTTAWA, ONT



294 Leslie Street, Toronto, ON M4M 3C3
T 416.465.3378 F 416.465.3037
www.EngineeringHarmonics.com

Issues	Date	Description
1	AUG. 28 2013	ISSUED
2	AUG. 28 2013	FINAL DRAFT
3	SEP. 30 2013	FINAL




Date AUG. 15, 2012 EH Project # 13213
Designed M.S. Approved C.B.
Checked C.B. Drawn M.S.
Scale AS NOTED Sheet Size: D
Drawing

MM SYSTEM
AVC FUNCTIONAL
SYSTEM TYPE 5

AV-604

LOCATIONS:
10087

DEPT. OF FINANCE
REDEVELOPMENT
90 ELGIN ST
OTTAWA, ONT

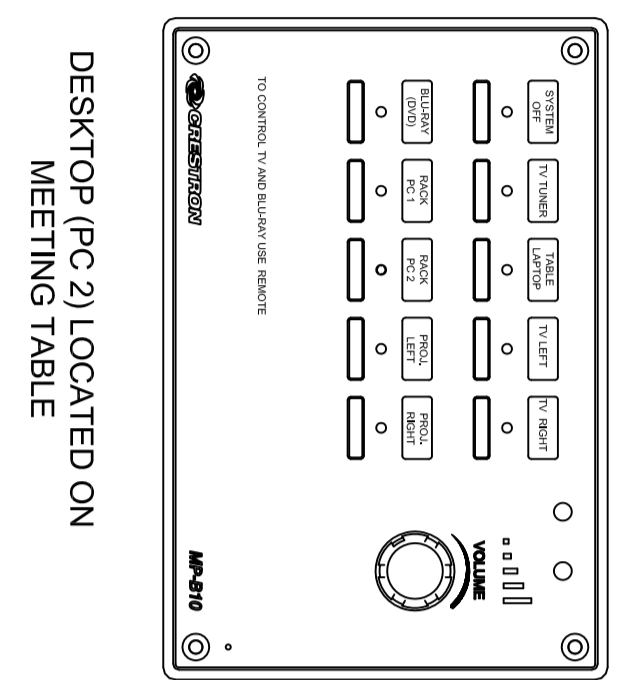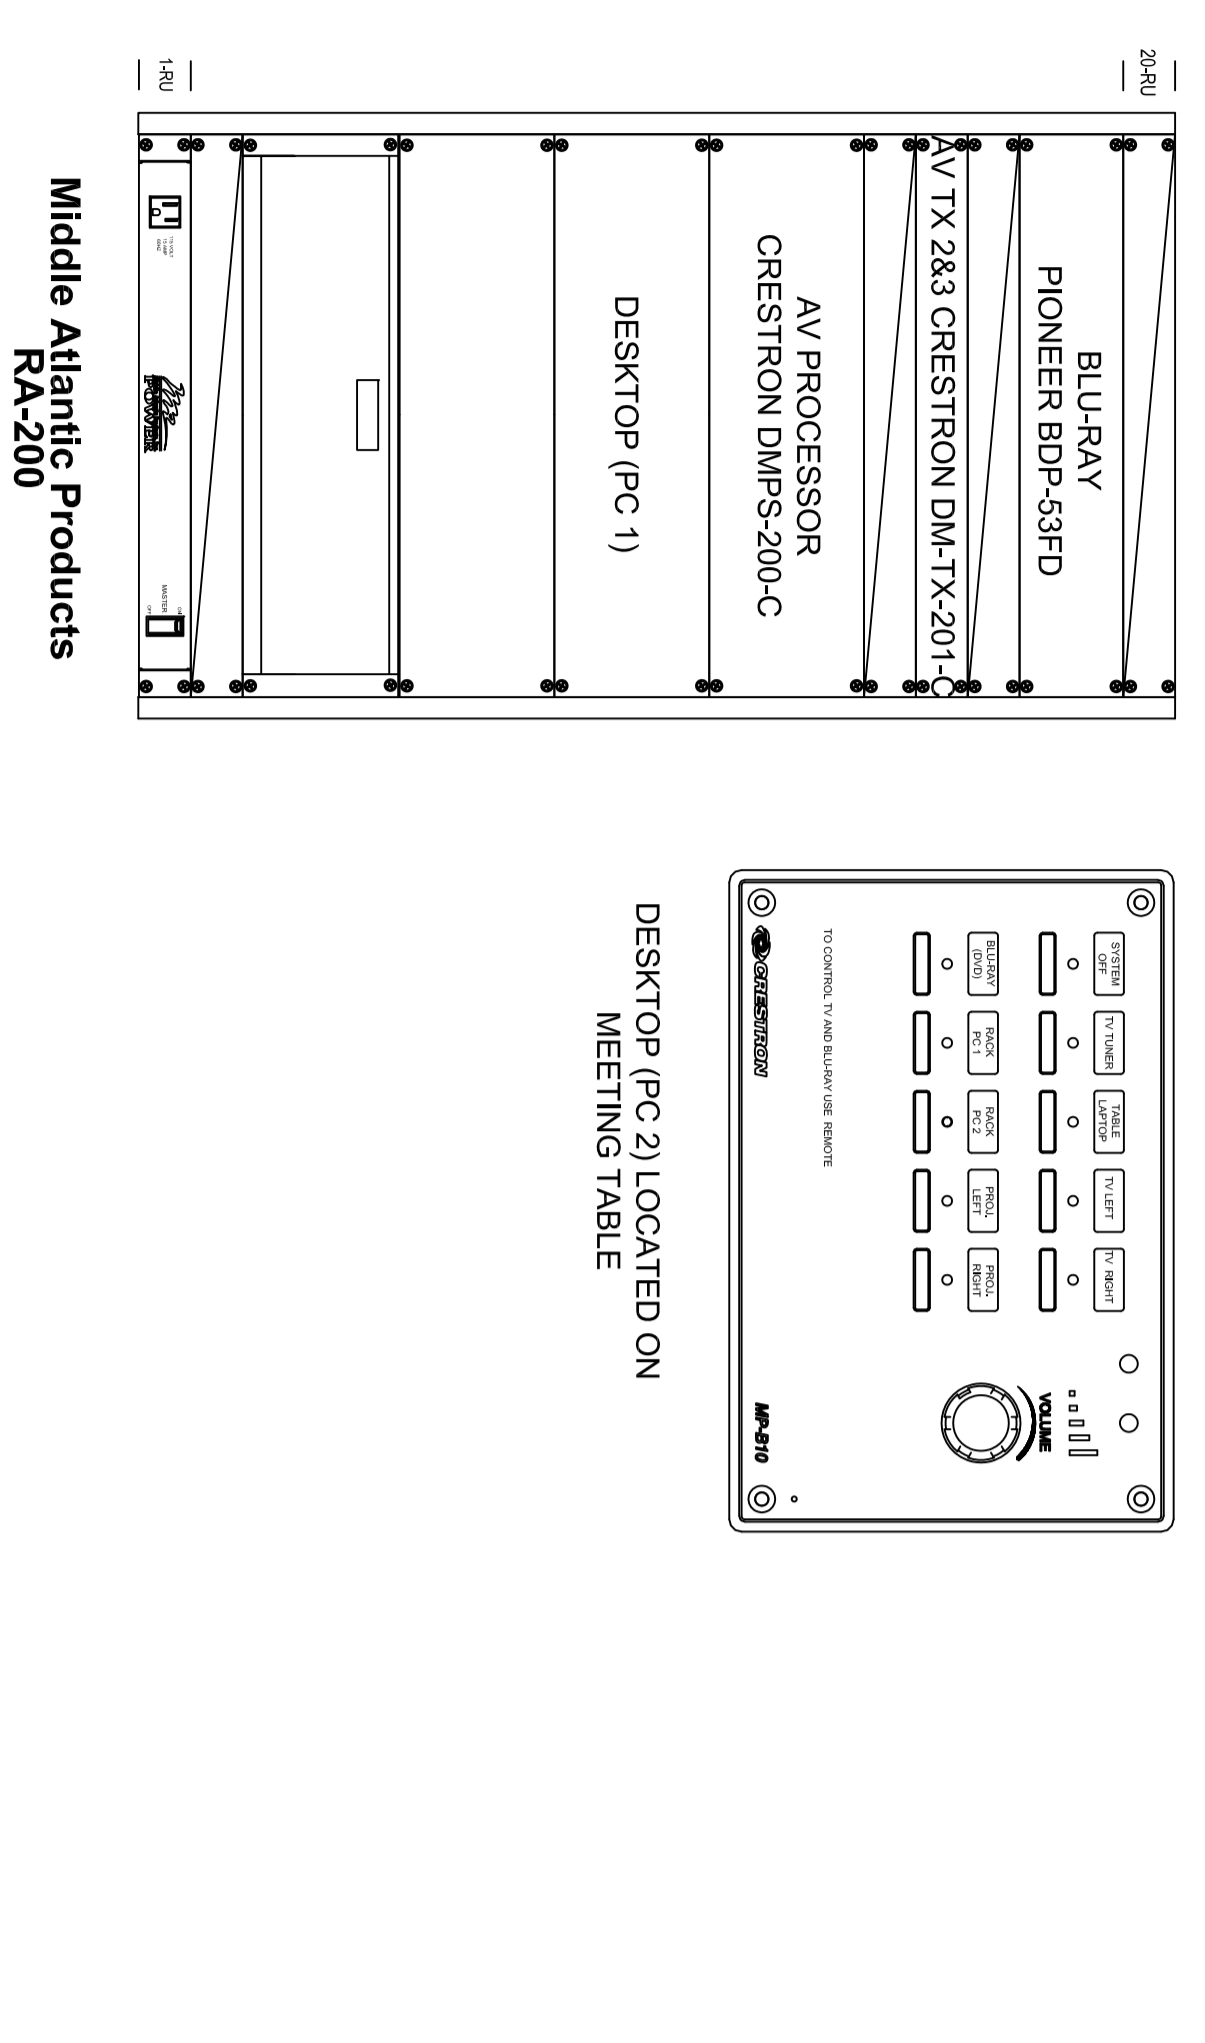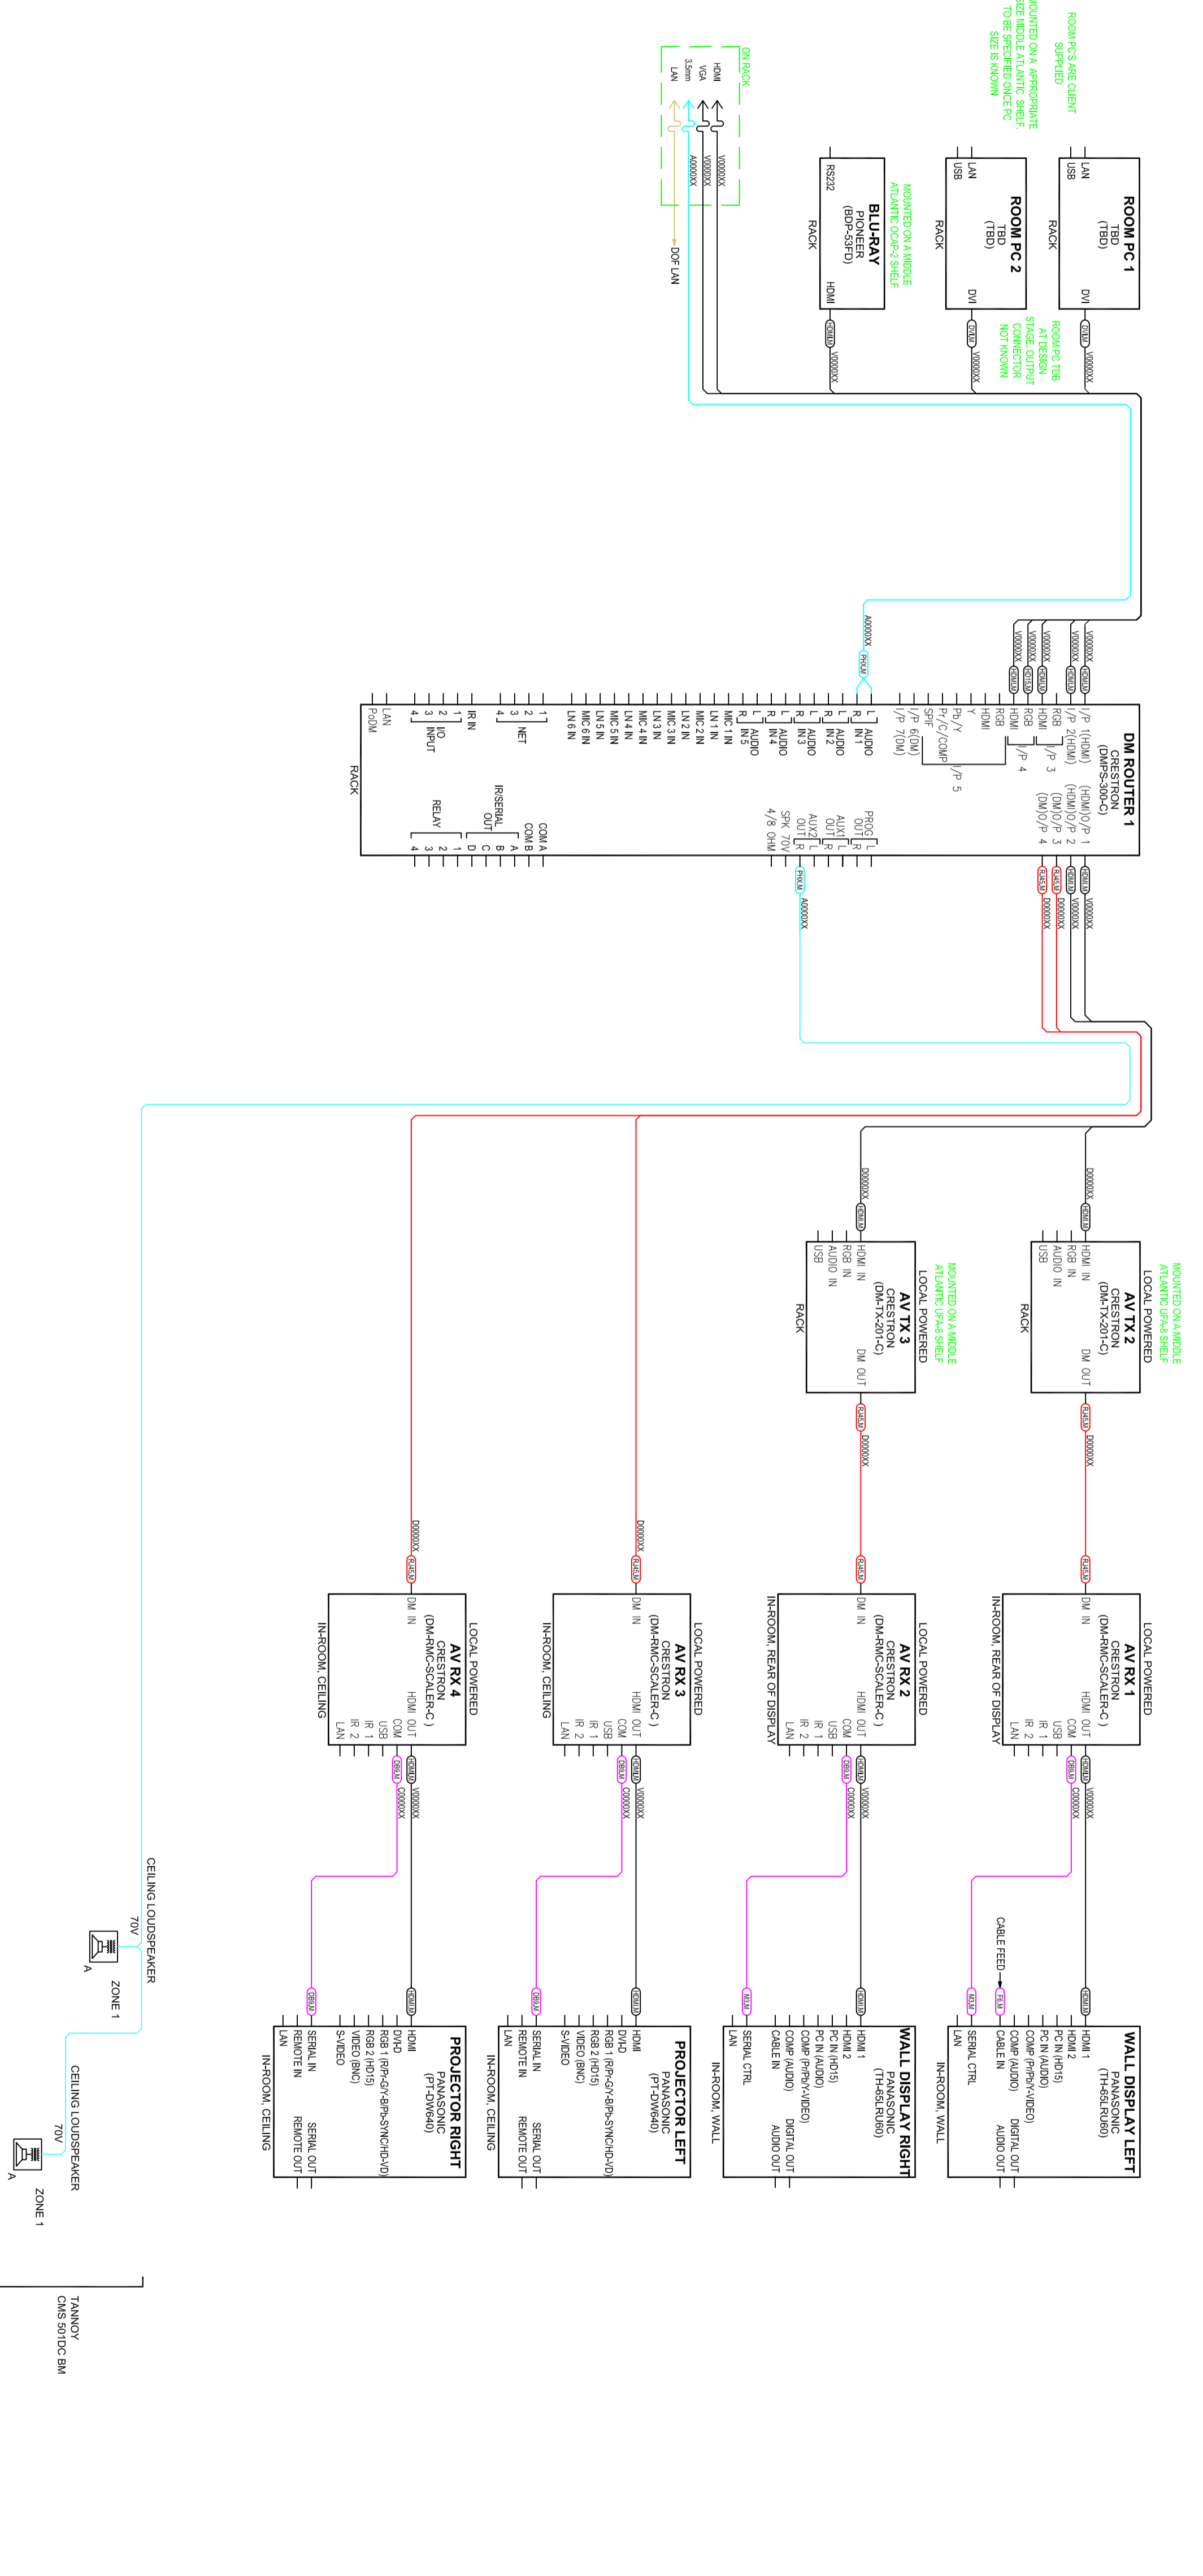

TYPE 6

© Engineering Harmonics Incorporated

NO.	DATE	DESCRIPTION
1	AUG. 28 2013	ISSUED FOR PERMIT
2	AUG. 28 2013	FINAL PERMIT
3	SEP. 30 2013	FINAL

294 Leslie Street, Toronto, ON M4M 3C3
 T. 416.465.3378 F. 416.465.9037
 www.EngineeringHarmonics.com

engineering HARMONICS

NO.	DATE	DESCRIPTION
1	AUG. 15, 2012	EH Project # 13213
2	AUG. 28 2013	Approved M.S.
3	SEP. 30 2013	Approved C.B.

Date AUG. 15, 2012 EH Project # 13213
 Designed M.S. Approved C.B.
 Checked C.B. Drawn M.S.
 Scale AS NOTED Sheet Size: D
 Drawing

MM SYSTEM
 AVC FUNCTIONAL
 SYSTEM TYPE 6

AV-605



294 Leslie Street, Toronto, ON M4M 3C3
T 416.465.3378 F 416.465.9037
www.EngineeringHarmonics.com





NO.	DATE	DESCRIPTION
1	AUG. 28 2013	ISSUED FOR PERMIT
2	AUG. 28 2013	FINAL DRAFT
3	SEP. 30 2013	FINAL

DATE AUG. 15, 2012 EH Project # 13213
DESIGNED M.S. APPROVED C.B.
CHECKED C.B. DRAWN M.S.
SCALE AS NOTED SHEET SIZE: D
DRAWING
MM SYSTEM
AVC FUNCTIONAL

SYSTEM TYPE 8

AV-606

MEDIUM WITH VC
NOT IN USE

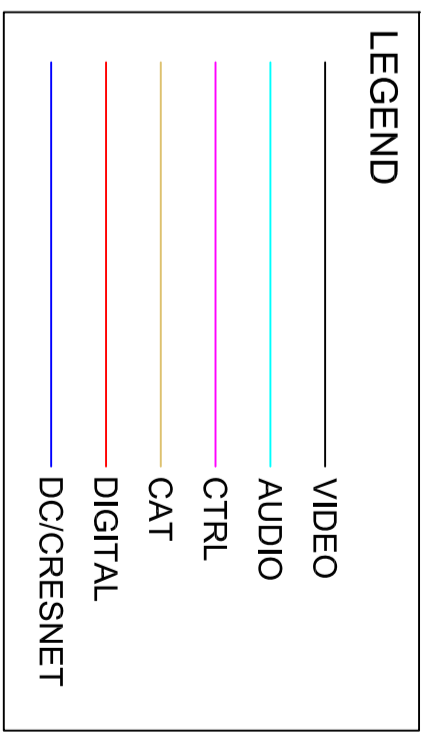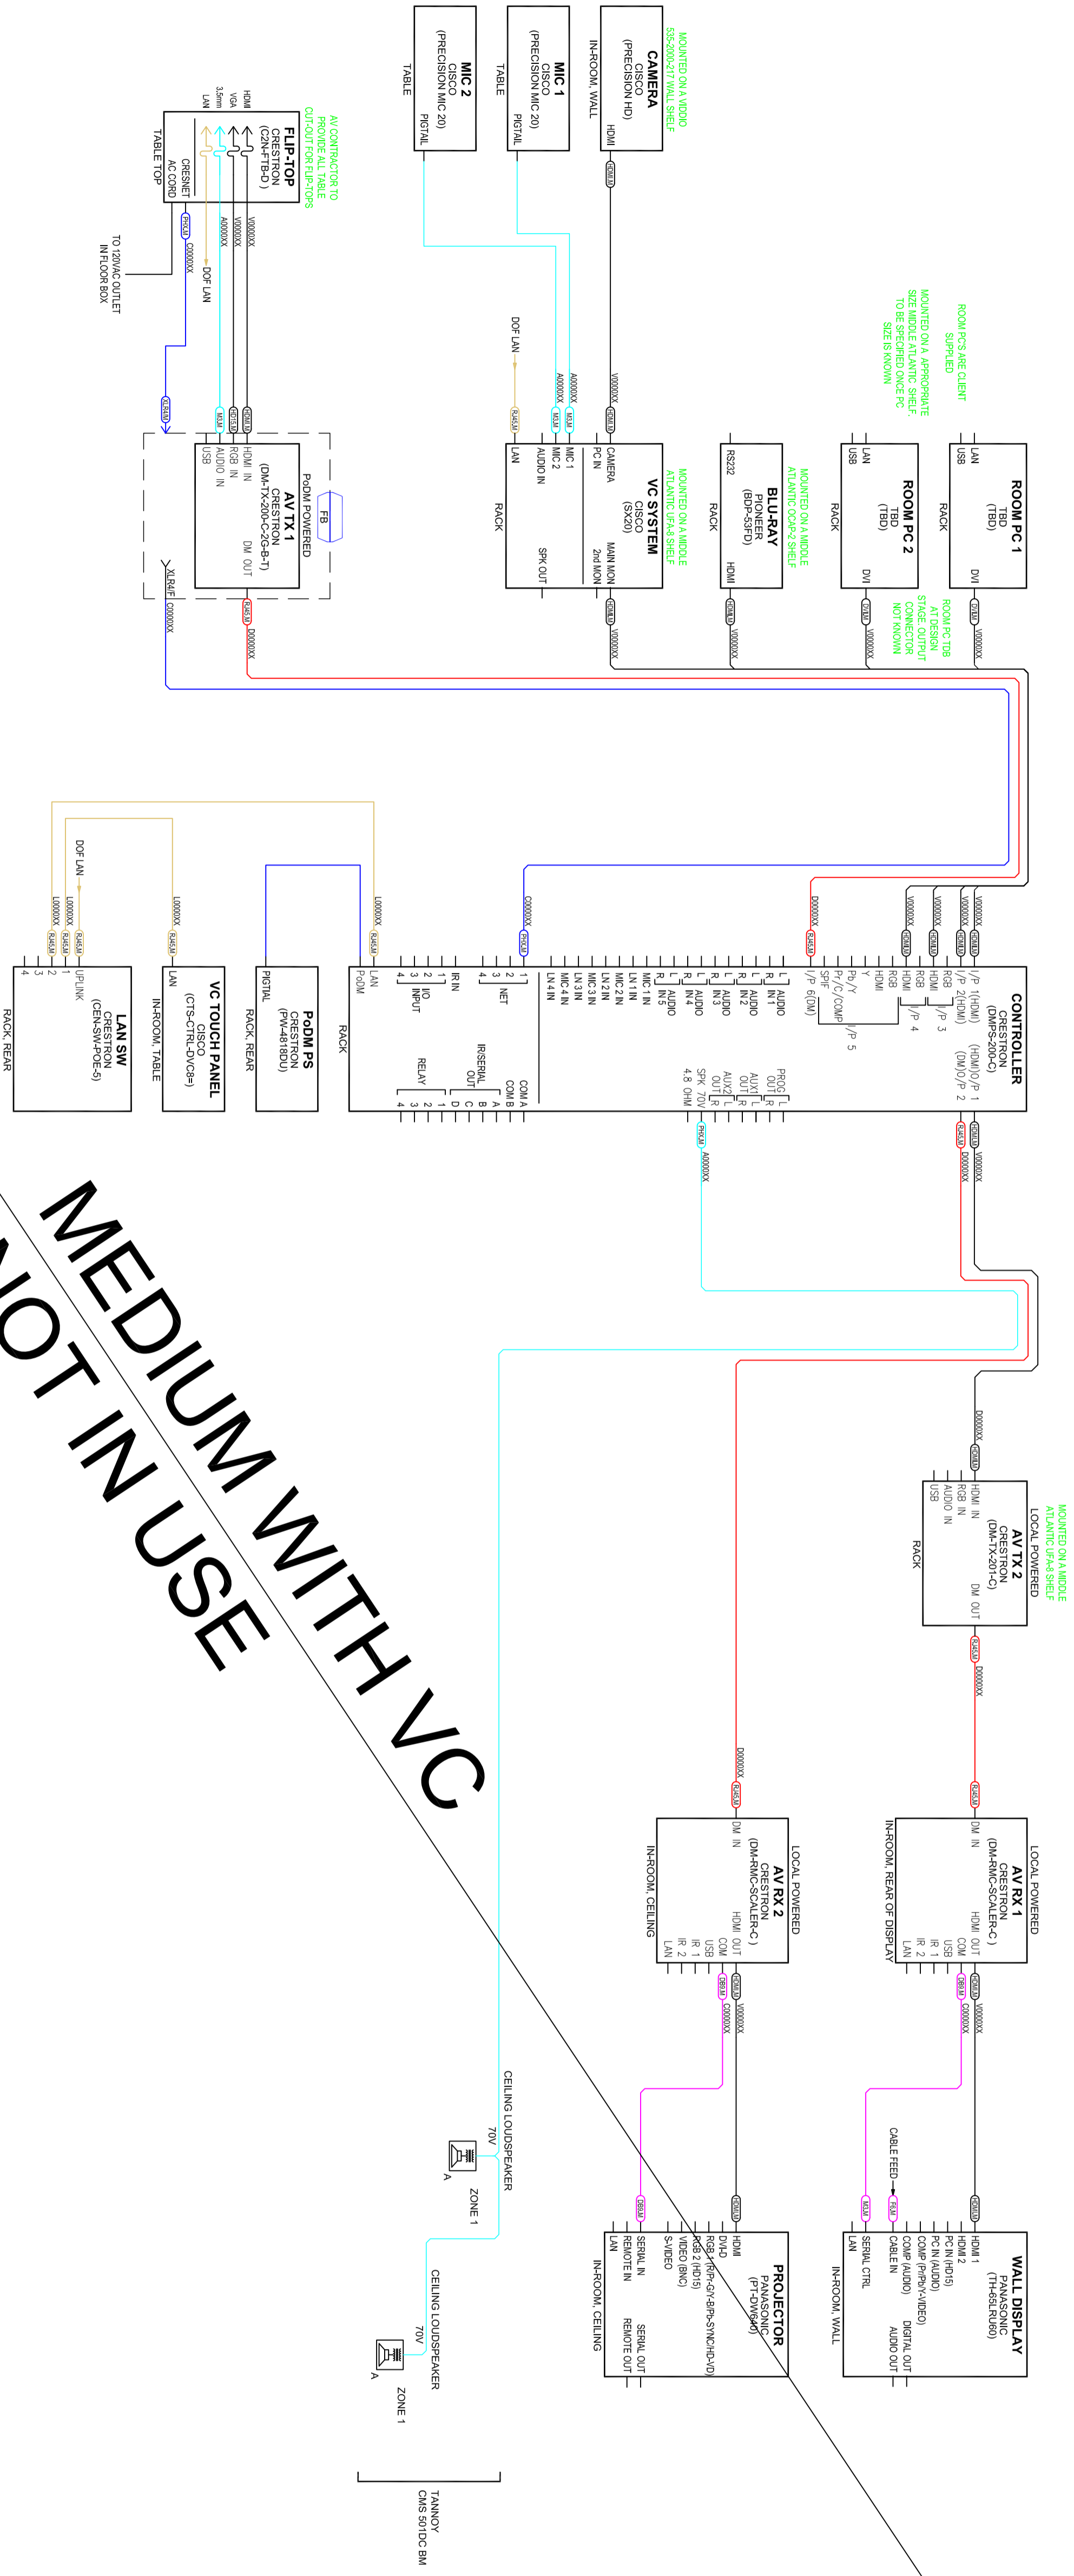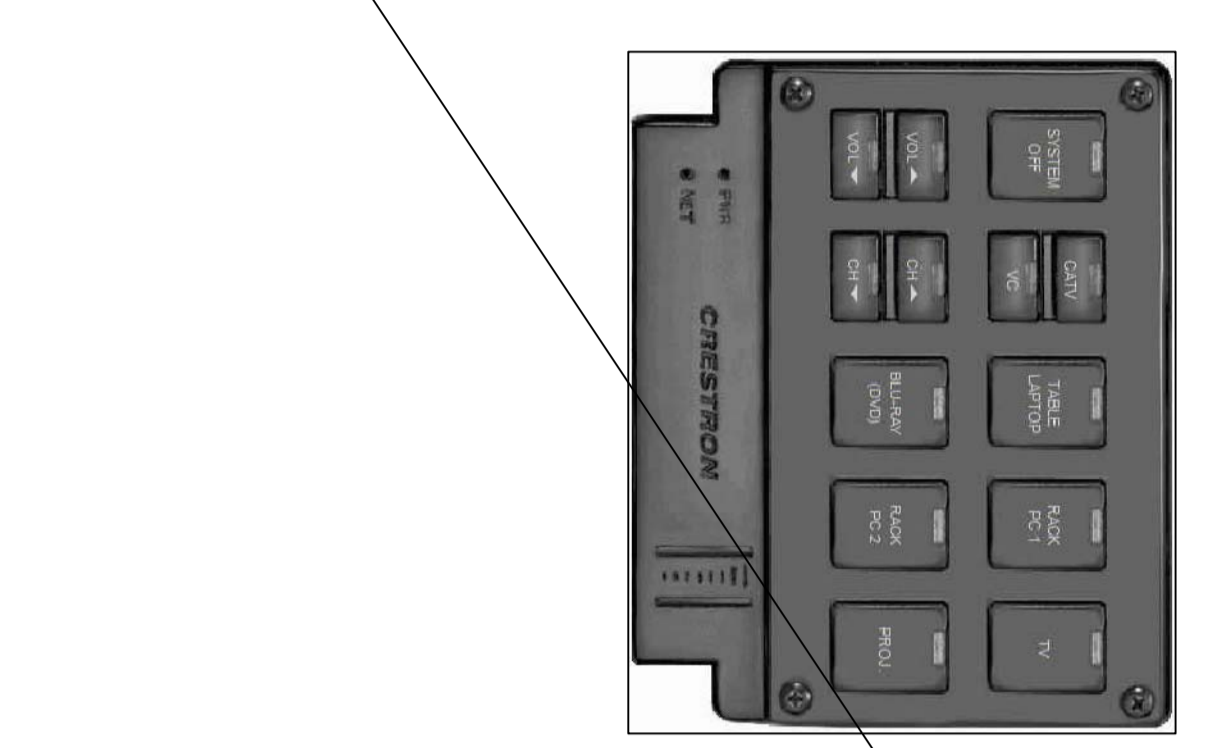
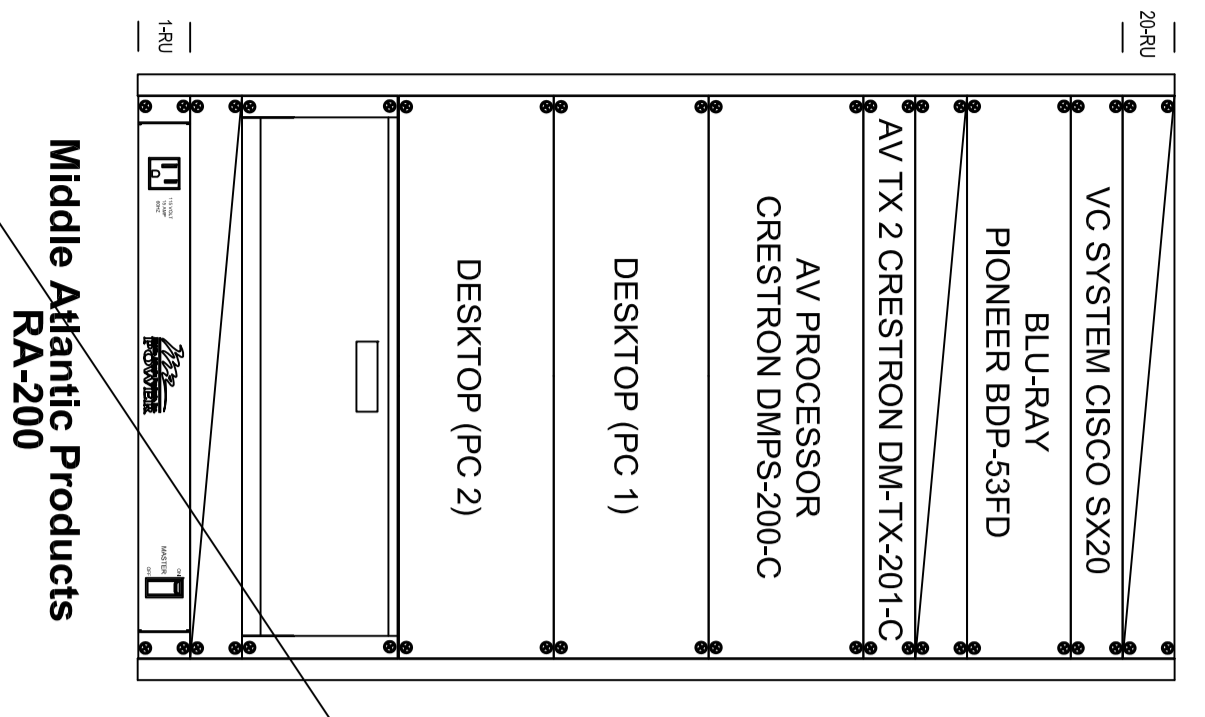


TYPE 8

Middle Atlantic Products
RA-200

LOCATIONS:
16030
17038

DEPT. OF FINANCE
REDEVELOPMENT
90 ELGIN ST
OTTAWA, ONT

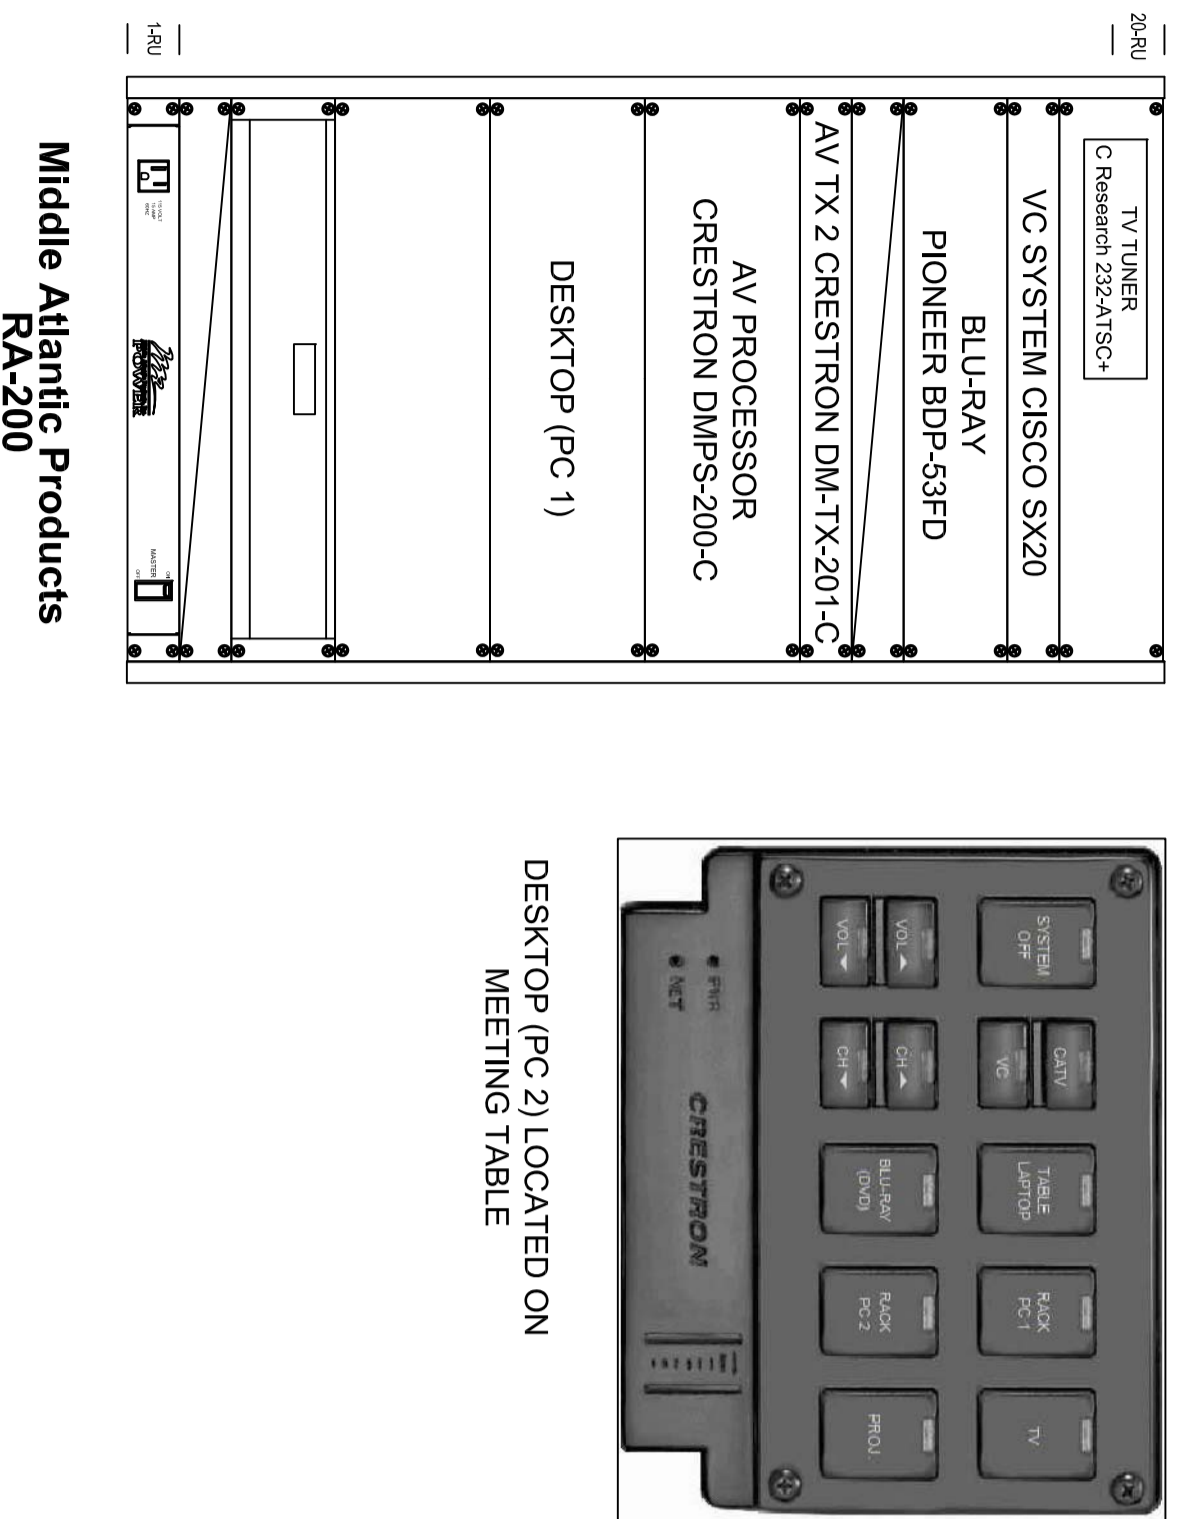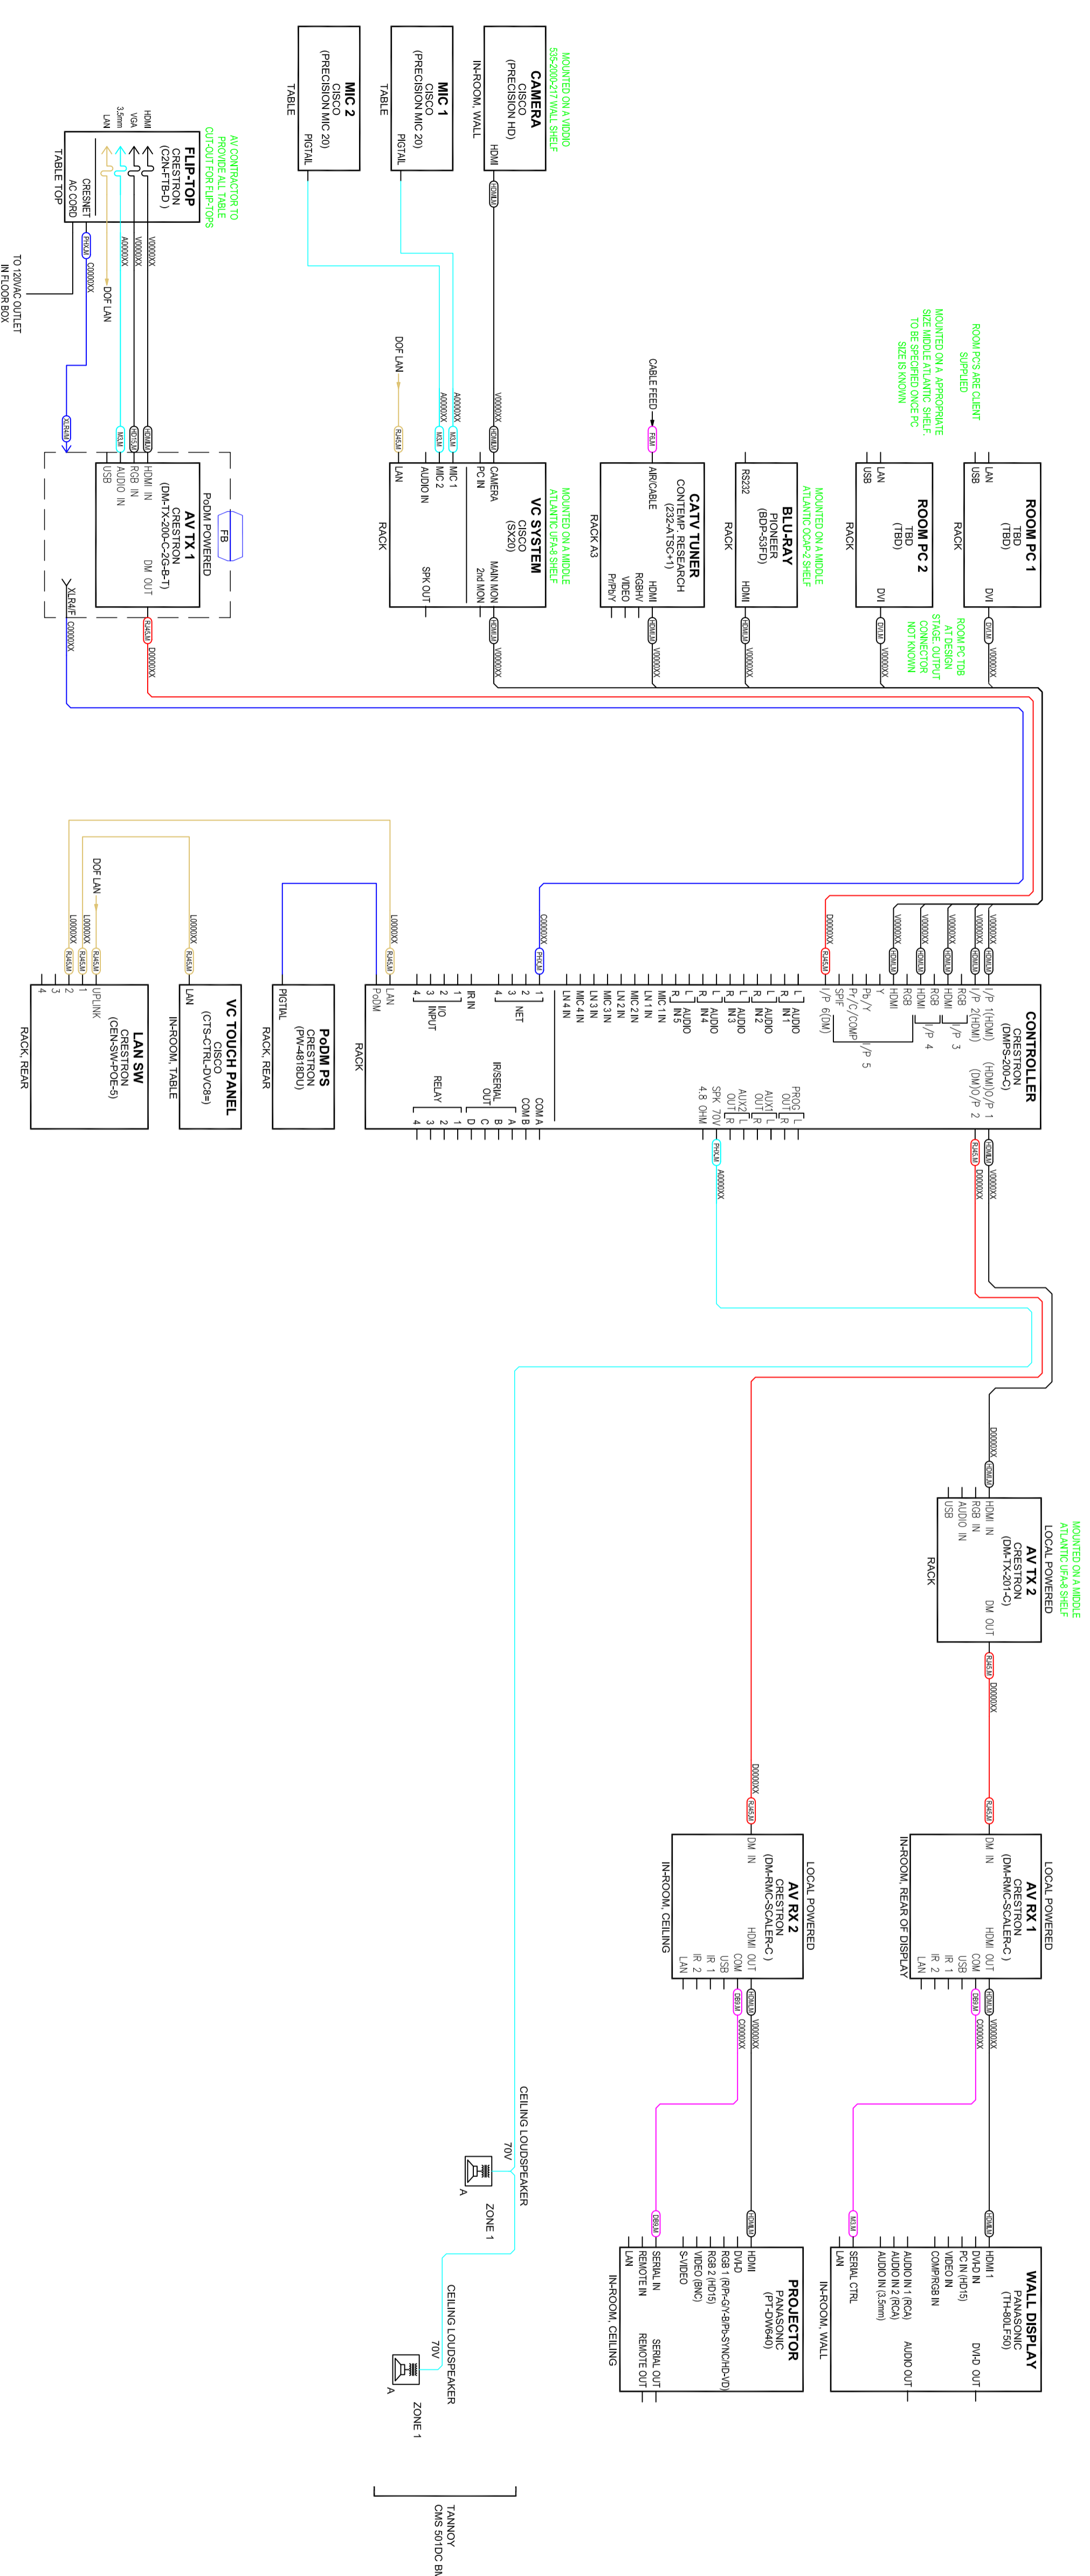


Middle Atlantic Products
RA-200

LEGEND

VIDEO
AUDIO
CTRL
CAT
DIGITAL
DC/CRENET

294 Leslie Street, Toronto, ON M4M 3C3
T: 416.465.3378 F: 416.465.3067
www.EngineeringHarmonics.com

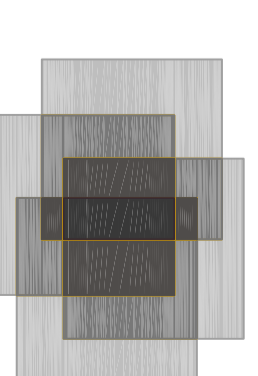

NO.	DATE	DESCRIPTION
1	AUG. 28 2013	ISSUED FOR PERMIT
2	AUG. 28 2013	FINAL DESIG.
3	SEP. 30 2013	FINAL

Date: AUG. 15, 2012
EH Project #: 13213
Designed: M.S.
Checked: C.B.
Scale: AS NOTED
Drawing: M.S.
Sheet Size: D


MM SYSTEM
AVC FUNCTIONAL
SYSTEM TYPE 7.9 & 10

AV-607


TYPE 7.9&10

LOCATIONS:
09016

DEPT. OF FINANCE
REDEVELOPMENT
90 ELGIN ST
OTTAWA, ONT

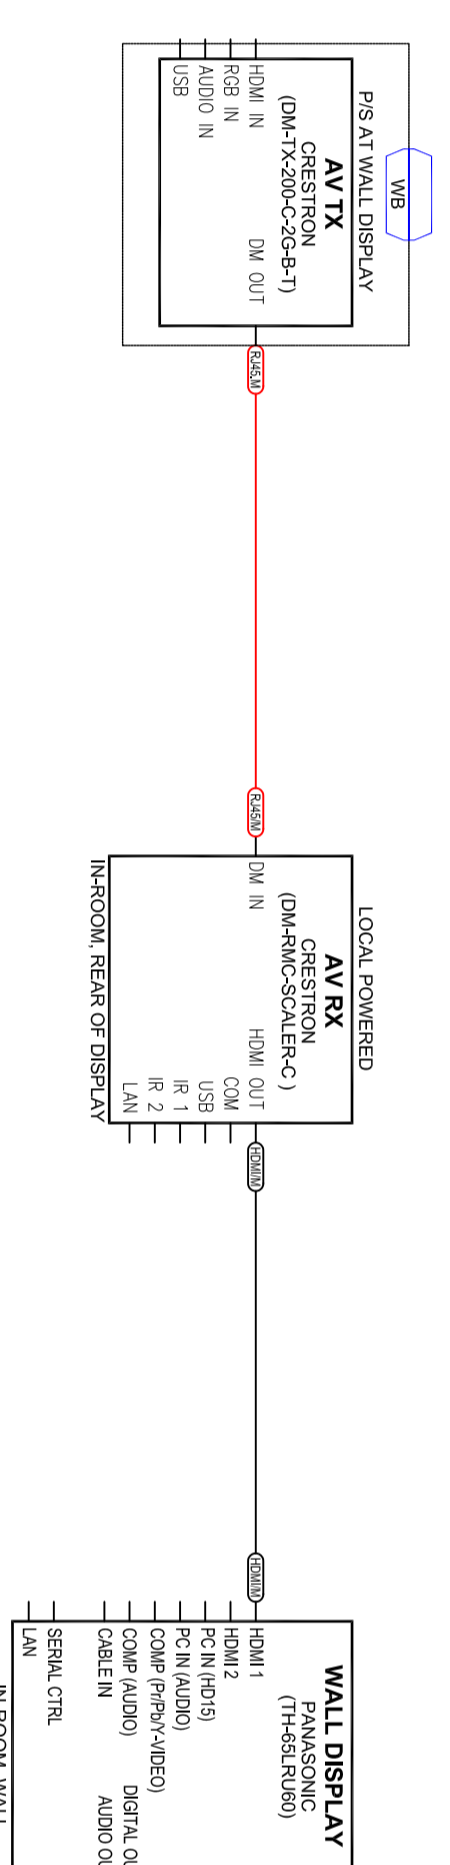

TYPE 11

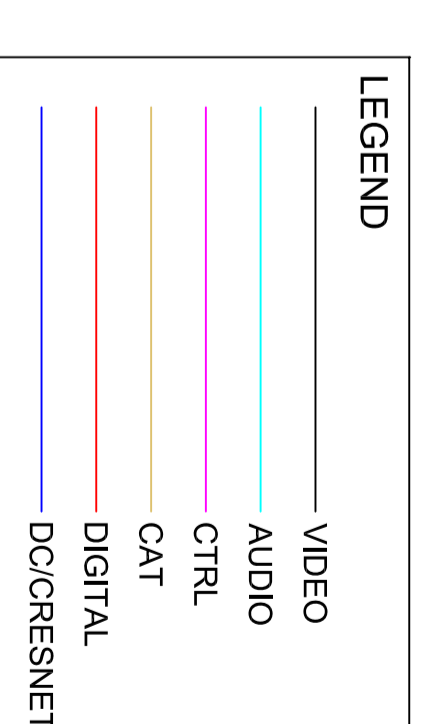

294 Leslie Street, Toronto, ON M4M 3C3
T: 416.465.3378 F: 416.465.3037
www.EngineeringHarmonics.com

Issues	Date	Description
1	AUG. 20 2013	ISSUED
2	AUG. 26 2013	FINAL DRAFT
3	SEP. 30 2013	FINAL

Date AUG. 15, 2012 EH Project # 13213
Designed M.S. Approved C.B.
Checked C.B. Drawn M.S.
Scale AS NOTED Sheet Size: D
Drawing

MM SYSTEM
AVC FUNCTIONAL
SYSTEM TYPE 11

AV-608