


EMERGENCY EXIT 250 LEVEL

→ → → ESCAPE ROUTE

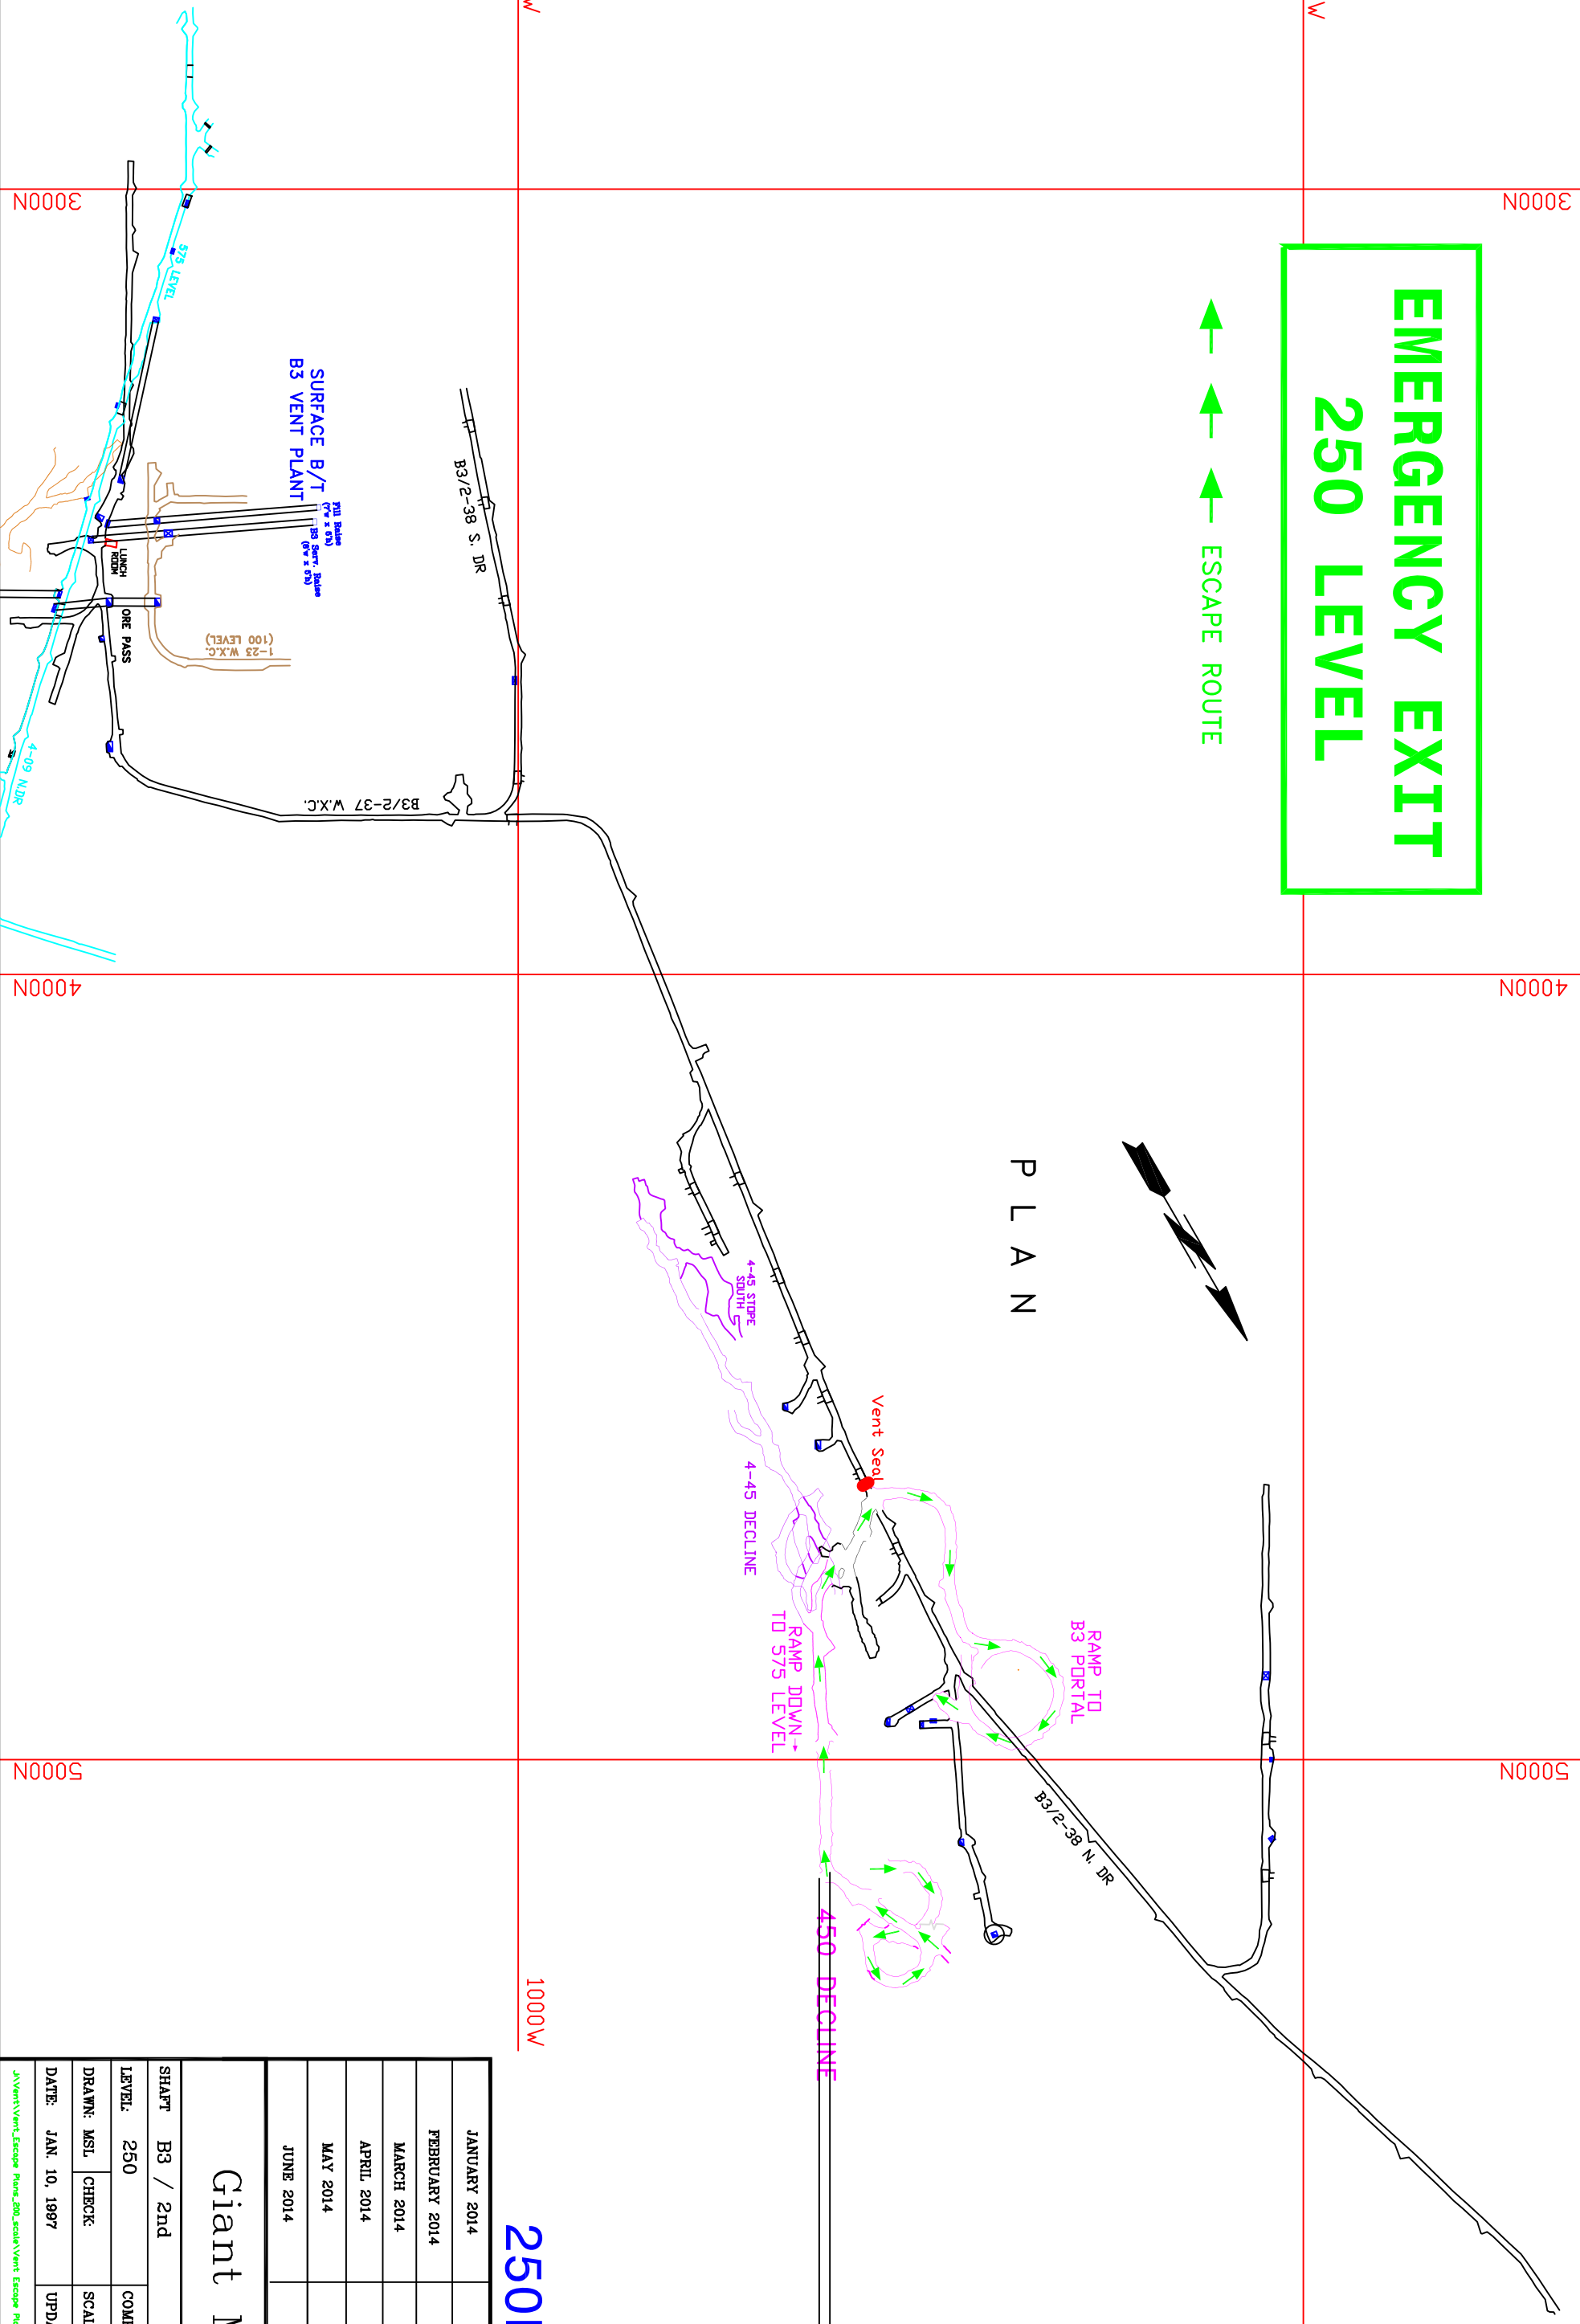

P L A N



250L

JANUARY 2014	DECEMBER 2014
FEBRUARY 2014	NOVEMBER 2014
MARCH 2014	OCTOBER 2014
APRIL 2014	SEPTEMBER 2014
MAY 2014	AUGUST 2014
JUNE 2014	JULY 2014

Giant Mine

SHAFT B3 / 2nd	
LEVEL: 250	COMPLEX: Akatcho
DRAWN: MSJ	CHECK: SCALE: 1" = 200'
DATE: JAN. 10, 1997	UPDATED: March 2014

J:\Vent\Vent_Escape Plans_250.sca\Vent_Escape Plans\Vent_Escape Plans_250\Wk-Ch250L