




AR2 East Refuge Station Escape Plan

Giant Mine Remediation Project

ENGINEERING - DESIGN APPROVALS		DEPT.: NUNA	
SECTION	SIGNATURE	DATE	LEVEL: GENERAL_UG
INAC APPROVAL			UBC_AR2
NUNA APPROVAL			DWG_NO AR2_NUNA
CHECKED BY:			SCALE 1:250
DRAWN BY: B. Mitchell		Jan 7, 2010	DWG_UPDATED:_MARCH_2014

LEGEND: Escape Route - Follow GREEN Arrows to Surface: 

J:\VentVent_Escape Plans_200_scale\Vent Escape Plans\Vent Escape Plans 2014\March2014

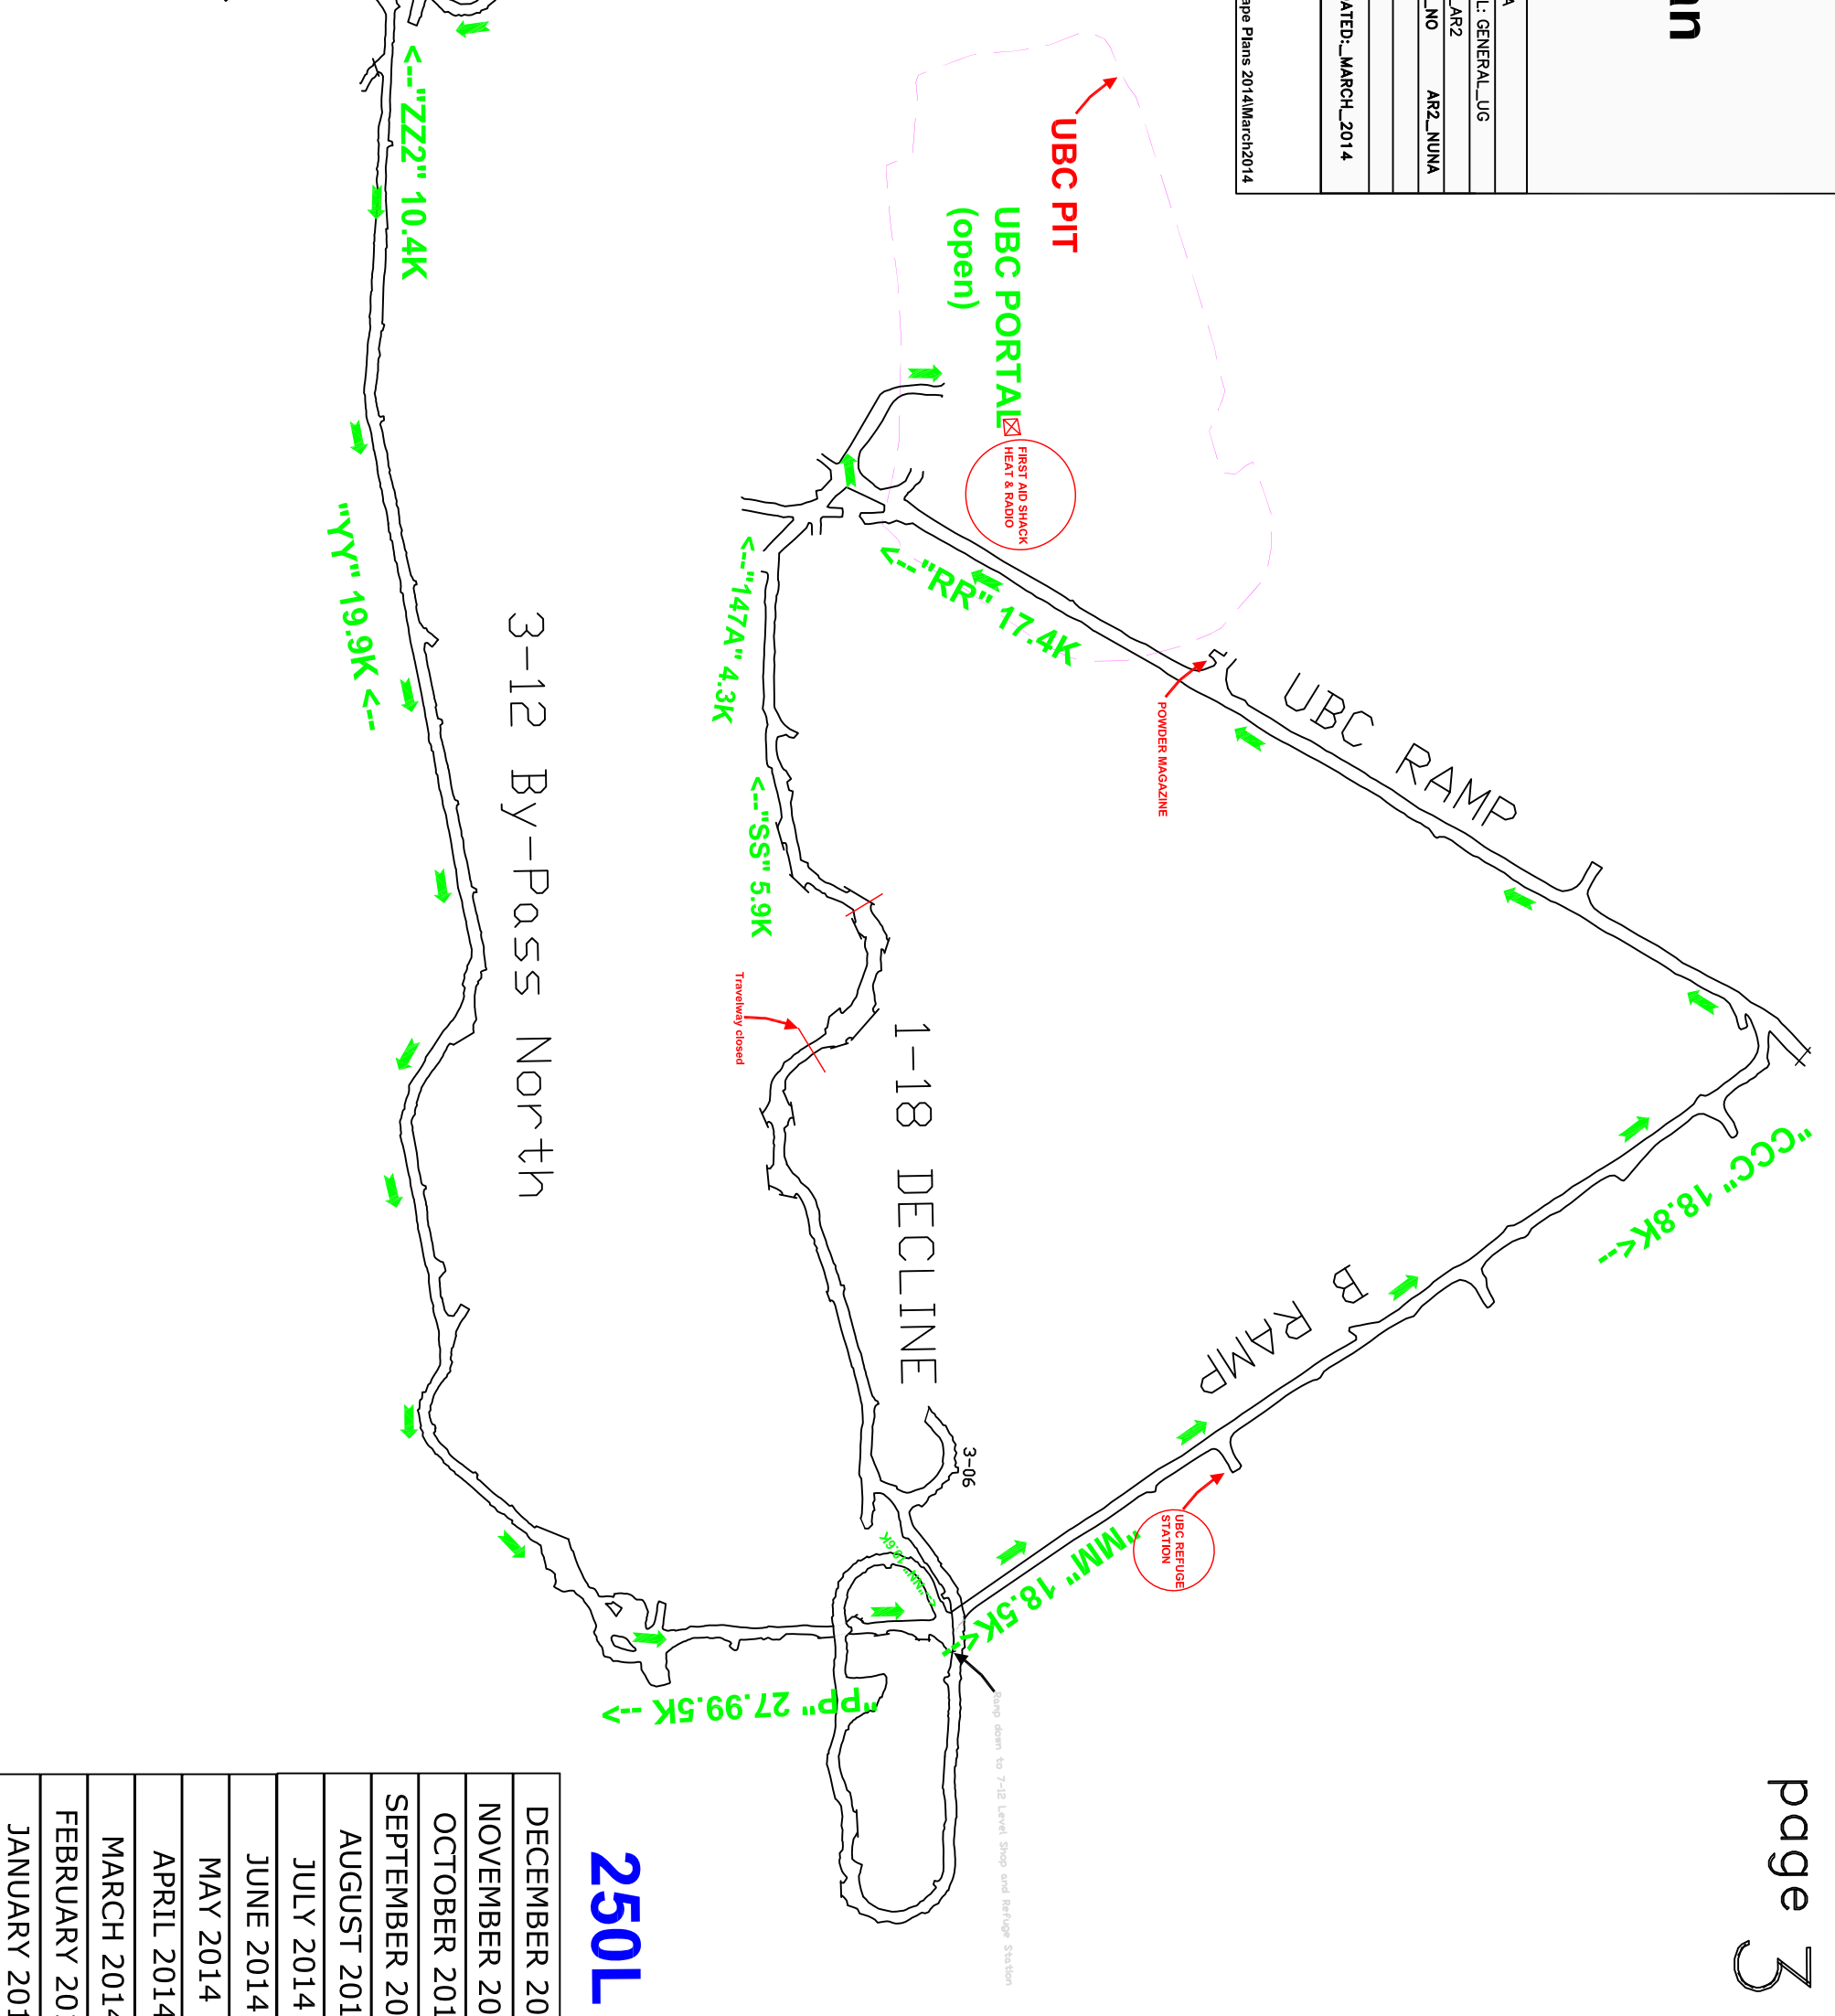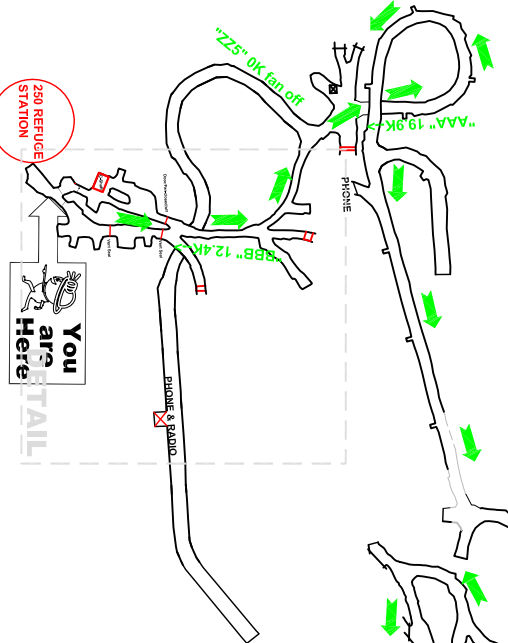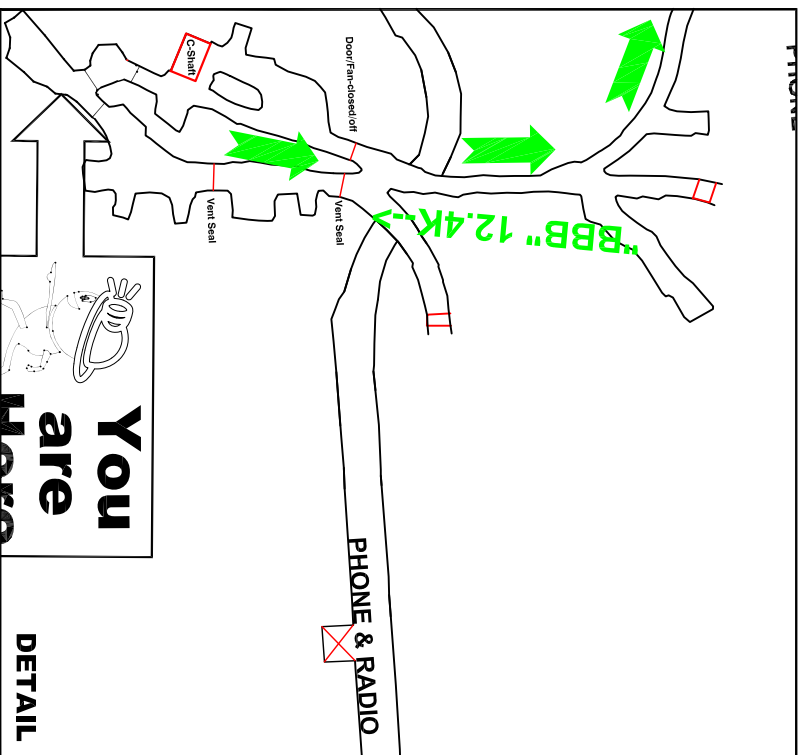

DECEMBER 2014
NOVEMBER 2014
OCTOBER 2014
SEPTEMBER 2014
AUGUST 2014
JULY 2014
JUNE 2014
MAY 2014
APRIL 2014
MARCH 2014
FEBRUARY 2014
JANUARY 2014